



STREET 2 - LONGSECTION (1)
SCALE: H 1:500,V 1:100. DATUM: 24.000

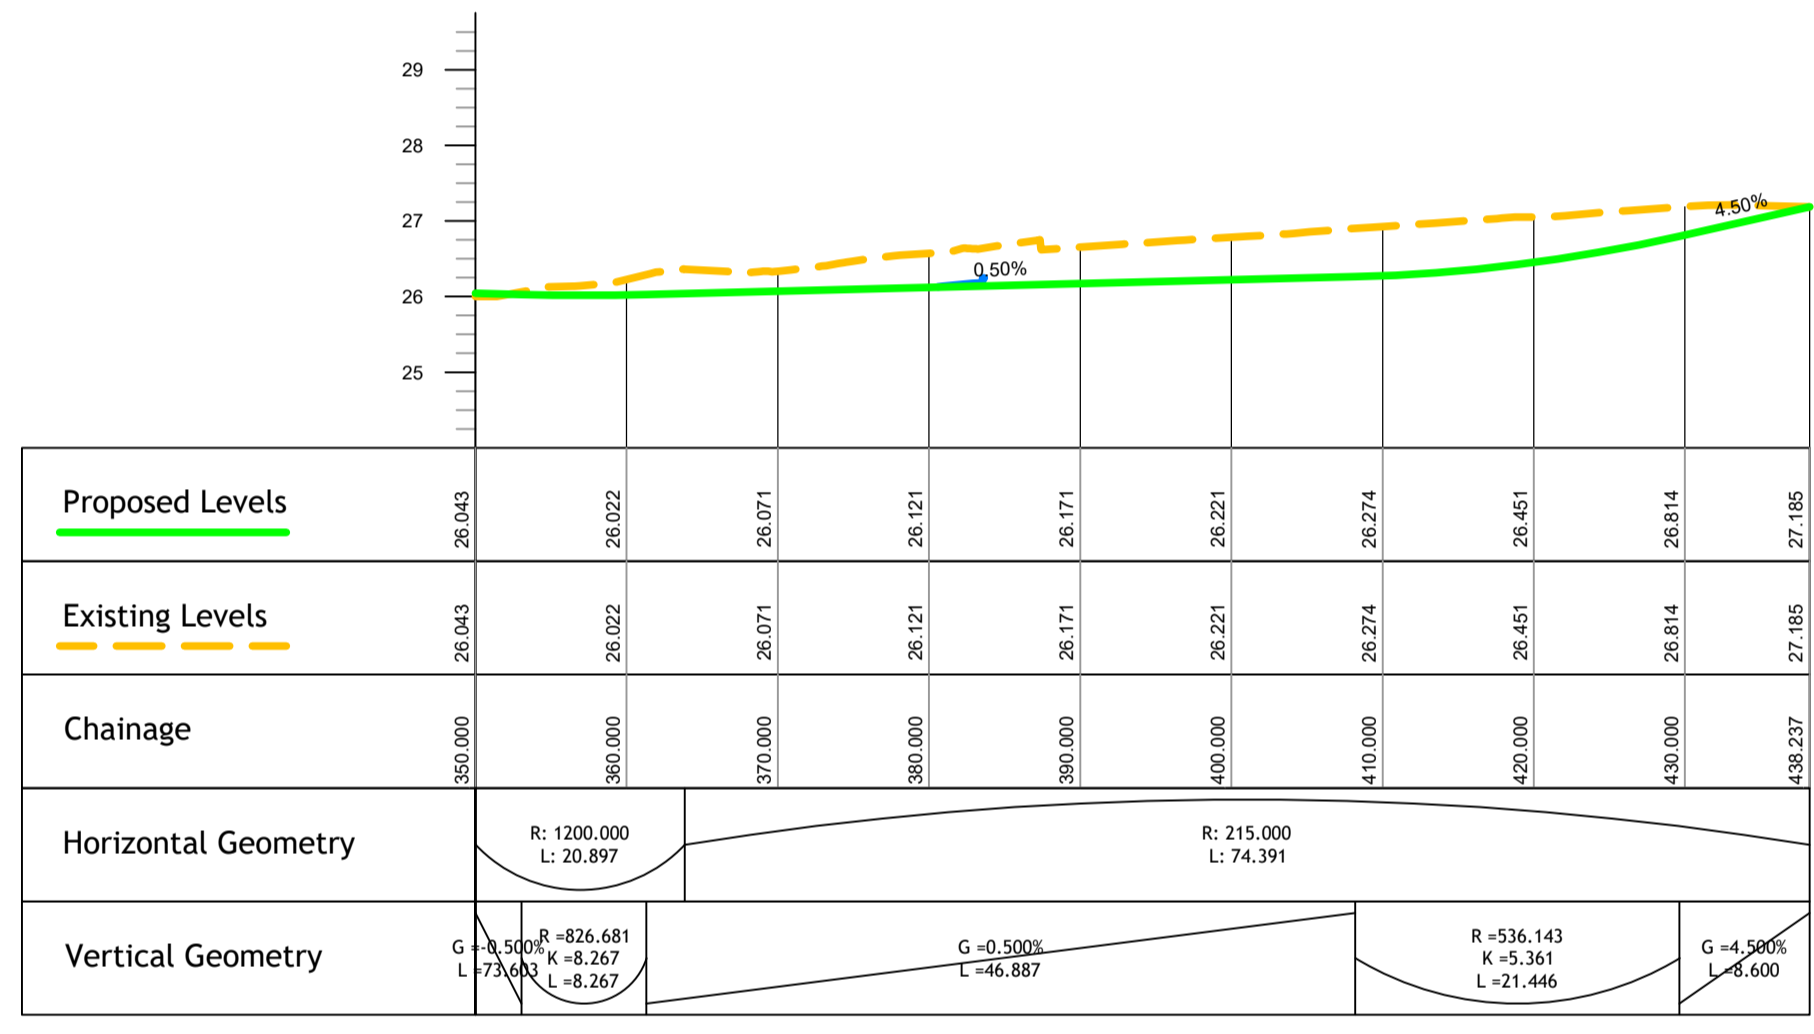

STREET 2 - LONGSECTION (2)
SCALE: H 1:500,V 1:100. DATUM: 24.000

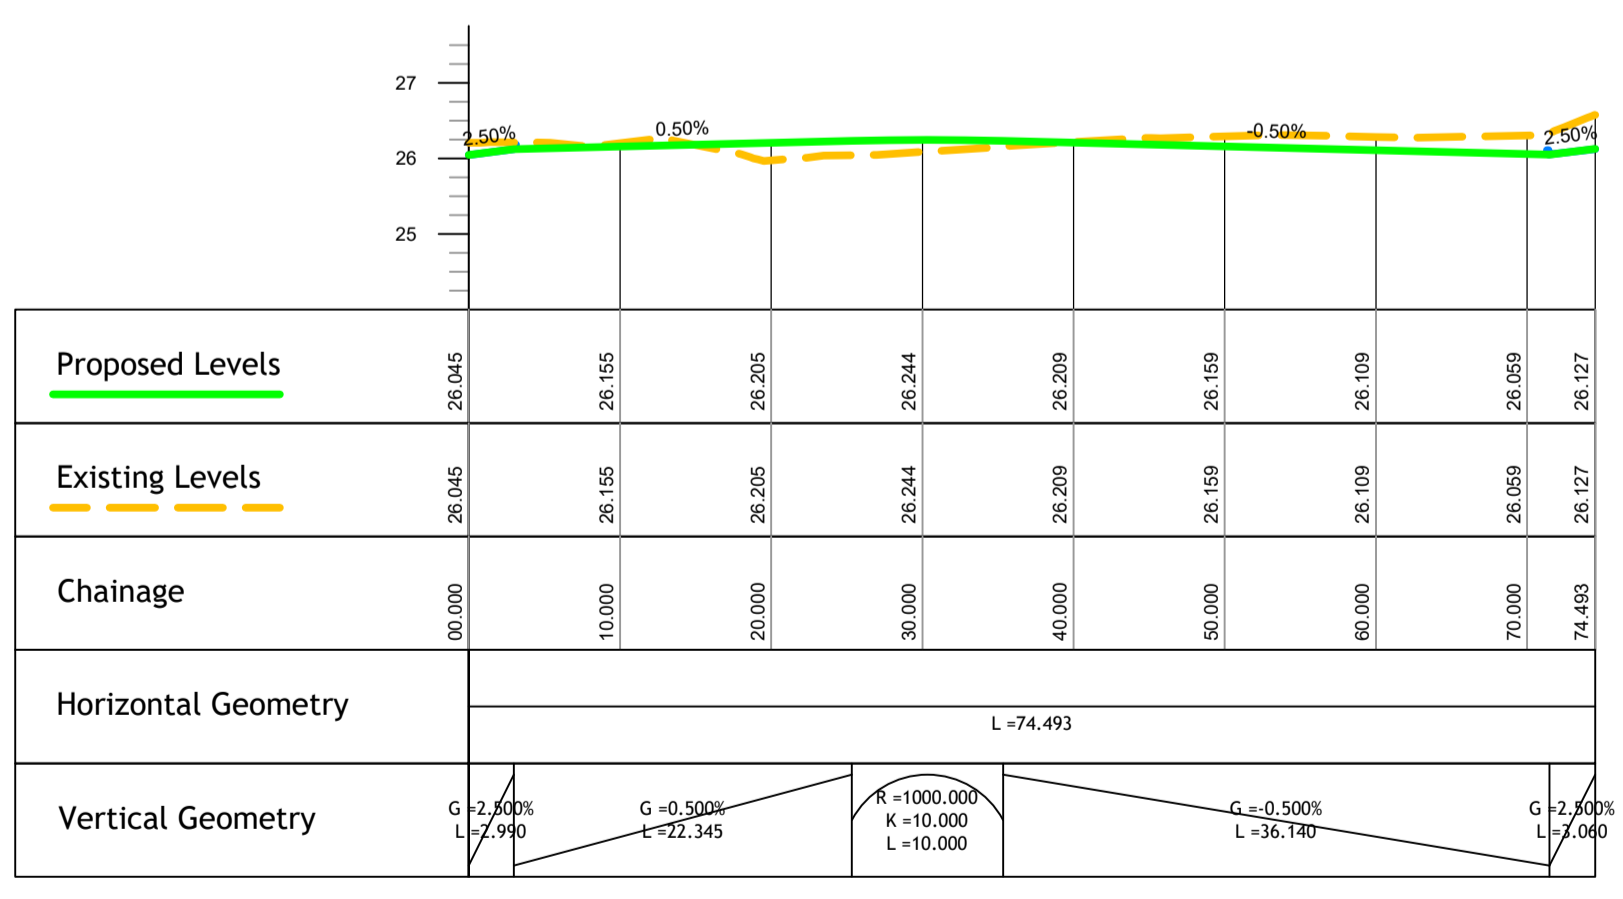

STREET 6 - LONGSECTION (1)
SCALE: H 1:500,V 1:100. DATUM: 24.000