

-1 Block A - Level -01
1 : 200




1 Block A - Level 00
1 : 200

Revision	Date	Description

Occupancy	
1 Bed 2 Person	Amenity
2 Bed 4 Person	Service
3 Bed 5 Person	Studio
4 Bed 7 Person	

STATUS OF DRAWING
PLANNING
ALL DIMENSIONS TO BE TAKEN FROM ARCHITECTS DRAWINGS
DISCREPANCIES TO BE REFERRED TO THE ARCHITECT FOR CLARIFICATION

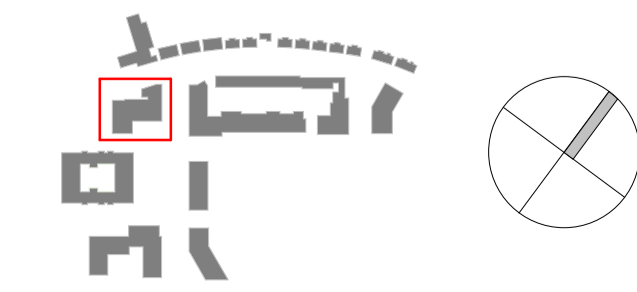

ABK 34 Lower Leeson Street, Dublin 2 t. + 353 1 678 9622 f. + 353 1 678 9298 www.abk.ie	architects 	Title: Block A GA Plans 01	
		Scale: 1:200 @A1	Date: 24/01/20
Project: Shanganagh Castle Residential		Drawing number: 778 / PA 2111	Status/Rev