


1 Block A - Level 01
1:200

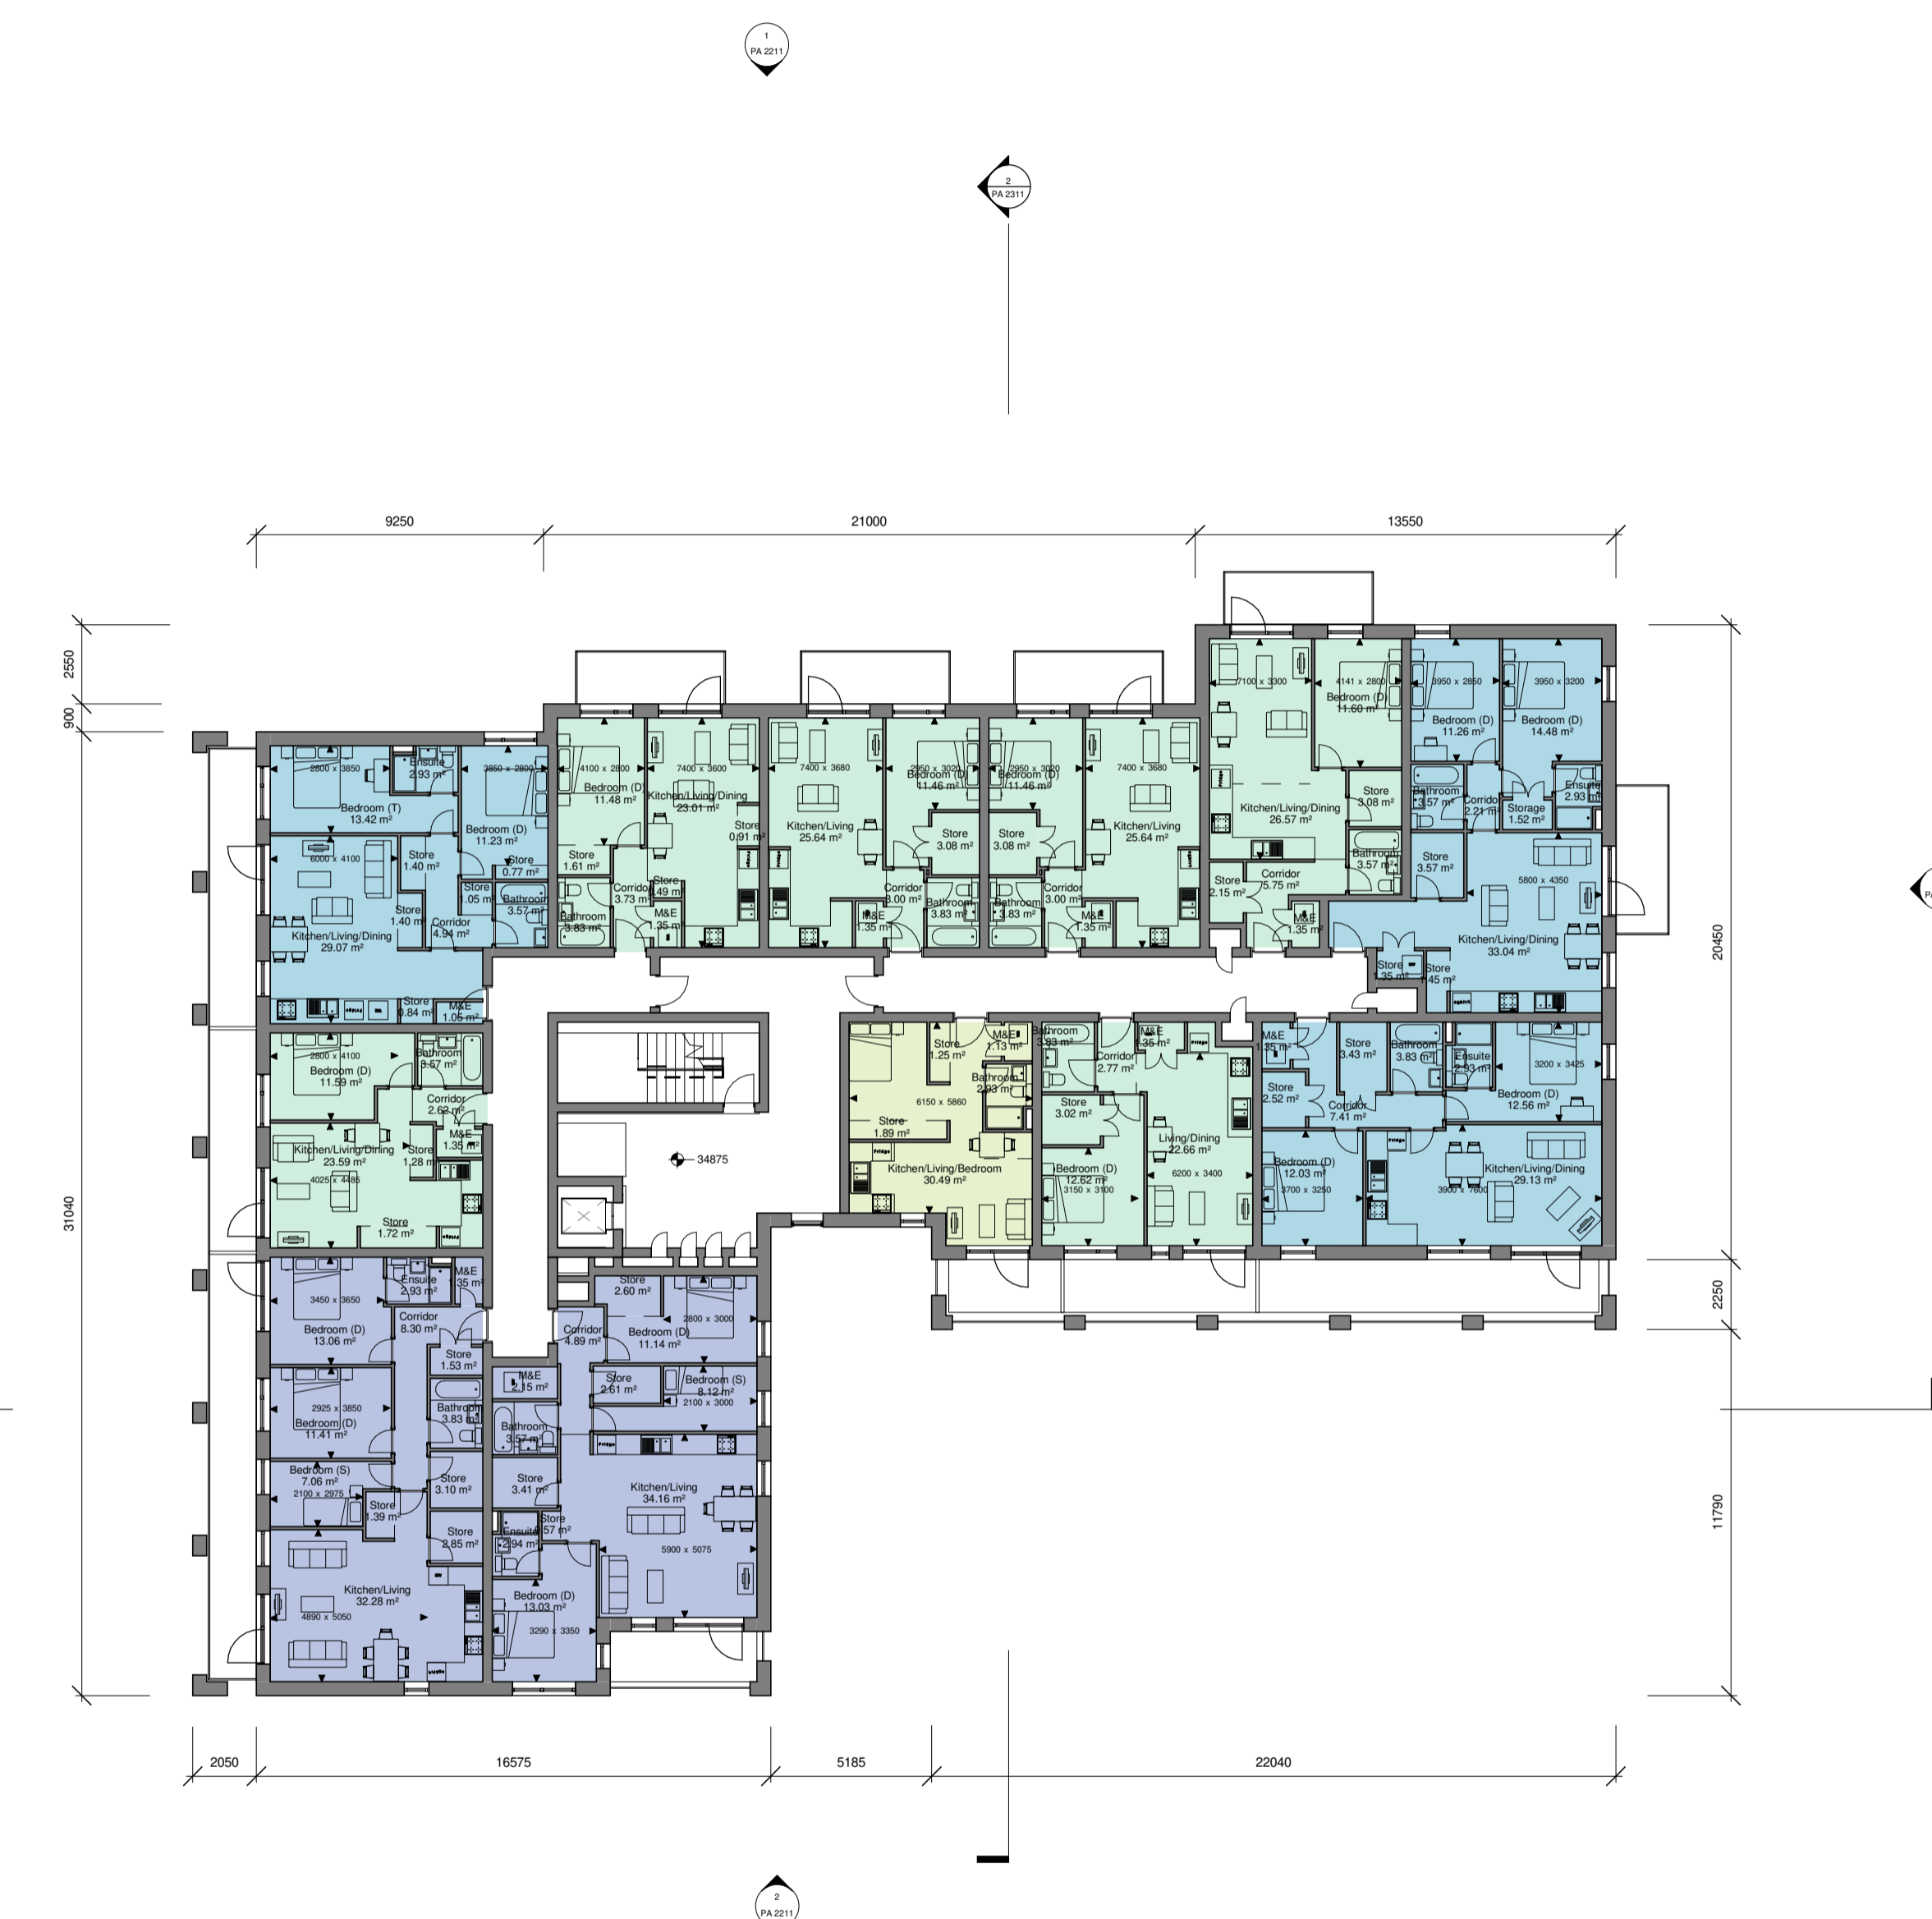


2 Block A - Level 02
1:200

Revision	Date	Description

Occupancy	
■	1 Bed 2 Person
■	2 Bed 4 Person
■	3 Bed 5 Person
■	4 Bed 7 Person
■	Amenity
■	Service
■	Studio

STATUS OF DRAWING
PLANNING
ALL DIMENSIONS TO BE TAKEN FROM ARCHITECTS DRAWINGS
DISCREPANCIES TO BE REFERRED TO THE ARCHITECT FOR CLARIFICATION

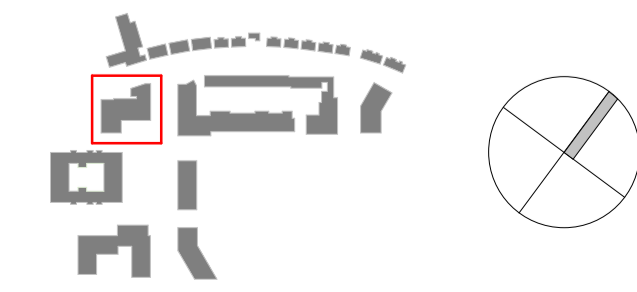

ABK 34 Lower Leeson Street, Dublin 2 t. + 353 1 678 9622 f. + 353 1 678 9298 www.abk.ie	architects <small>Dublin City Council</small>	Title: Block A GA Plans 02	Scale: 1:200 @A1 Date: 24/01/20 By: MB Chk: JP	Status/Rev
		Project: Shanganagh Castle Residential		