



1 Block A - Level 03
1 : 200




2 Block A - Level 04
1 : 200

Revision	Date	Description

Occupancy	
Light Blue	1 Bed 2 Person
Medium Blue	2 Bed 4 Person
Dark Blue	3 Bed 5 Person
Purple	4 Bed 7 Person
Orange	Amenity
Green	Service
Yellow	Studio

STATUS OF DRAWING
PLANNING
ALL DIMENSIONS TO BE TAKEN FROM ARCHITECTS DRAWINGS
DISCREPANCIES TO BE REFERRED TO THE ARCHITECT FOR CLARIFICATION

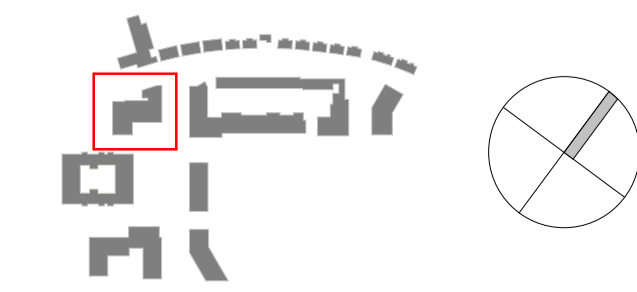

ABK 34 Lower Leeson Street, Dublin 2 t. + 353 1 678 9622 f. + 353 1 678 9298 www.abk.ie	architects 	Title: Block A GA Plans 03	
		Scale: 1:200 @A1	Date: 24/01/20
Project: Shanganagh Castle Residential		Drawing number: 778 / PA 2113	Status/Rev