




1 Block A - Level 05  
1 : 200




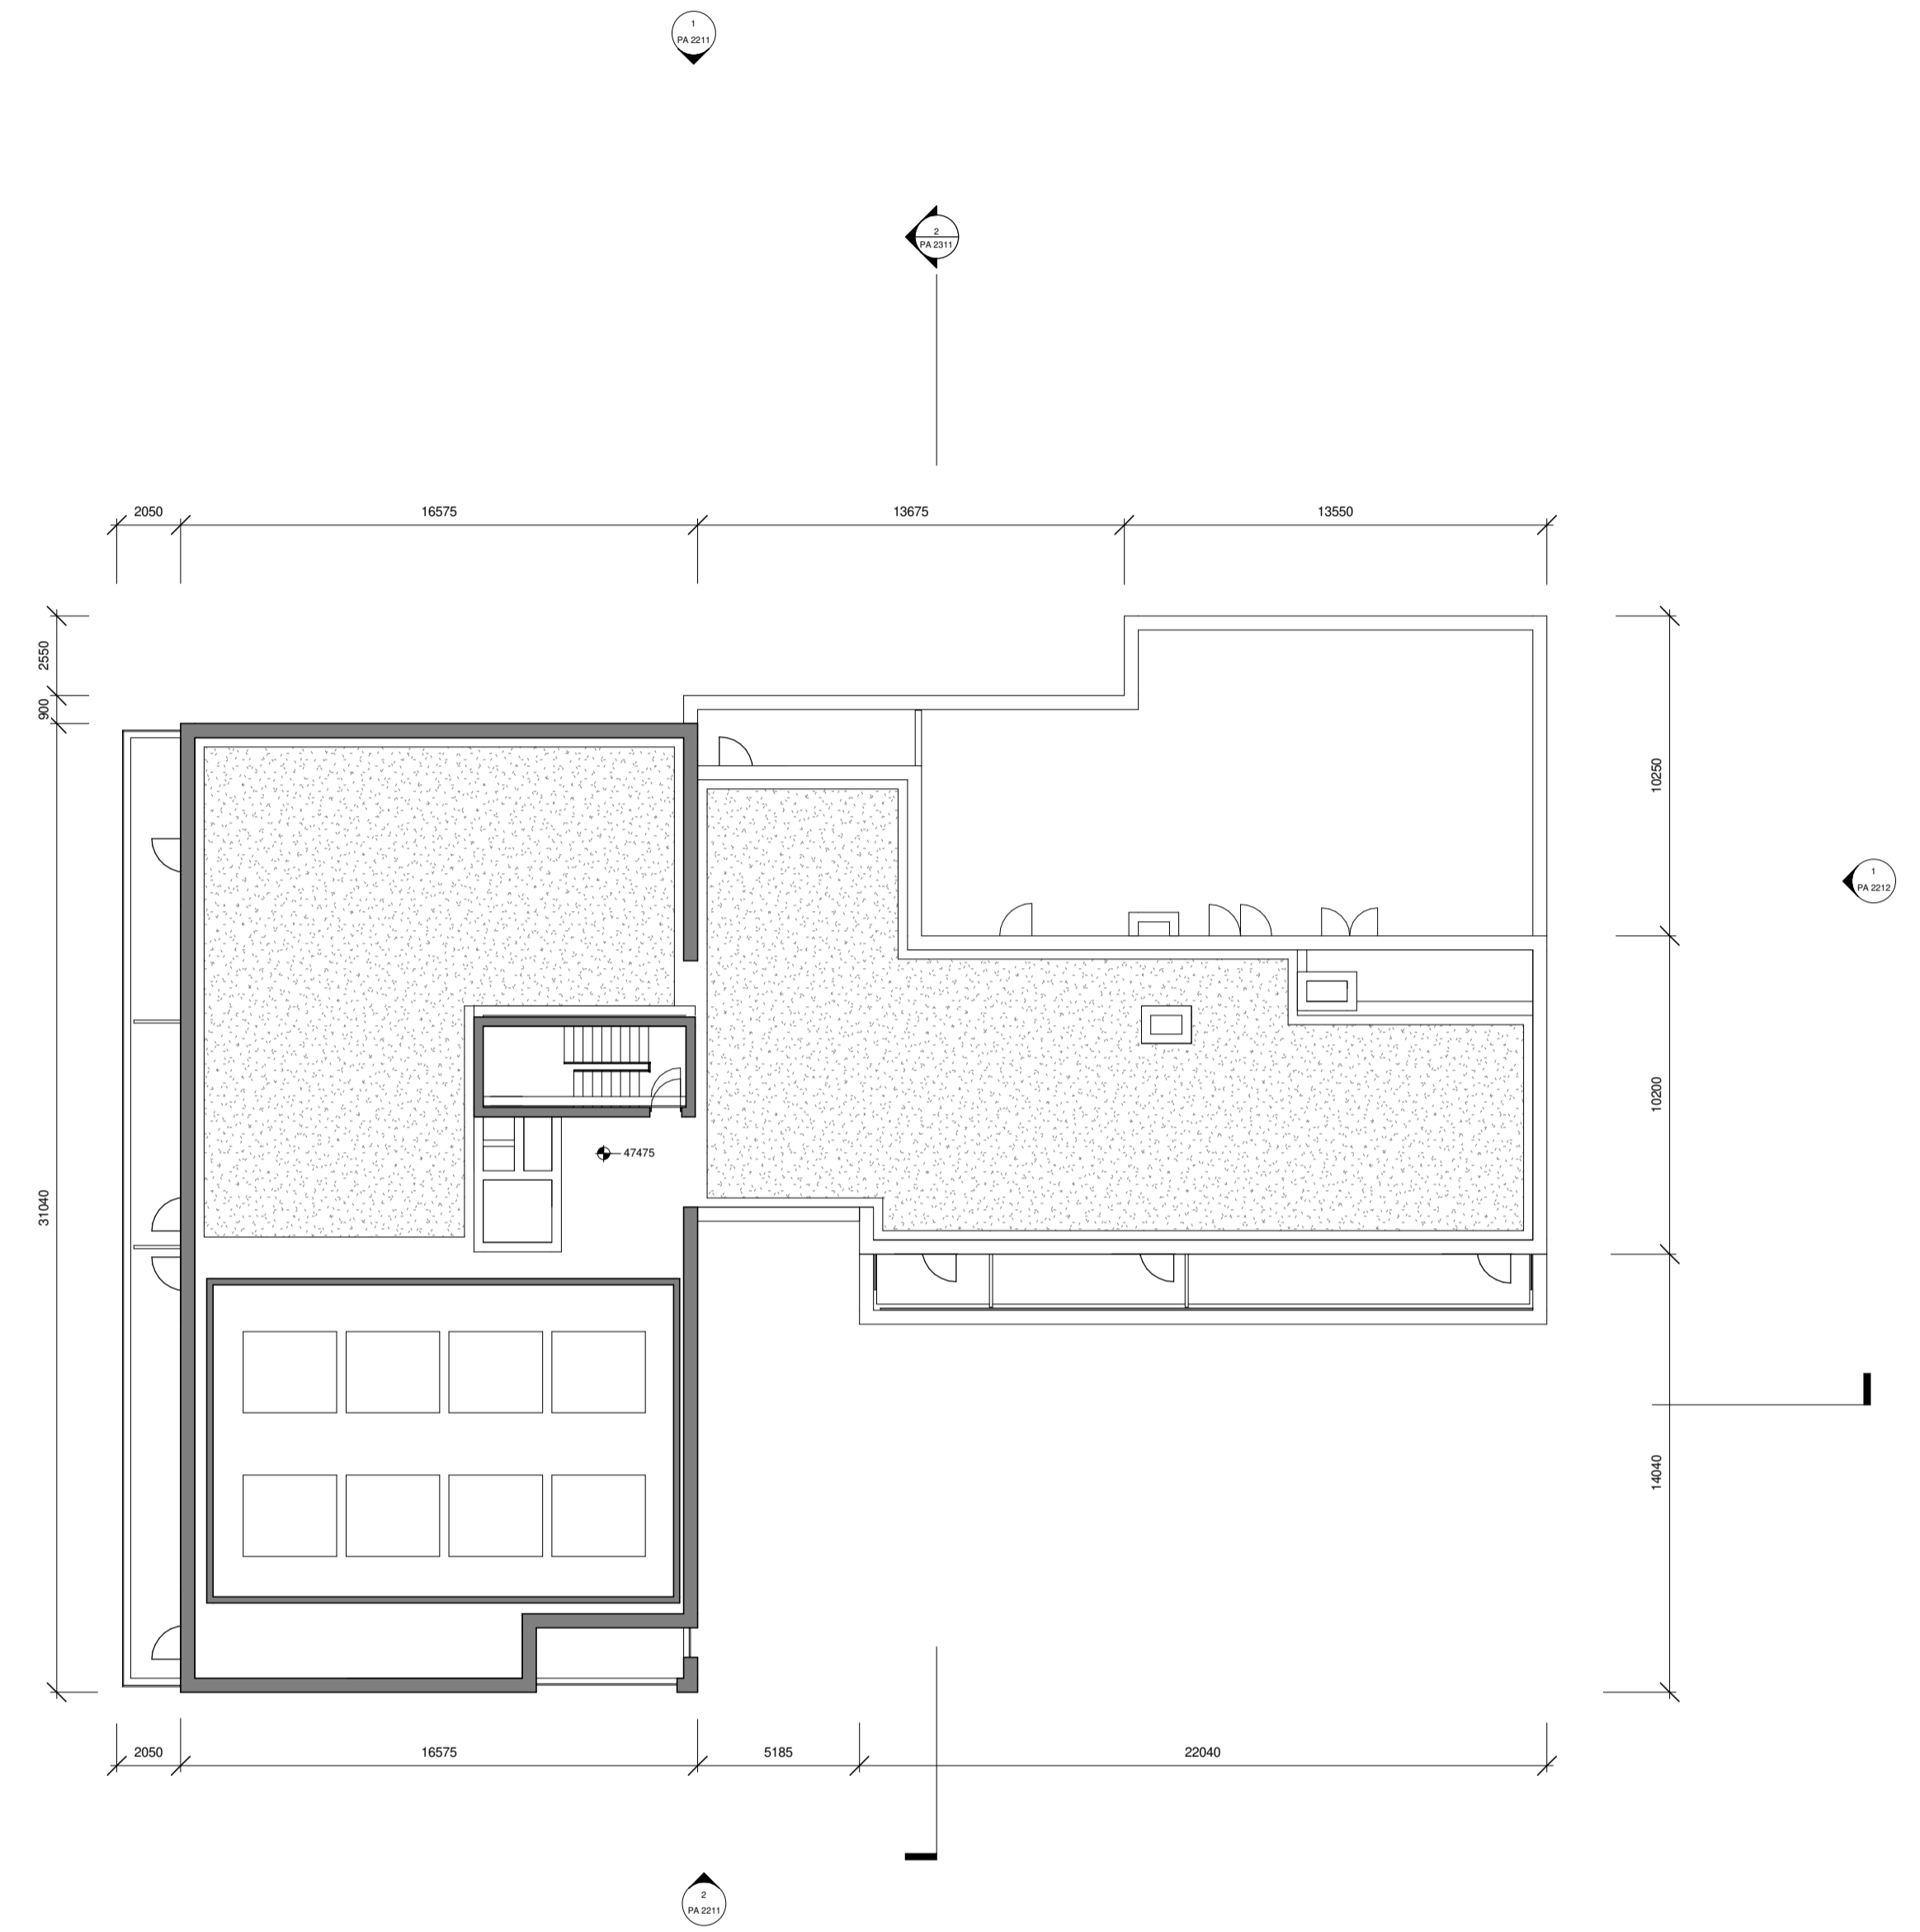

2 Block A - Level 06  
1 : 200

Revision	Date	Description

Occupancy	
<span style="color: lightblue;">■</span>	1 Bed 2 Person
<span style="color: mediumslateblue;">■</span>	2 Bed 4 Person
<span style="color: darkslateblue;">■</span>	3 Bed 5 Person
<span style="color: purple;">■</span>	4 Bed 7 Person
<span style="color: orange;">■</span>	Amenity
<span style="color: grey;">■</span>	Service
<span style="color: lightgreen;">■</span>	Studio

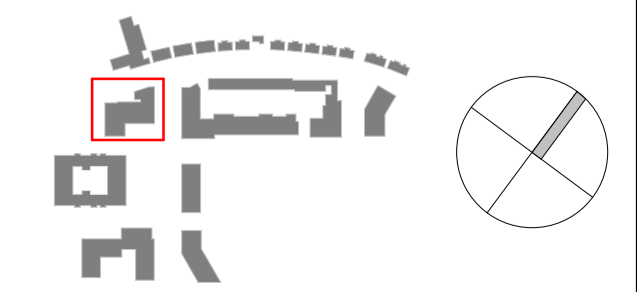STATUS OF DRAWING  
**PLANNING**  
ALL DIMENSIONS TO BE TAKEN FROM ARCHITECTS DRAWINGS  
DISCREPANCIES TO BE REFERRED TO THE ARCHITECT FOR CLARIFICATION



<b>ABK</b> 34 Lower Leeson Street, Dublin 2 t: + 353 1 678 9622 f: + 353 1 678 9298 www.abk.ie	<b>architects</b>  Dublin City Council	Title: Block A GA Plans 04	Status/Rev
		Scale: 1:200 @A1    Date: 24/01/20    By: MB    Chk: JP	
Project: Shanganagh Castle Residential	 Dublin City Council	Drawing number: <b>778 / PA 2114</b>	