



1 Block F - Level 00
1 : 200



2 Block F - Level 01
1 : 200

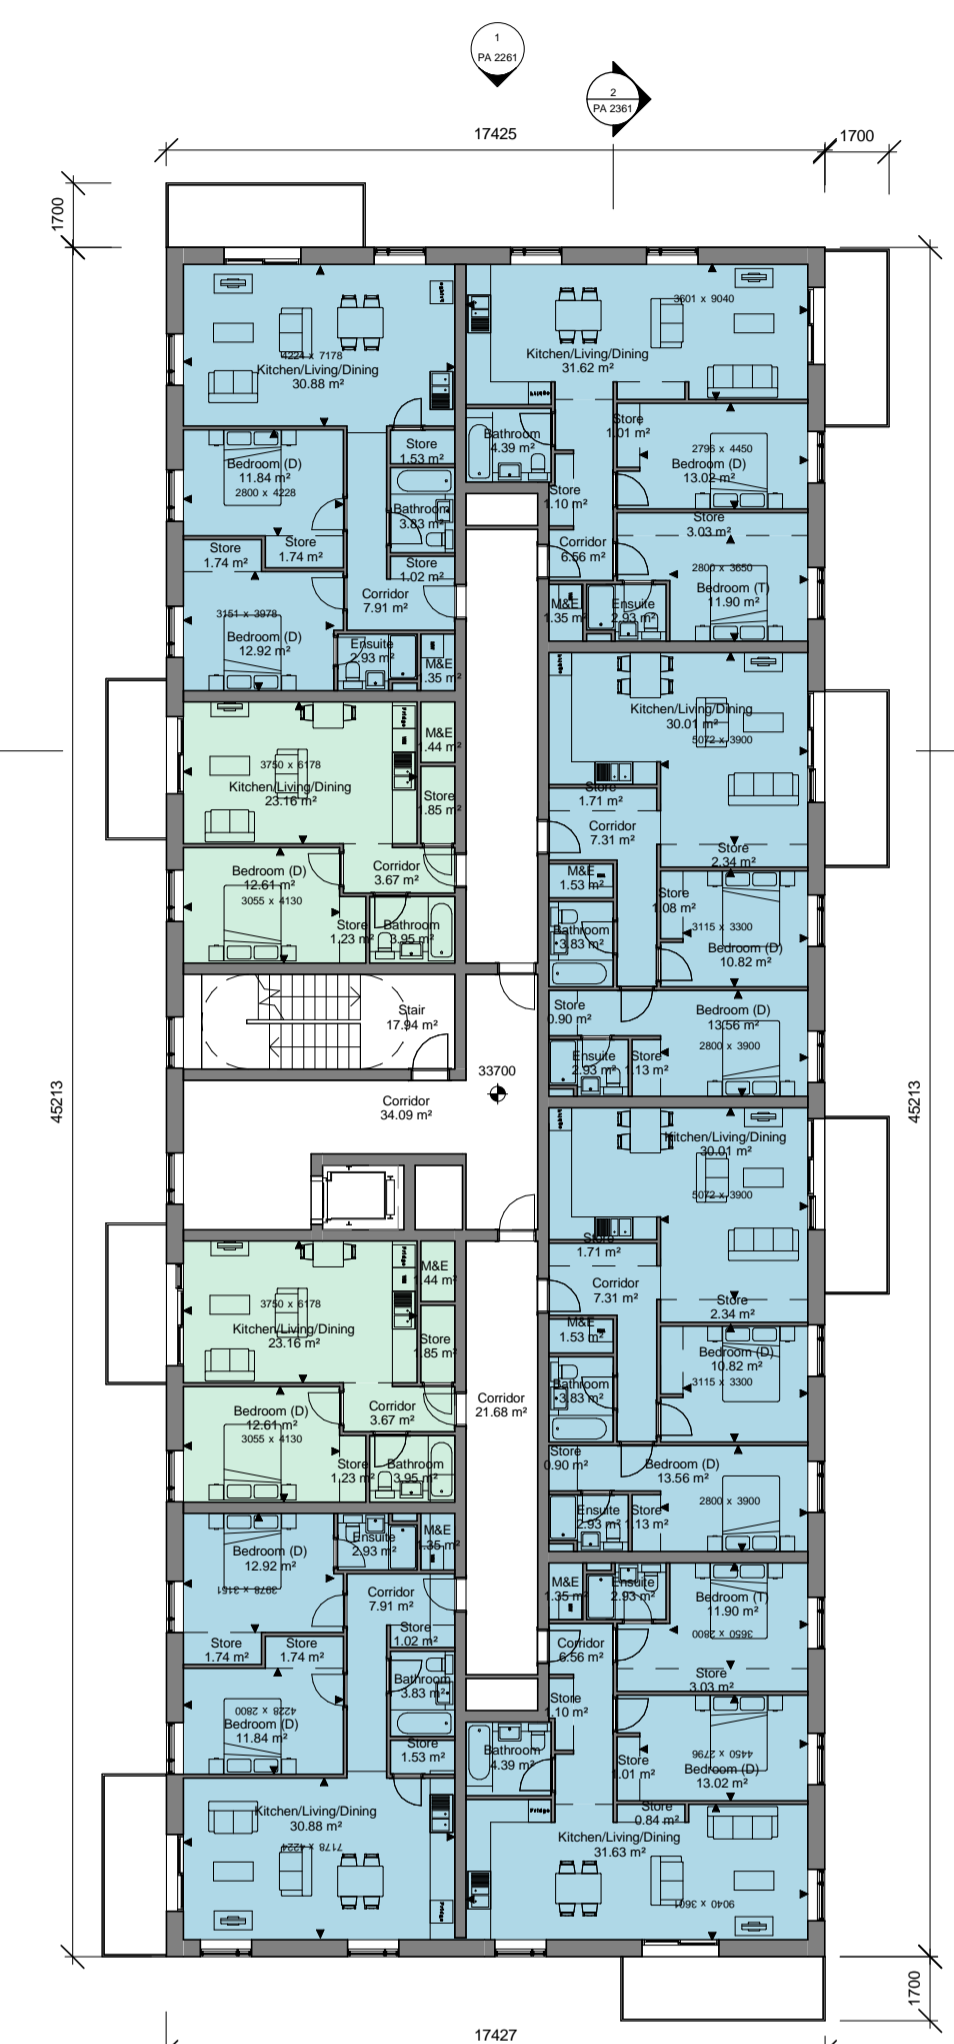

3 Block F - Level 02
1 : 200

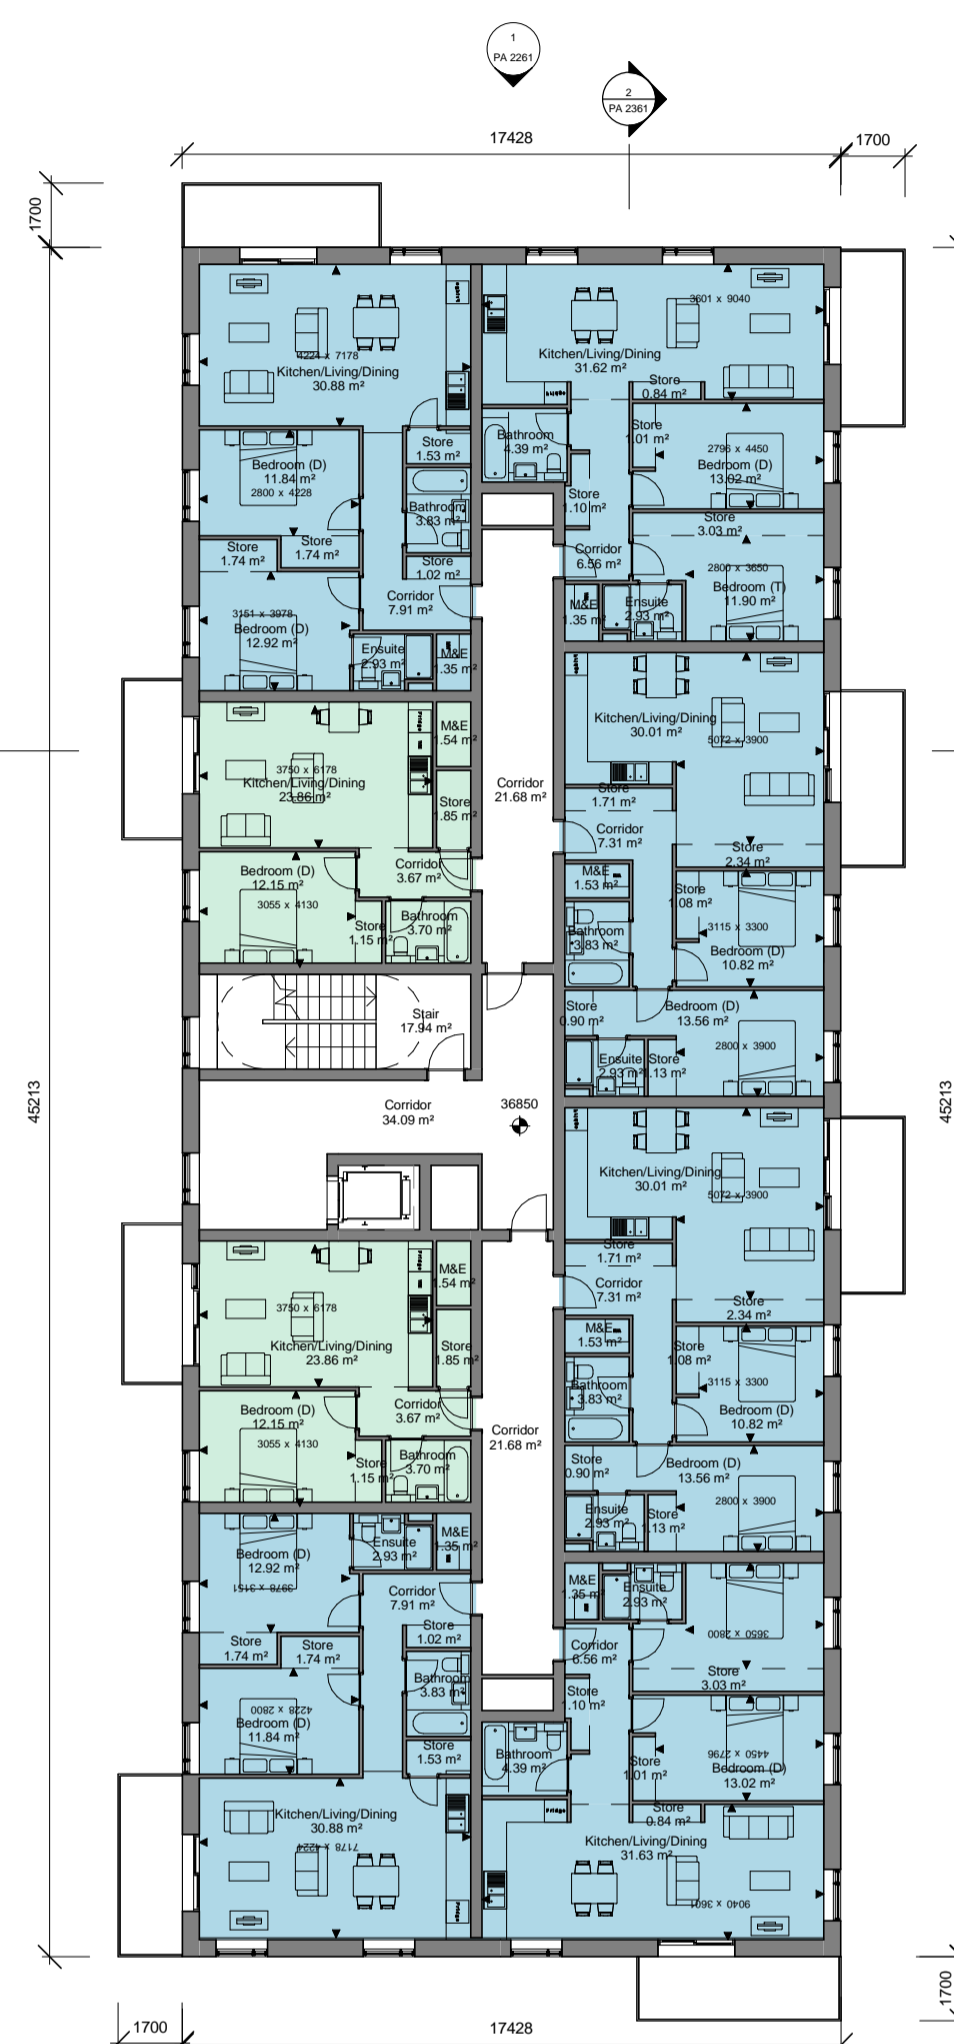


4 Block F - Level 03
1 : 200

Revision	Date	Description

Occupancy	
1 Bed 2 Person	Amenity
2 Bed 4 Person	Service
3 Bed 5 Person	Studio
4 Bed 7 Person	

STATUS OF DRAWING
PLANNING
 ALL DIMENSIONS TO BE TAKEN FROM ARCHITECTS DRAWINGS
 DISCREPANCIES TO BE REFERRED TO THE ARCHITECT FOR CLARIFICATION

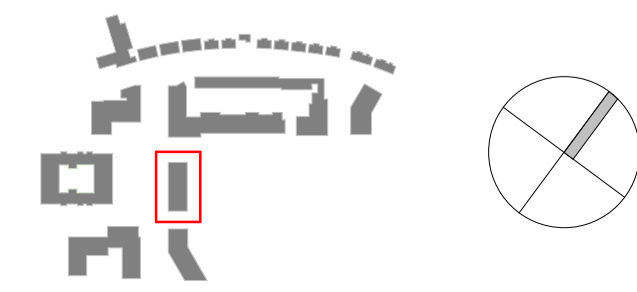

ABK 34 Lower Leeson Street, Dublin 2 t: + 353 1 678 9622 f: + 353 1 678 9298 www.abk.ie	architects	Title: Block F GA Plans 01 Scale: 1:200 @ A1 Date: 24/01/20 By: EW Chk: JP	Status/Rev
Project: Shanganagh Castle Residential		Drawing number: 778 / PA 2161	