


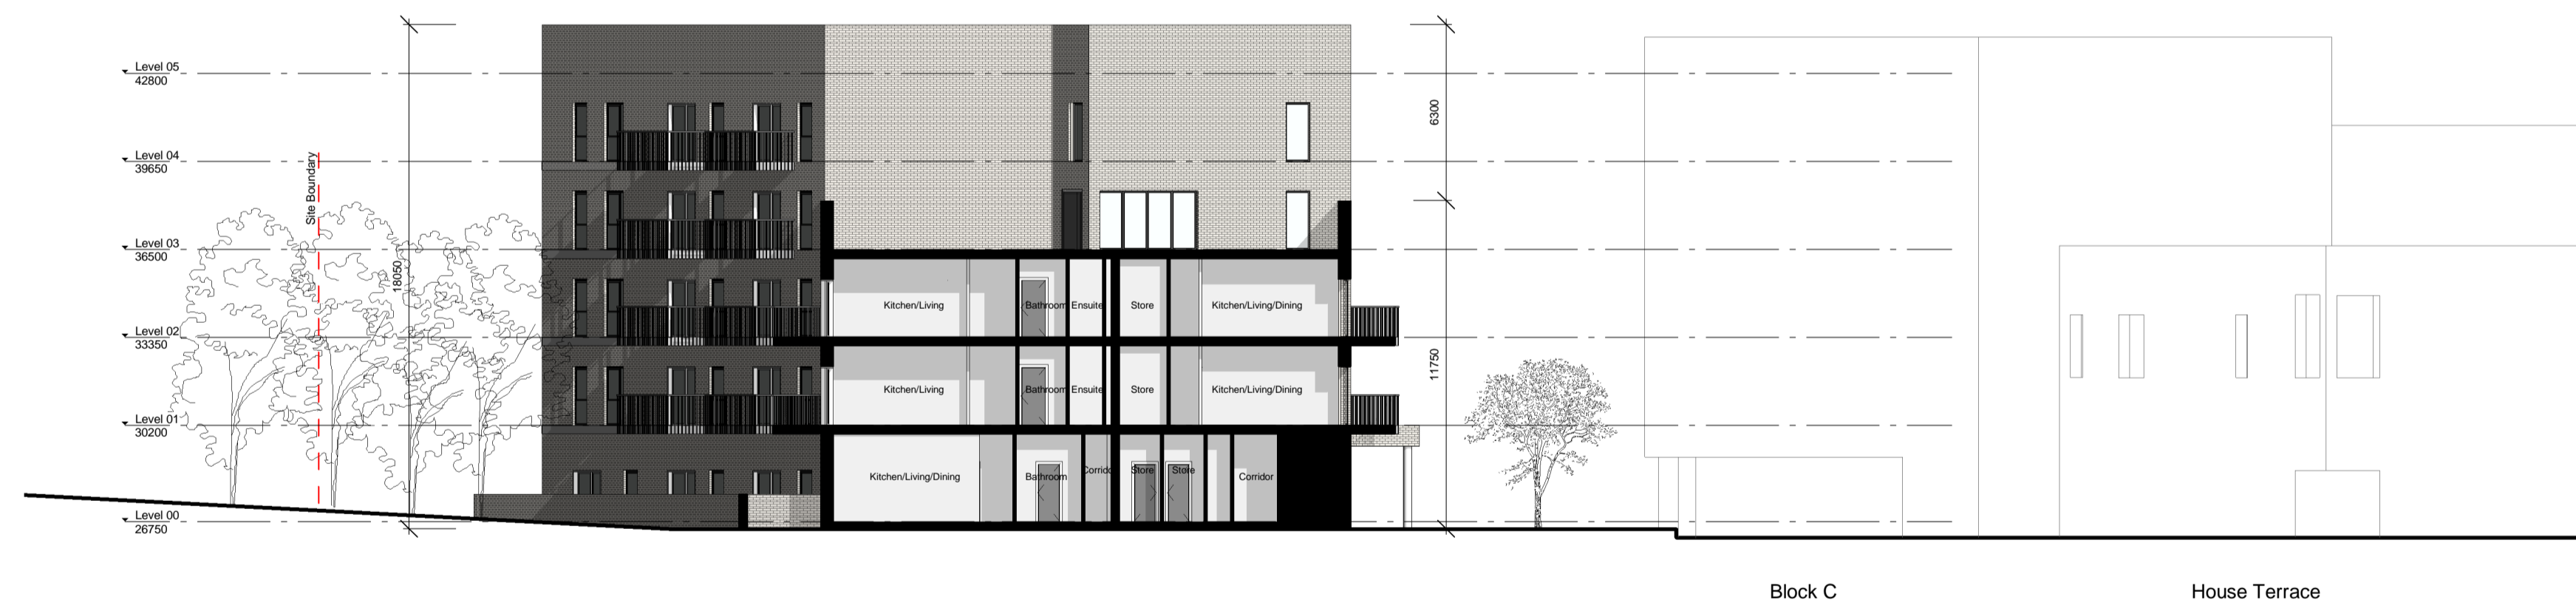

Block C

1 Block D - South Section
1 : 200



Block C



House Terrace

2 Block D - North Section
1 : 200

Revision	Date	Description

STATUS OF DRAWING
PLANNING
ALL DIMENSIONS TO BE TAKEN FROM ARCHITECTS DRAWINGS
DISCREPANCIES TO BE REFERRED TO THE ARCHITECT FOR CLARIFICATION



ABK 34 Lower Leeson Street, Dublin 2 t: + 353 1 678 9622 f: + 353 1 678 9298 www.abk.ie	architects 	Title: Block D Sections	
		Scale: 1:200 @ A1	Date: 24/01/20
Project: Shanganagh Castle Residential		Drawing number: 778 / PA 2341	Status/Rev