


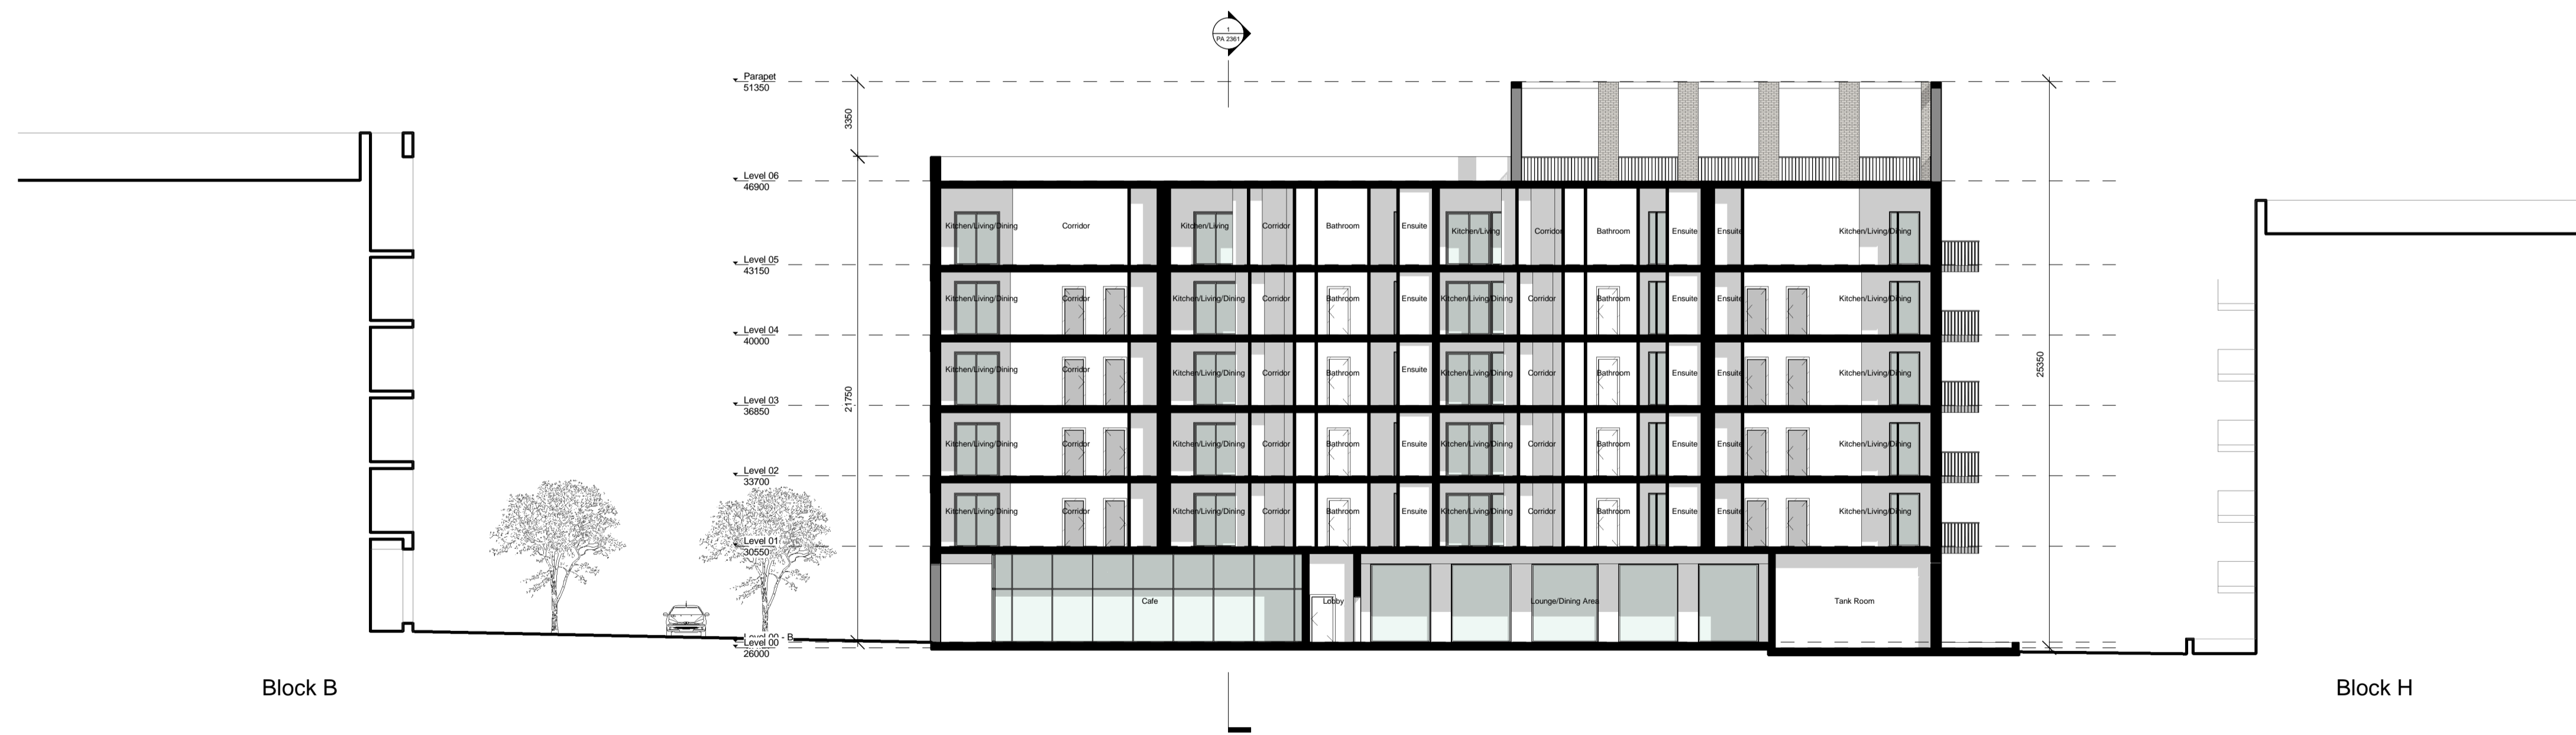



1 Block F - Section facing South
1 : 200



2 Block F - Section facing East
1 : 200

Revision	Date	Description

STATUS OF DRAWING
PLANNING
ALL DIMENSIONS TO BE TAKEN FROM ARCHITECTS DRAWINGS
DISCREPANCIES TO BE REFERRED TO THE ARCHITECT FOR CLARIFICATION

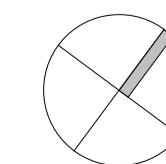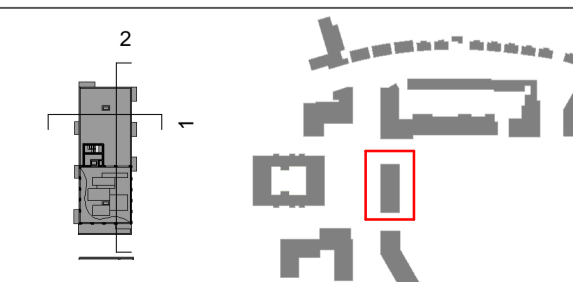

ABK 34 Lower Leeson Street, Dublin 2
t: + 353 1 678 9622
f: + 353 1 678 9298
www.abk.ie

architects

Title: Block F Sections

Scale: 1:200 @ A1 Date: 24/01/20 By: EW Chk: JP

Project: Shanganagh Castle Residential



Drawing number:
778 / PA 2361

Status/Rev