


I/R	DATE	DESCRIPTION
-	24 Jan 2020	ISSUE FOR PLANNING

This drawing has been prepared for the use of AECOM's client. It may not be used, modified, reproduced or relied upon by third parties, except as agreed by AECOM or as required by law. AECOM accepts no responsibility, and denies any liability whatsoever, to any party that uses or relies on this drawing without AECOM's express written consent. Do not scale this document. All measurements must be obtained from the stated dimensions.


TYPICAL STREETSCAPE ARRANGEMENT

PEDESTRIAN & CYCLE PRIORITY ZONE

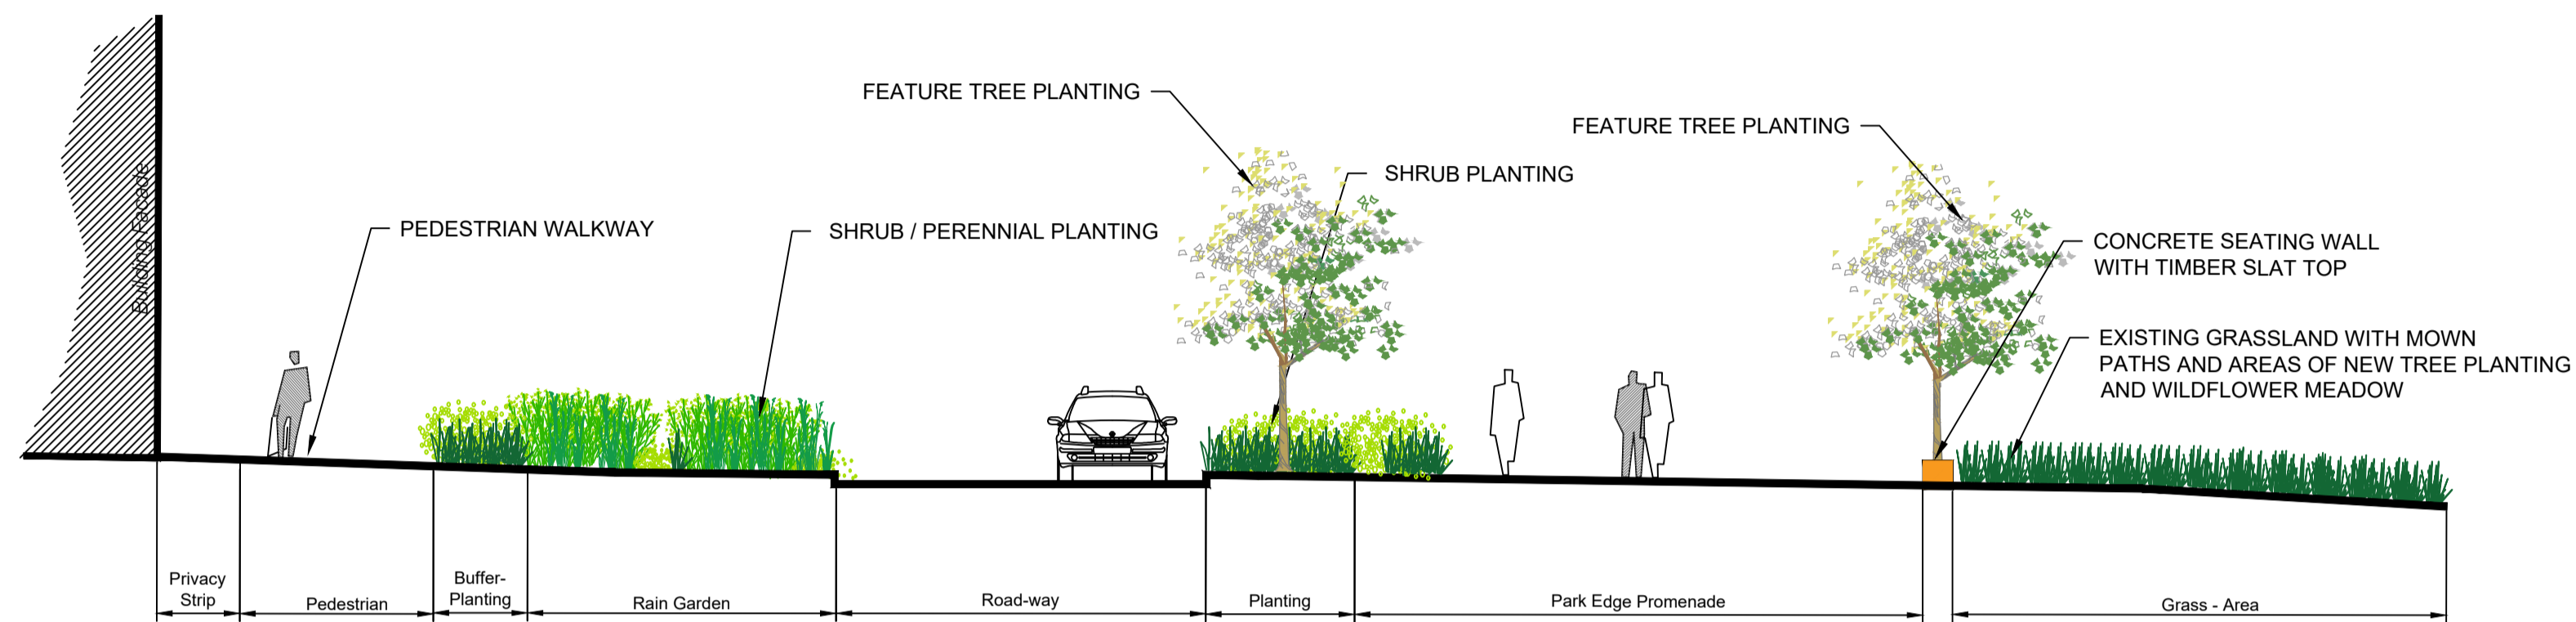

02 THE AVENUE B-B
SCALE: 1:100

DISTRICT PLAZA

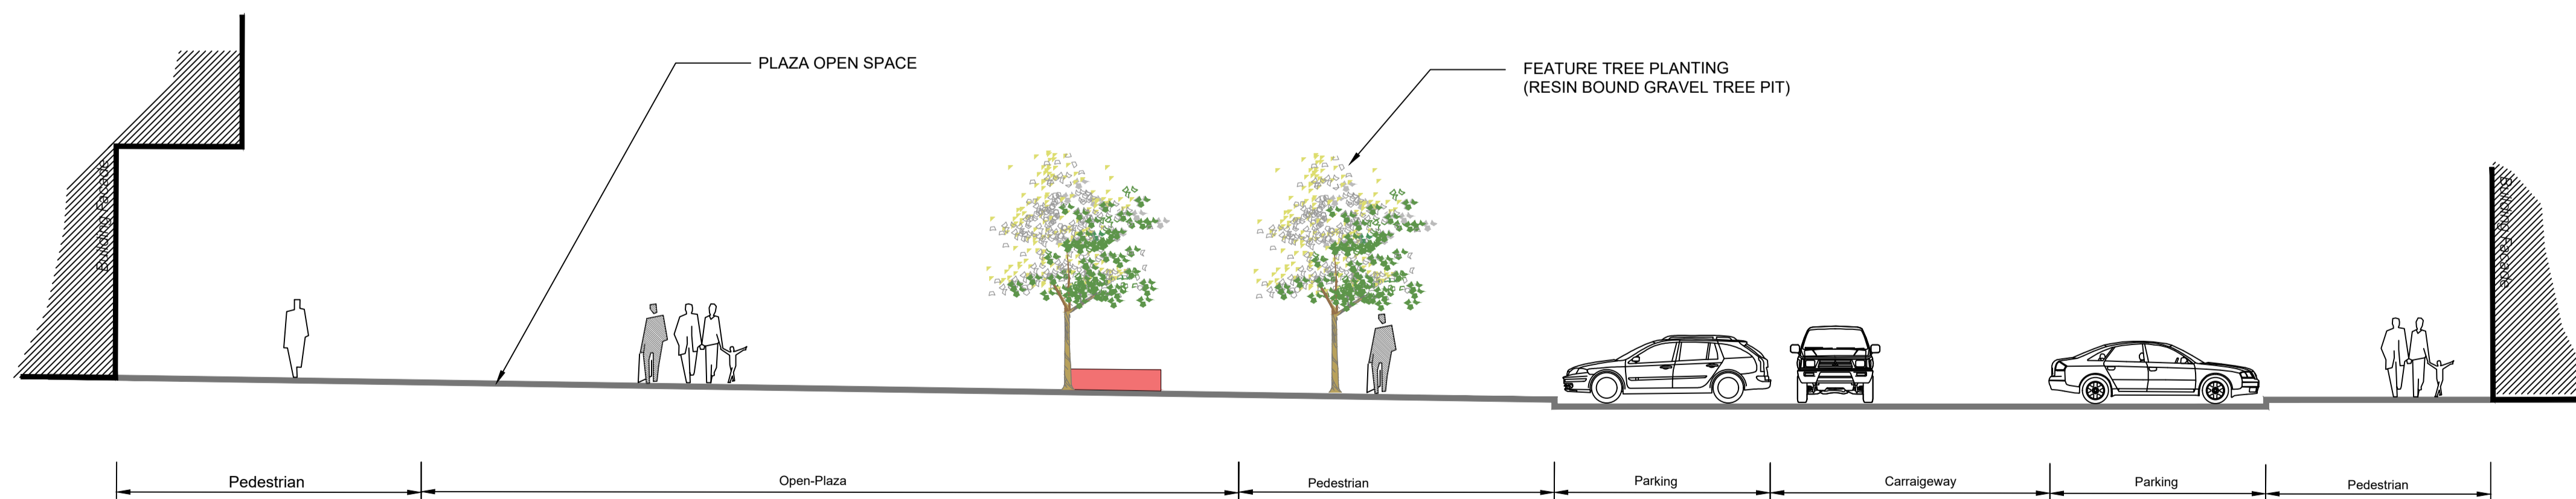

03 THE PLAZA C-C
SCALE: 1:100