



I/R	DATE	DESCRIPTION
-	24 Jan 2020	ISSUE FOR PLANNING

This drawing has been prepared for the use of AECOM's client. It may not be used, modified, reproduced or relied upon by third parties, except as agreed by AECOM or as required by law. AECOM accepts no responsibility, and denies any liability whatsoever, to any party that uses or relies on this drawing without consent. Do not scale this document. All measurements must be obtained from the stated dimensions.

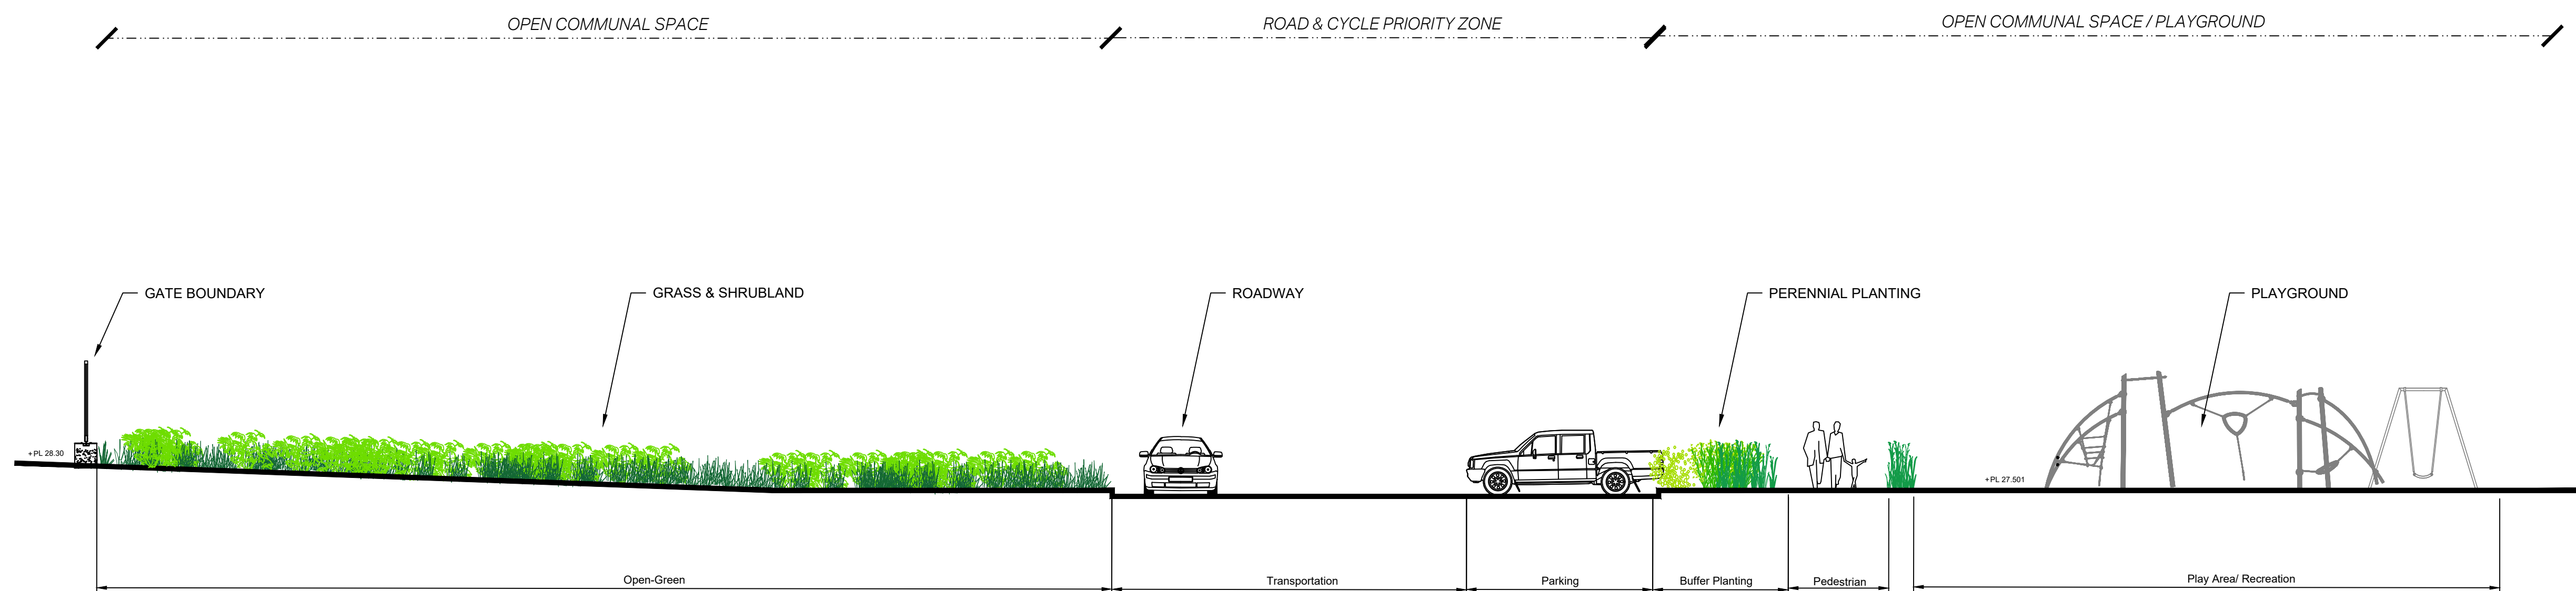

10 SITE BORDERLINE J-J  
SCALE: 1:100

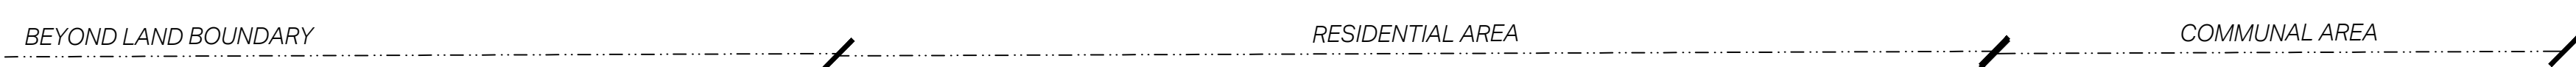

11 THE AVENUE INTERFACE K-K  
SCALE: 1:100

5 4 3 2 1

5 4 3 2 1