



ISO A1 594mm x 841mm
 Project Management Initials: Designer: MARK HAMMOND Checked: ROSS LOUGHNANE Approved: ED FRAMPTON
 Last saved by: ROWAN OSMAN(2020-01-21) Last Plotted: 2020-01-21
 Filename: F:\DPE\TECH\ACM\2018\B\K_SHANGANAGH\B00_CAD_CIS1906_LA01_SHEETS\SHNG-ACM-00-ST-SK-L-7000.DWG

This drawing has been prepared for the use of AECOM's client. It may not be used, modified, reproduced or relied upon by third parties, except as required by law. AECOM accepts no responsibility, and denies any liability whatsoever, to any party that uses or relies on this drawing without consent. Do not scale this document. All measurements must be obtained from the stated dimensions.

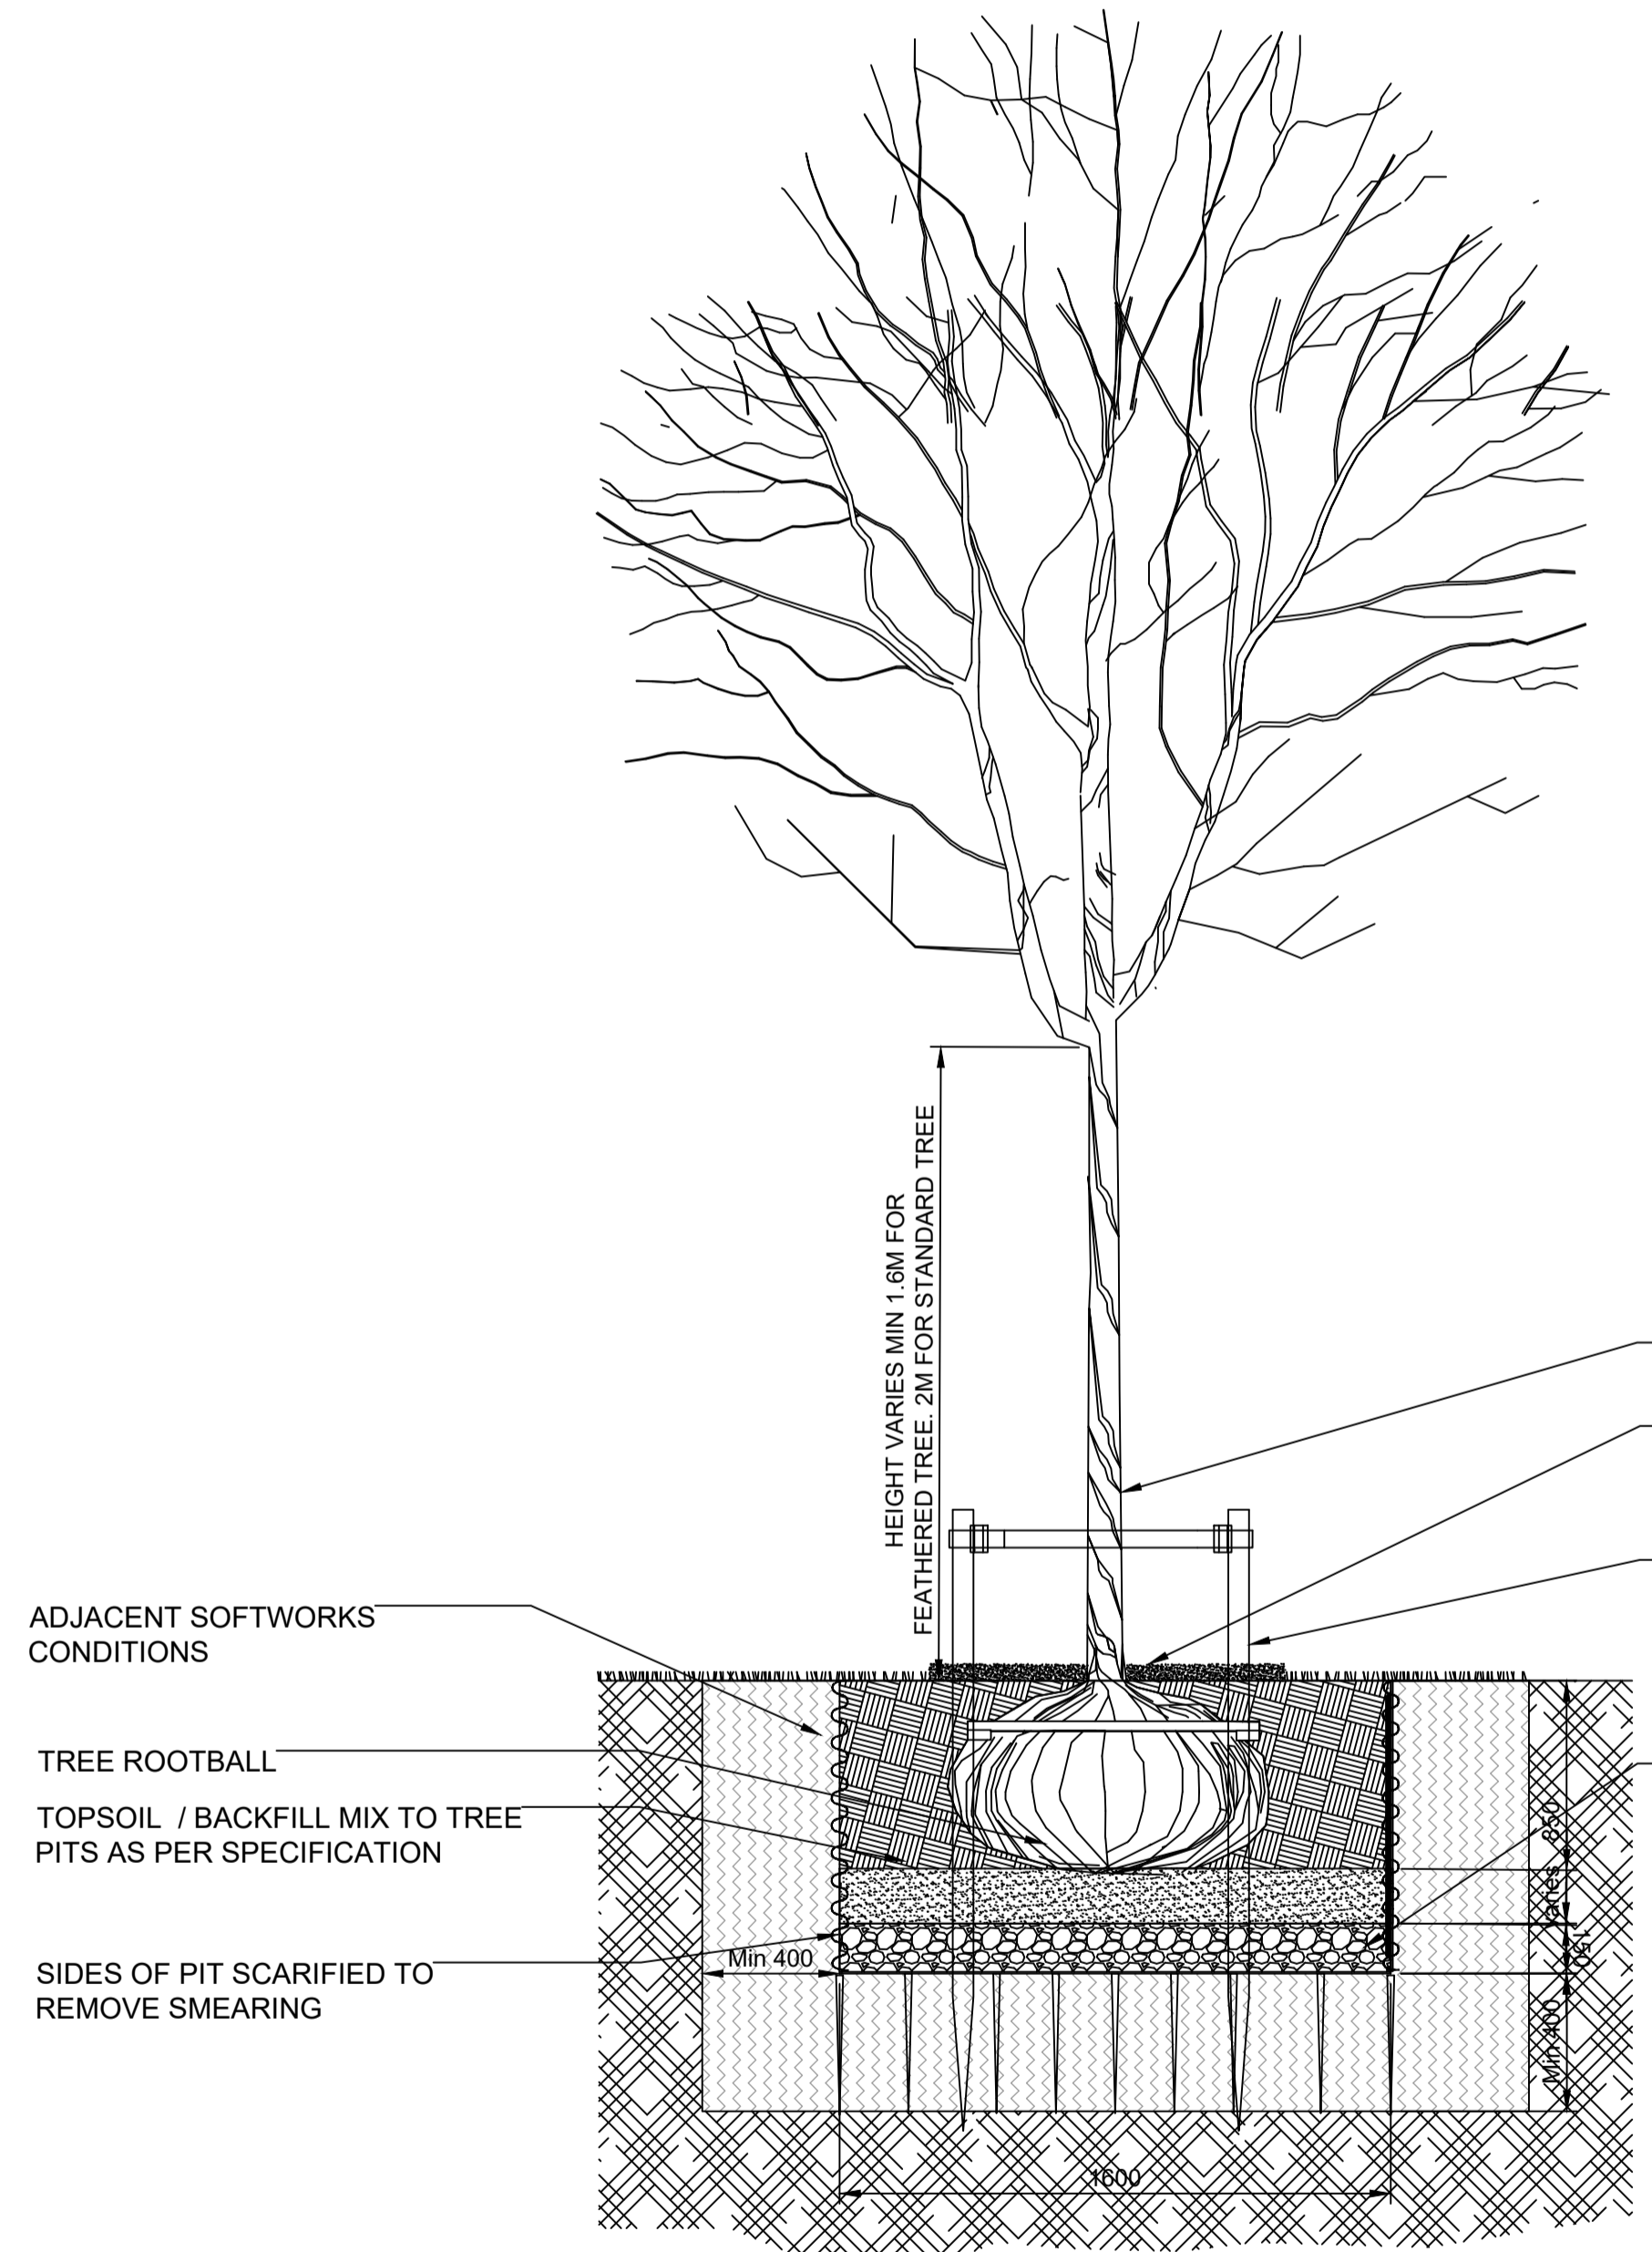

01 SEMI MATURE TREE DETAIL
SCALE 1 : 20@A1

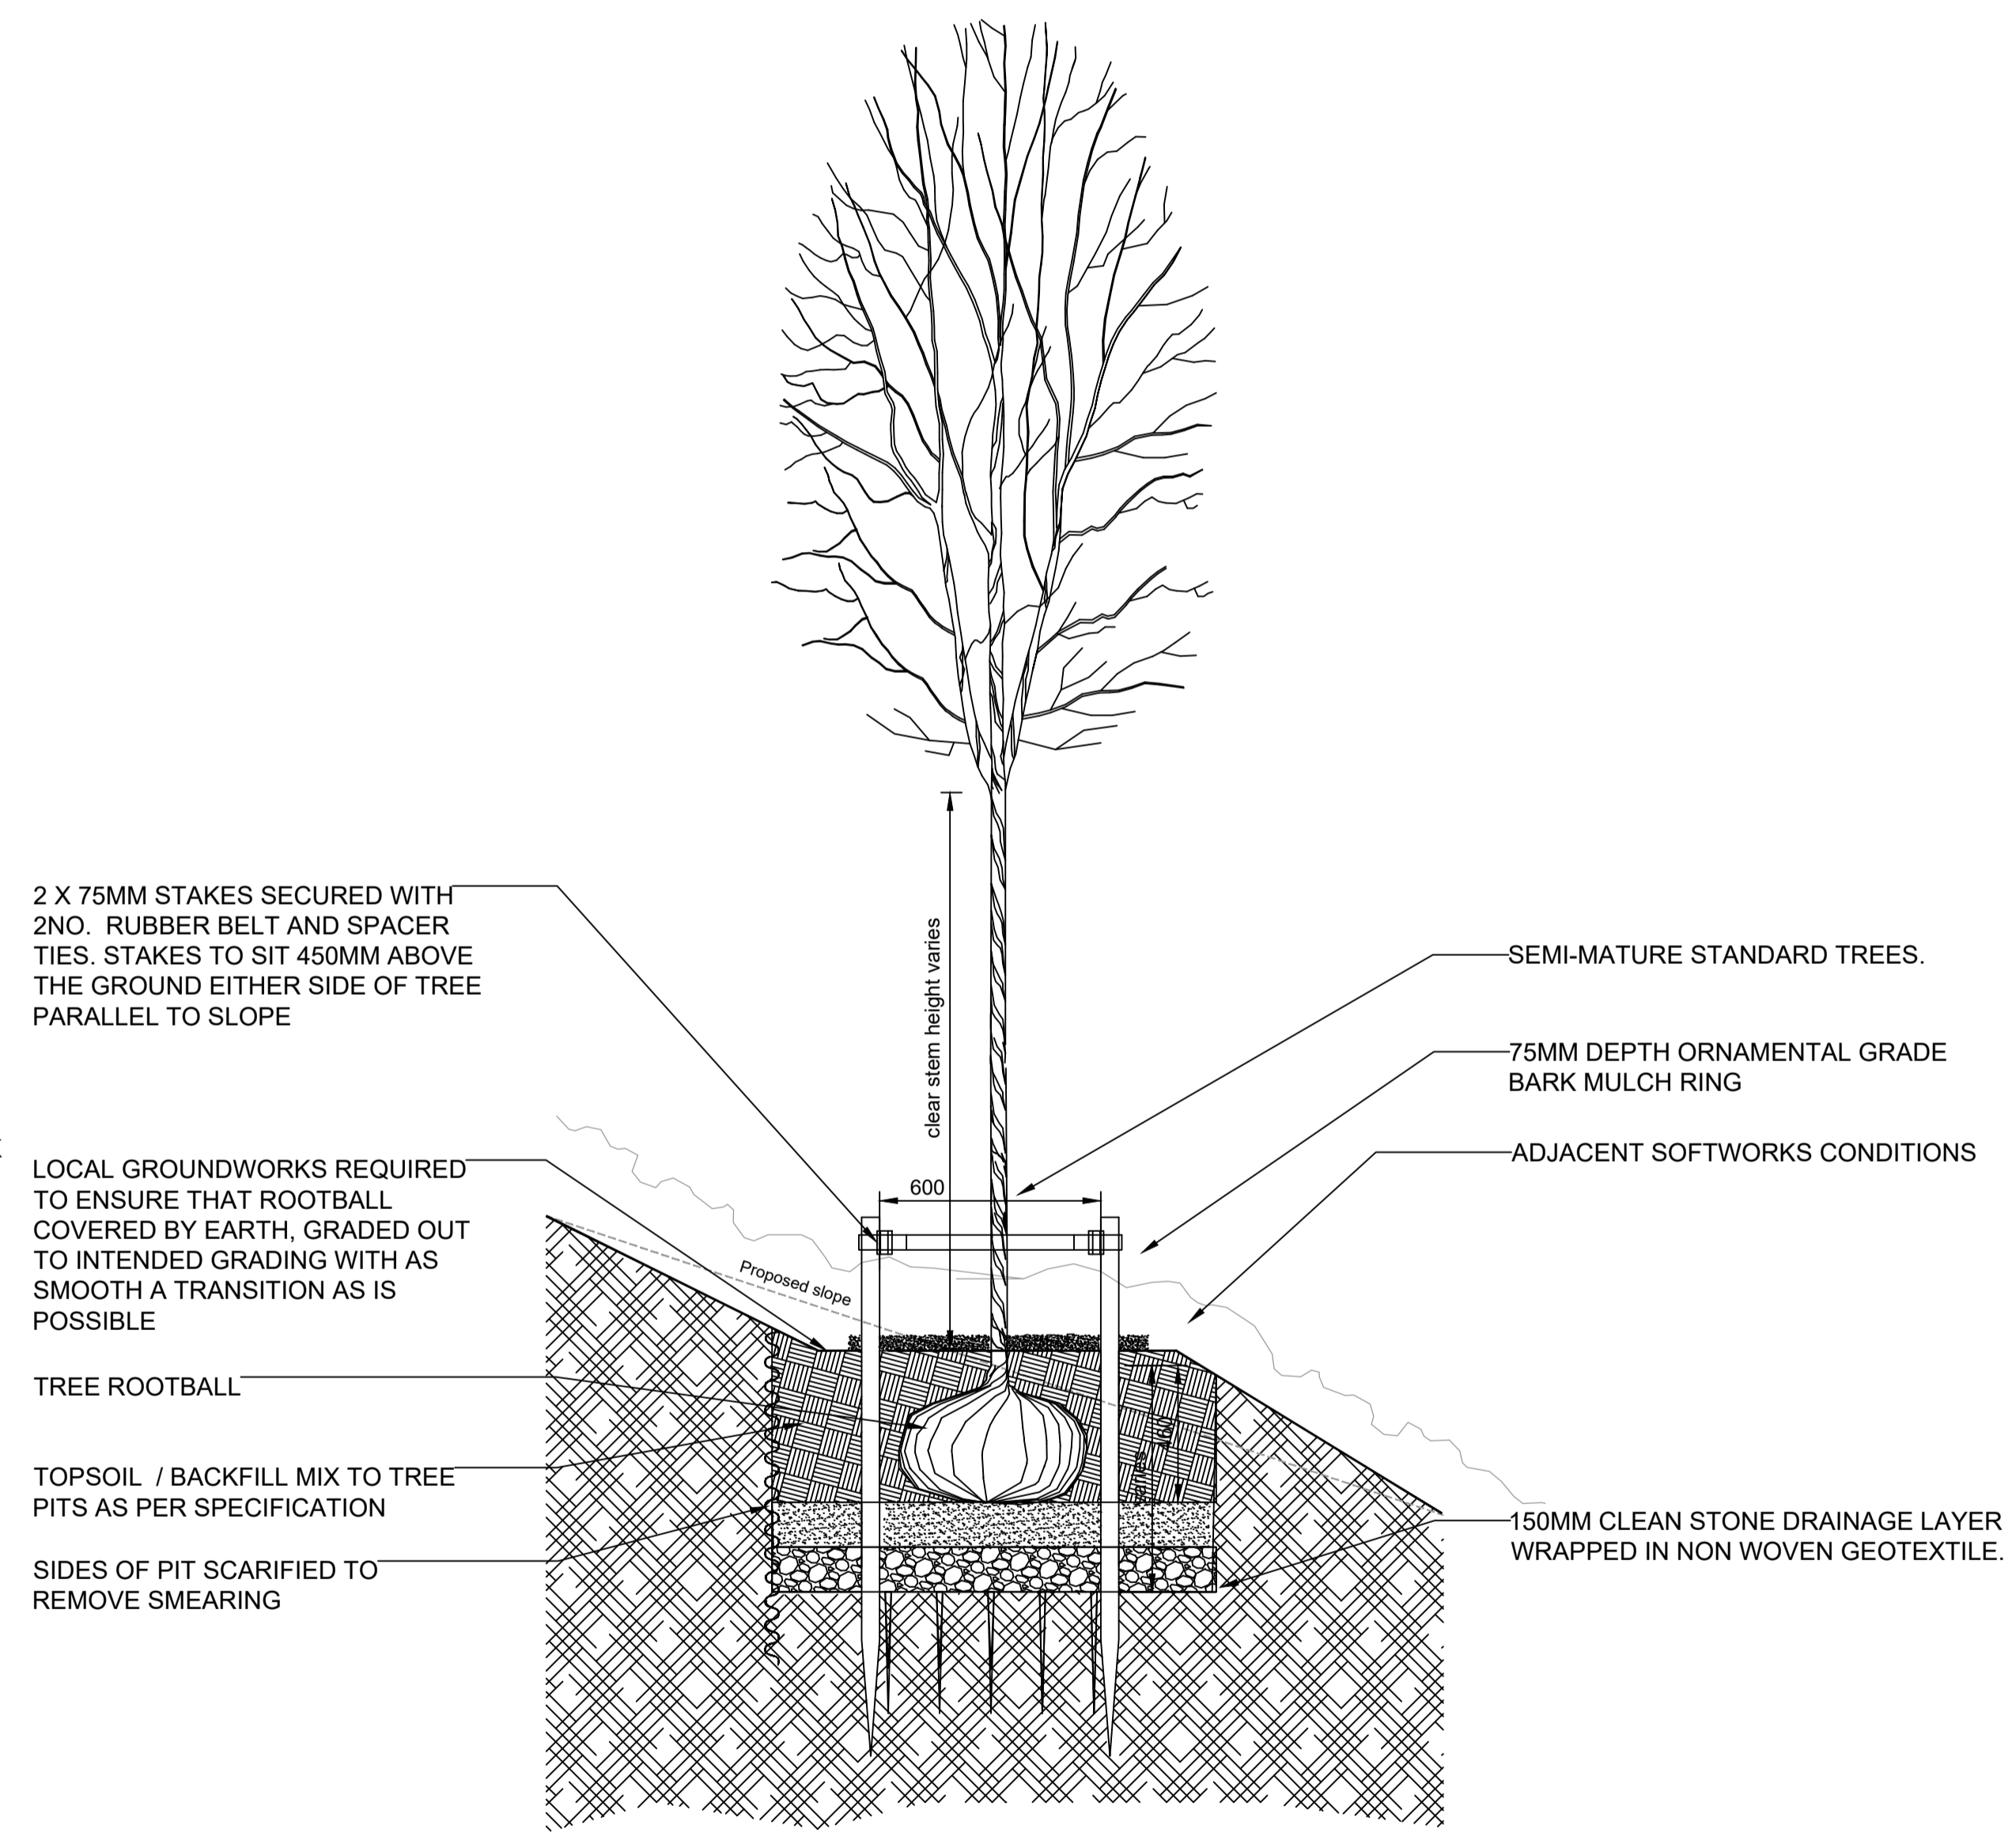

02 SEMI MATURE TREE ON SLOPE DETAIL
SCALE 1 : 20@A1

ISSUE/REVISION

| I/R | DATE | DESCRIPTION |
|-----|-------------|--------------------|
| - | 24 Jan 2020 | ISSUE FOR PLANNING |

PROJECT NUMBER

60588099

SHEET TITLE

DETAILS
SHEET 1 / 6

SHEET NUMBER

SHNG-ACM-00-ST-SK-L-7000