

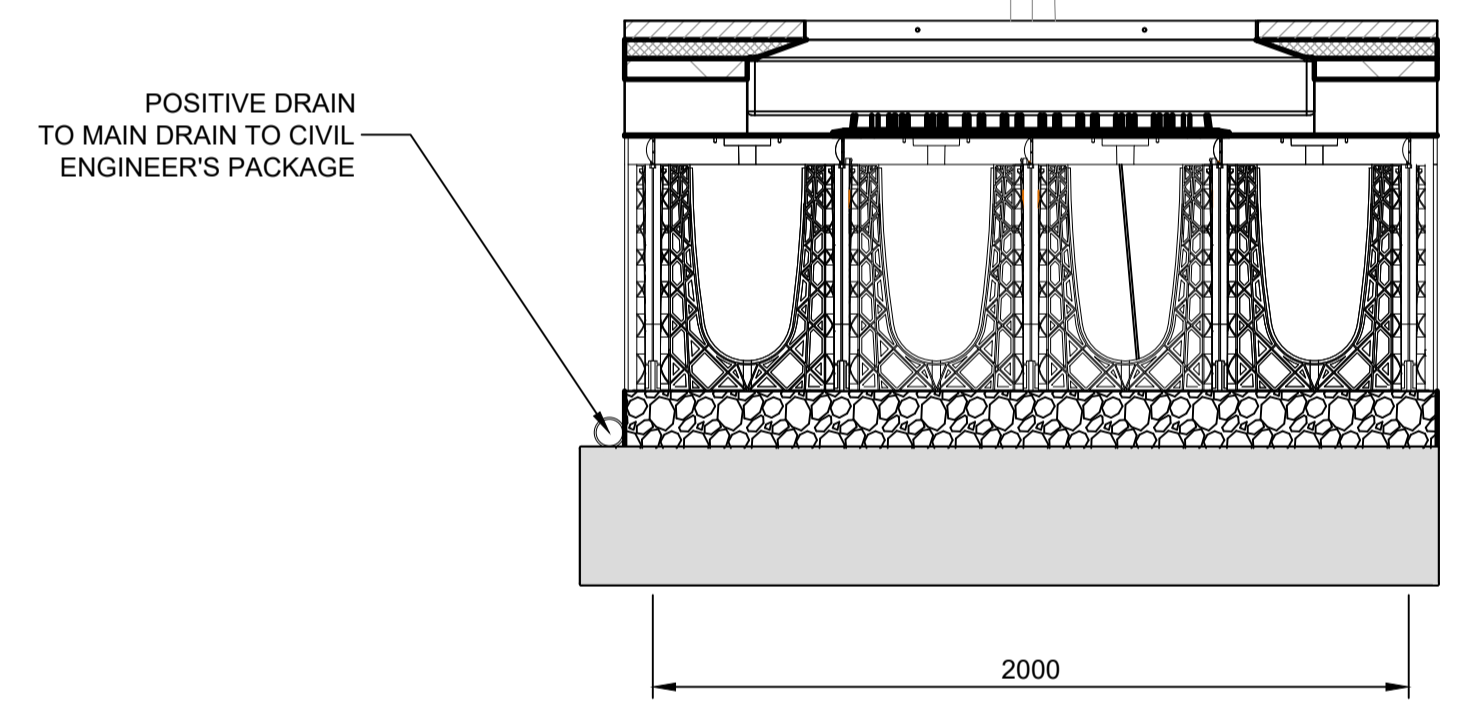



This drawing has been prepared for the use of AECOM's client. It may not be used, modified, reproduced or relied upon by third parties, except as agreed by AECOM or as required by law. AECOM accepts no responsibility and denies any liability whatsoever to any party that uses or relies on this drawing without AECOM's express written consent. Do not scale this document. All measurements must be obtained from the stated dimensions.

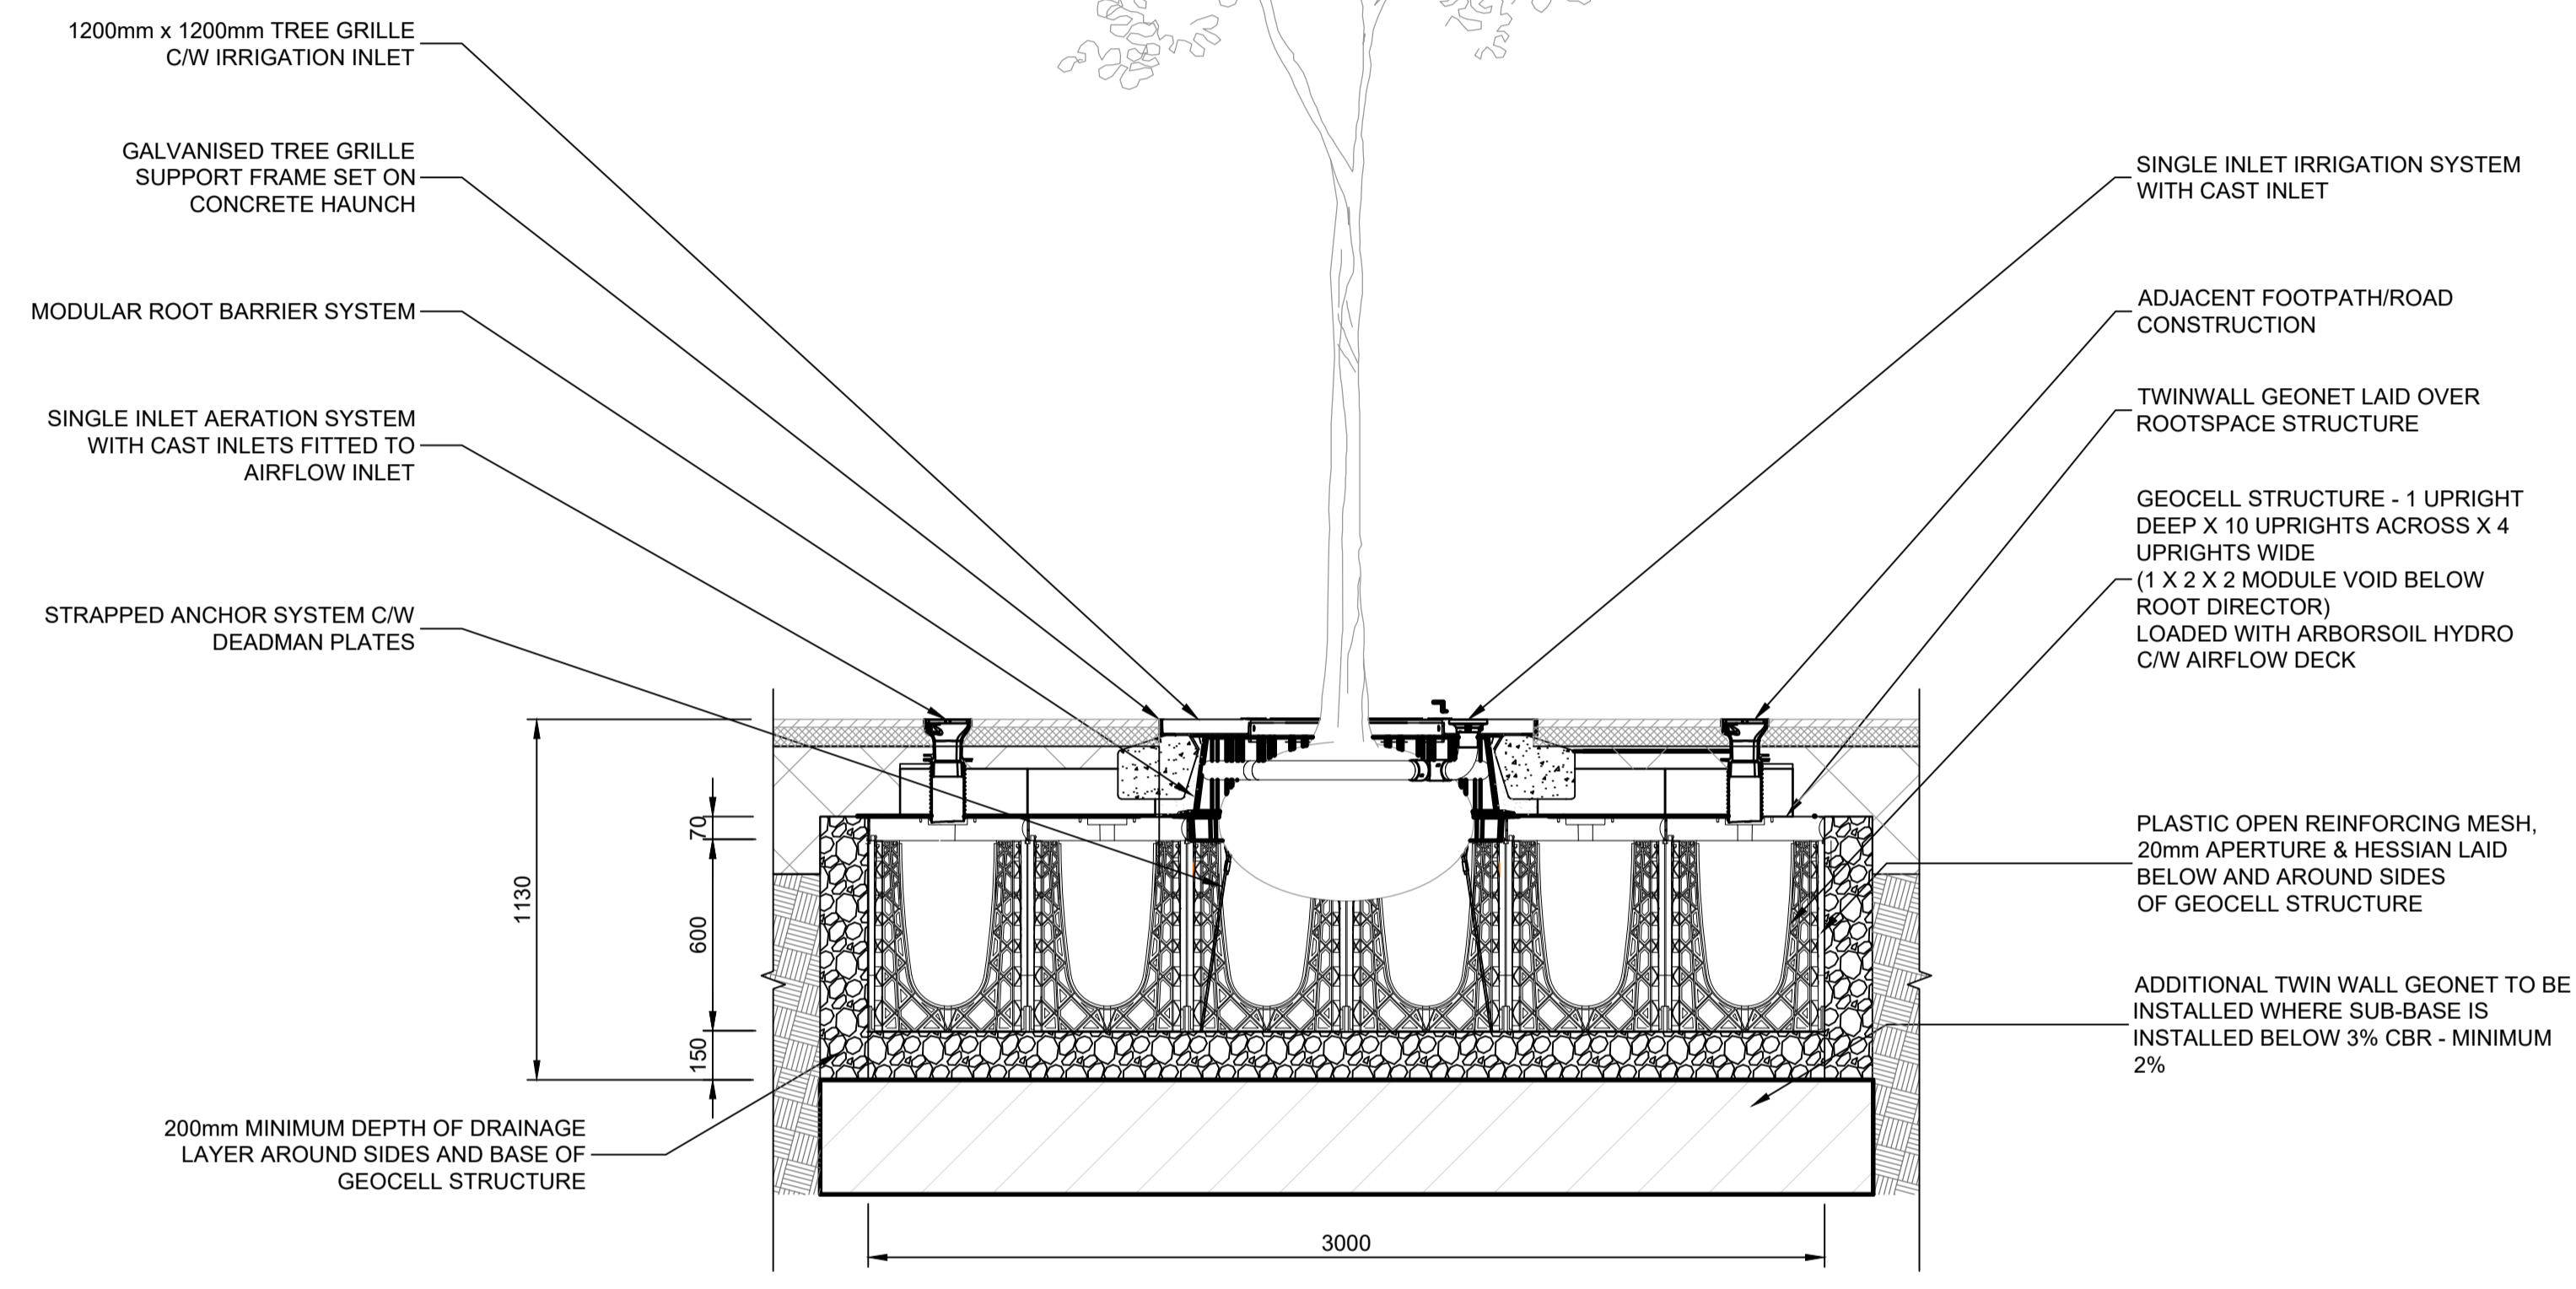

01 SUDS TREE PIT INSTALLATION DETAIL
7005 SCALE: 1:20 @A1

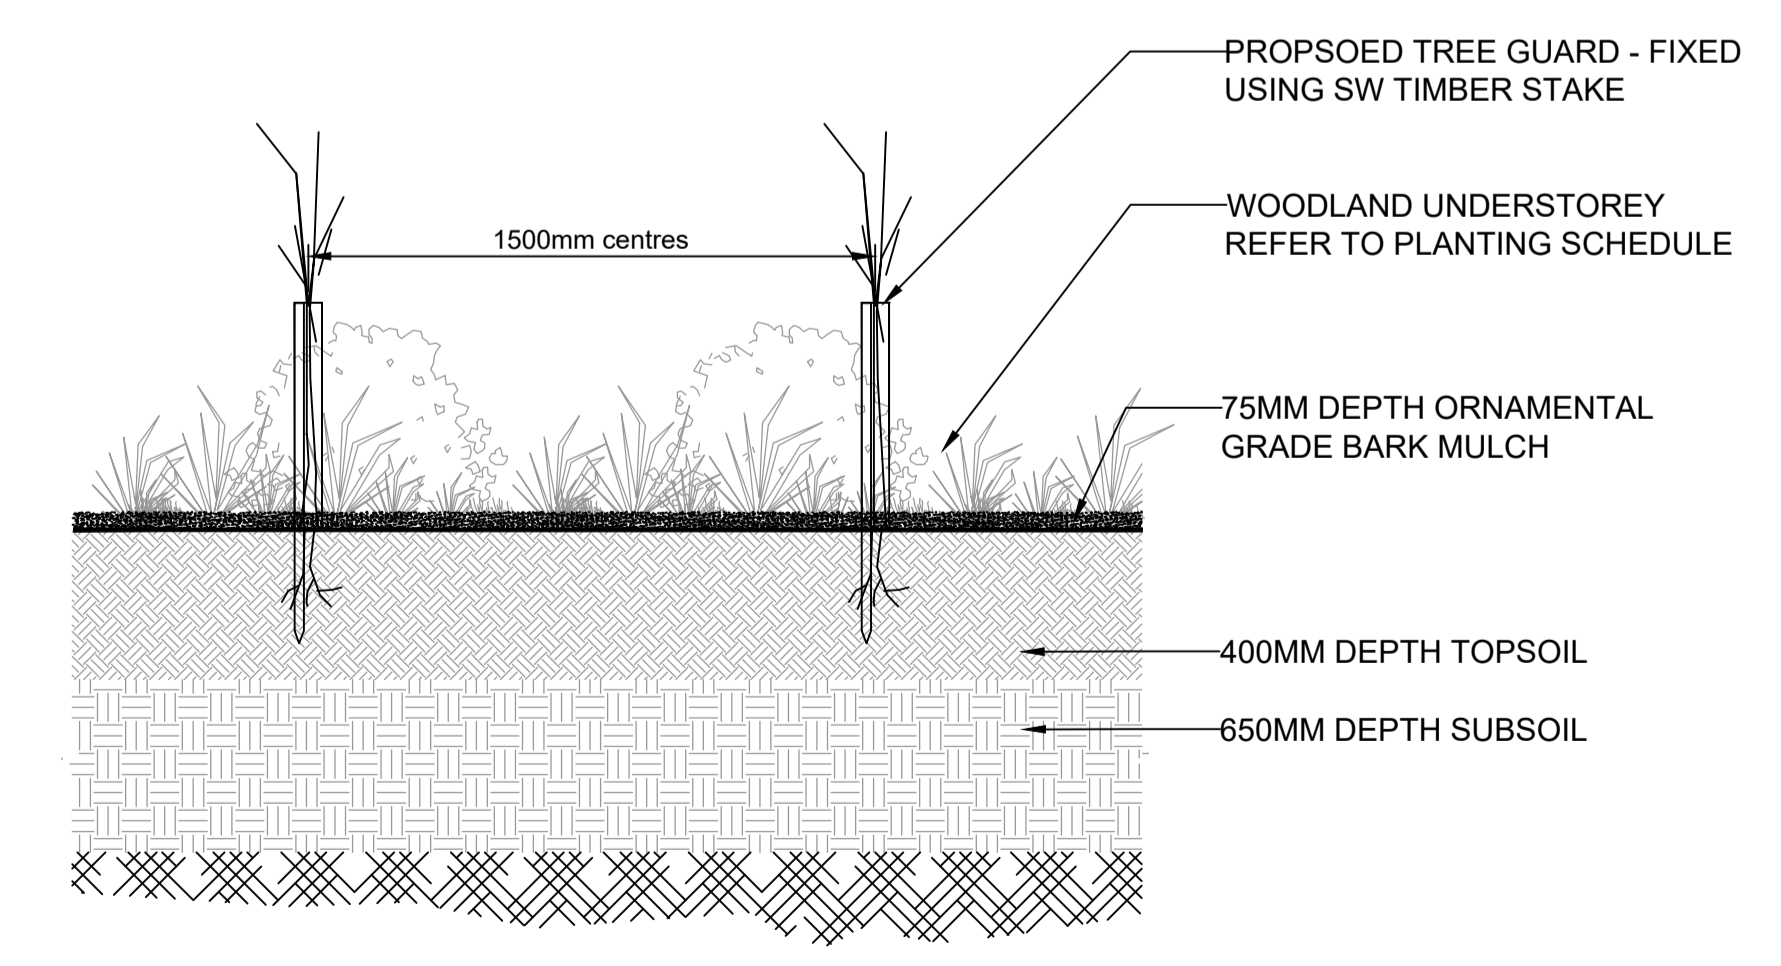

02 WOODLAND & UNDERSTOREY TRANSPLANTS
7001 SCALE 1:20

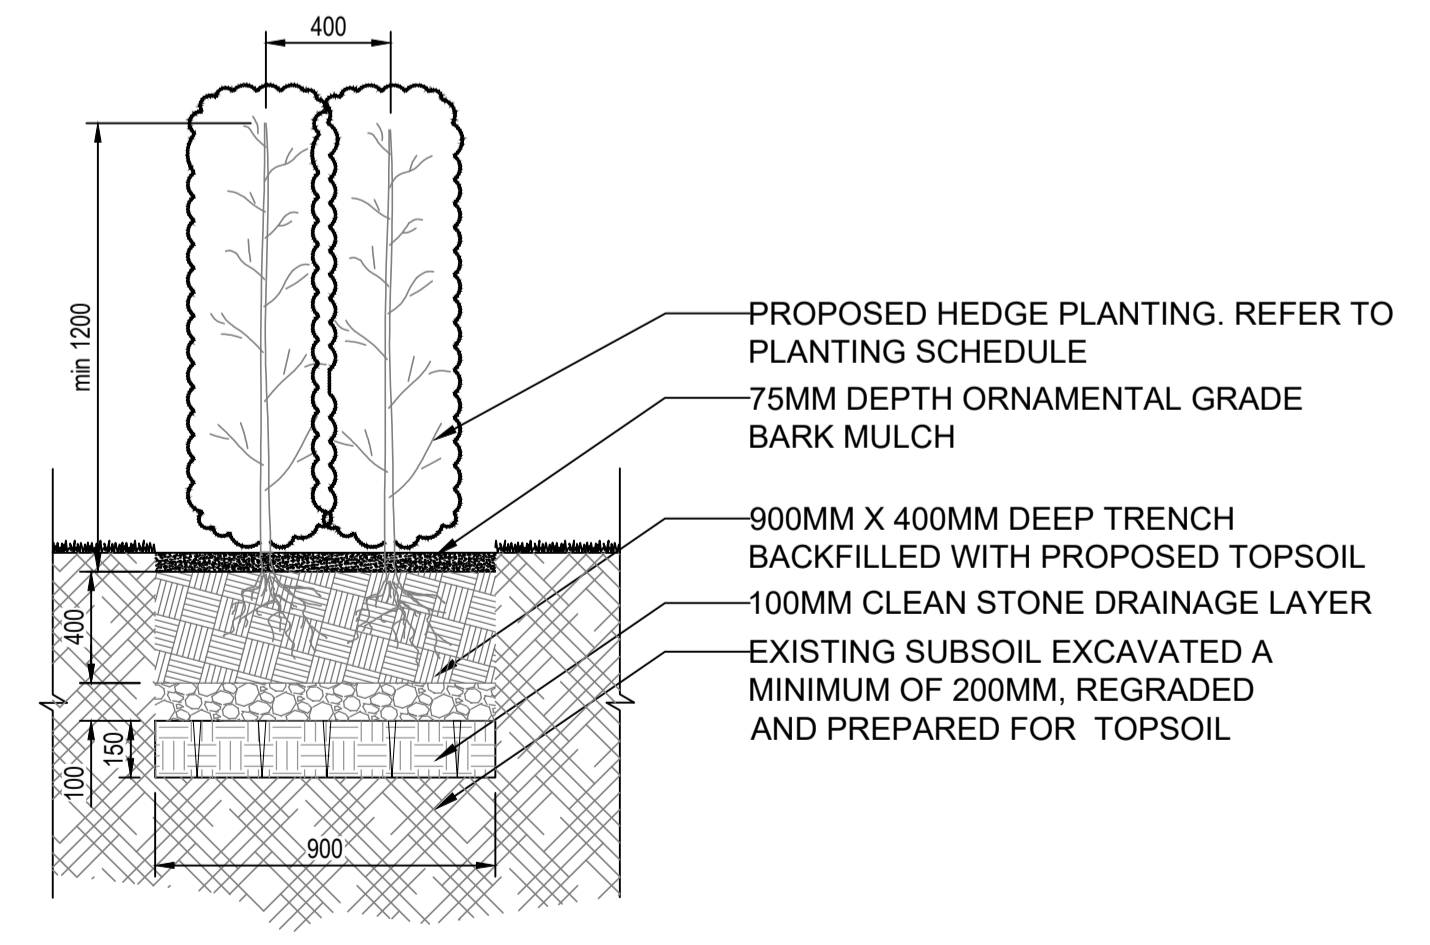

03 HEDGE DETAIL
7001 SCALE 1:20@A1

ISSUE/REVISION

I/R	DATE	DESCRIPTION
-	24 Jan 2020	ISSUE FOR PLANNING

PROJECT NUMBER

60588099

SHEET TITLE

DETAILS SHEET 2 / 6

SHEET NUMBER

SHNG-ACM-00-ST-SK-L-7001