




**01**  
7002 **TYPICAL SOIL PROFILE: WOODLAND EDGE MIX**  
SCALE: 1:20 @A1

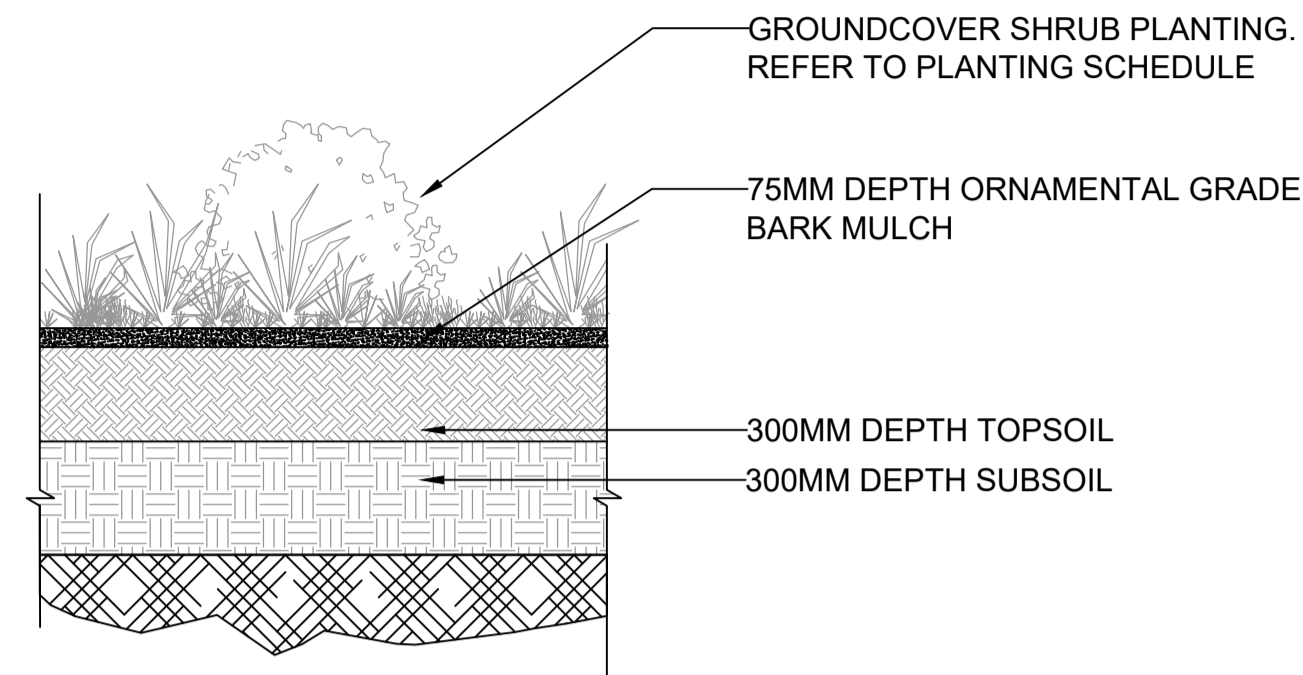


**02**  
7002 **TYPICAL GROUNDCOVER / SHRUB PLANTING**  
SCALE: 1:20 @A1

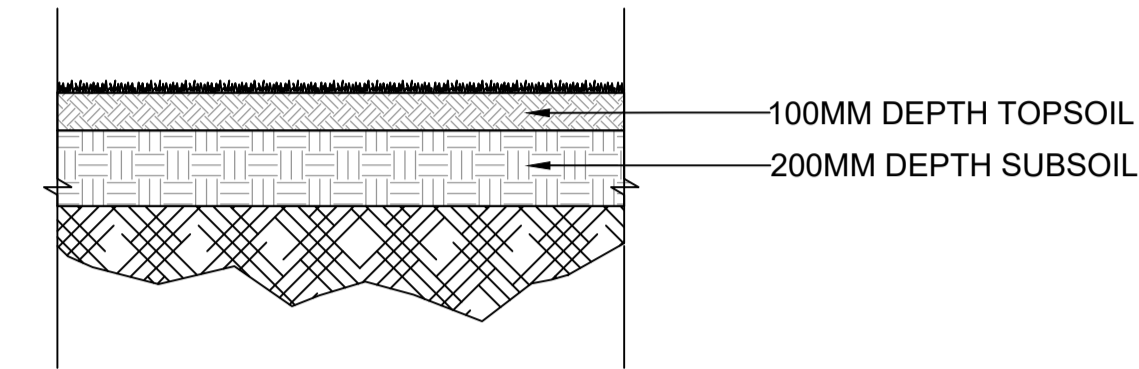


**03**  
7002 **TYPICAL LAWN GRASS**  
SCALE: 1:20 @A1

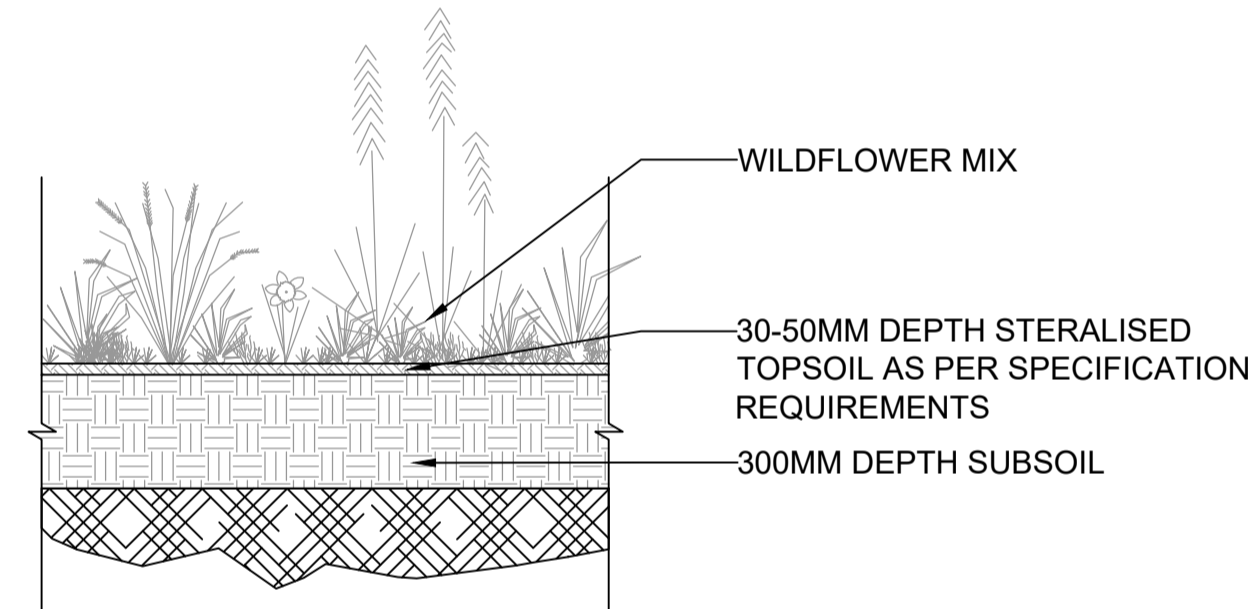


**04**  
7003 **TYPICAL SOIL PROFILE: WILDFLOWER MIX**  
SCALE: 1:20 @A1

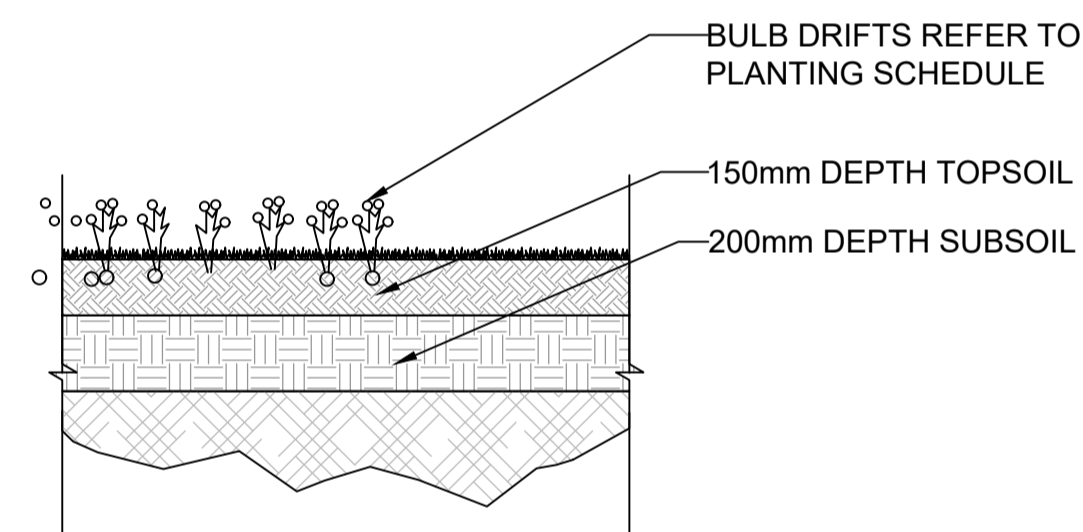

**05**  
7002 **TYPICAL BULB PLANTING**  
SCALE: 1:20 @A1

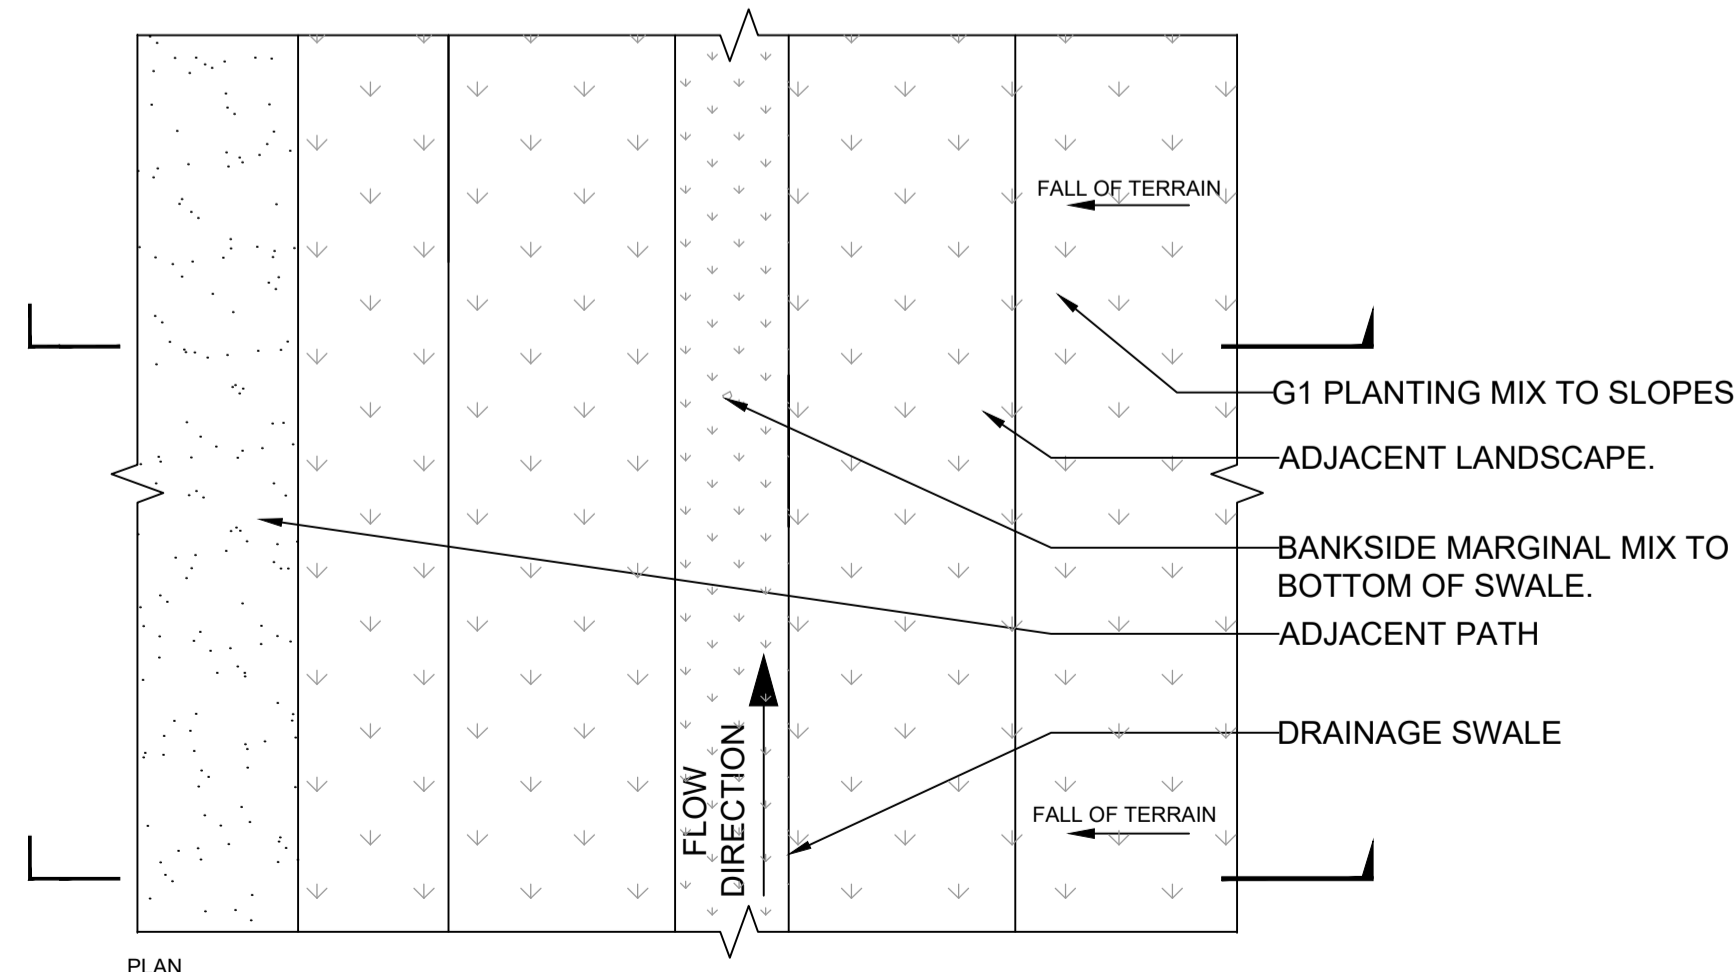

**06**  
7002 **SWALE**  
SCALE: 1:20 @A1

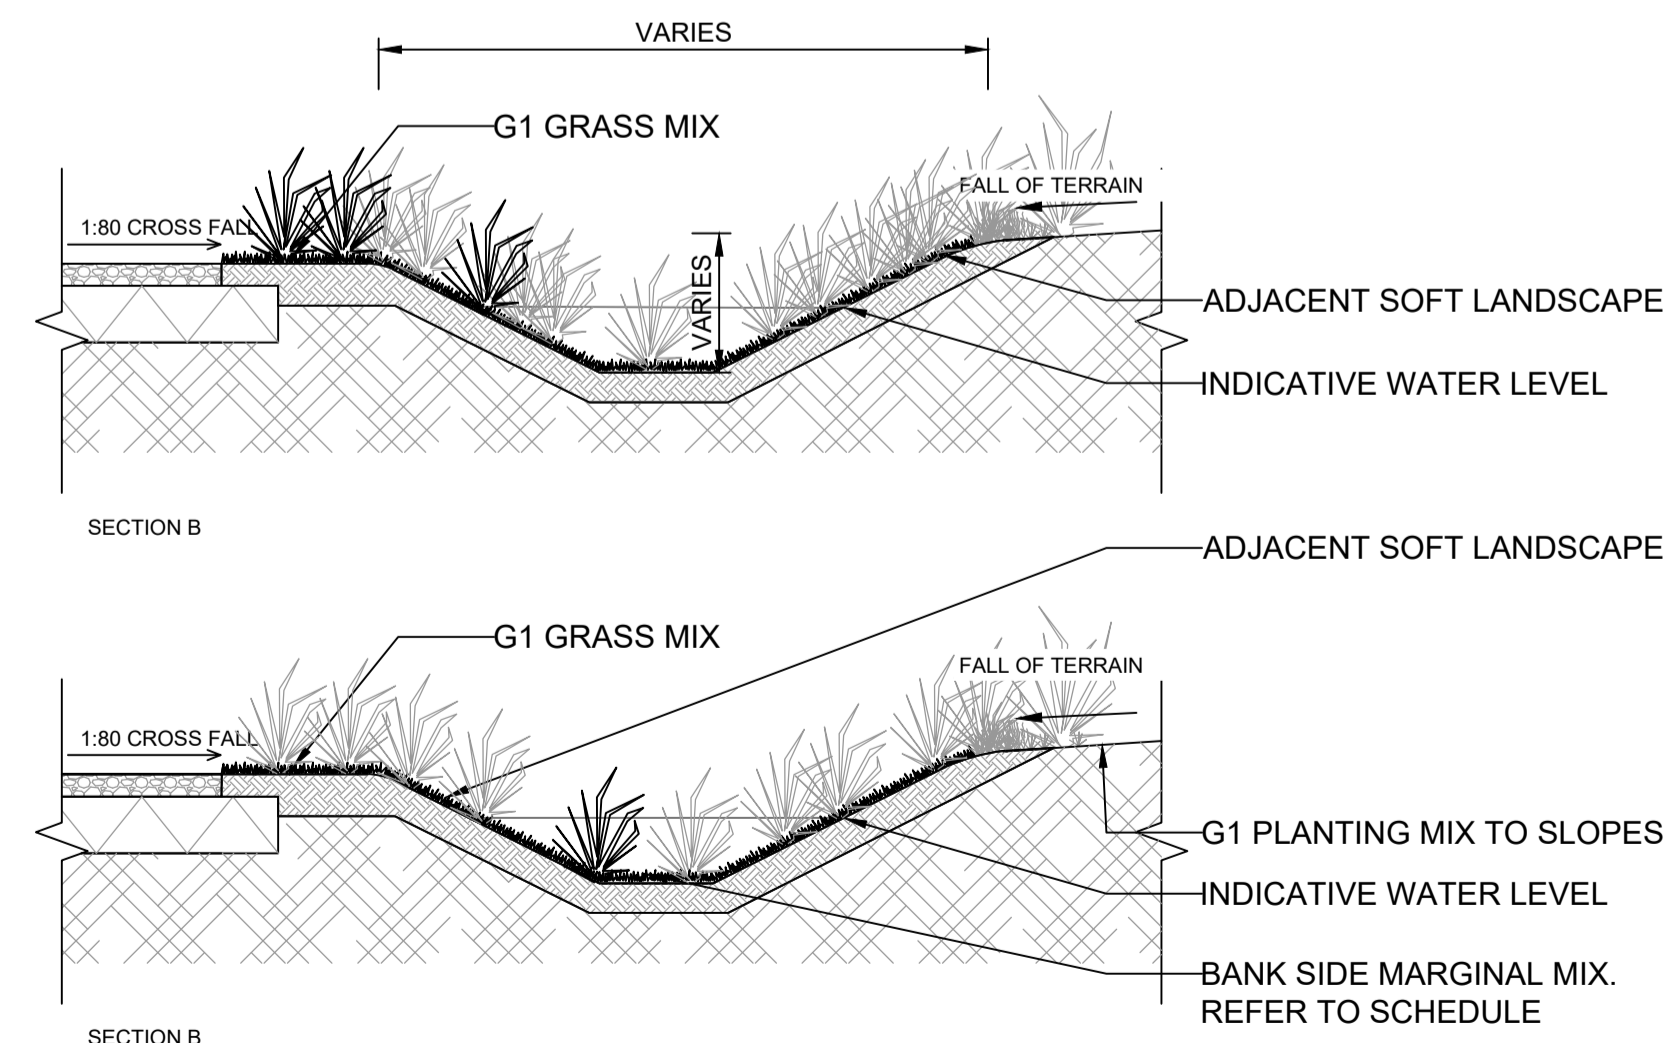

### ISSUE/REVISION

I/R	DATE	DESCRIPTION
-	24 Jan 2020	ISSUE FOR PLANNING

### PROJECT NUMBER

60588099

### SHEET TITLE

DETAILS  
SHEET 3 / 6

### SHEET NUMBER

SHNG-ACM-00-ST-SK-L-7002

This drawing has been prepared for the use of AECOM's client. It may not be used, modified, reproduced or relied upon by third parties, except as agreed by AECOM or as required by law. AECOM accepts no responsibility, and denies any liability whatsoever, to any party that uses or relies on this drawing without consent. Do not scale this document. All measurements must be obtained from the stated dimensions.