


**7** RAIN GARDEN  
 7004 SCALE: 1:20 @A1

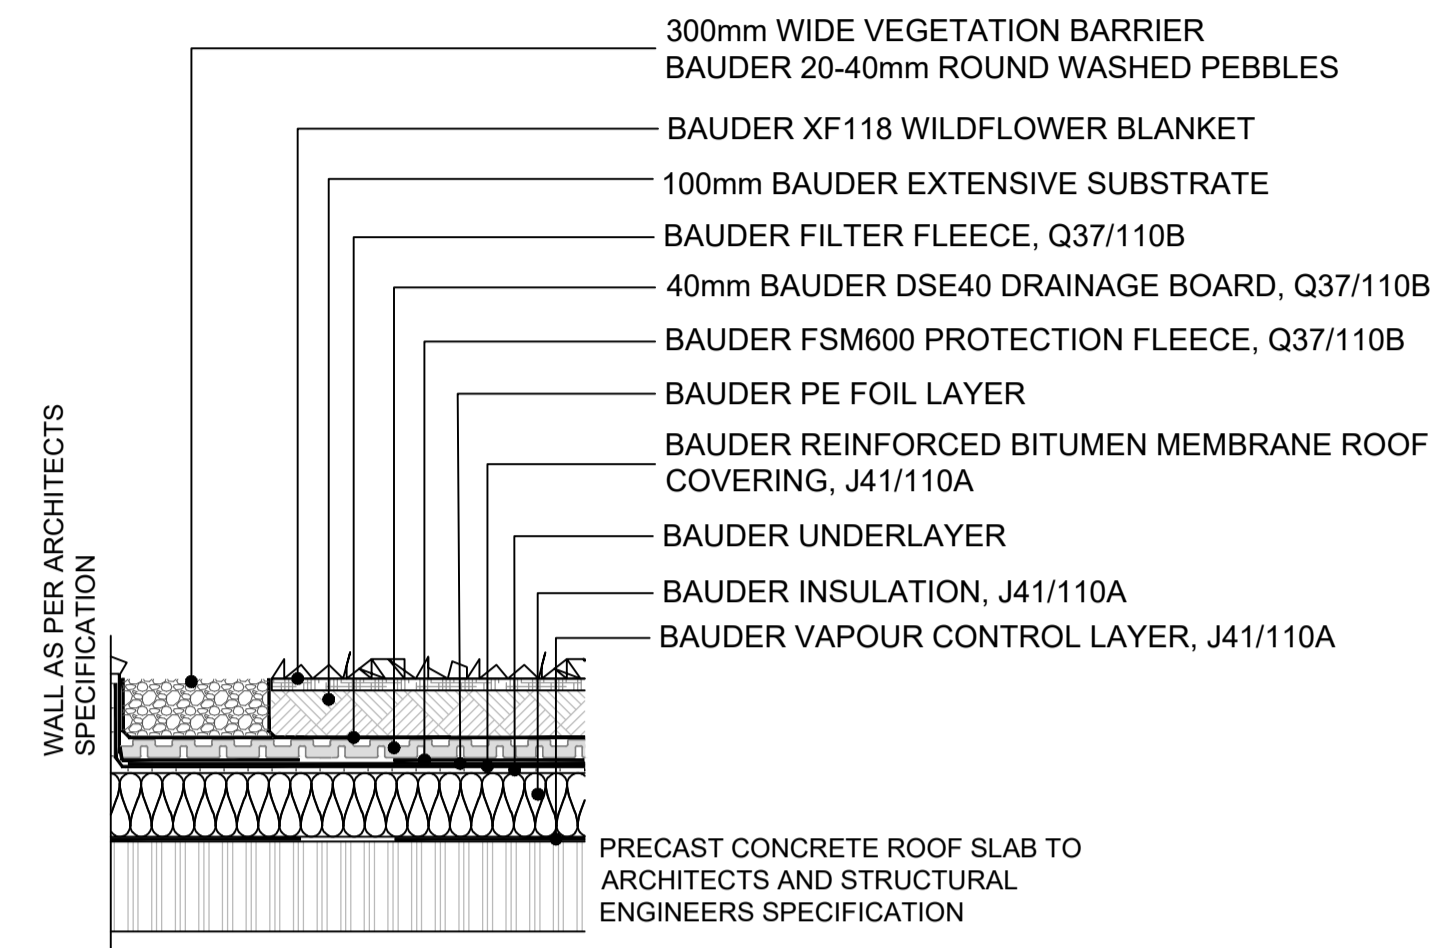

**8** WILDFLOWER BLANKET - ROOF  
 7004 SCALE: 1:20 @A1

ISSUE/REVISION

I/R	DATE	DESCRIPTION
-	24 Jan 2020	ISSUE FOR PLANNING

PROJECT NUMBER

60588099

SHEET TITLE

DETAILS  
 SHEET 4 / 6

SHEET NUMBER

SHNG-ACM-00-ST-SK-L-7003

This drawing has been prepared for the use of AECOM's client. It may not be used, modified, reproduced or relied upon by third parties, except as agreed by AECOM or as required by law. AECOM accepts no responsibility, and denies any liability whatsoever, to any party that uses or relies on this drawing without AECOM's express written consent. Do not scale this document. All measurements must be obtained from the stated dimensions.