
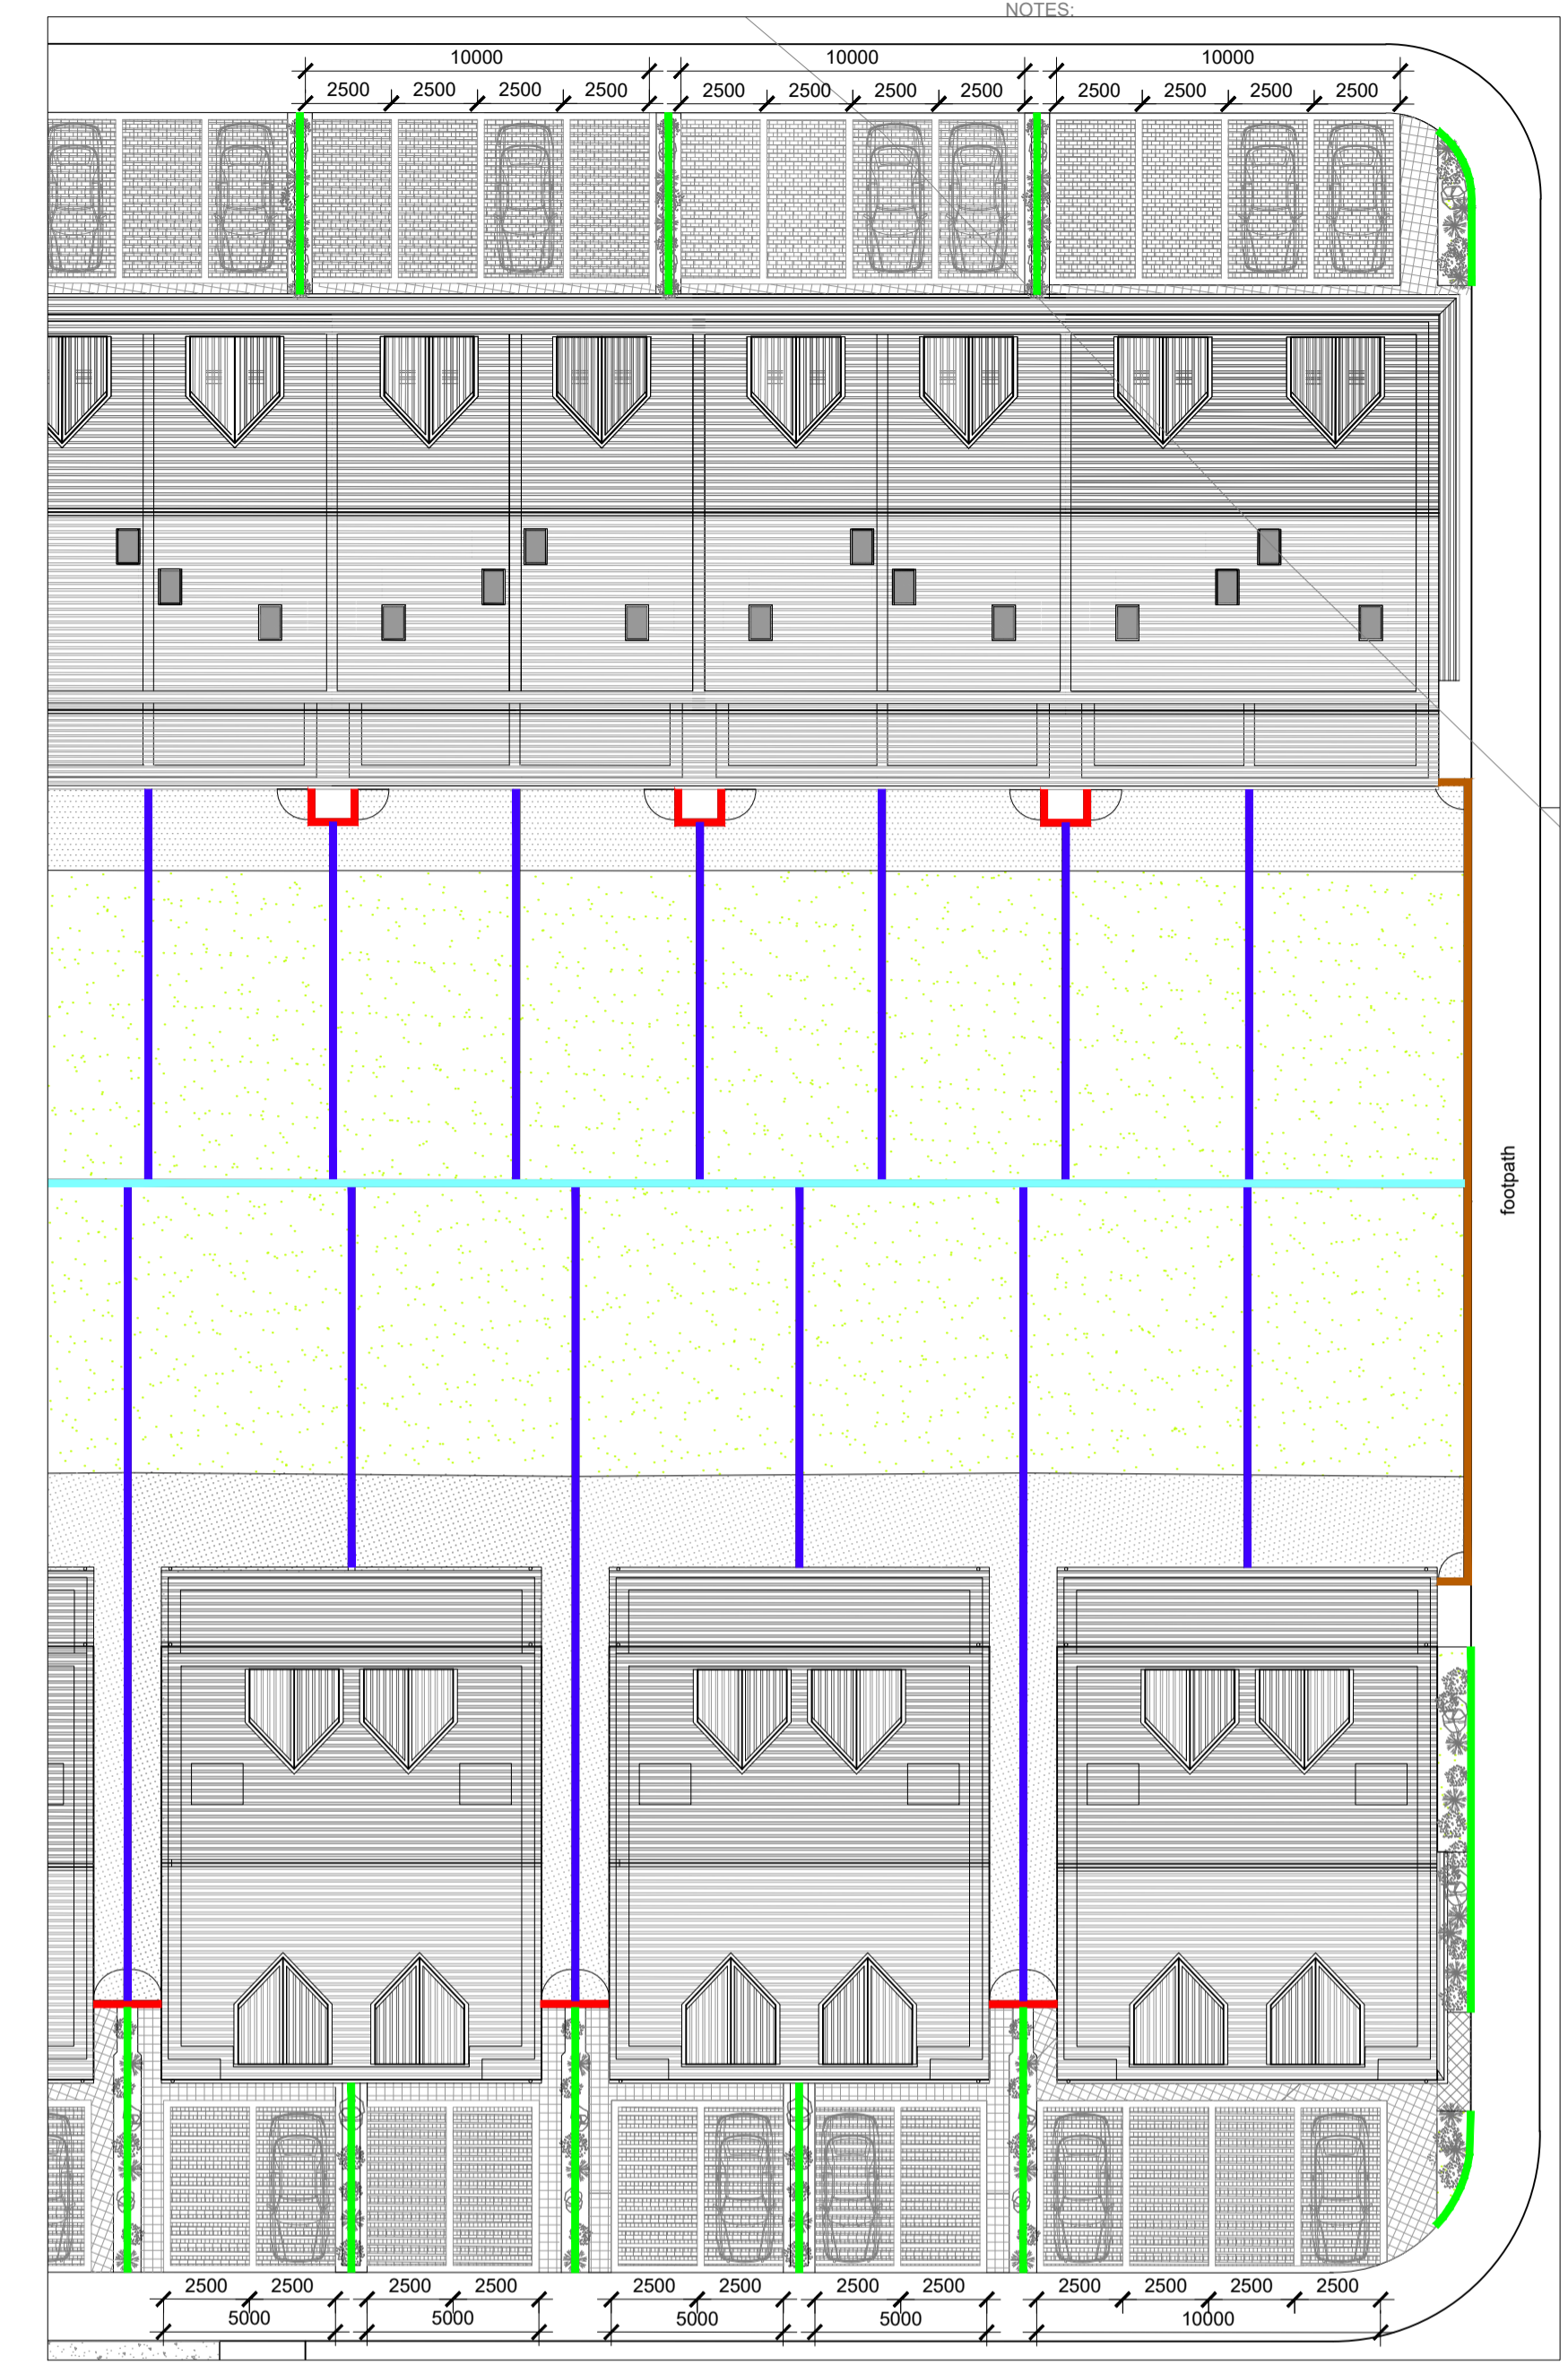
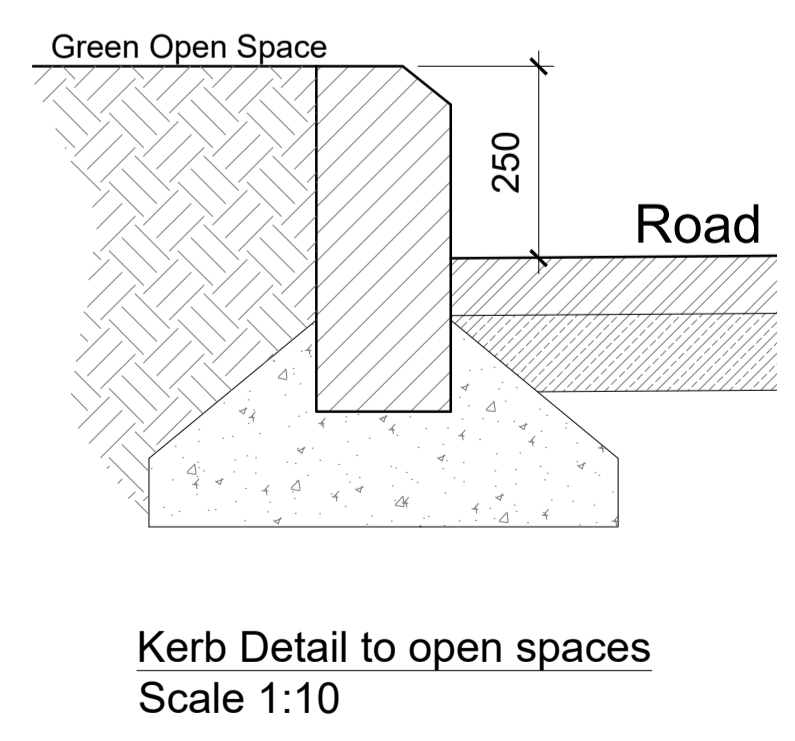
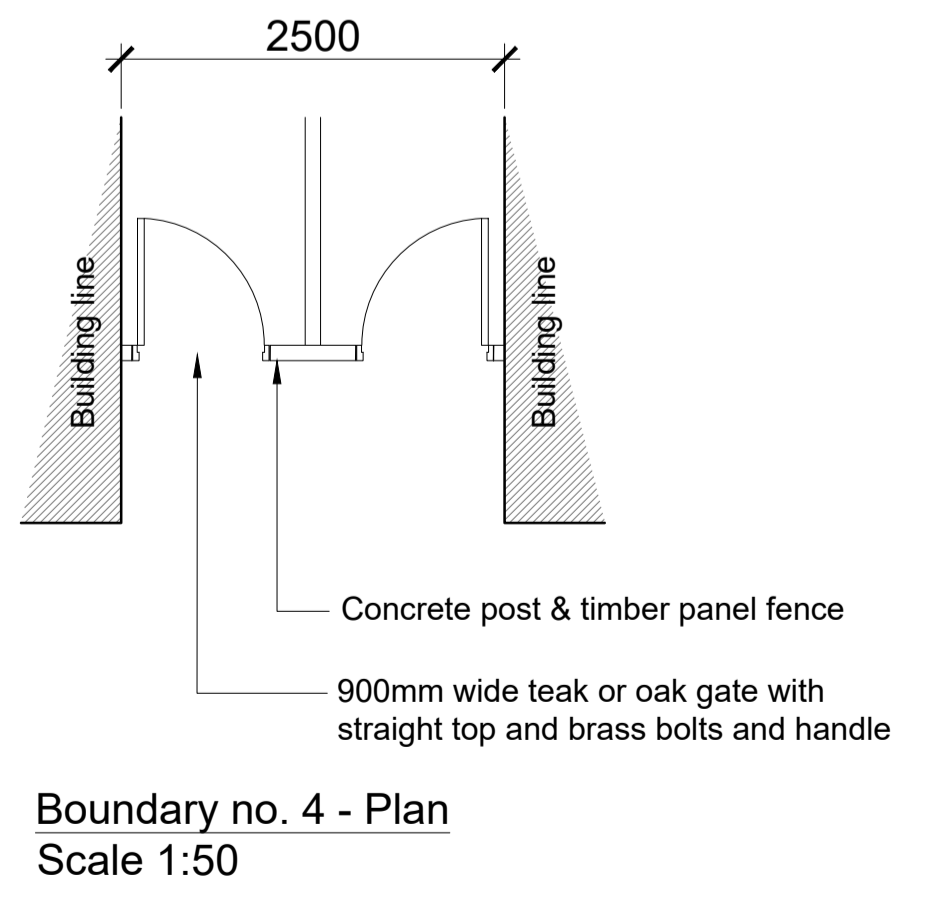
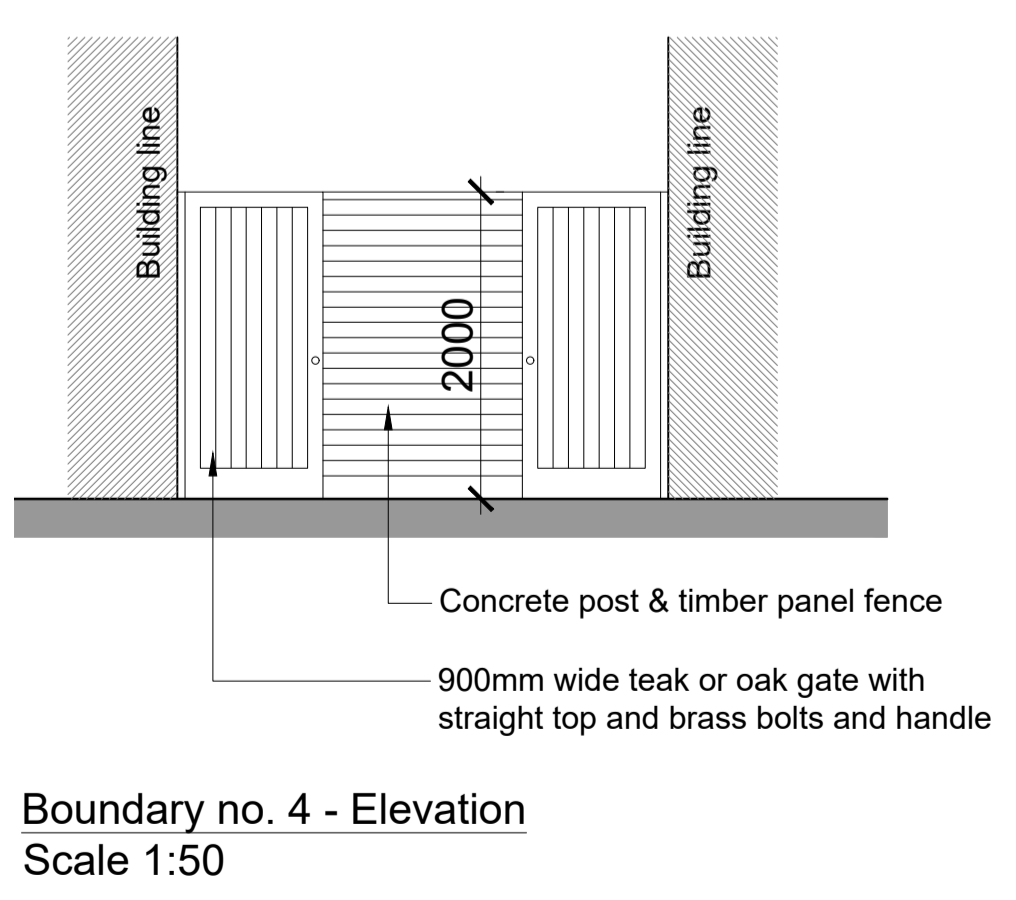
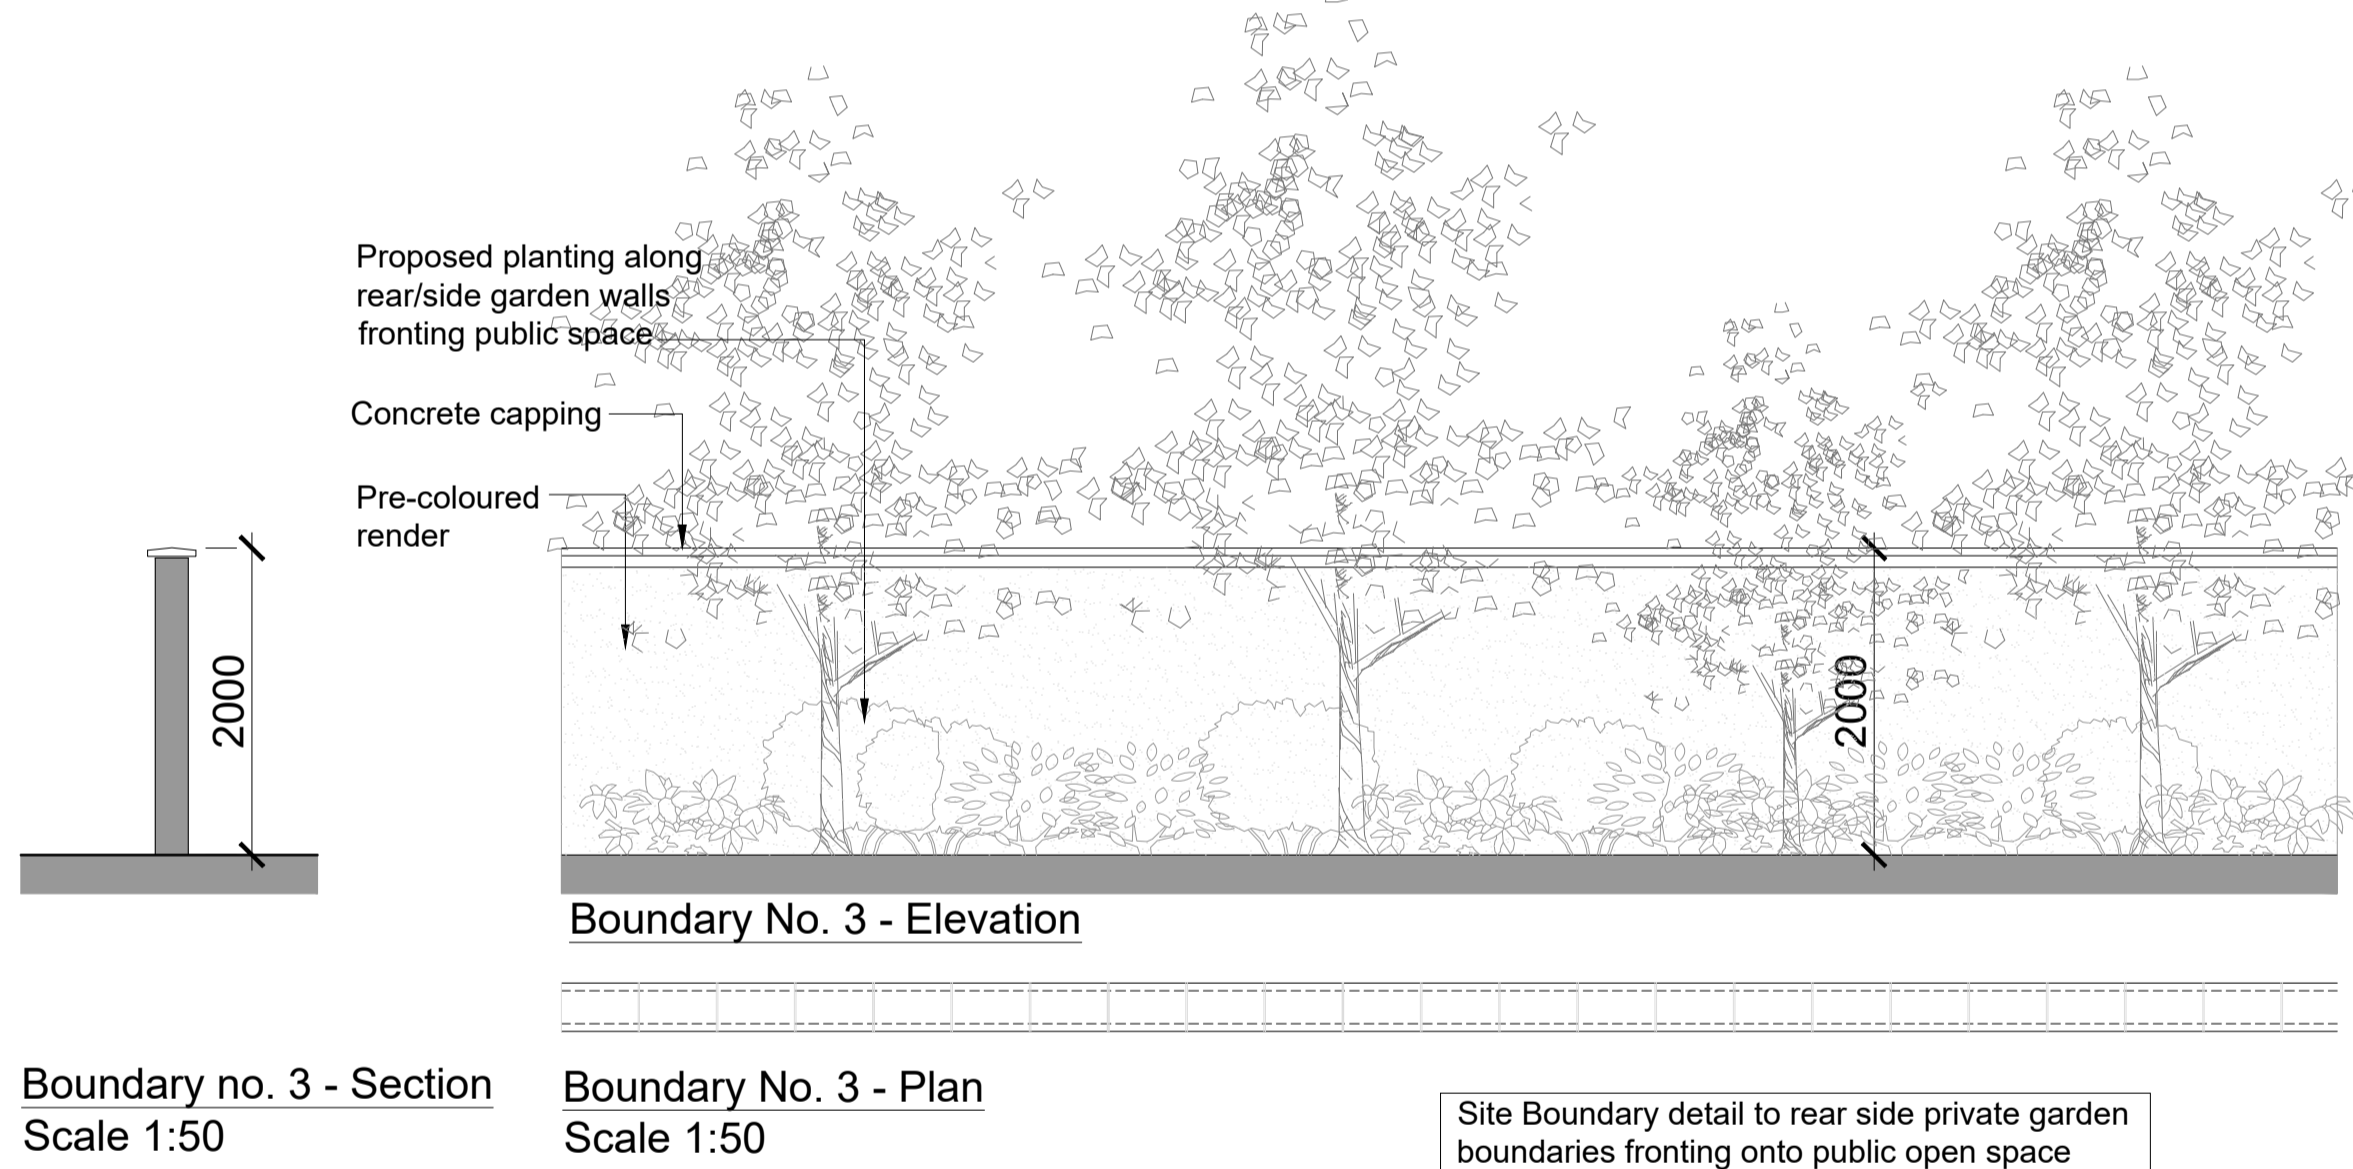
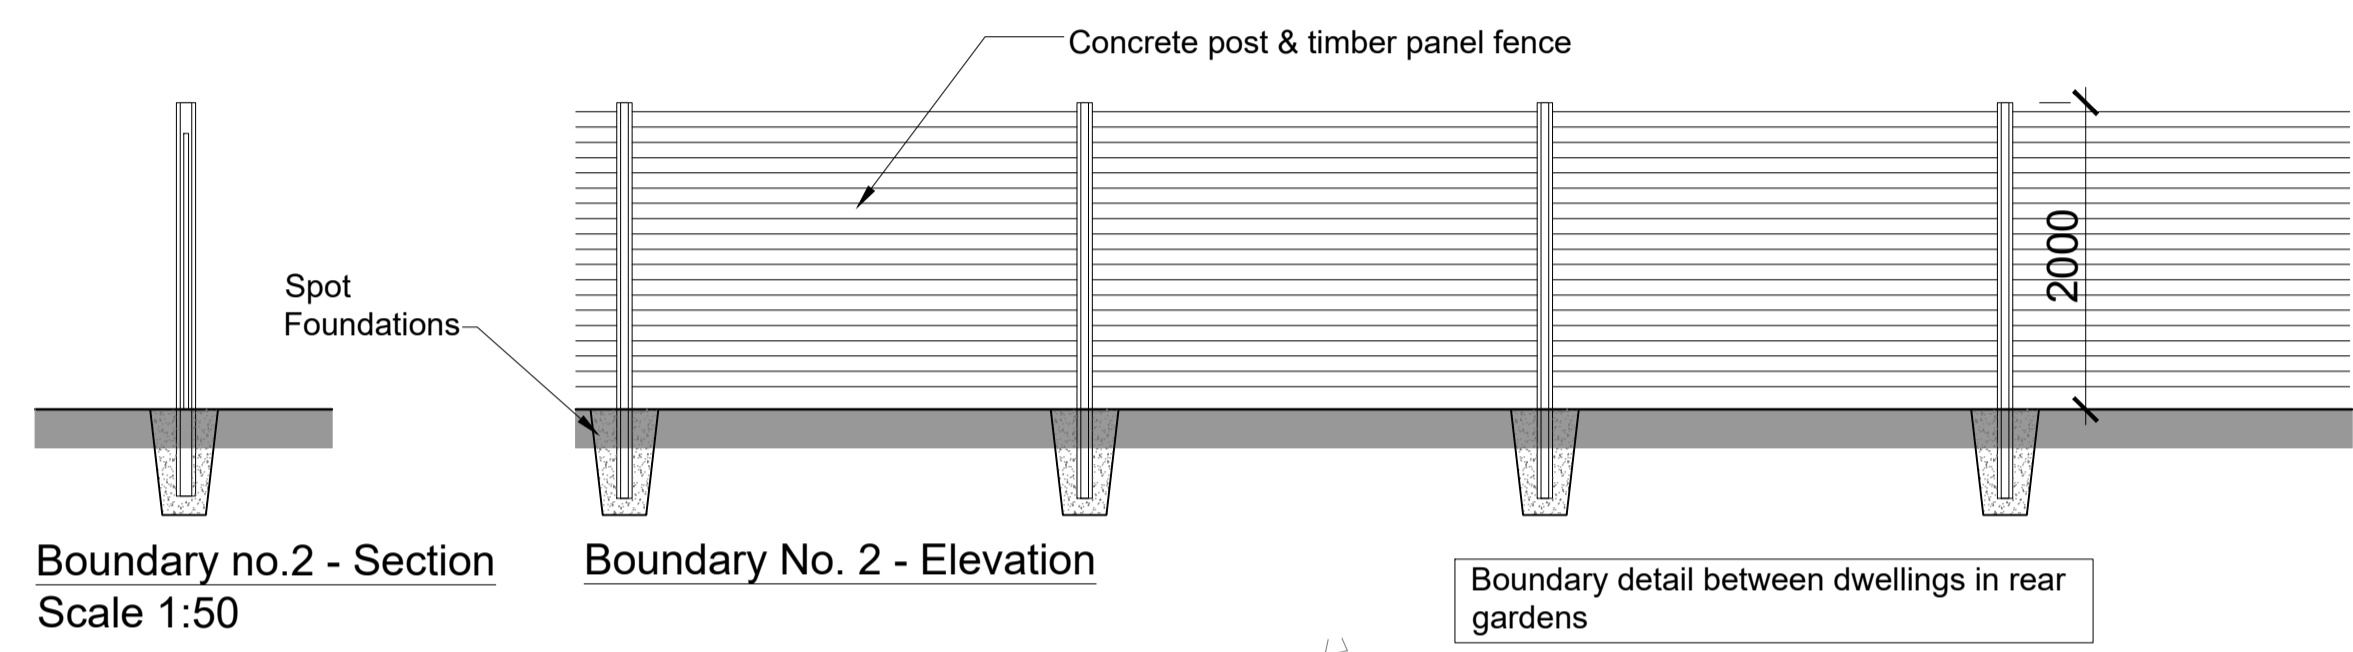


The copyright of this drawing is vested with Corstorphine & Wright Ltd and must not be copied or reproduced without the consent of the company.
 Figured dimensions only to be taken from this drawing. DO NOT SCALE.
 All contractors must visit the site and be responsible for checking all setting out dimensions and notifying the architect of any discrepancies prior to any manufacture or construction work.

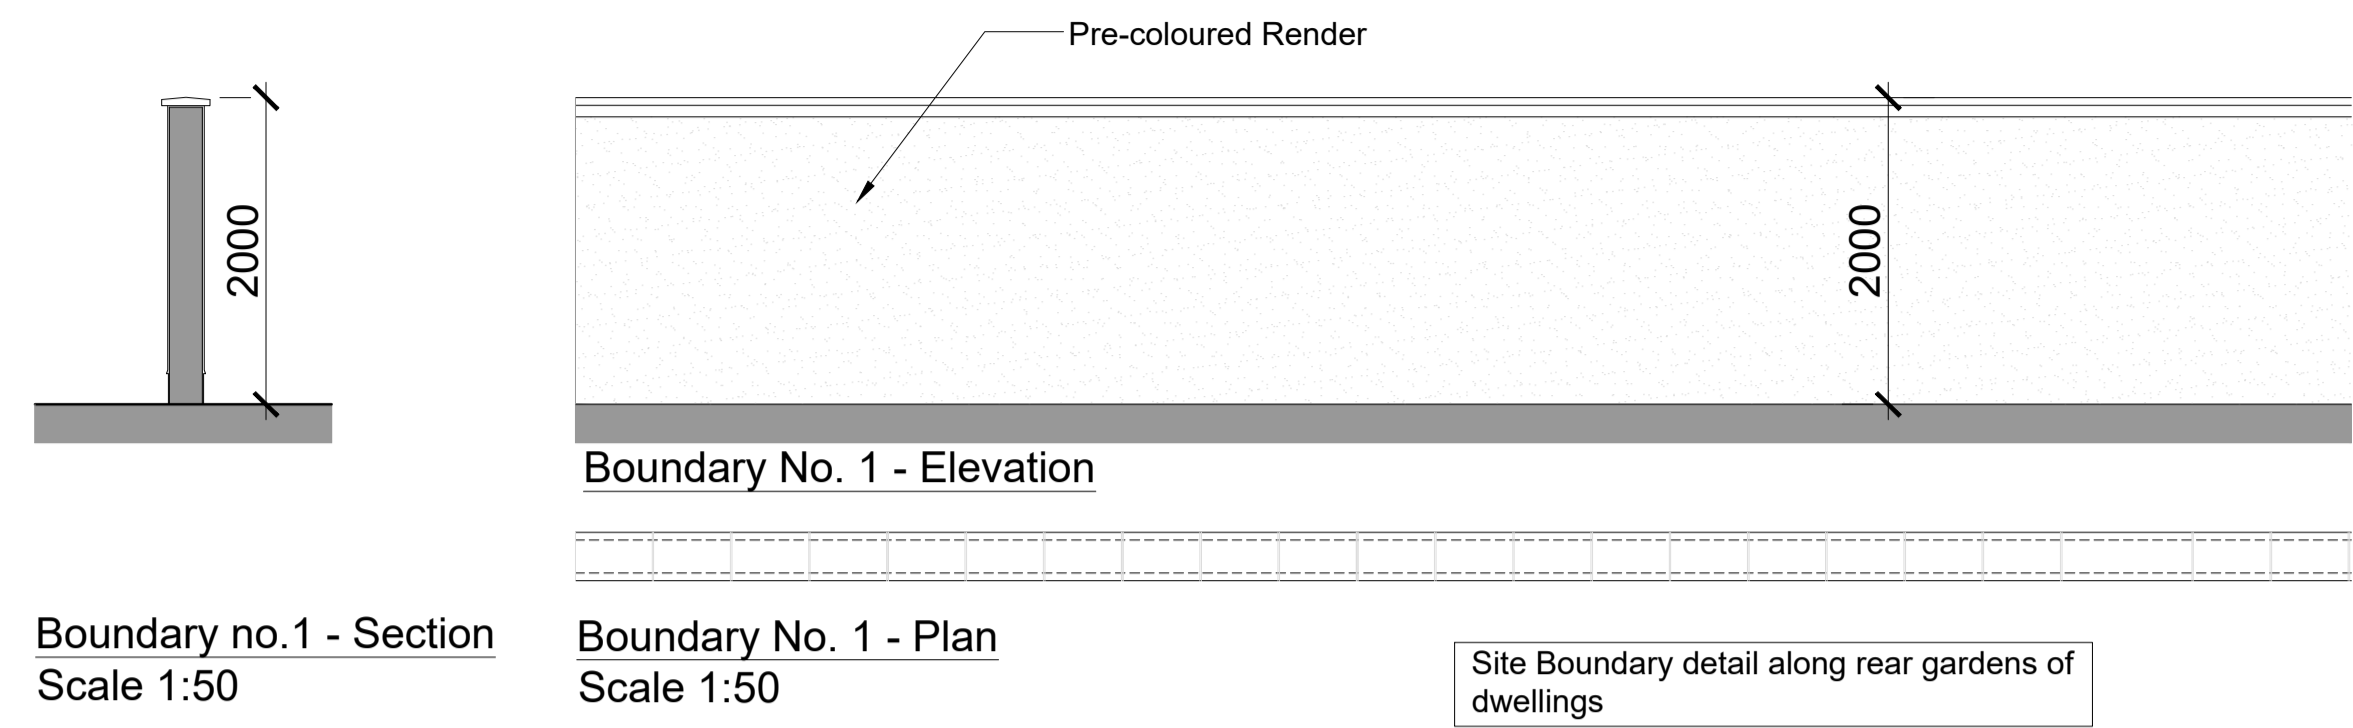

LEGEND

- Boundary no. 1 - 2000mm high rendered block wall with concrete capping to private rear garden boundaries.
- Boundary no. 2 - concrete post and timber panel fence to private side rear garden boundaries.
- Boundary no. 3 - 2000mm high rendered wall with concrete capping on rear side private garden boundaries fronting onto public open space
- Boundary no. 4 - concrete post and timber panel fence with gated access to rear gardens.
- Boundary no. 5 - Low level planting buffer

A	05/20	AC	SHD Issue.
Rev	Date	Initial	Notes
			Chk

SHD Issue

Client
 Romeville Developments Ltd.

Project
 Proposed Residential Development
 Stoney Lane, Rathcoole,
 Co. Dublin

Drawing Title
 Site Details

Drawn	Checked	Paper Size	Scale	Date
SP	PU	A1	1:10, 1:50, 1:200	May 2020
Project No.	Drawing No.	Revision		
17-098	105	A		