




01 ELEVATION A
SCALE: 1:100

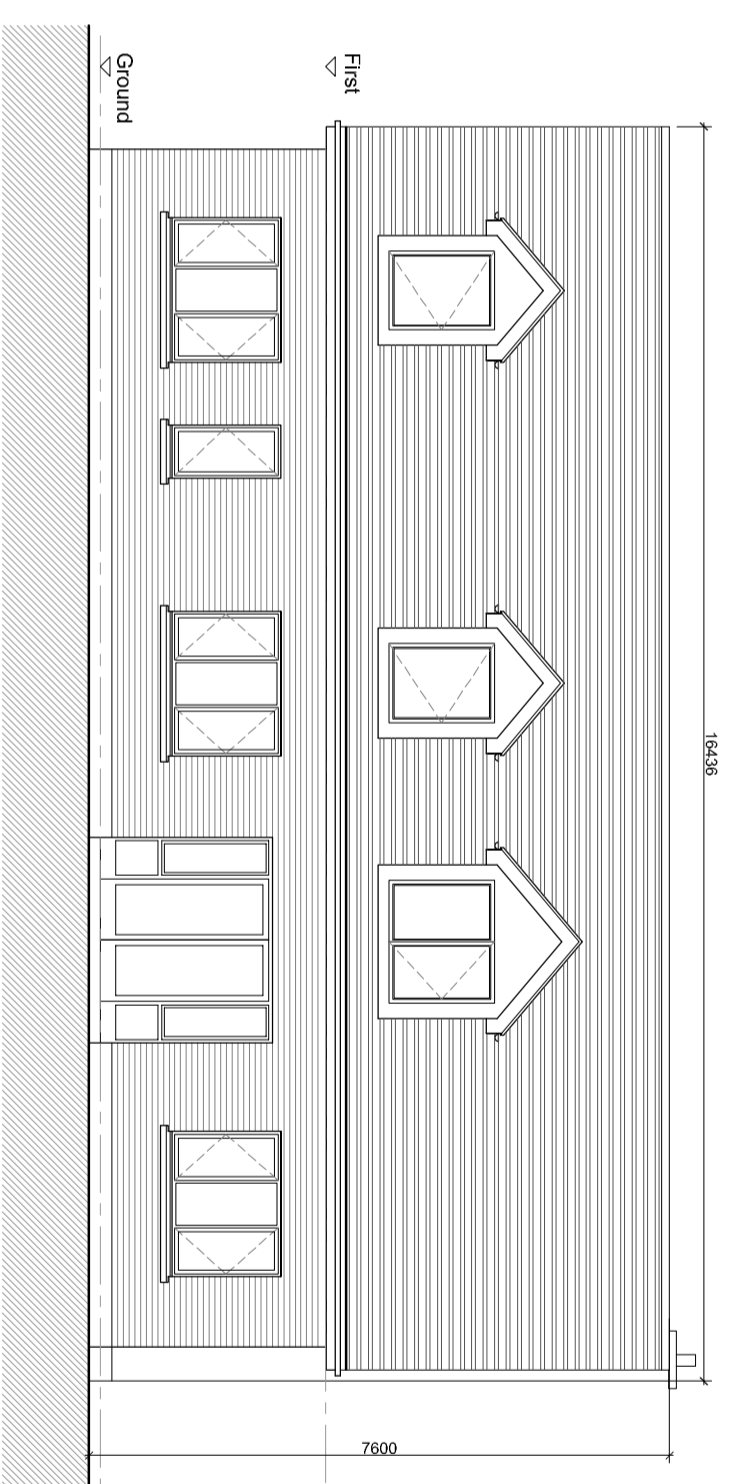


02 ELEVATION B
SCALE: 1:100

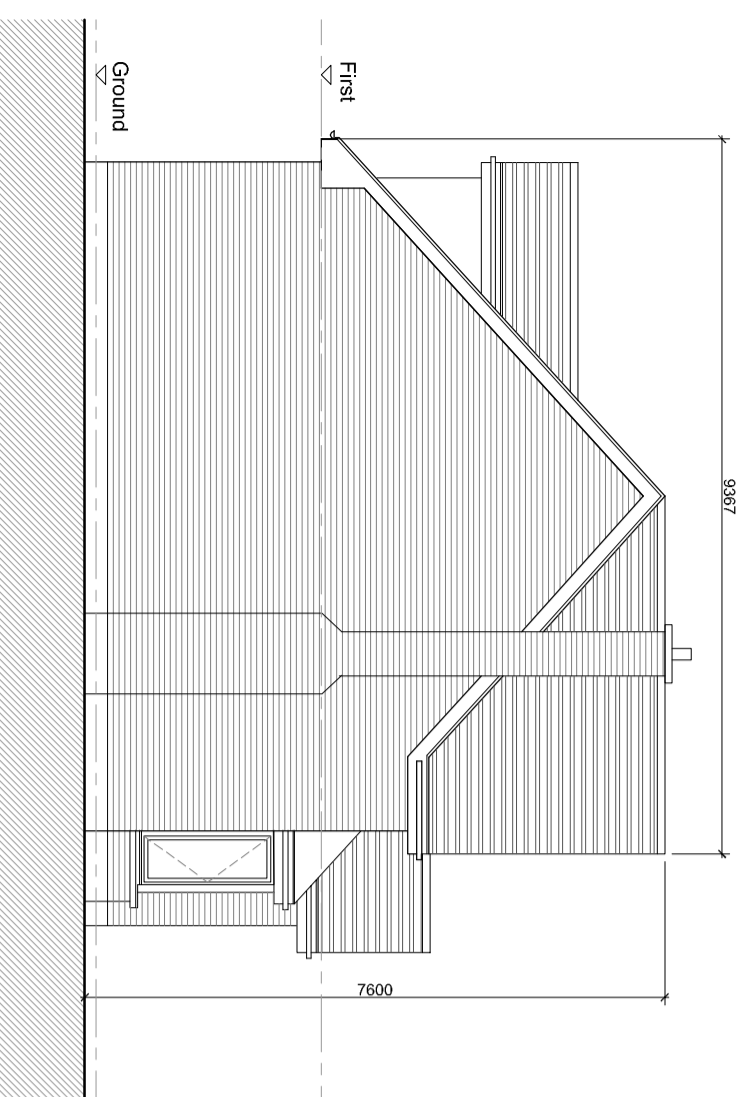


03 ELEVATION C
SCALE: 1:100

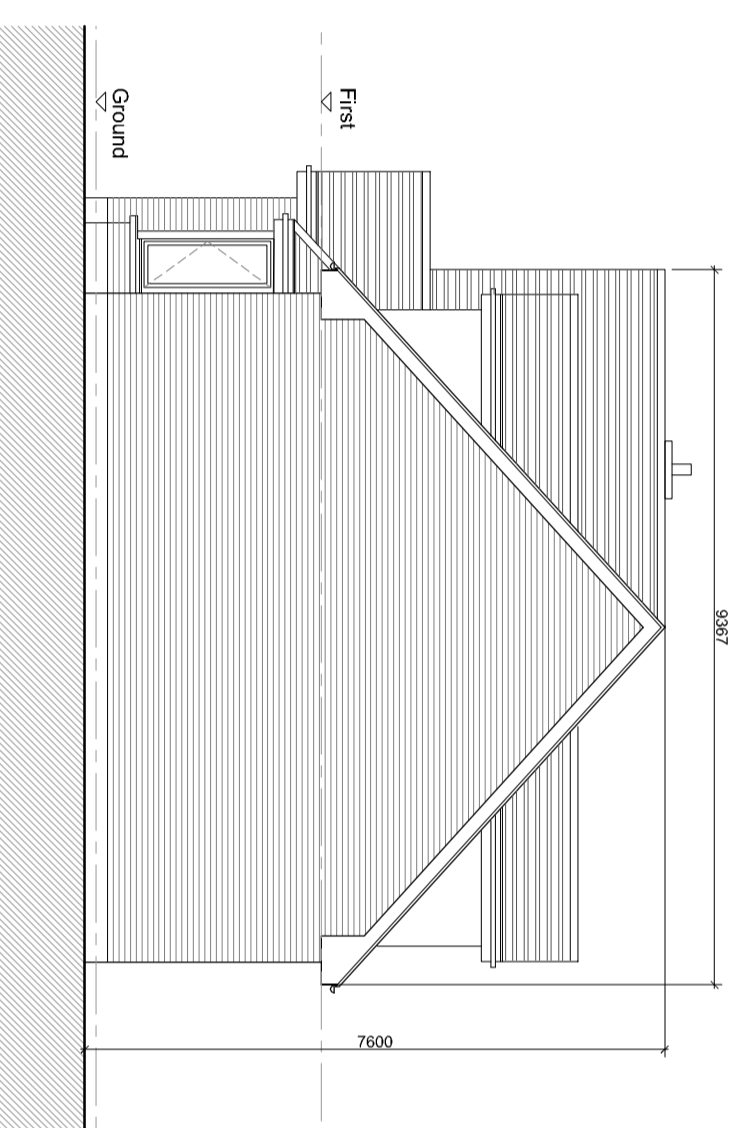

04 ELEVATION D
SCALE: 1:100

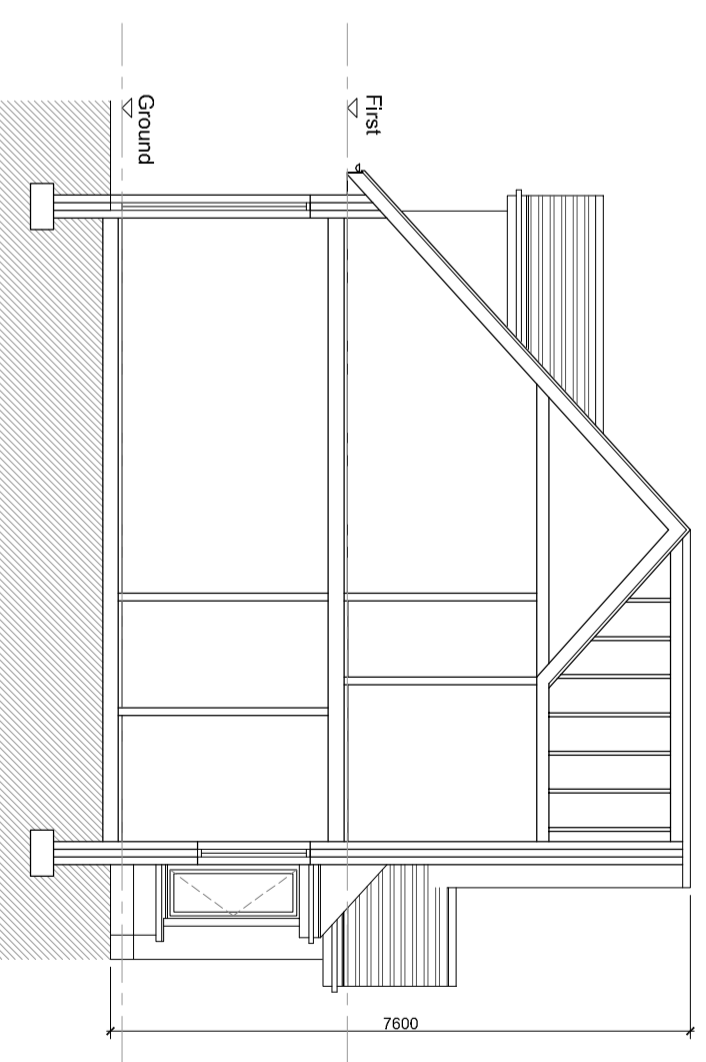

05 SECTION
SCALE: 1:100

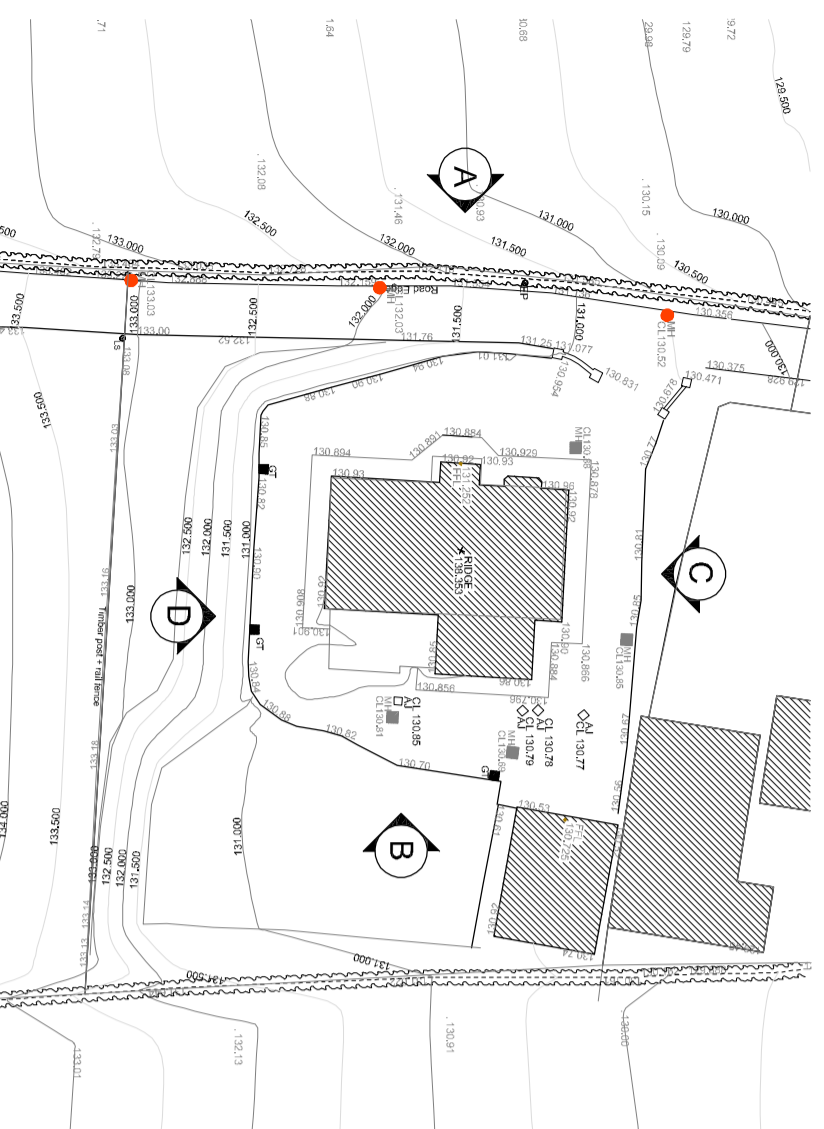

06 KEYPLAN
SCALE: 1:500

Rev	Date	Initial	Notes	CHK
A	09/20	AC	SHD Issue	

SHD Issue

Client
Romeville Developments Ltd.

Project
Proposed Residential Development
Stoney Hill Road, Rathcoole,
Co. Dublin

Drawing Title
Existing house to be demolished
House A
Elevations

Drawn	Checked	Paper/Size	Scale	Date	Revision
AC	PU	A2	1:100	Sept 2019	
Project No.				107	A
Drawing No.				17-098	