




01 ELEVATION A
SCALE: 1:100

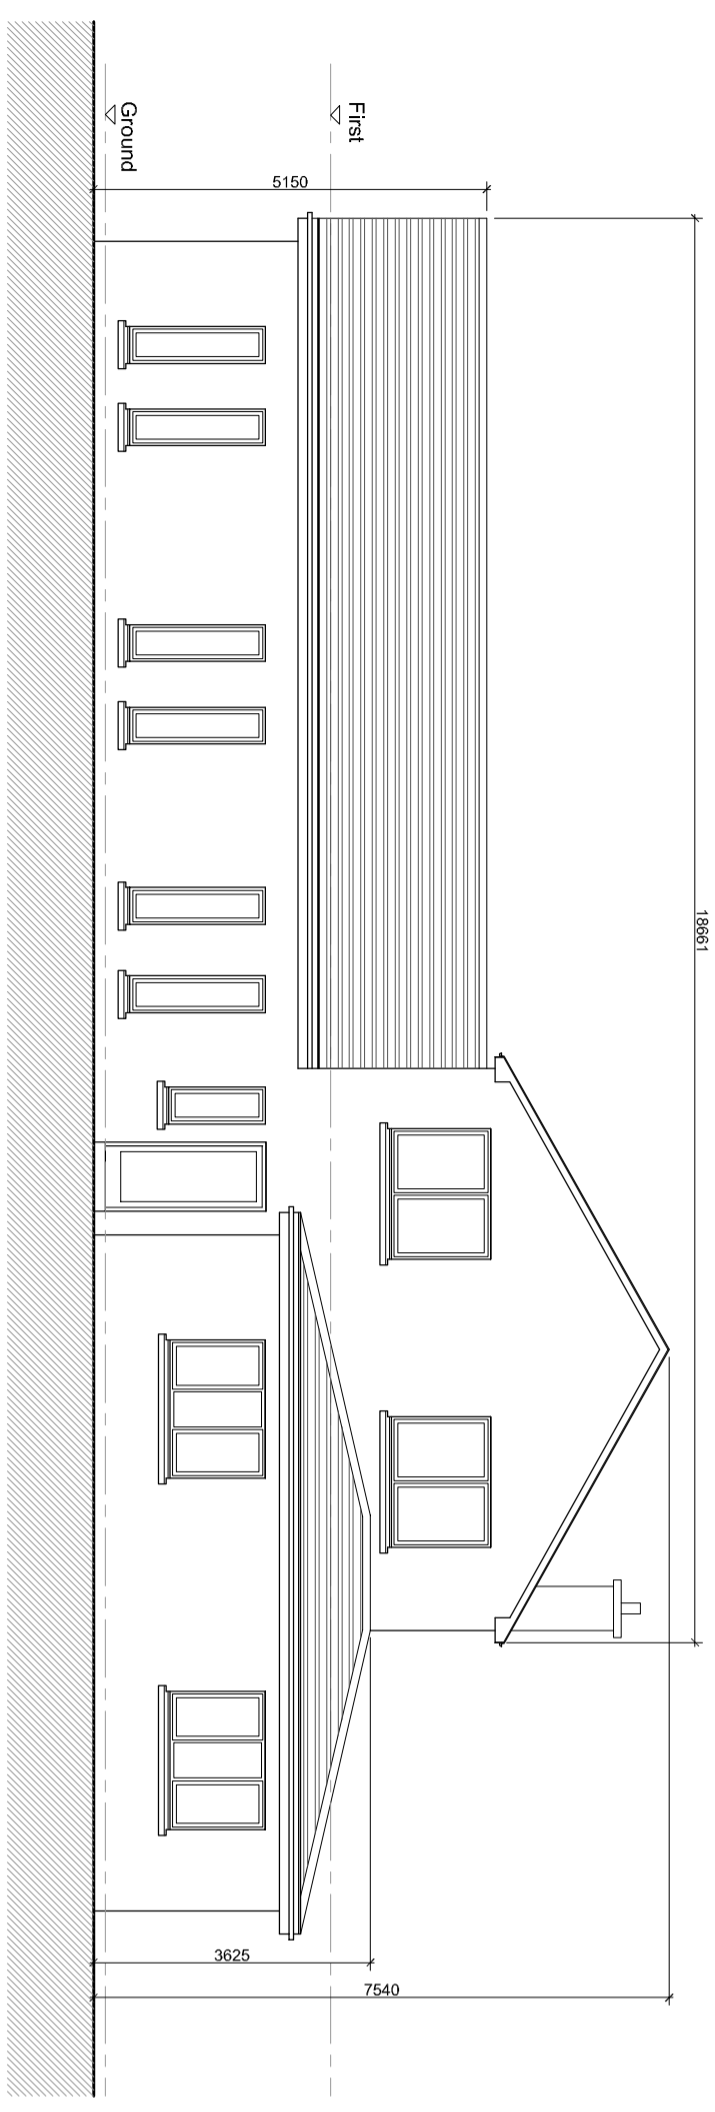


02 ELEVATION C
SCALE: 1:100

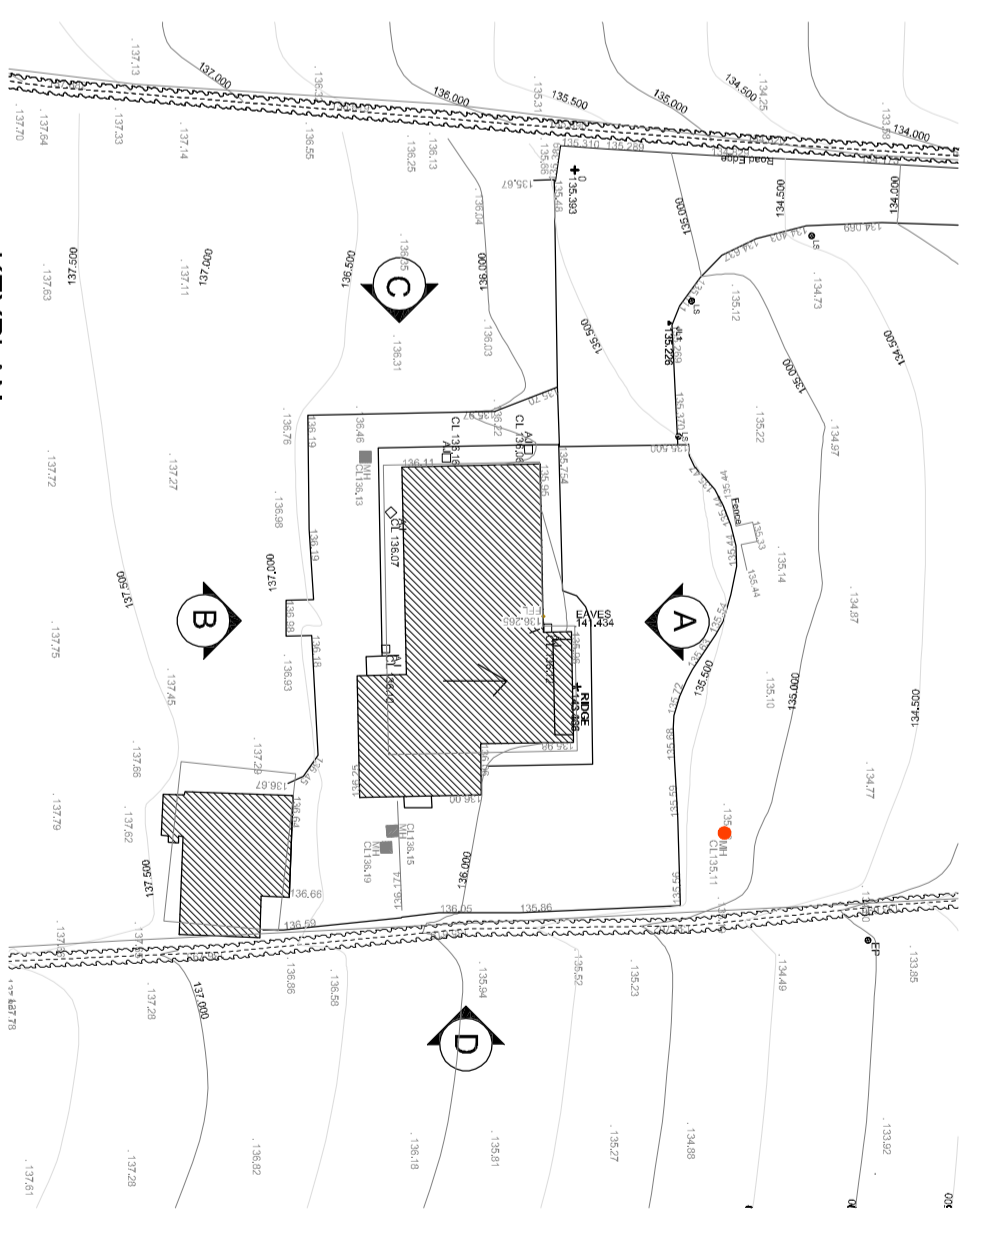


05 KEYPLAN
SCALE: 1:500

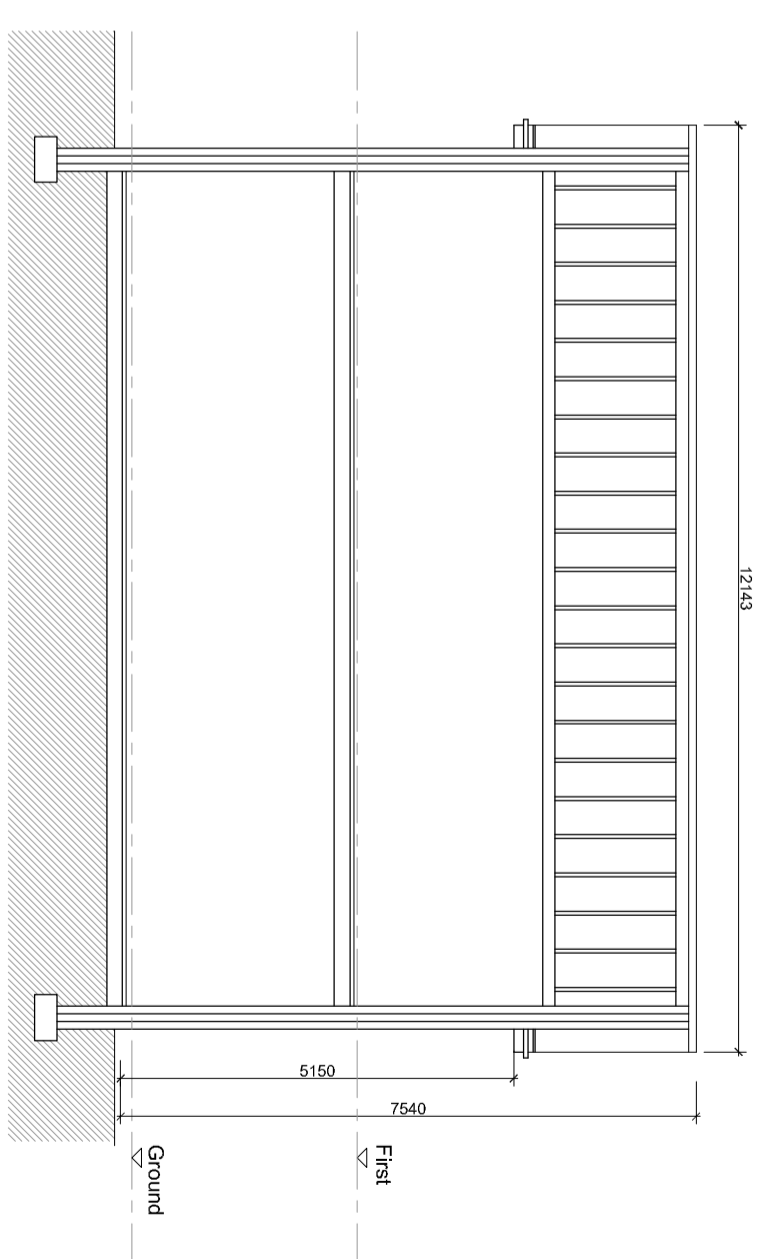

06 SECTION
SCALE: 1:100

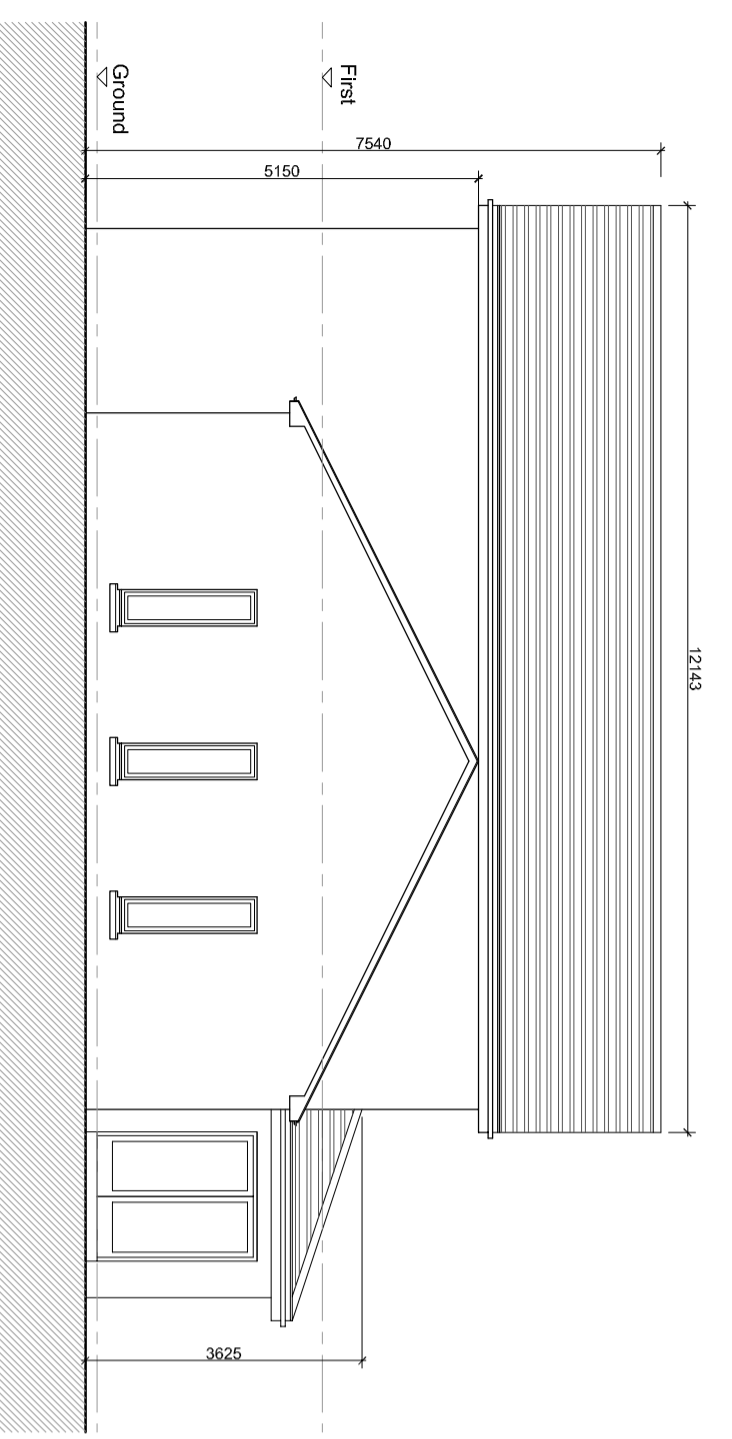

03 ELEVATION D
SCALE: 1:100

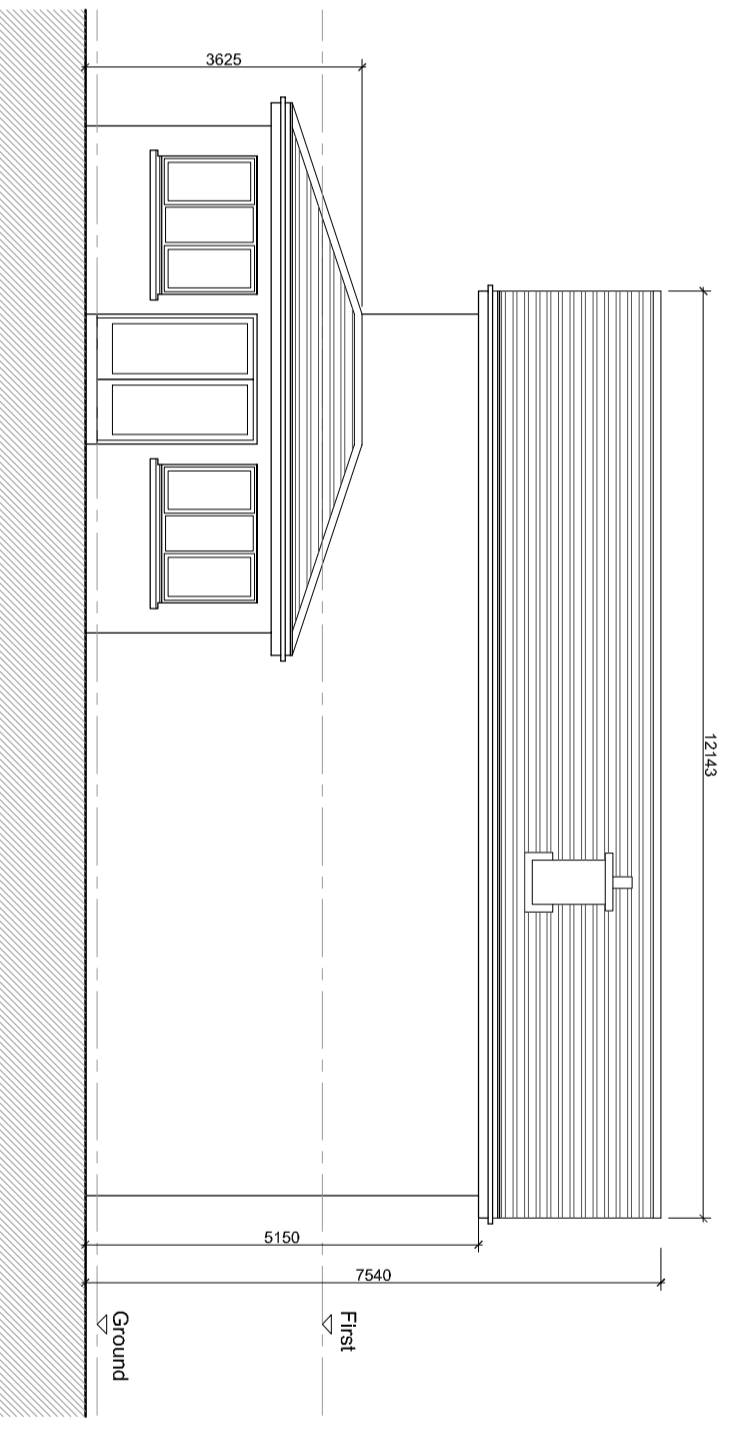

04 ELEVATION C
SCALE: 1:100

Rev	Date	Initials	Notes
A	09/20	AC	SHD Issue.
CHK			

SHD Issue

Client
Romeville Developments Ltd.

Project
**Proposed Residential Development
Stoney Hill Road, Rathcoole,
Co. Dublin**

Drawing Title
**Existing House to be demolished
House B
Elevations**

Drawn	Checked	Paper Size	Scale	Date	Revision
AC	PU	A2	1:100	Sept 2019	A
Project No. 17-098				Drawing No. 108	