



The copyright of this drawing is vested with Corstorphine & Wright Ltd and must not be copied or reproduced without the consent of the company.

Figured dimensions only to be taken from this drawing. DO NOT SCALE. All contractors must visit the site and be responsible for checking all setting out dimensions and notifying the architect of any discrepancies prior to any manufacture or construction work.


NOTES:

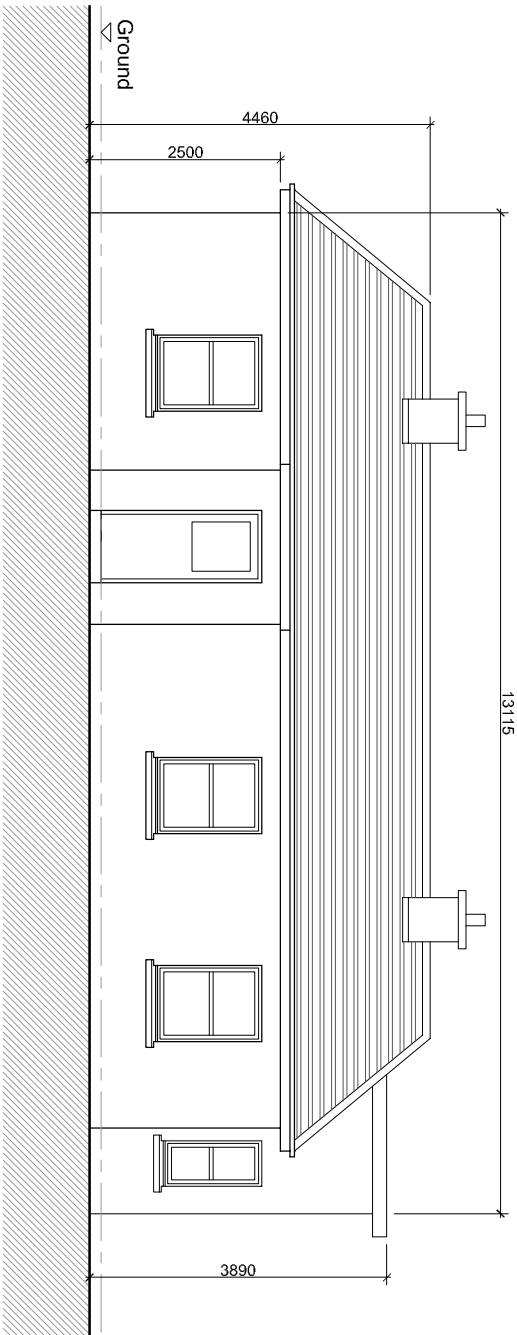


01 ELEVATION A
SCALE: 1:100

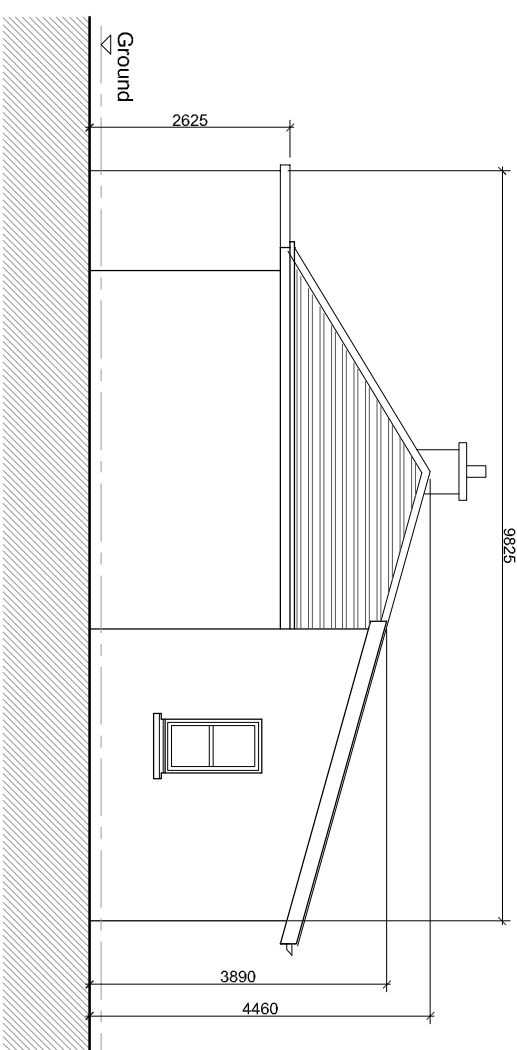


03 ELEVATION C
SCALE: 1:100

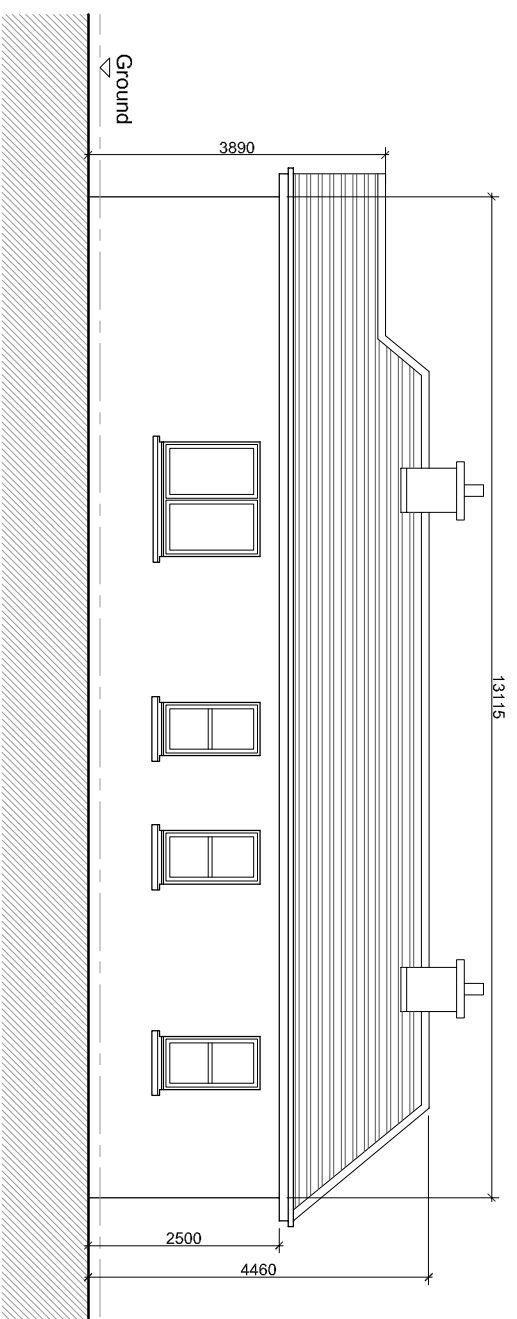


02 ELEVATION B
SCALE: 1:100

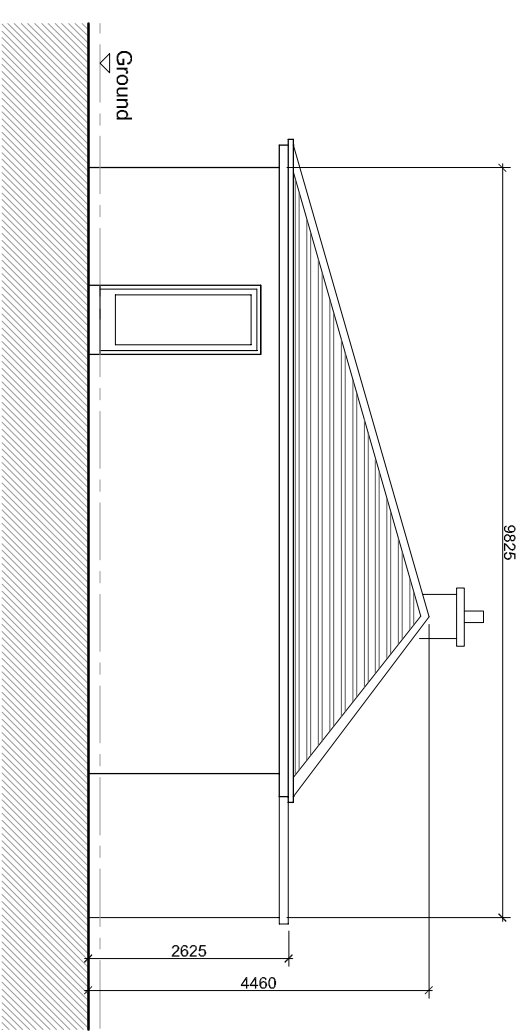

04 ELEVATION D
SCALE: 1:100

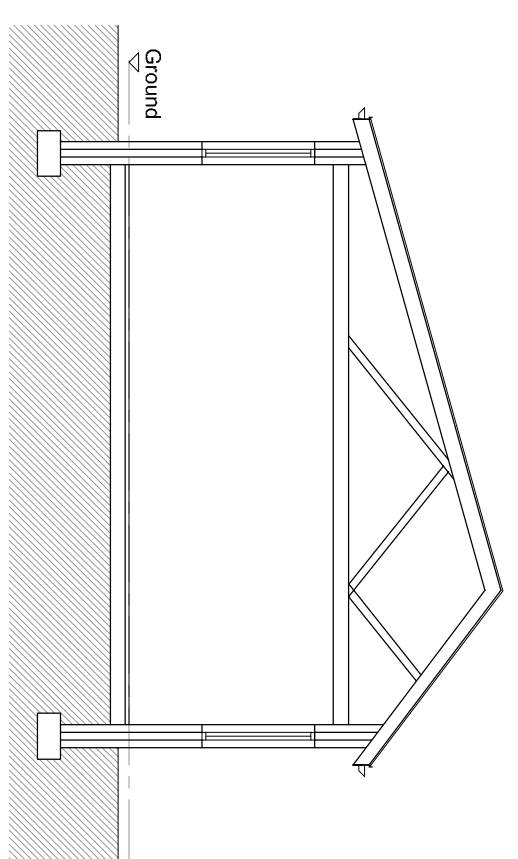

05 SECTION
SCALE: 1:100

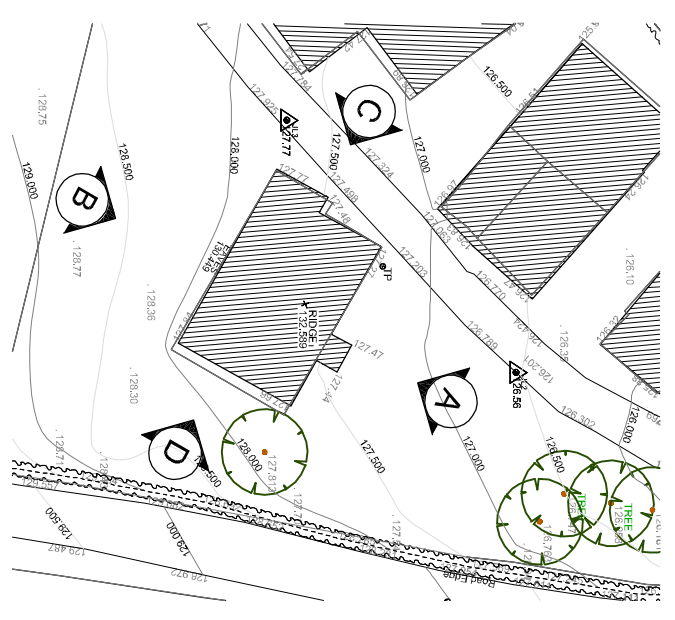

05 KEYPLAN
SCALE: 1:500

Rev	Date	Initial	Notes	CHK
A	05/20	AC	SHD Issue.	

SHD Issue

Client
Romeville Developments Ltd.

Project
Proposed Residential Development
Stoney Hill Road, Rathcoole,
Co. Dublin

Drawing Title
Existing House to be demolished
House C
Elevations

Drawn	Checked	Paper Size	Scale	Date	Revision
AC	PU	A3	1:100	Sept 2019	A
Project No.			109	Drawing No.	
Project No.			17-098	Revision	

C+W O'BRIEN ARCHITECTS
No. 1 Sarsfield Quay, Dublin 7, D07 R9FH
t: 01 518 0170 e: admin@cwarchitects.ie
Dublin | London | Warwick | Manchester
www.cwarchitects.ie