




The copyright of this drawing is vested with Constance & Wright Ltd and must not be copied or reproduced without the consent of the company.
 Figured dimensions only to be taken from this drawing. DO NOT SCALE.
 All contractors must visit the site and be responsible for checking all setting out dimensions and relaying the architect of any discrepancies prior to any manufacture or construction work.
 NOTES:

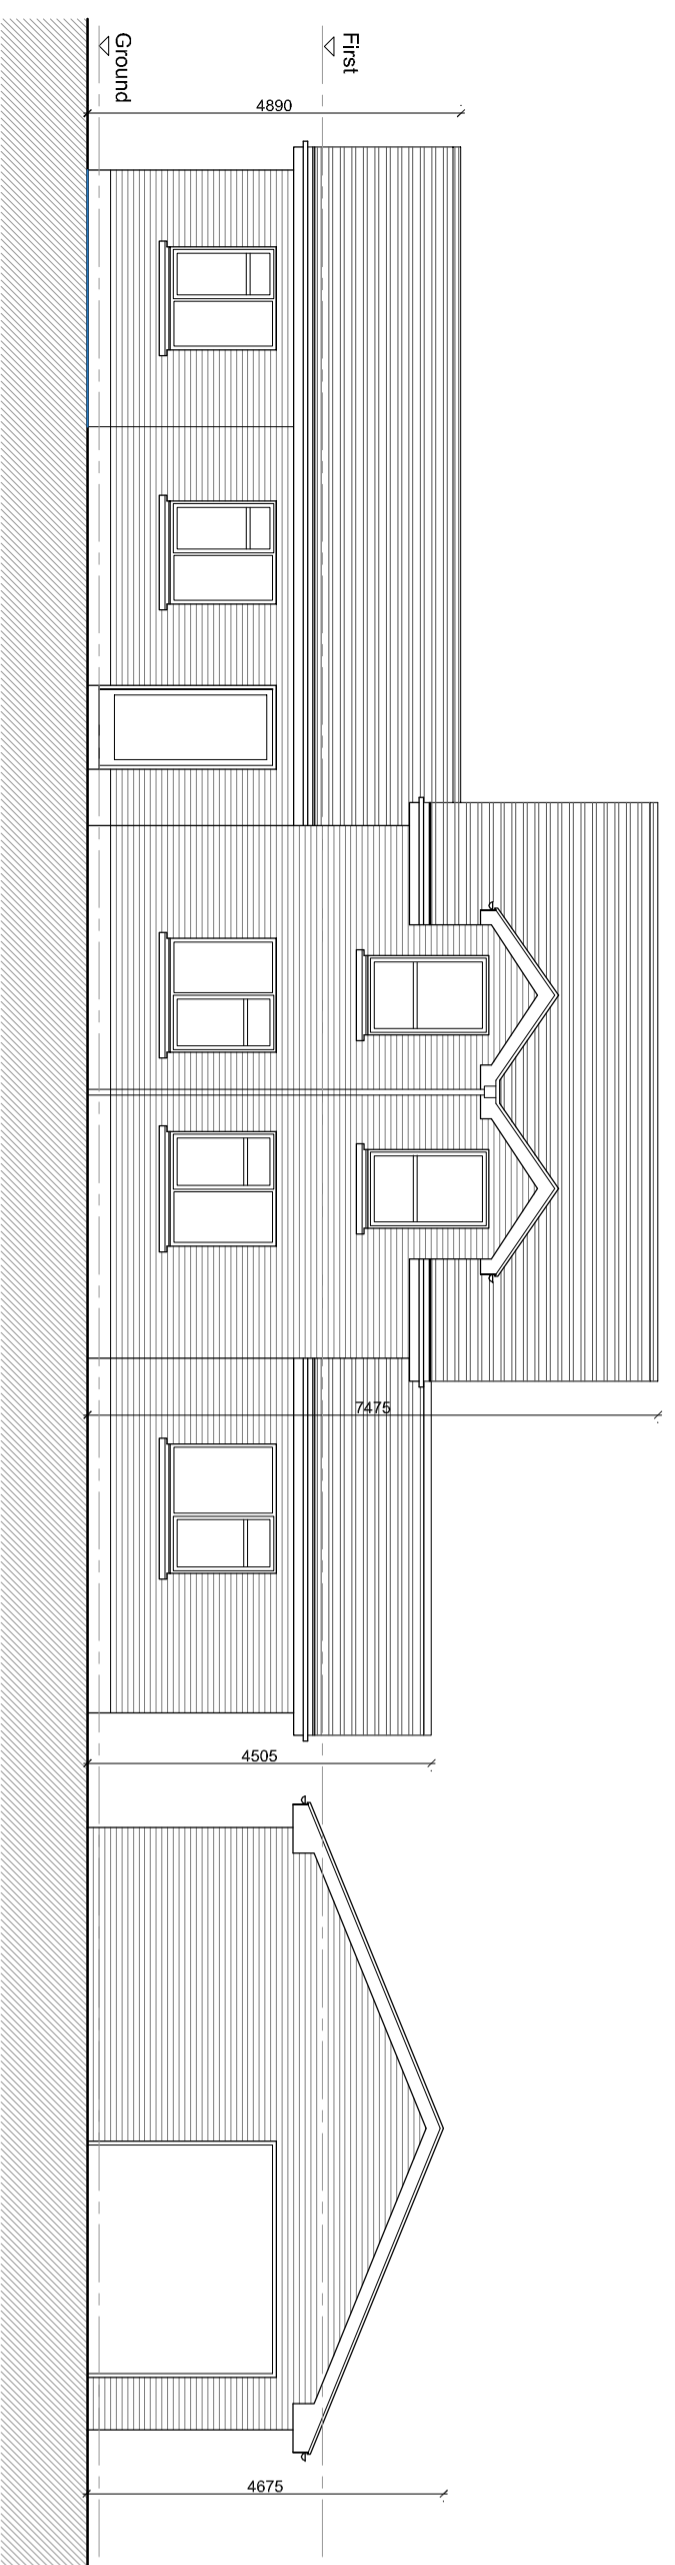


01 ELEVATION A
SCALE: 1:100

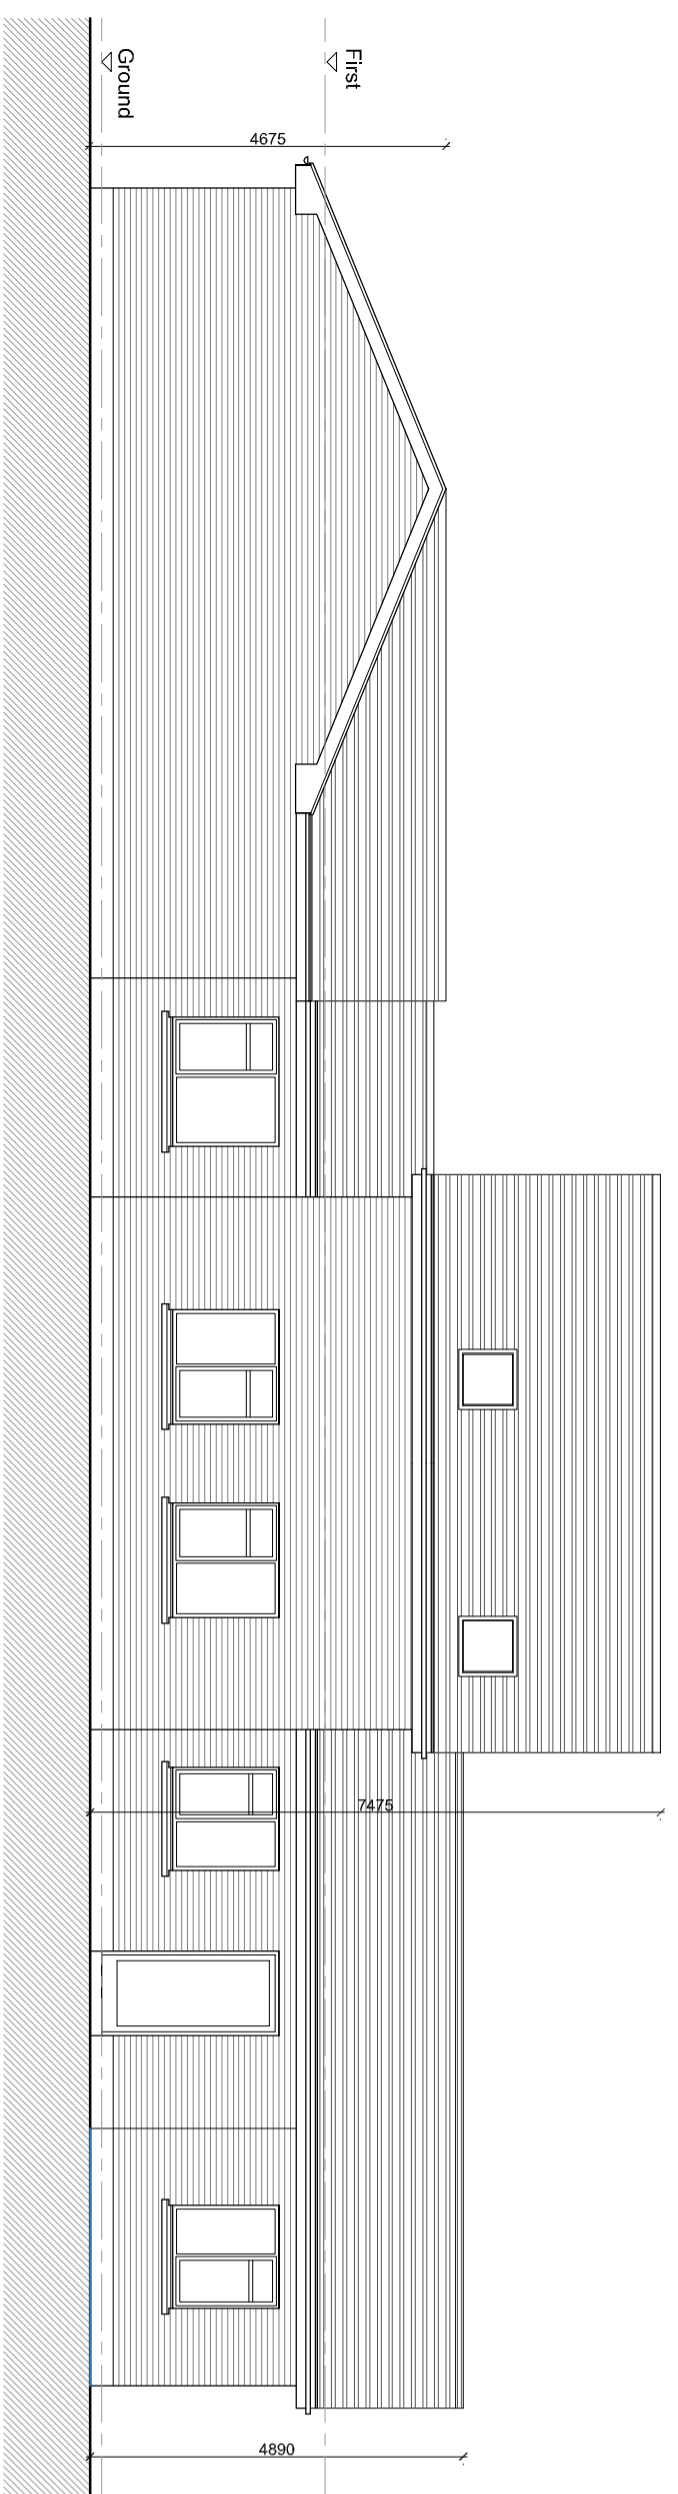


02 ELEVATION B
SCALE: 1:100

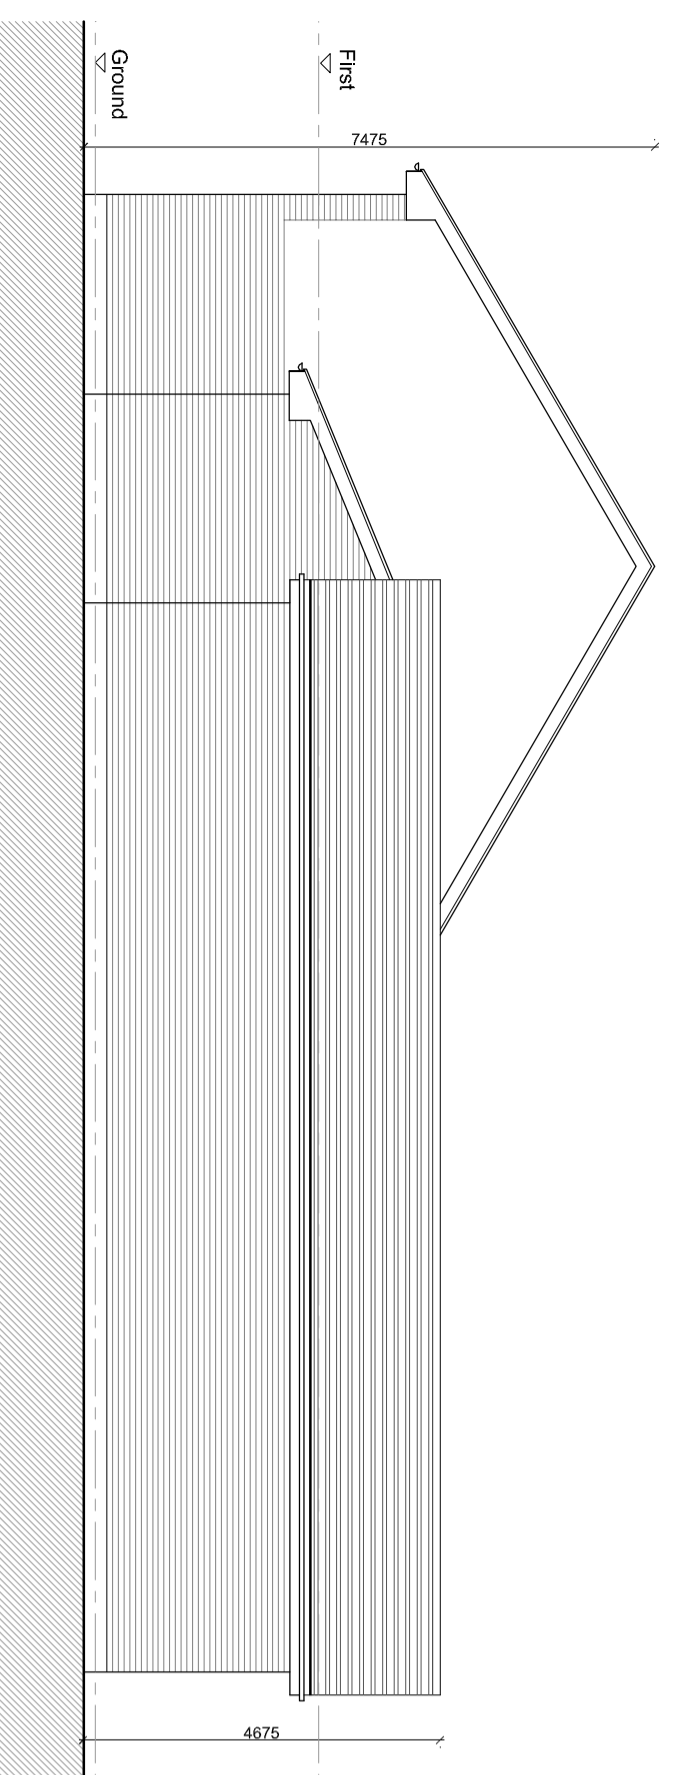

03 ELEVATION C
SCALE: 1:100

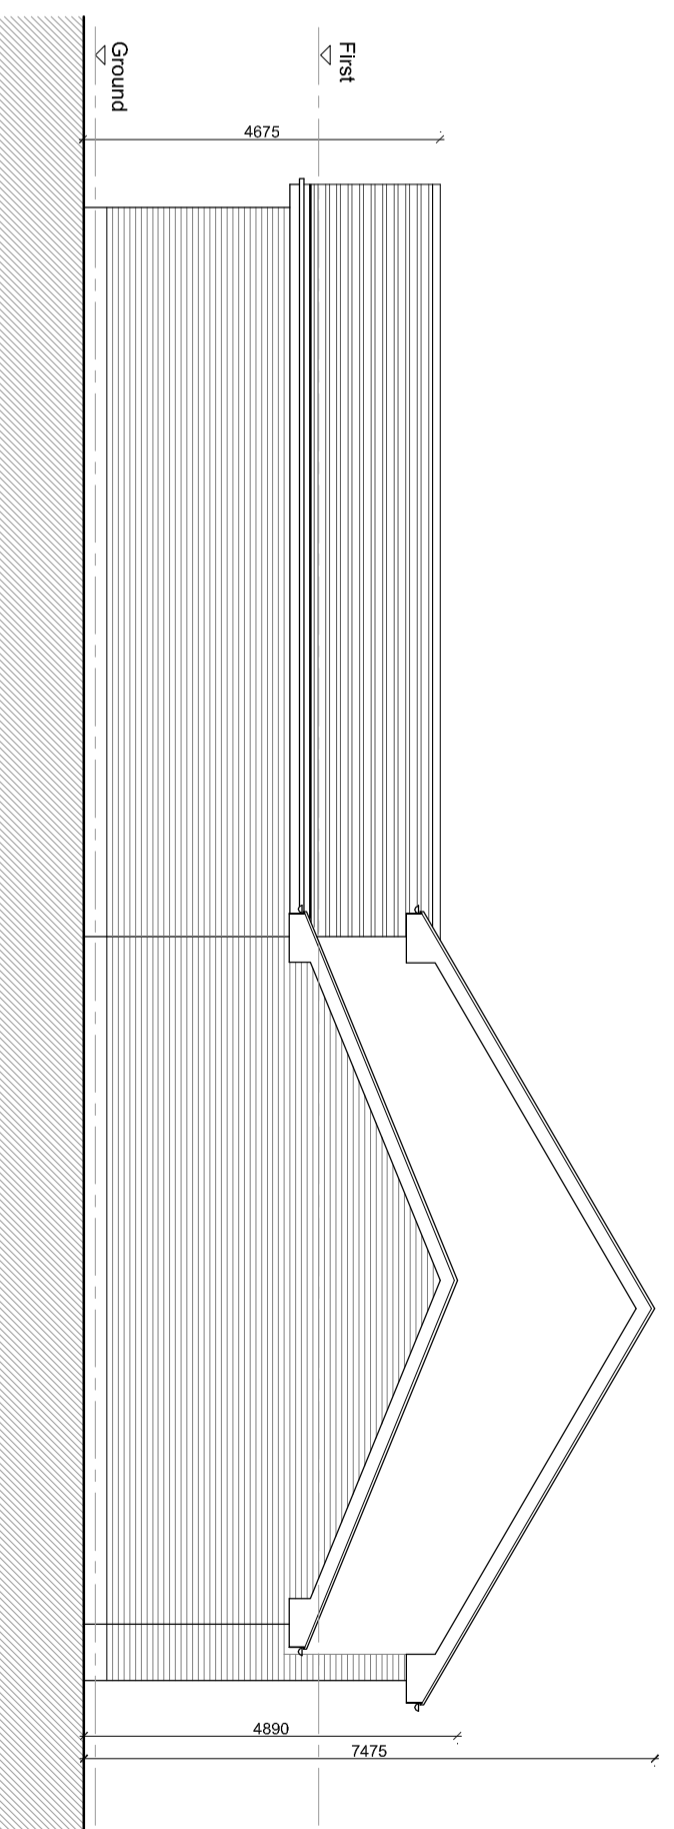

04 ELEVATION D
SCALE: 1:100

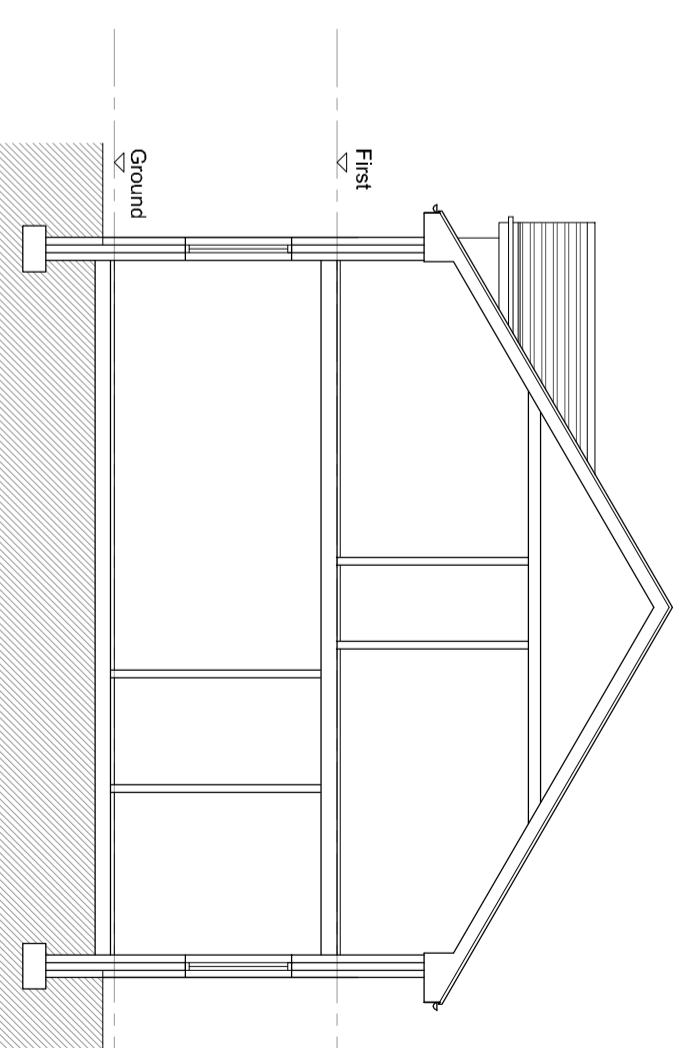

06 SECTION
SCALE: 1:100



05 KEYPLAN
SCALE: 1:500

A	09/20	AC	SHD Issue	CHK
Rev	Date	Initial	Notes	

SHD Issue

Client				
Romeville Developments Ltd.				
Project				
Proposed Residential Development Stoney Hill Road, Rathcoole, Co. Dublin				
Drawing Title				
Existing house to be demolished House D Elevations				
Drawn	Checked	Project No.	Scale	Date
AC	PU	A2	1:100	May 2020
Project No.	Drawing No.	Revision		
17-098	110	A		