


The copyright of this drawing is vested with Corstorphine & Wright Ltd and must not be copied or reproduced without the consent of the company.  
 Figured dimensions only to be taken from this drawing. DO NOT SCALE.  
 All contractors must visit the site and be responsible for checking all setting out dimensions and notifying the architect of any discrepancies prior to any manufacture or construction work.



01 Bicycle loaded  
nts




01 Bicycle Unloading  
nts

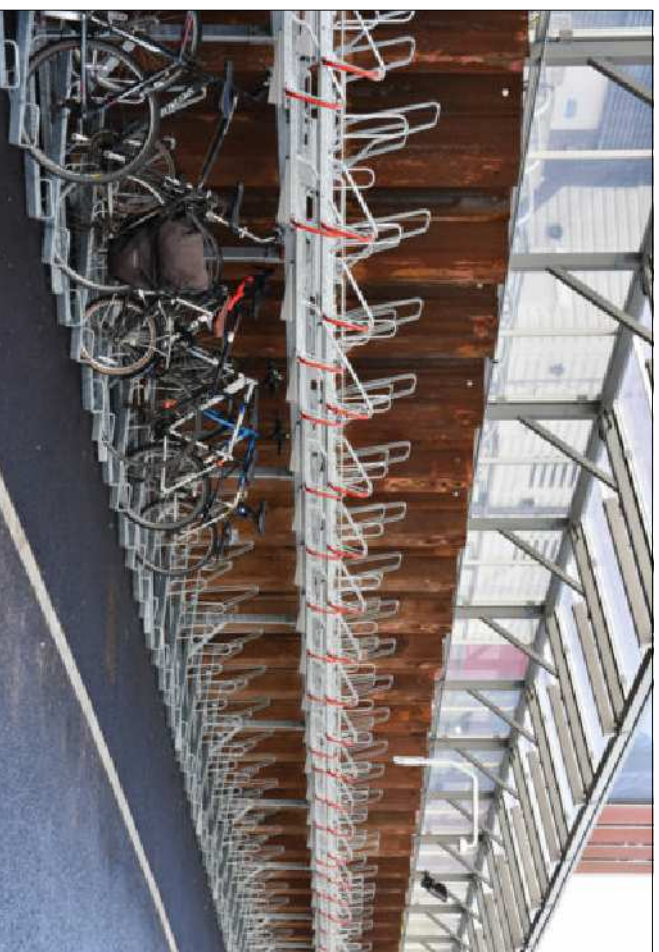

01 General View  
nts



01 User Operation  
nts

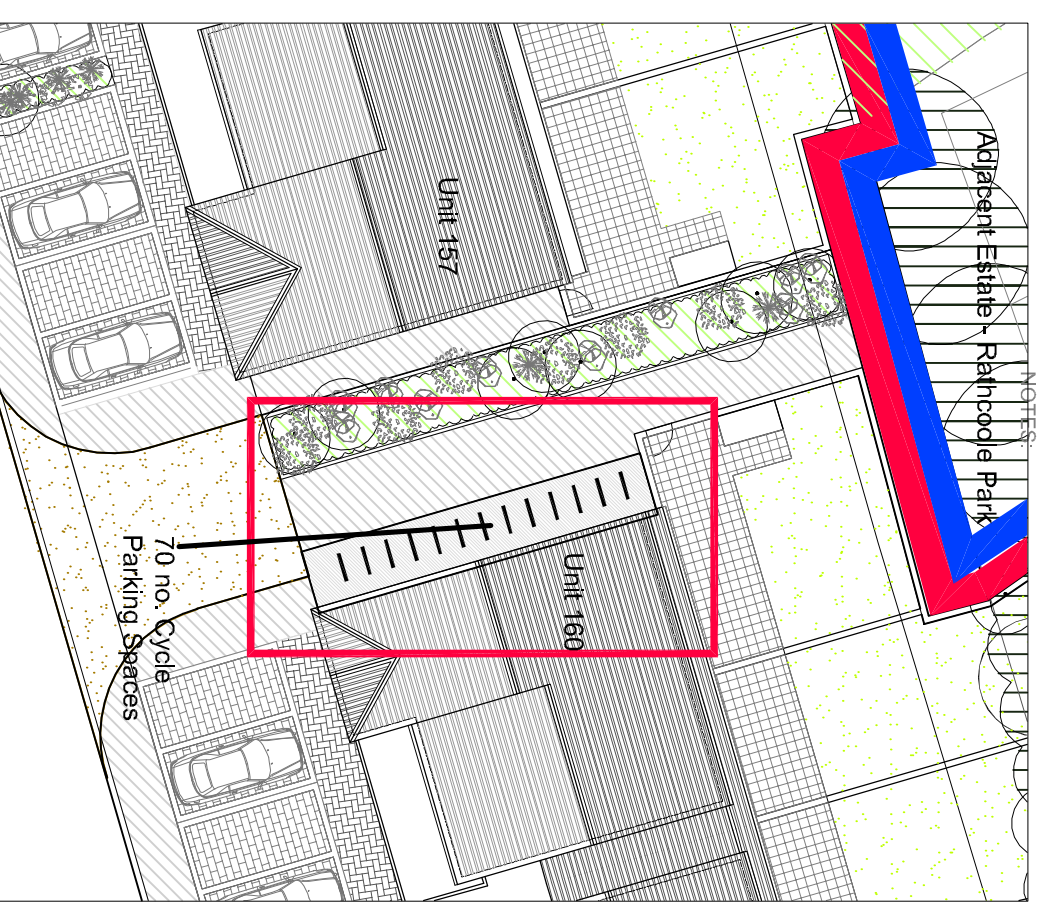

01 Site Location Plan  
SCALE: 1:250

Rev	Date	Initial	Notes	Chk
A	05/2020	AC	SHD Issue.	

**SHD Issue**

Client  
 Romeville Developments Ltd.  
 Project  
 Proposed Residential Development  
 Stoney Hill Road, Rathcoole,  
 Co. Dublin

Drawing Title  
 Bicycle Shelter

Drawn	Checked	Paper Size	Scale	Date
KR	PU	A3	nts	May 2020
Project No.	17-098	Drawing No.	117	Revision
				A