



MAIN ROAD - LONGSECTION CHANGE 00.000 - 300.00  
 SCALE: H 1:500, V 1:100. DATUM: 127.000

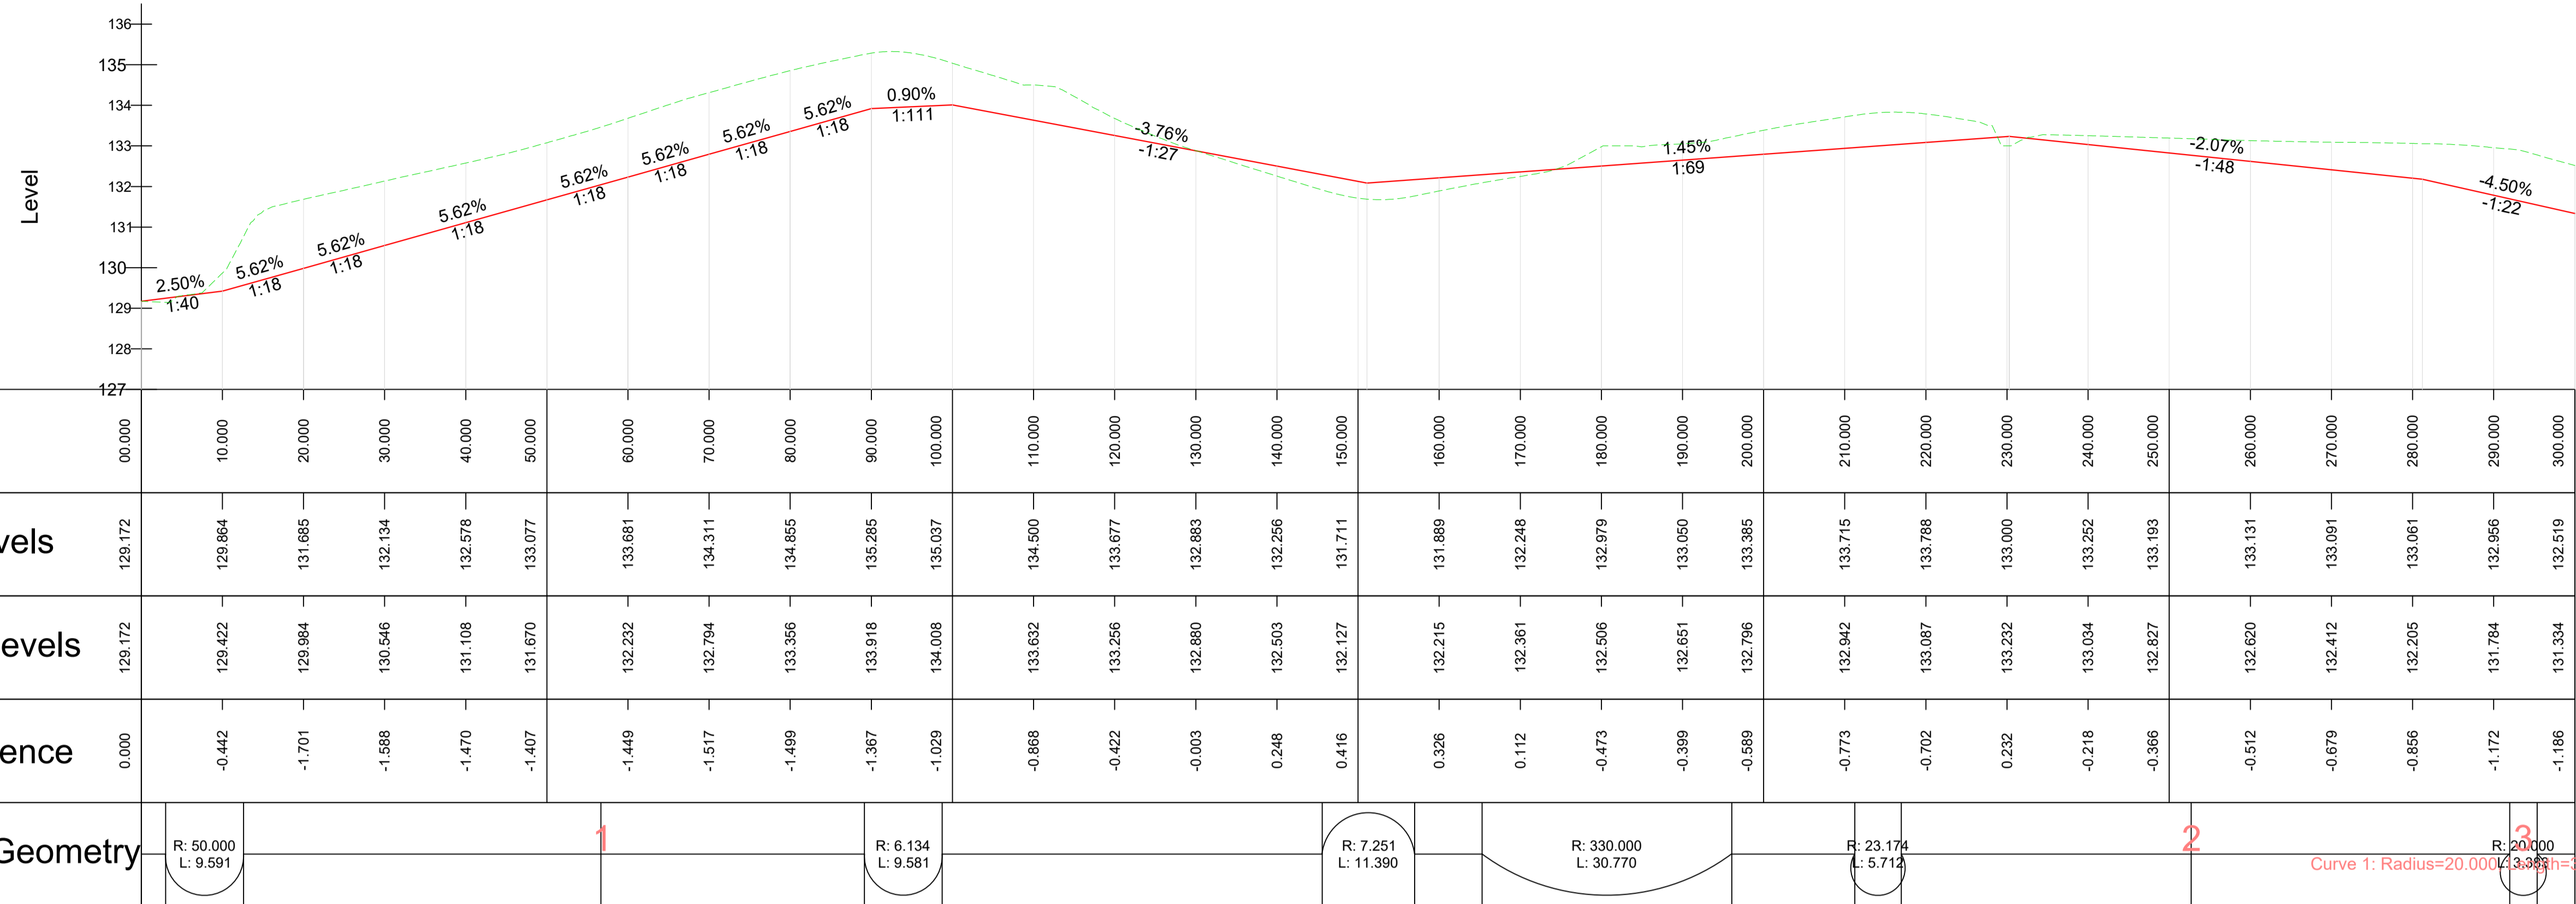

MAIN ROAD - LONGSECTION CHANGE 280.00 - 398.754  
 SCALE: H 1:500, V 1:100. DATUM: 127.000

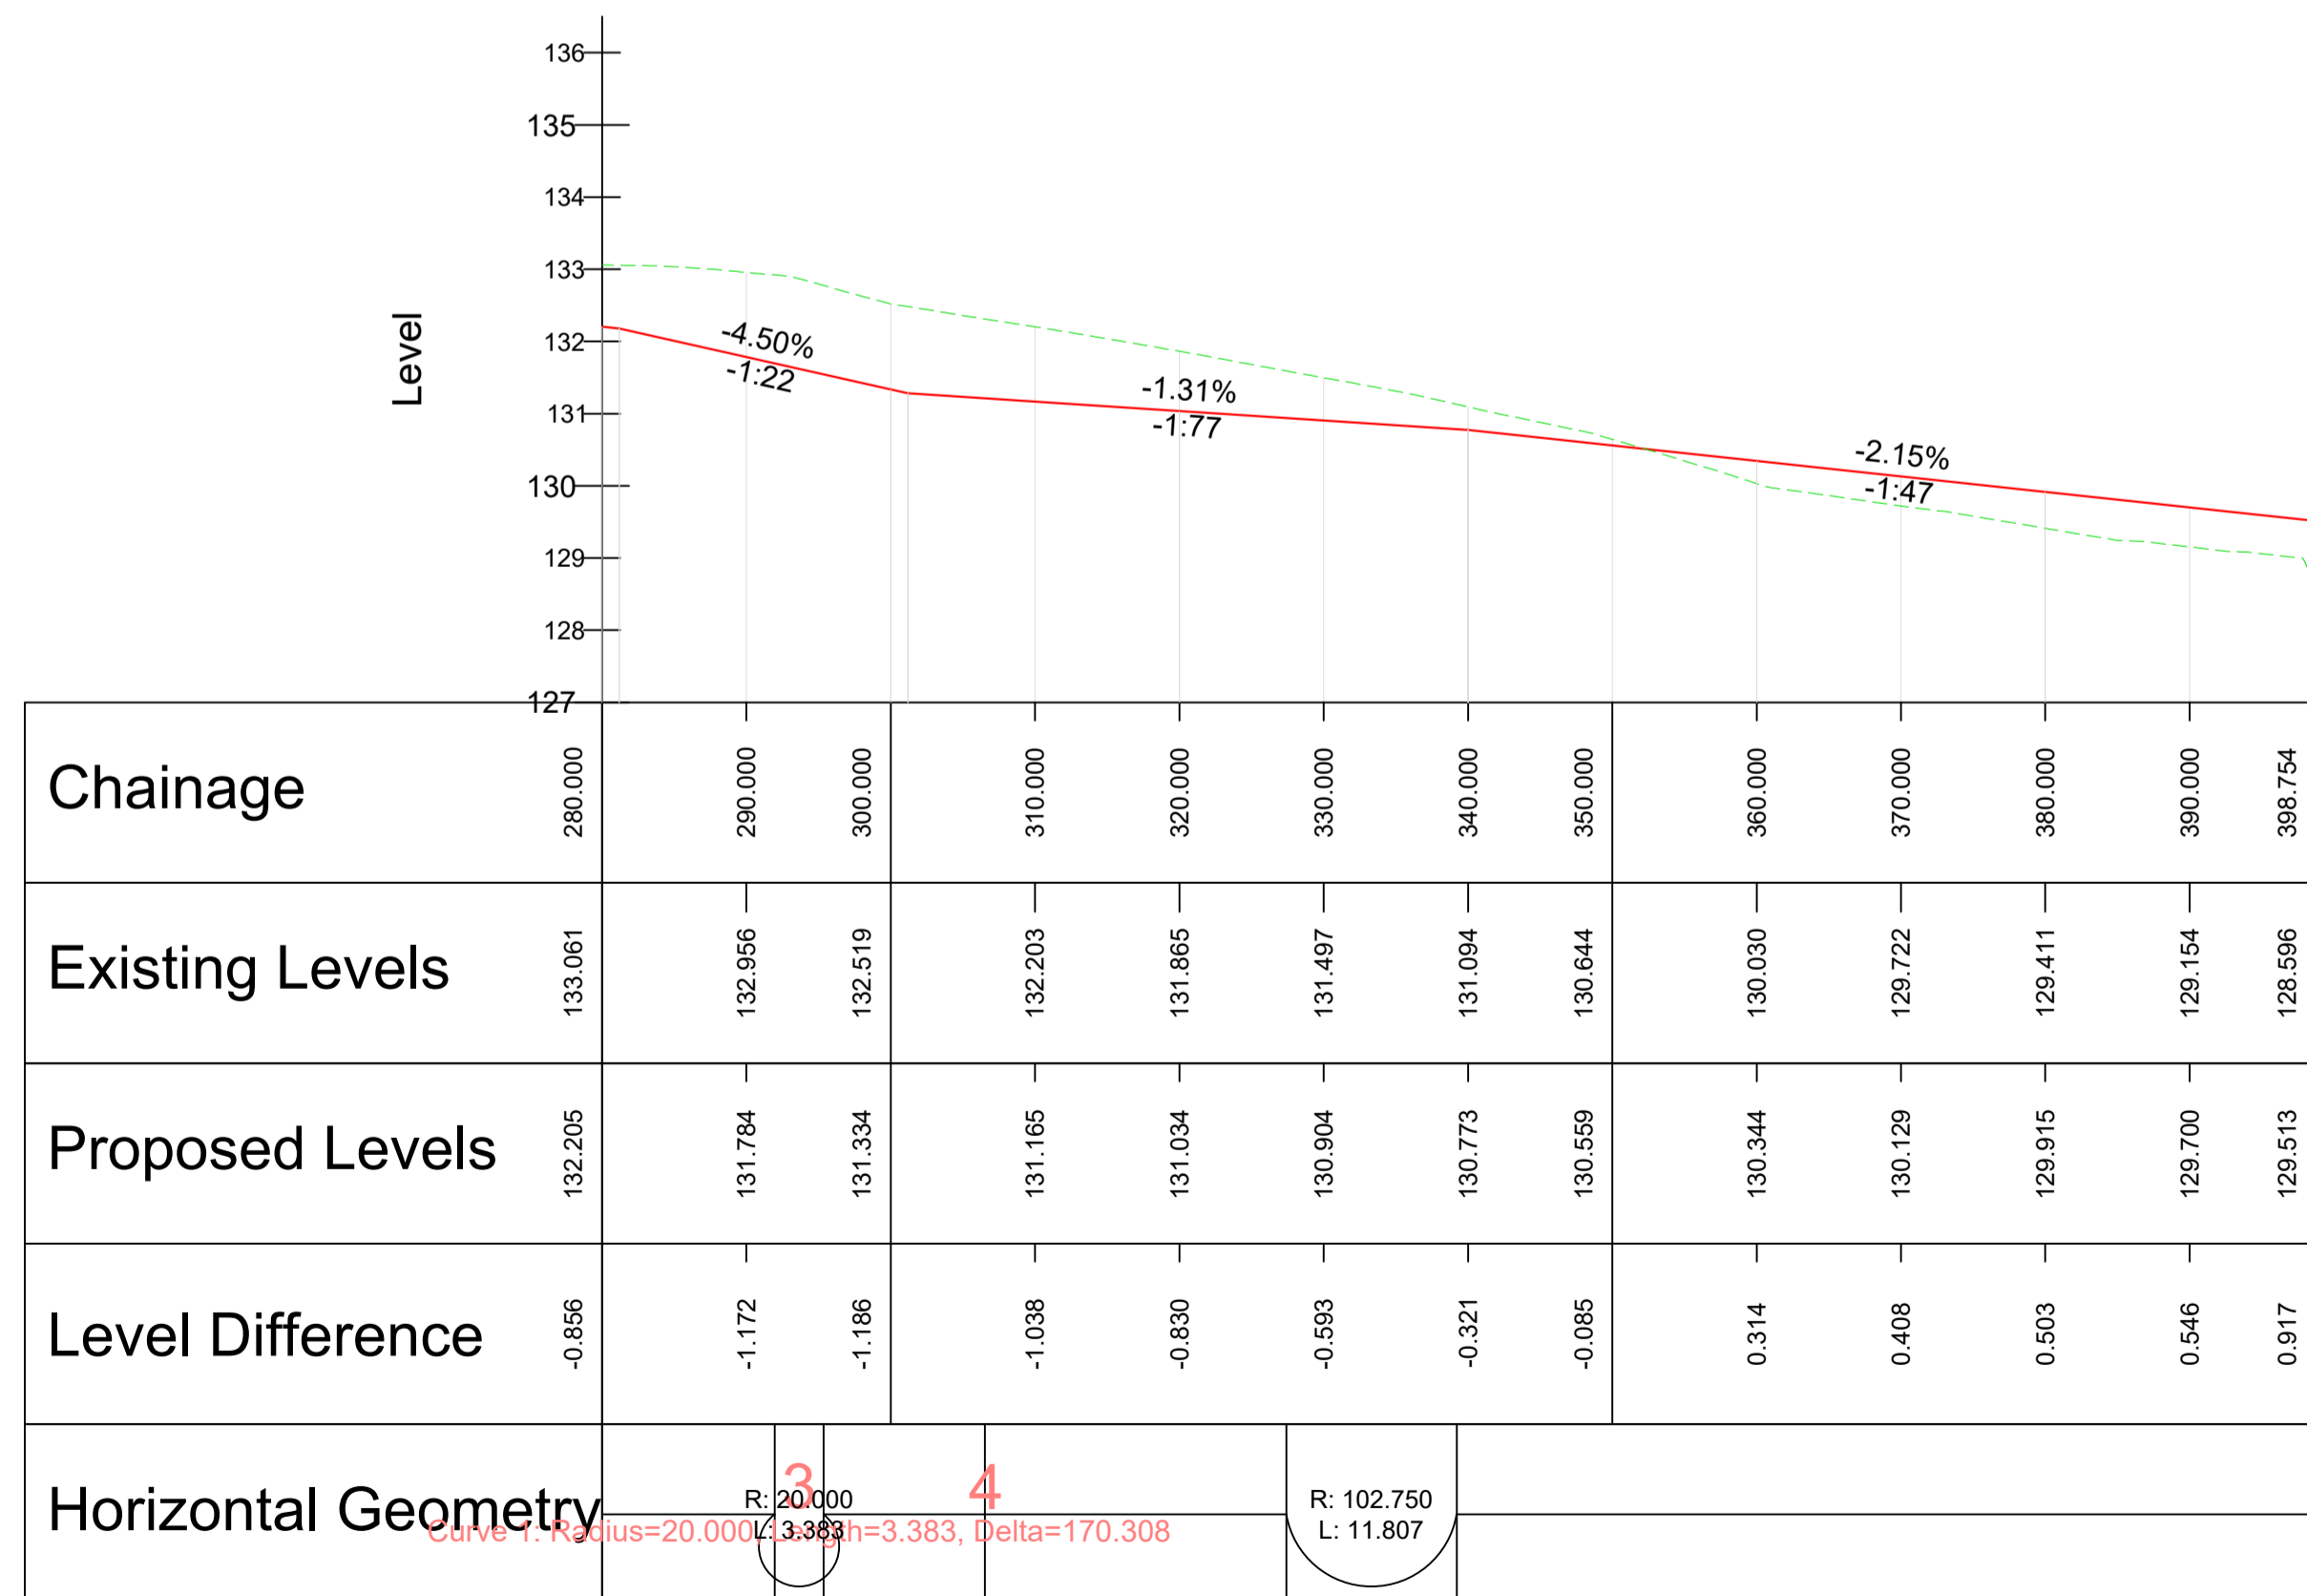

308



**PROJECT**  
 PROPOSED RESIDENTIAL  
 DEVELOPMENT AT LANDS AT  
 STONEY HILL ROAD, RATHCOOLE,  
 Co. DUBLIN

**CLIENT**  
 ROMEVILLE DEVELOPMENTS LTD.

**CONSULTANT**  
 AECOM  
 4th Floor Adelphi Plaza,  
 George's Street Upper,  
 Dun Laoghaire,  
 Co Dublin  
 Tel:+353 (0)1 2383100  
 Fax:+353(0)1 2383199  
 www.aecom.com

- NOTES**
- THIS DRAWING IS TO BE READ IN CONJUNCTION WITH ALL OTHER RELEVANT ARCHITECTURAL AND ENGINEERING DRAWINGS. ANY DISCREPANCIES, ERRORS OR OMISSIONS TO BE BROUGHT TO THE ATTENTION OF THE DESIGNER.
  - ALL DIMENSIONS TO BE CHECKED BY THE CONTRACTOR ON SITE PRIOR TO COMMENCEMENT OF WORKS.
  - AECOM LIMITED TO BE INFORMED BY THE CONTRACTOR OF ANY DISCREPANCIES PRIOR TO THE COMMENCEMENT OF WORKS ON SITE.
  - DIMENSIONS OF ALL BOUNDARIES AND ADJOINING ROADS TO BE CHECKED ON SITE PRIOR TO COMMENCEMENT OF WORKS.

ISSUE/REVISION		
I/R	DATE	DESCRIPTION
4	01.05.2020	FINAL SUBMISSION TO ABP
3	11.03.2020	DRAFT ISSUE
2	11.10.2019	ISSUED FOR PRE-APP TO ABP
1	08.10.2019	DRAFT ISSUE
0	28.08.2019	DRAFT ISSUE

**PROJECT NUMBER**  
 60578132

**SHEET TITLE**  
 LONGITUDINAL SECTIONS  
 SHEET 1 OF 3

**SHEET NUMBER**  
 PR305837-ACM-01-00-DR-CE-10-0604

This drawing has been prepared for the use of AECOM's client. It may not be used, modified, reproduced or relied upon by third parties, except as agreed by AECOM, or as required by law. AECOM accepts no responsibility, and denies any liability, whatsoever, to any party that uses or relies on this drawing without AECOM's express written consent. Do not scale this document. All measurements must be obtained from the stated dimensions.