




ACCESS ROAD 1 - LONGSECTION
SCALE: H 1:500,V 1:100. DATUM: 130.000

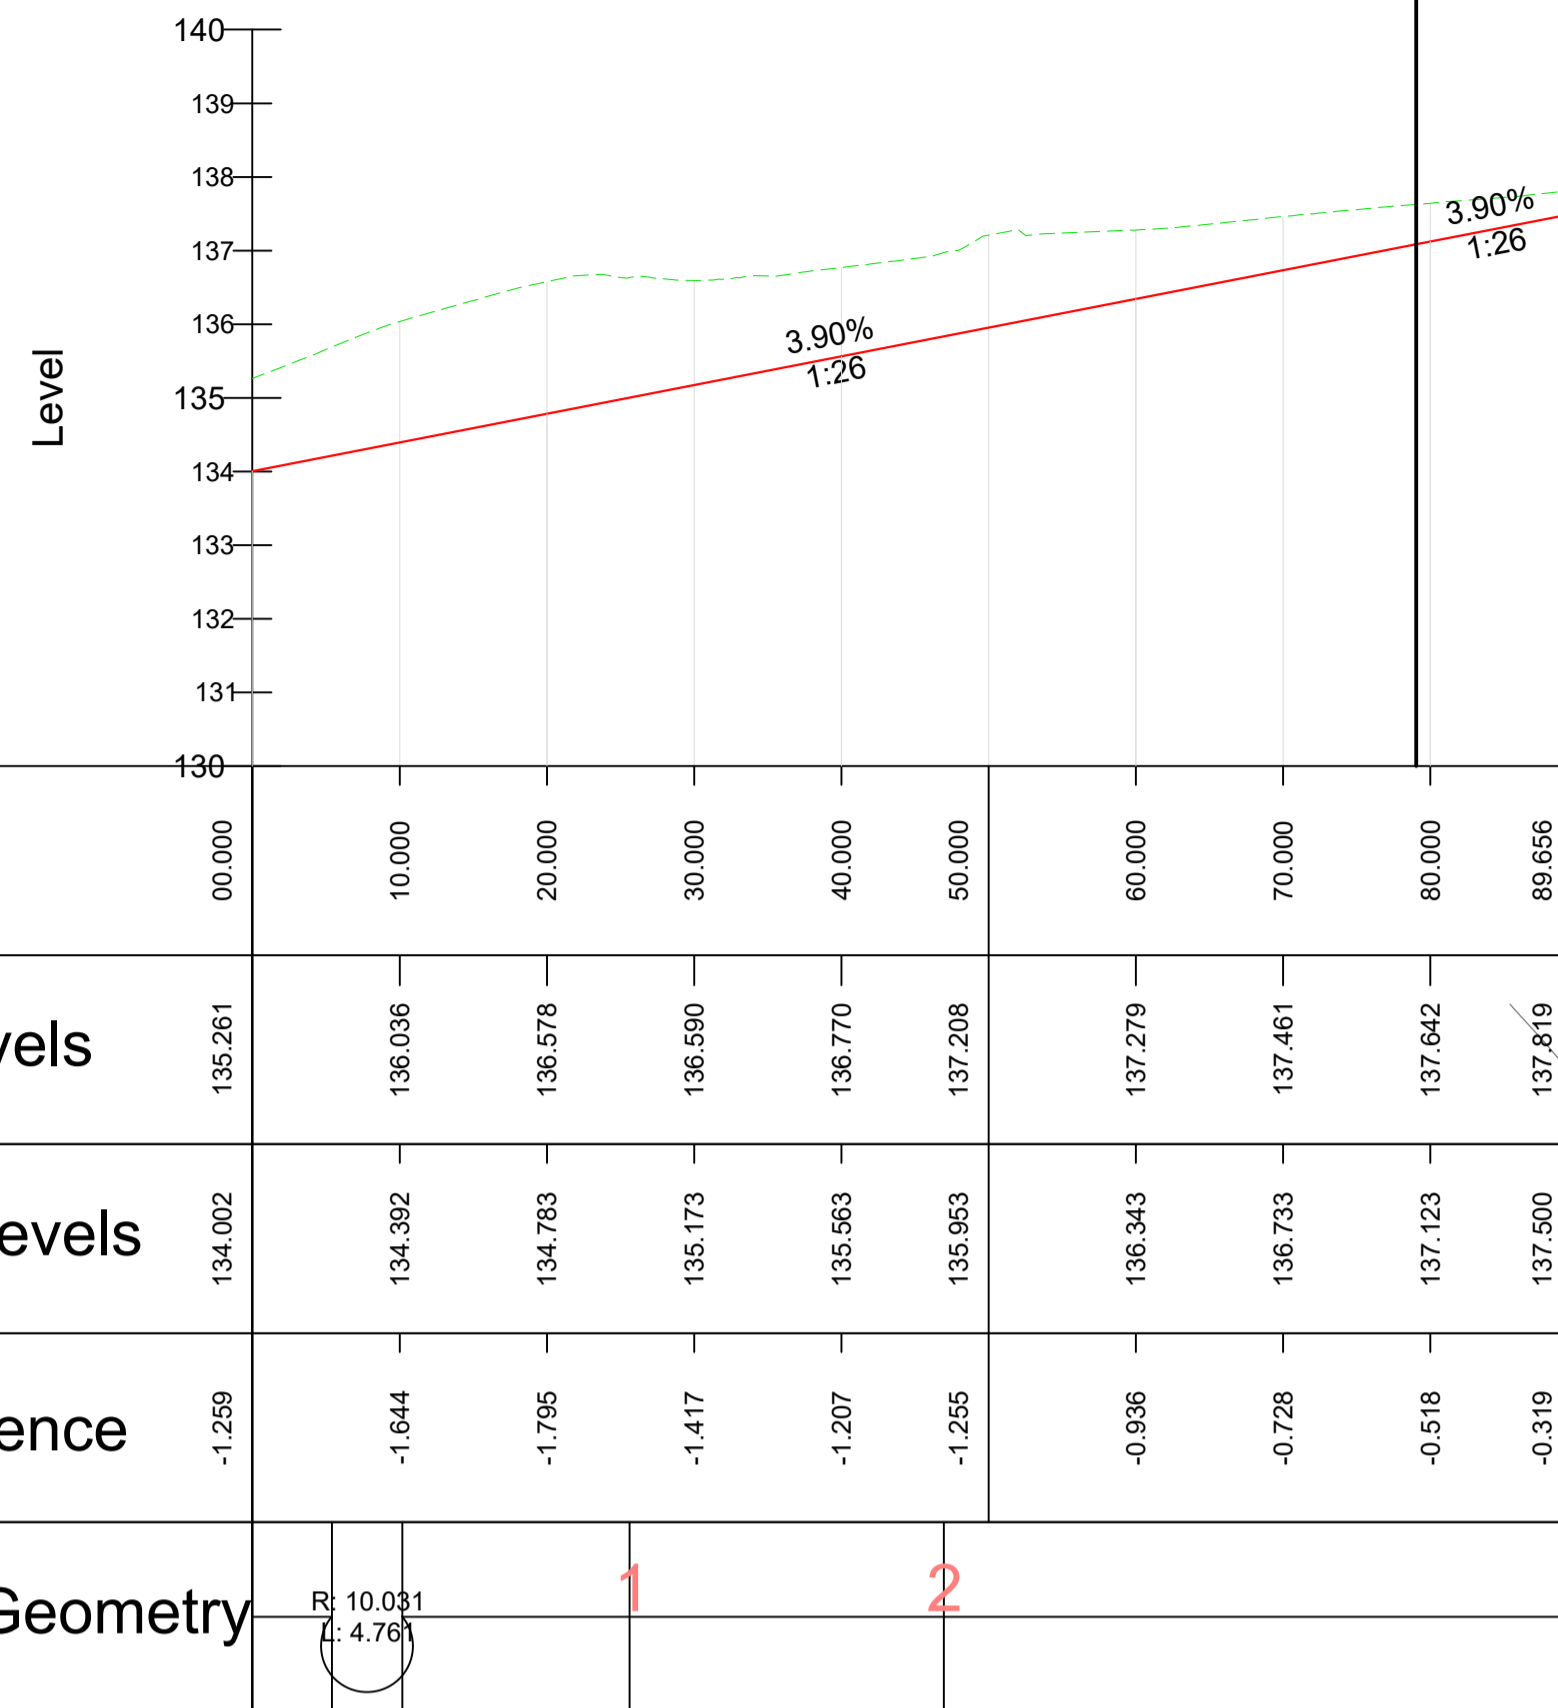

ACCESS ROAD 2 - LONGSECTION
SCALE: H 1:500,V 1:100. DATUM: 125.000

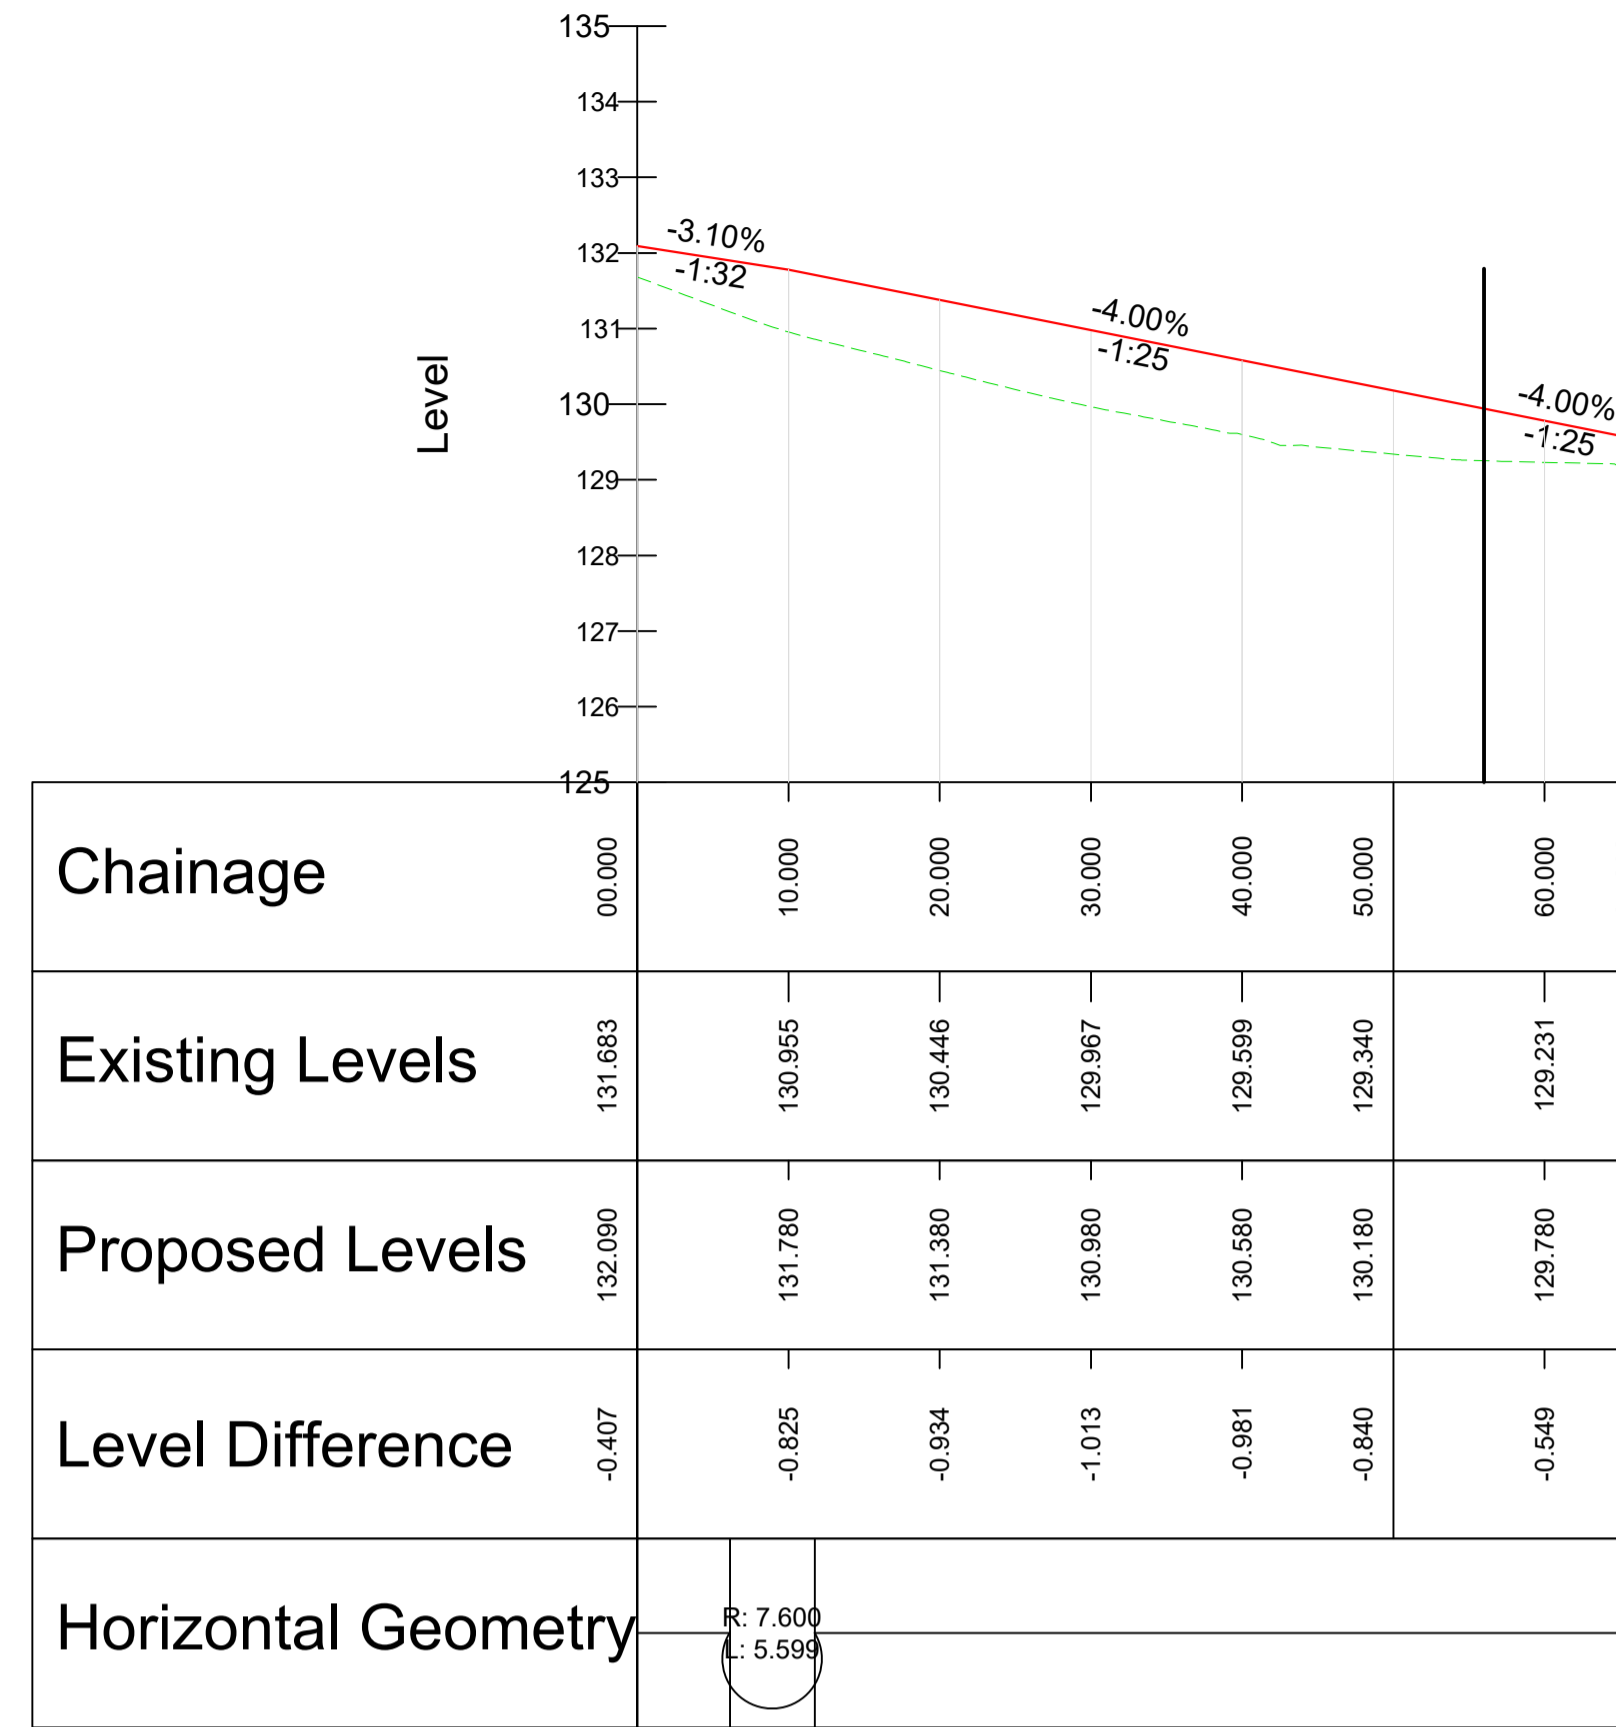

ACCESS ROAD 3 - LONGSECTION
SCALE: H 1:500,V 1:100. DATUM: 125.000

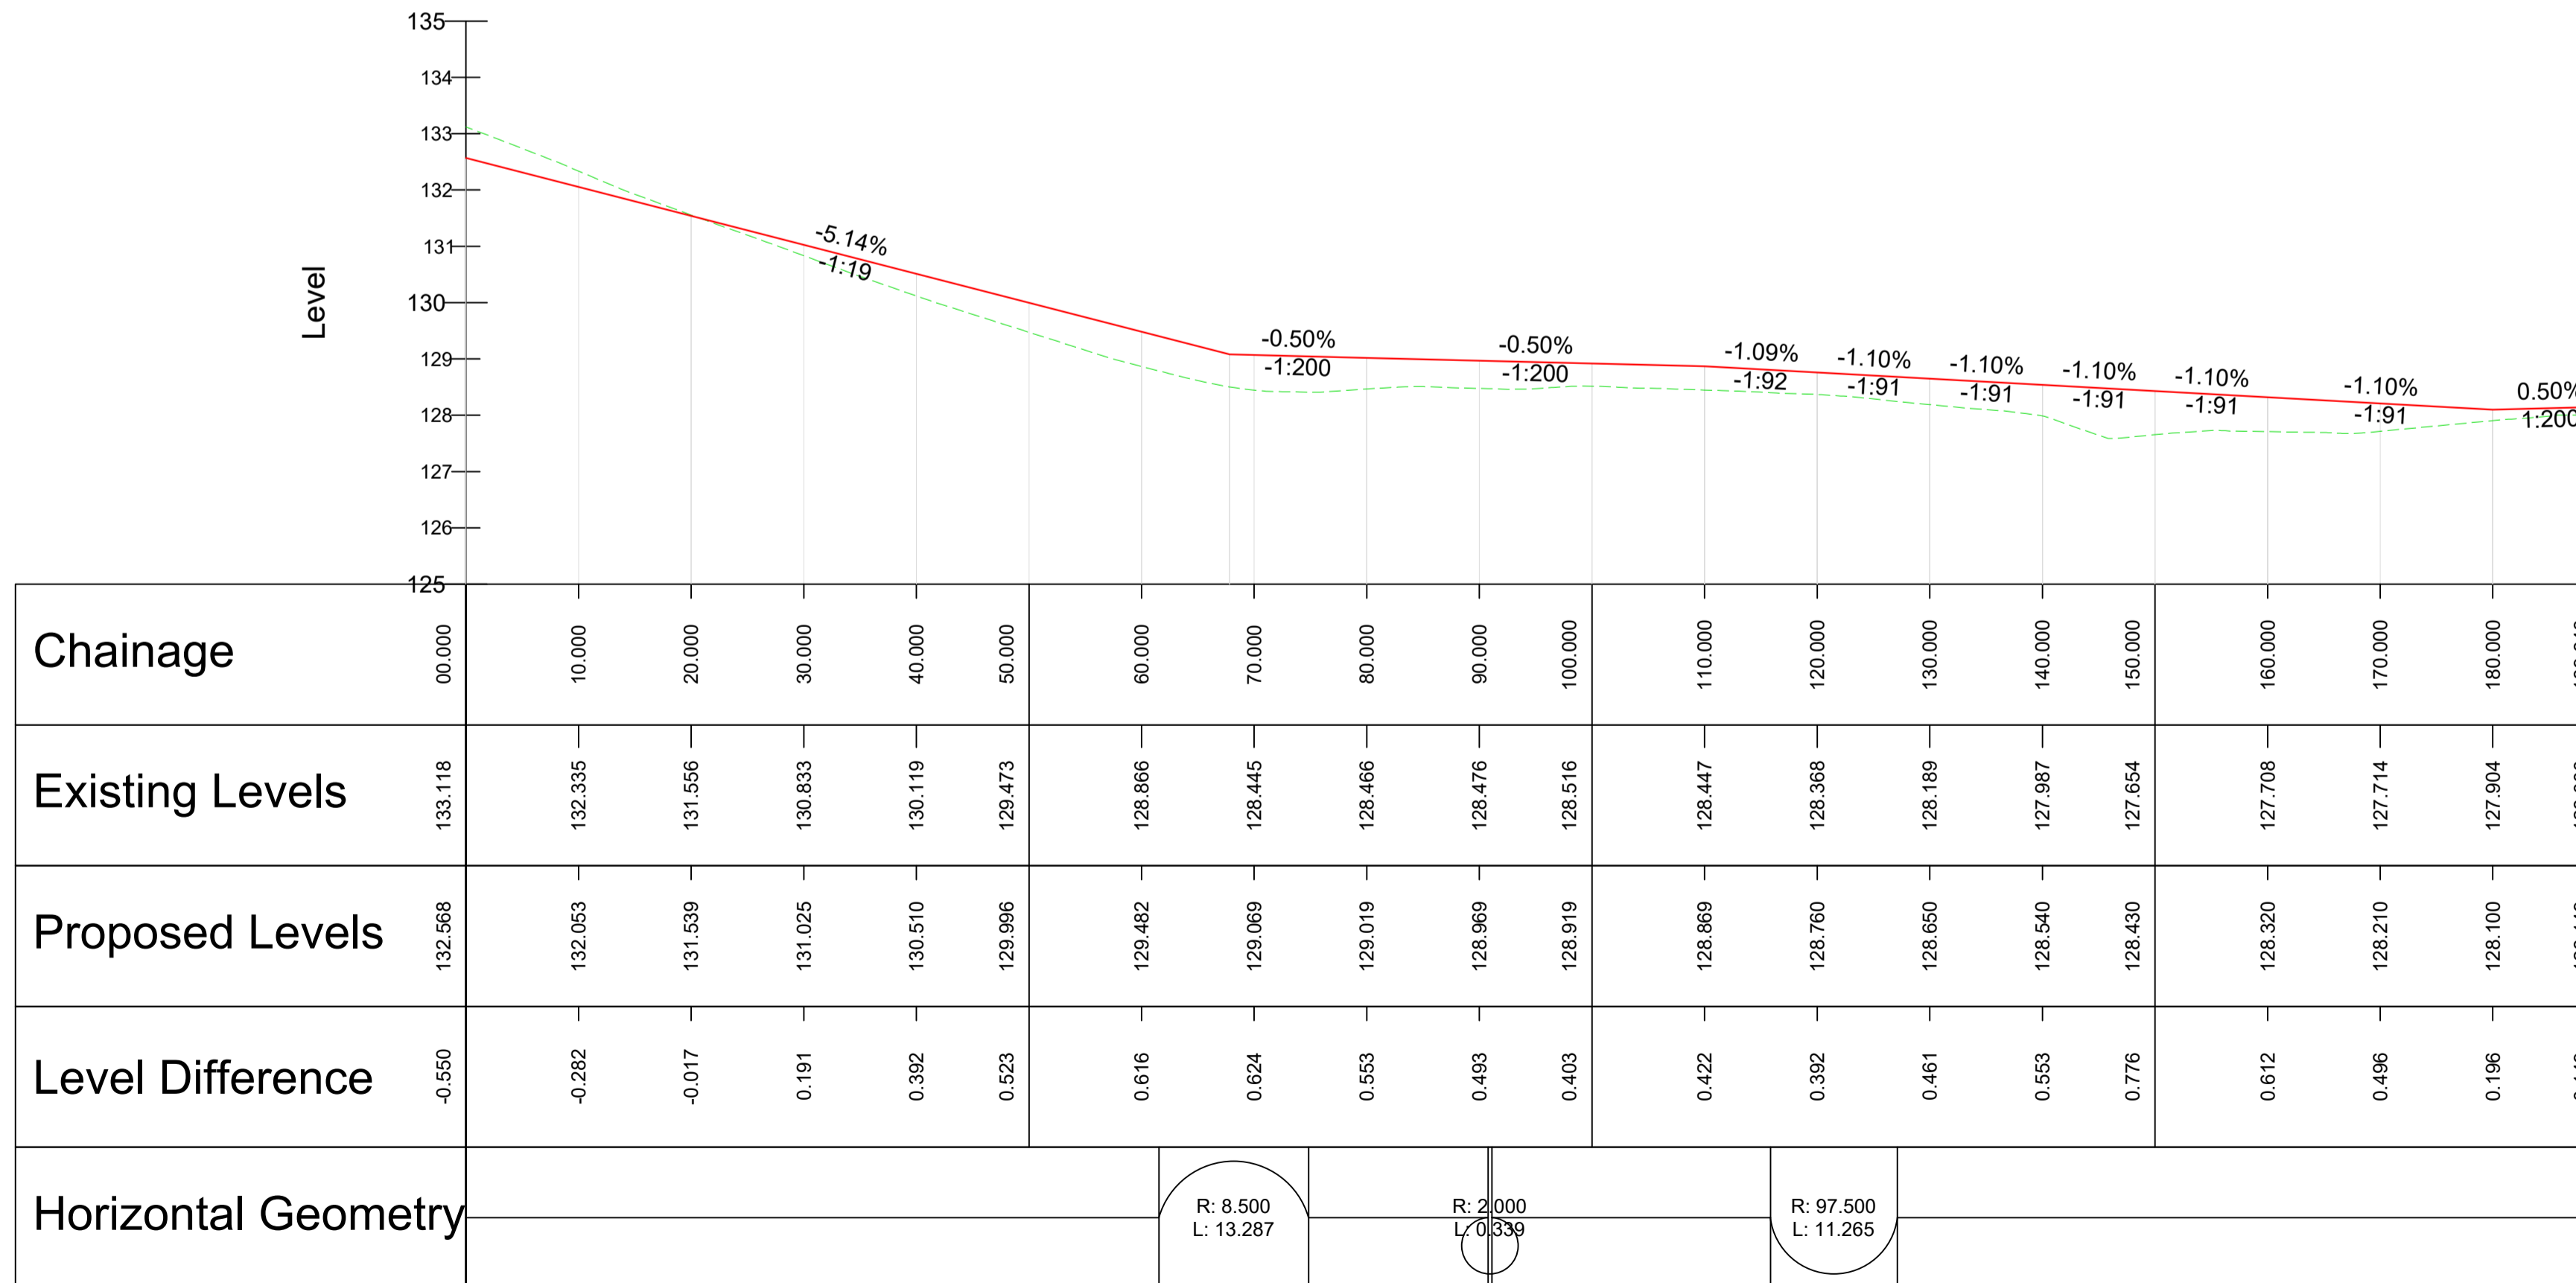

PROJECT
PROPOSED RESIDENTIAL
DEVELOPMENT AT LANDS AT
STONEY HILL ROAD, RATHCOOLE,
Co. DUBLIN

CLIENT
ROMEVILLE DEVELOPMENTS LTD.

CONSULTANT
AECOM
4th Floor Adelphi Plaza,
George's Street Upper,
Dun Laoghaire,
Co Dublin
Tel: +353 (0)1 2383100
Fax: +353(0)1 2383199
www.aecom.com

- NOTES**
- THIS DRAWING IS TO BE READ IN CONJUNCTION WITH ALL OTHER RELEVANT ARCHITECTURAL AND ENGINEERING DRAWINGS, ANY DISCREPANCIES, ERRORS OR OMISSIONS TO BE BROUGHT TO THE ATTENTION OF THE DESIGNER.
 - ALL DIMENSIONS TO BE CHECKED BY THE CONTRACTOR ON SITE PRIOR TO COMMENCEMENT OF WORKS.
 - AECOM LIMITED TO BE INFORMED BY THE CONTRACTOR OF ANY DISCREPANCIES PRIOR TO THE COMMENCEMENT OF WORKS ON SITE.
 - DIMENSIONS OF ALL BOUNDARIES AND ADJOINING ROADS TO BE CHECKED ON SITE PRIOR TO COMMENCEMENT OF WORKS.

ISSUE/REVISION		
I/R	DATE	DESCRIPTION
4	01.05.2020	FINAL SUBMISSION TO ABP
3	11.03.2020	DRAFT ISSUE
2	11.10.2019	ISSUED FOR PRE-APP TO ABP
1	08.10.2019	DRAFT ISSUE
0	28.08.2019	DRAFT ISSUE

PROJECT NUMBER
60578132

SHEET TITLE
LONGITUDINAL SECTIONS
SHEET 2 OF 3

SHEET NUMBER
PR305837-ACM-01-00-DR-CE-10-0605

This drawing has been prepared for the use of AECOM's client. It may not be used, modified, reproduced or relied upon by third parties, except as agreed by AECOM or as required by law. AECOM accepts no responsibility, and denies any liability, whatsoever, to any party that uses or relies on this drawing without AECOM's express written consent. Do not scale this document. All measurements must be obtained from the stated dimensions.