


NOTE  
 ALL DIMENSIONS TO BE CHECKED ON SITE  
 NO DIMENSIONS TO BE SCALED FROM THIS DRAWING  
 THIS DRAWING IS TO BE READ IN CONJUNCTION WITH  
 RELEVANT CONSULTANT'S DRAWINGS  
 NO PART OF THIS DOCUMENT MAY BE REPRODUCED OR  
 TRANSMITTED IN ANY FORM OR STORED IN ANY RETRIEVAL  
 SYSTEM OF ANY NATURE WITHOUT THE WRITTEN PERMISSION  
 OF THE LANDSCAPE ARCHITECT AS COPYRIGHT HOLDER EXCEPT  
 AS AGREED FOR USE ON THE PROJECT FOR WHICH THE  
 DOCUMENT WAS ORIGINALLY ISSUED  
 FOR DRAWING INDEX, GENERAL NOTES, AND HEALTH AND SAFETY REFER TO DWG  
 L3.001

CLIENT:


CWTC MULTI FAMILY ICAV

ARCHITECTS:


HENRY J LYONS ARCHITECTS

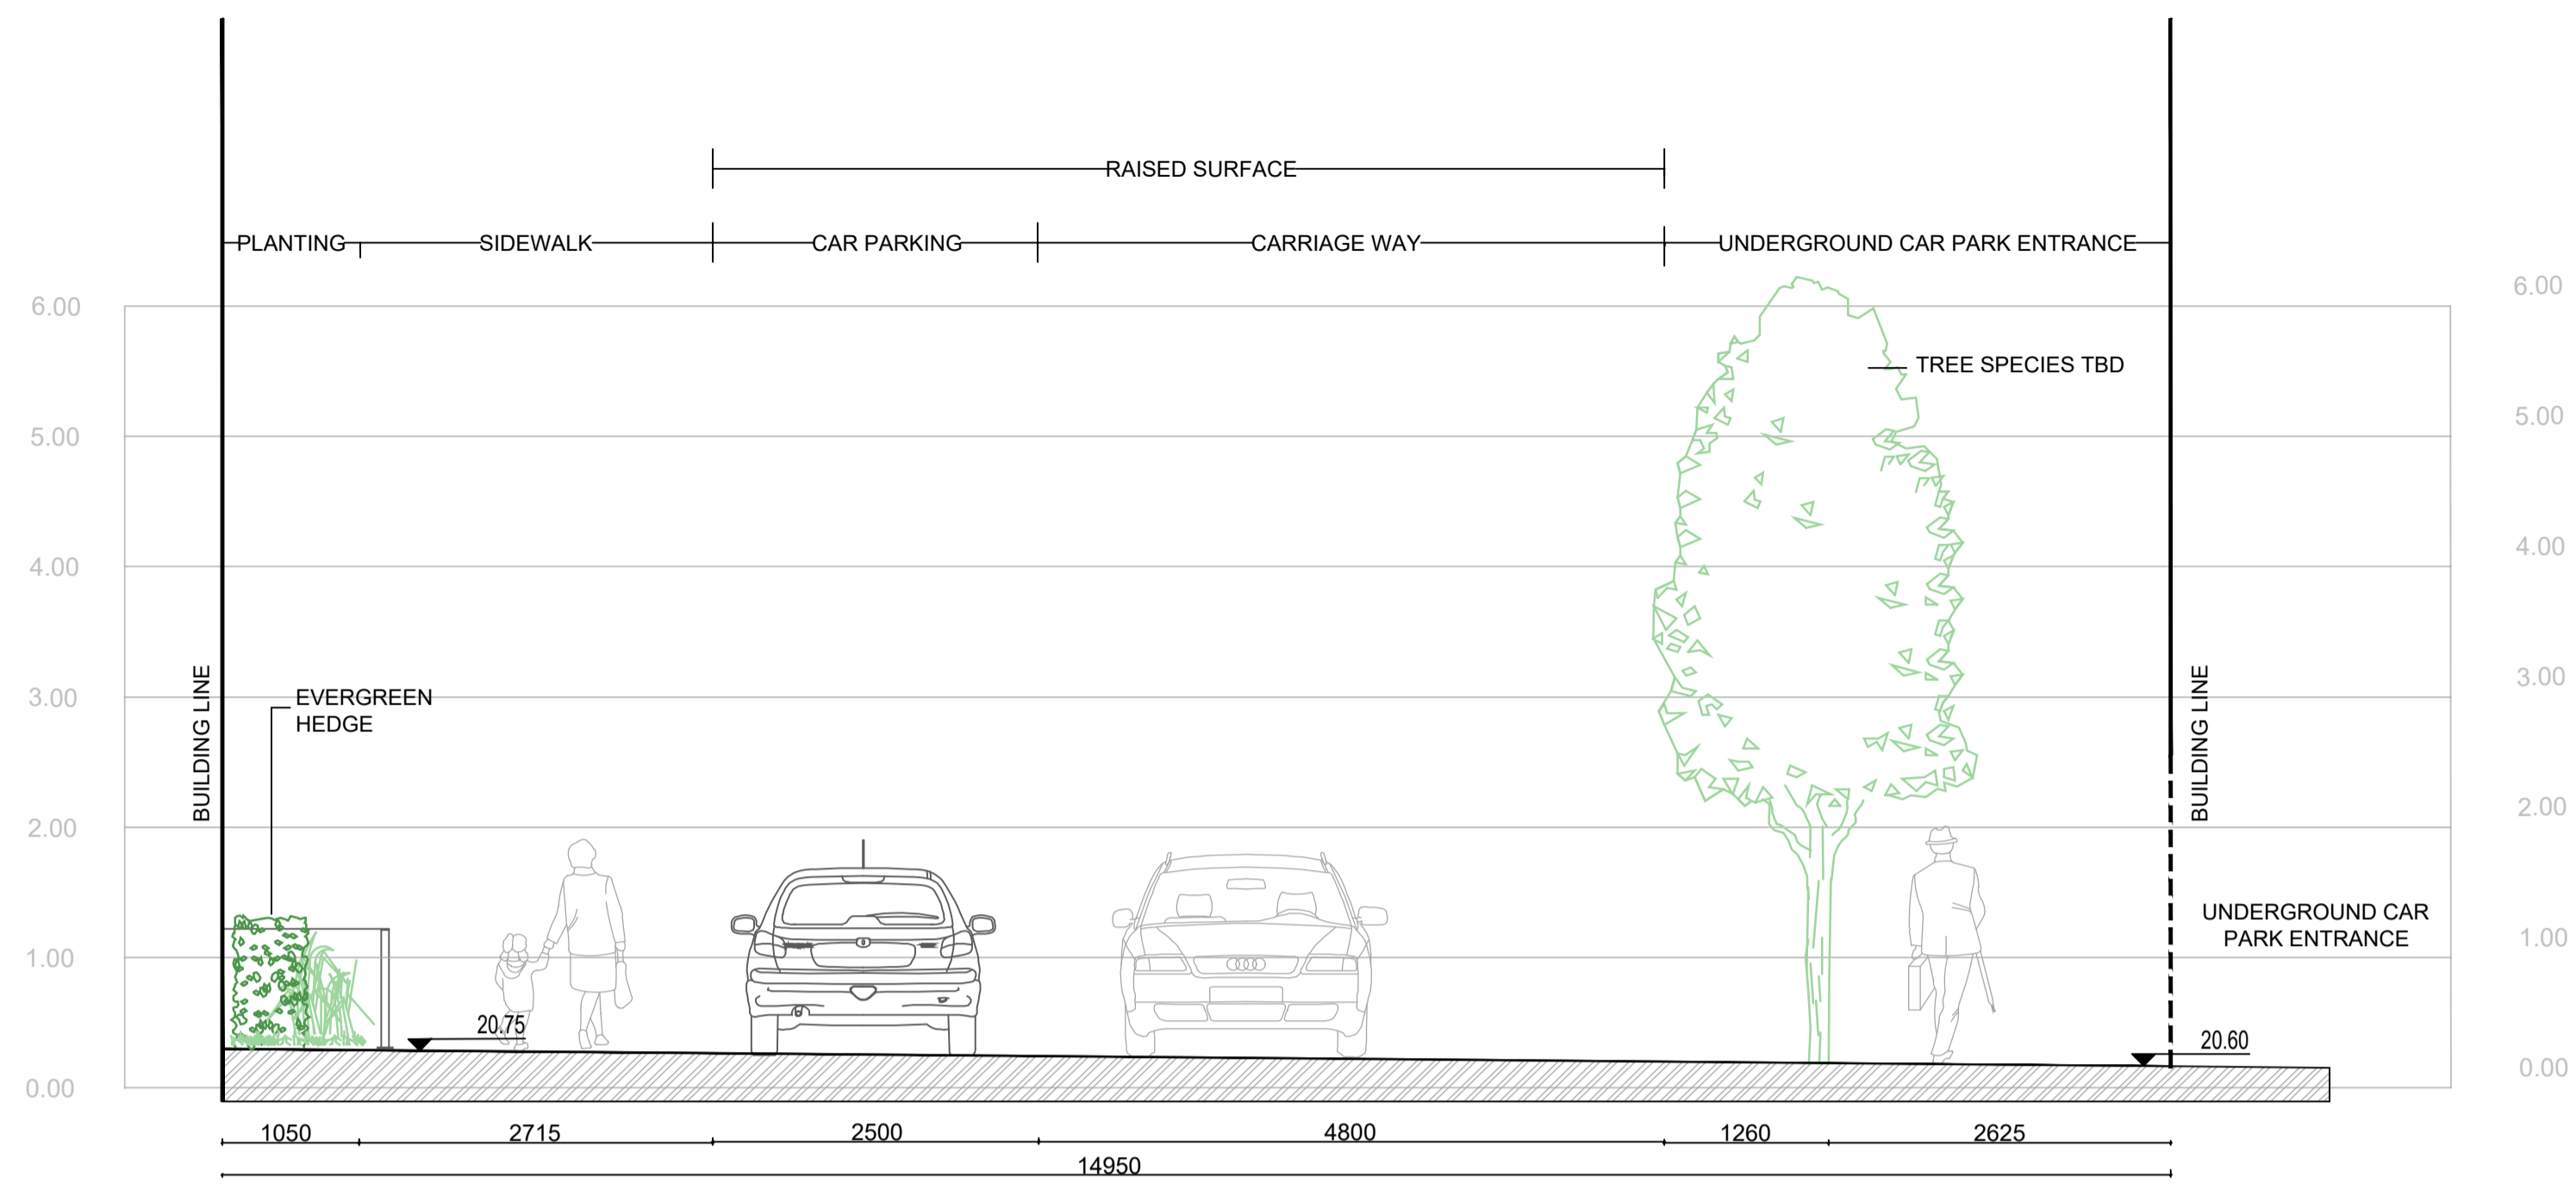

20 SECTION 20  
 SCALE: 1:50 @ A1

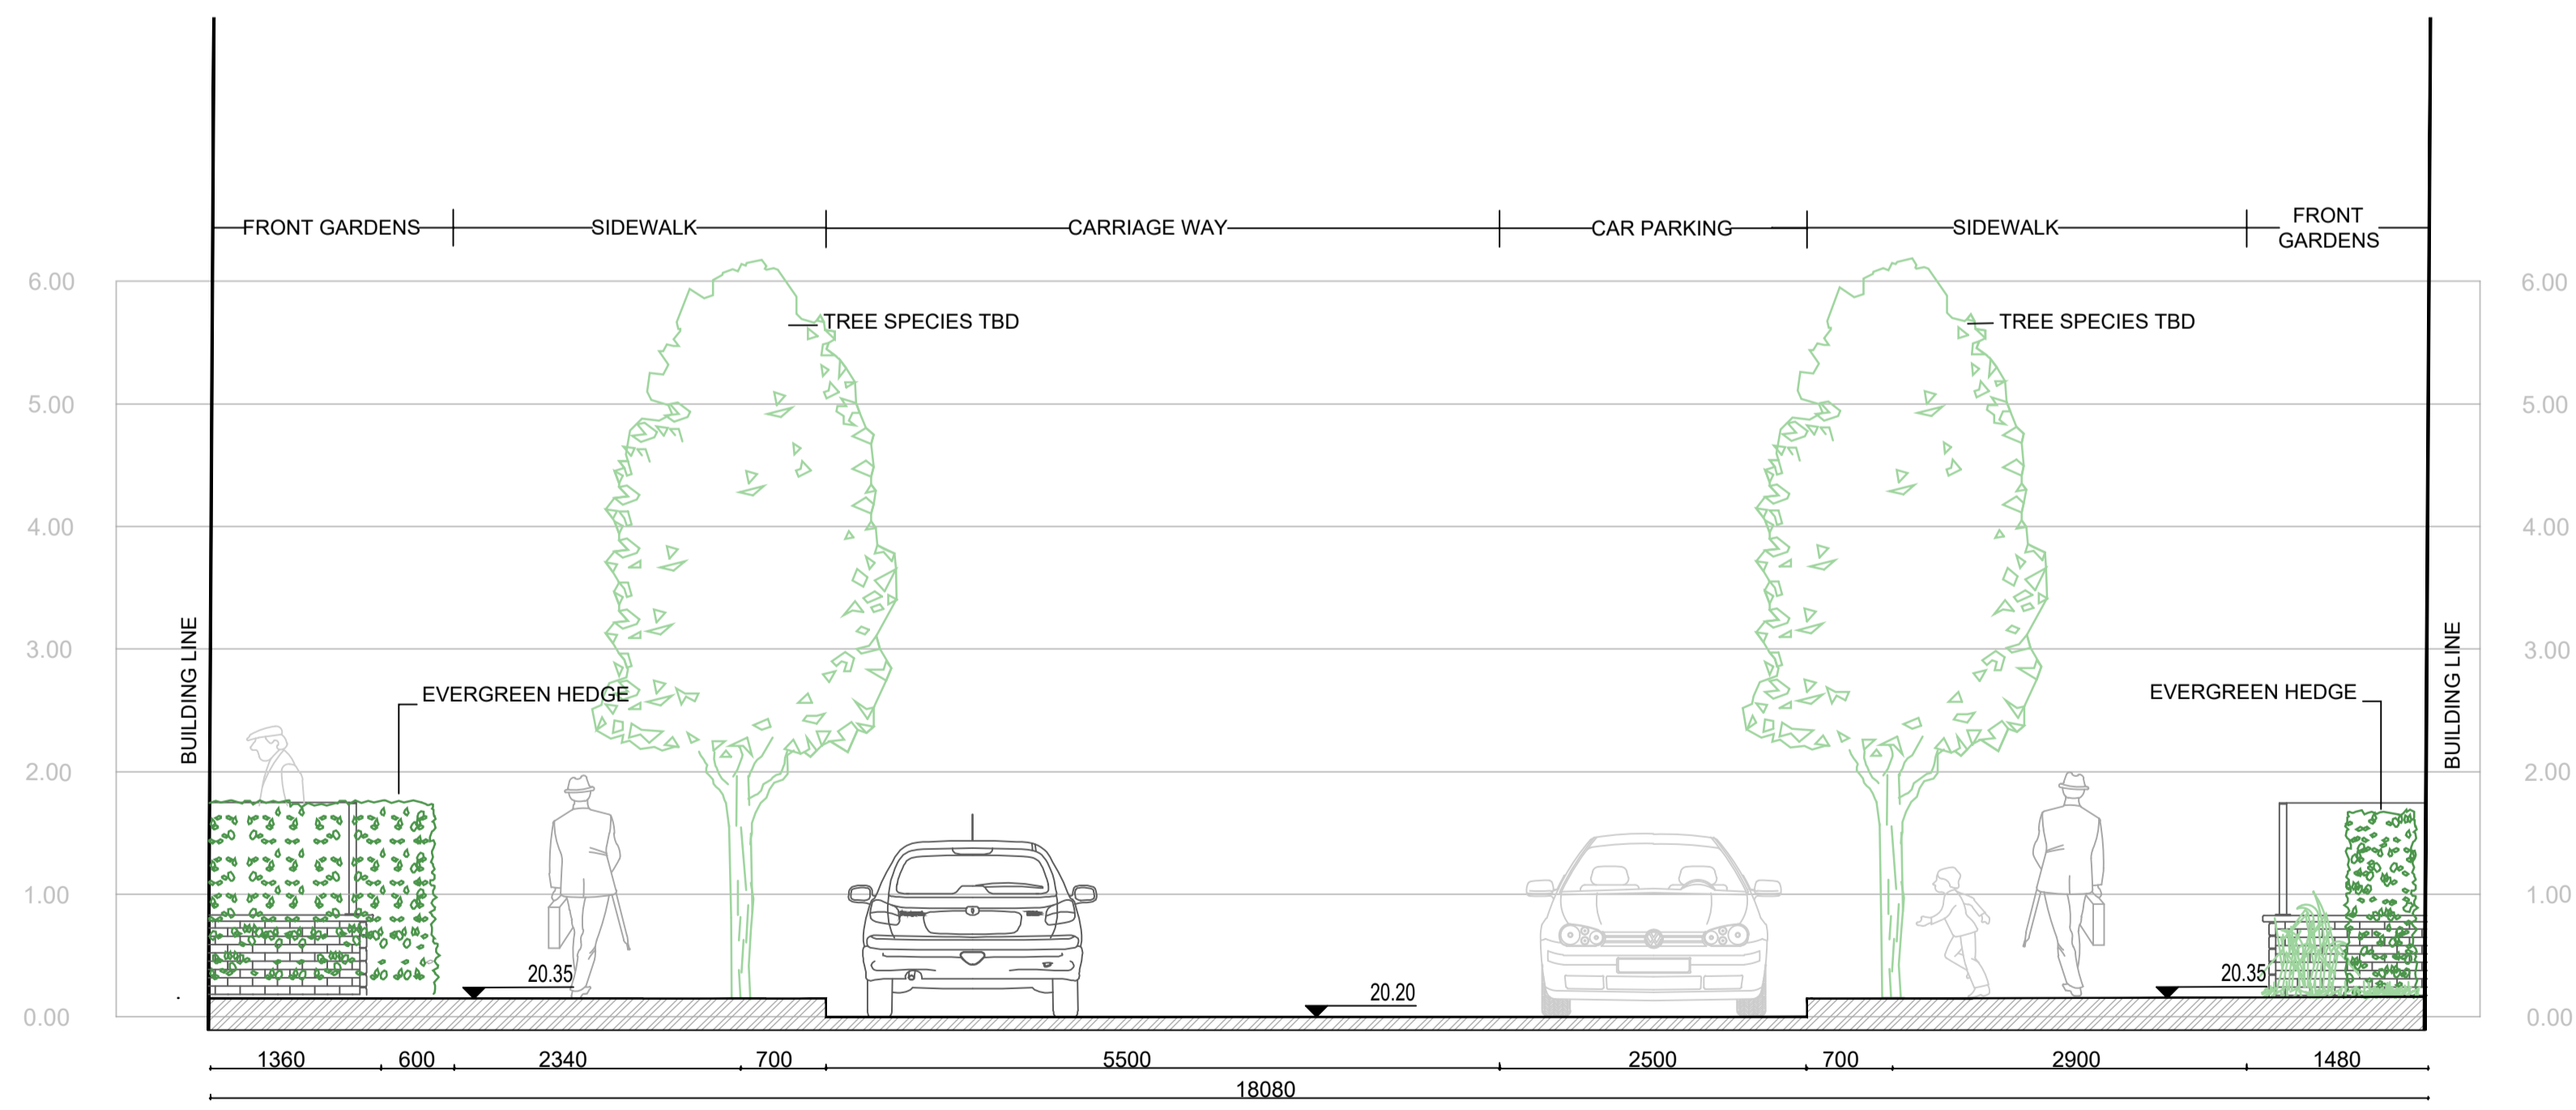

21 SECTION 21  
 SCALE: 1:50 @ A1

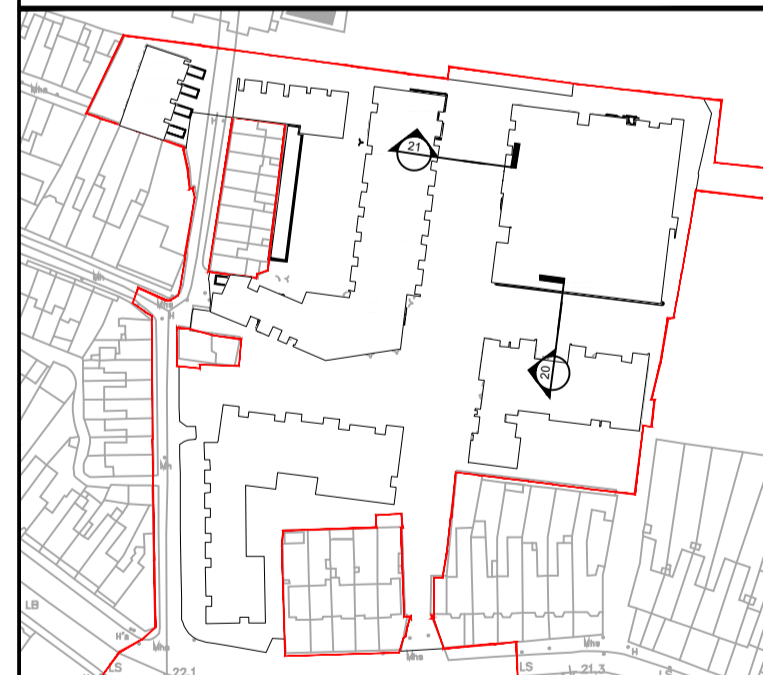

REFERENCE: THIS DRAWING IS NOT FOR CONSTRUCTION

01	PLANNING AMENTMENTS	15.05.20
----	---------------------	----------

REVISIONS:

Job No.	13A8A	Drawn By	OGW
Dwg No.	L1-804	Checked By	SR
Scale	1:50 @ A1	Date	MAY 2020

JOB DESCRIPTION

Site	BAILEY GIBSON SITE
Project	BAILEY GIBSON
Title	STREET SECTIONS 1 of 5

