


NOTE
 ALL DIMENSIONS TO BE CHECKED ON SITE
 NO DIMENSIONS TO BE SCALED FROM THIS DRAWING
 THIS DRAWING IS TO BE READ IN CONJUNCTION WITH
 RELEVANT CONSULTANT'S DRAWINGS
 NO PART OF THIS DOCUMENT MAY BE REPRODUCED OR
 TRANSMITTED IN ANY FORM OR STORED IN ANY RETRIEVAL
 SYSTEM OF ANY NATURE WITHOUT THE WRITTEN PERMISSION
 OF THE LANDSCAPE ARCHITECT AS COPYRIGHT HOLDER EXCEPT
 AS AGREED FOR USE ON THE PROJECT FOR WHICH THE
 DOCUMENT WAS ORIGINALLY ISSUED
 FOR DRAWING INDEX, GENERAL NOTES, AND HEALTH AND SAFETY REFER TO DWG
 L3.001

CLIENT:


CWTC MULTI FAMILY ICAV

ARCHITECTS:

HENRY J LYONS ARCHITECTS

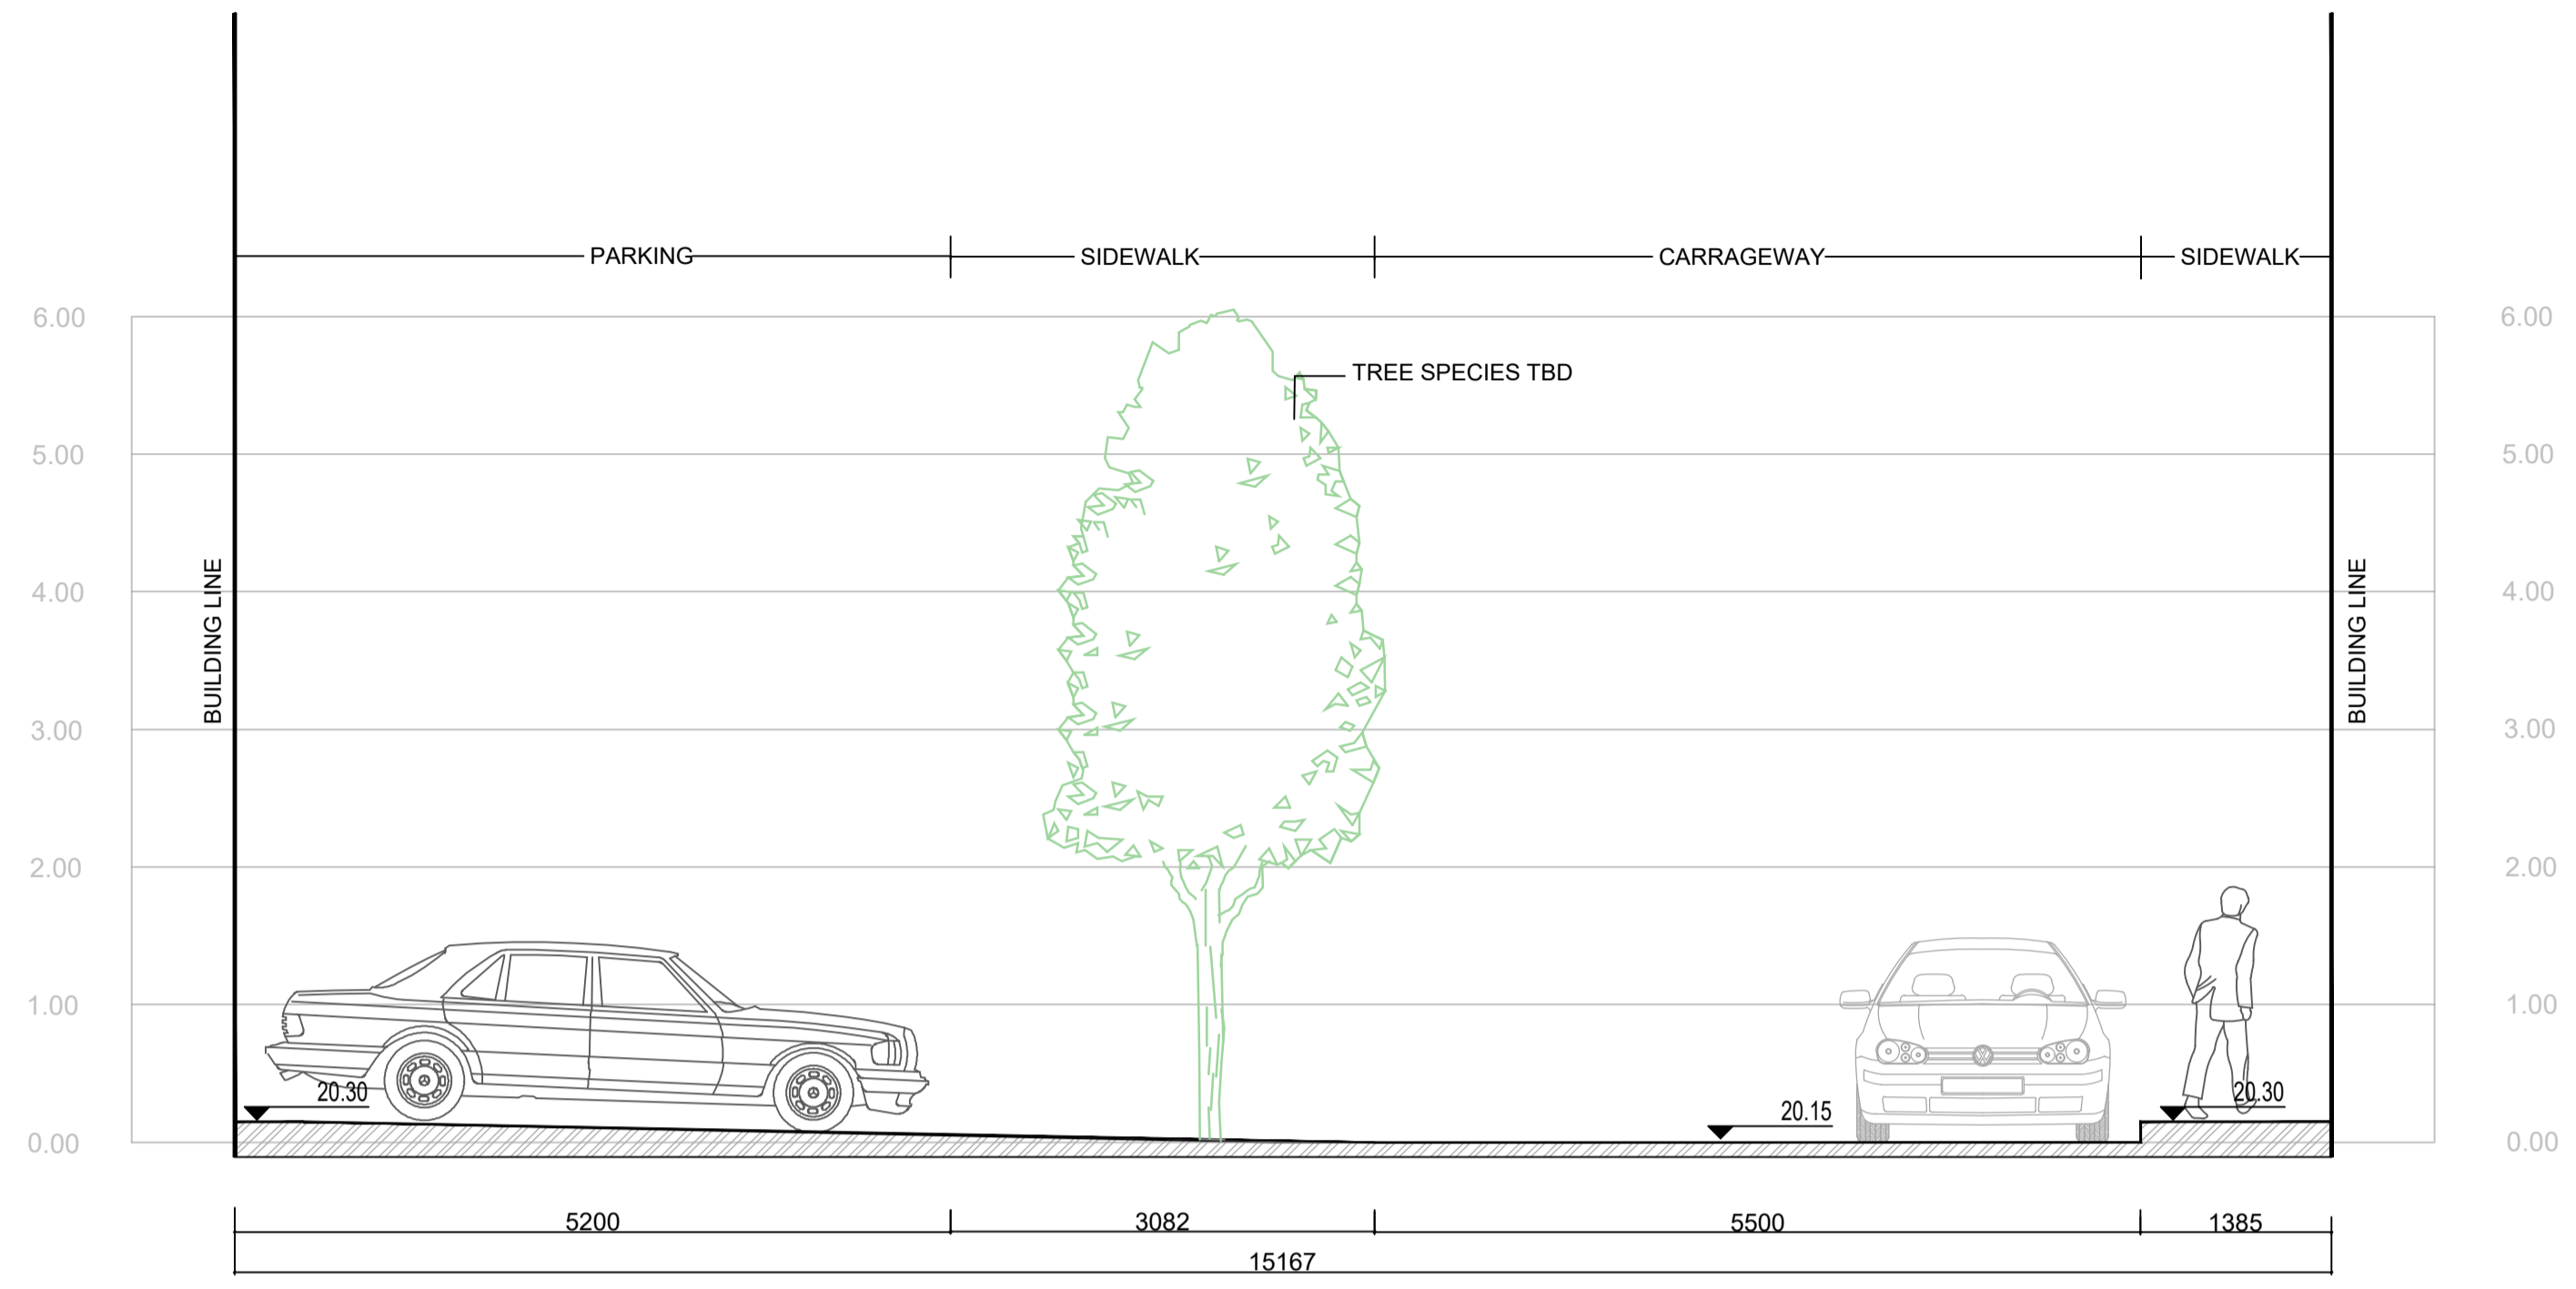

26 SECTION 26
 SCALE: 1:50 @ A1

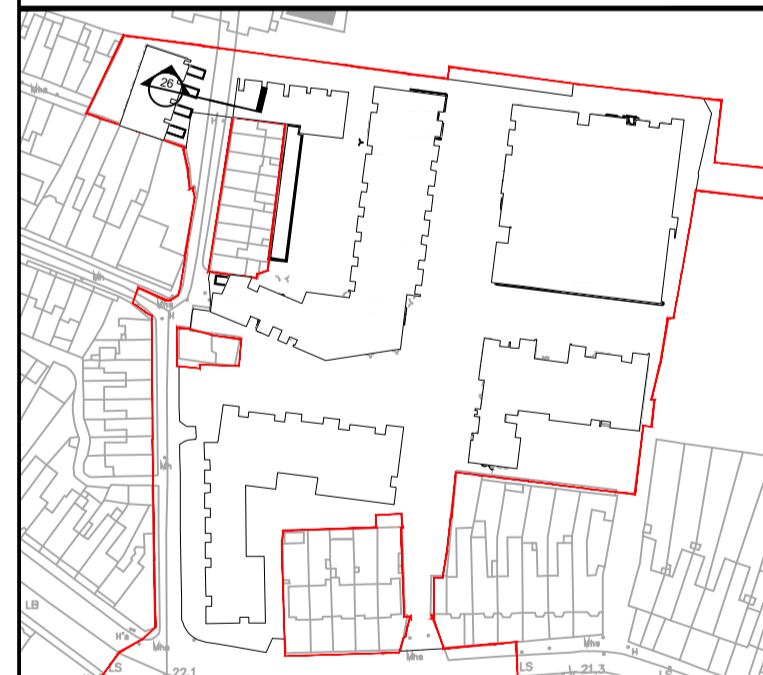

REFERENCE: THIS DRAWING IS NOT FOR CONSTRUCTION

01	PLANNING AMENTMENTS	15.05.20
----	---------------------	----------

REVISIONS:

Job No.	13A8A	Drawn By	OGW
Dwg No.	L1-807	Checked By	SR
Scale	1:50 @ A1	Date	MAY 2020

JOB DESCRIPTION

Site	BAILEY GIBSON SITE
Project	BAILEY GIBSON
Title	STREET SECTION 4 of 5