




NOTE
 ALL DIMENSIONS TO BE CHECKED ON SITE
 NO DIMENSIONS TO BE SCALED FROM THIS DRAWING
 THIS DRAWING IS TO BE READ IN CONJUNCTION WITH
 RELEVANT CONSULTANTS DRAWINGS

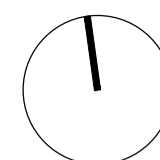


KEY PLAN (NTS)

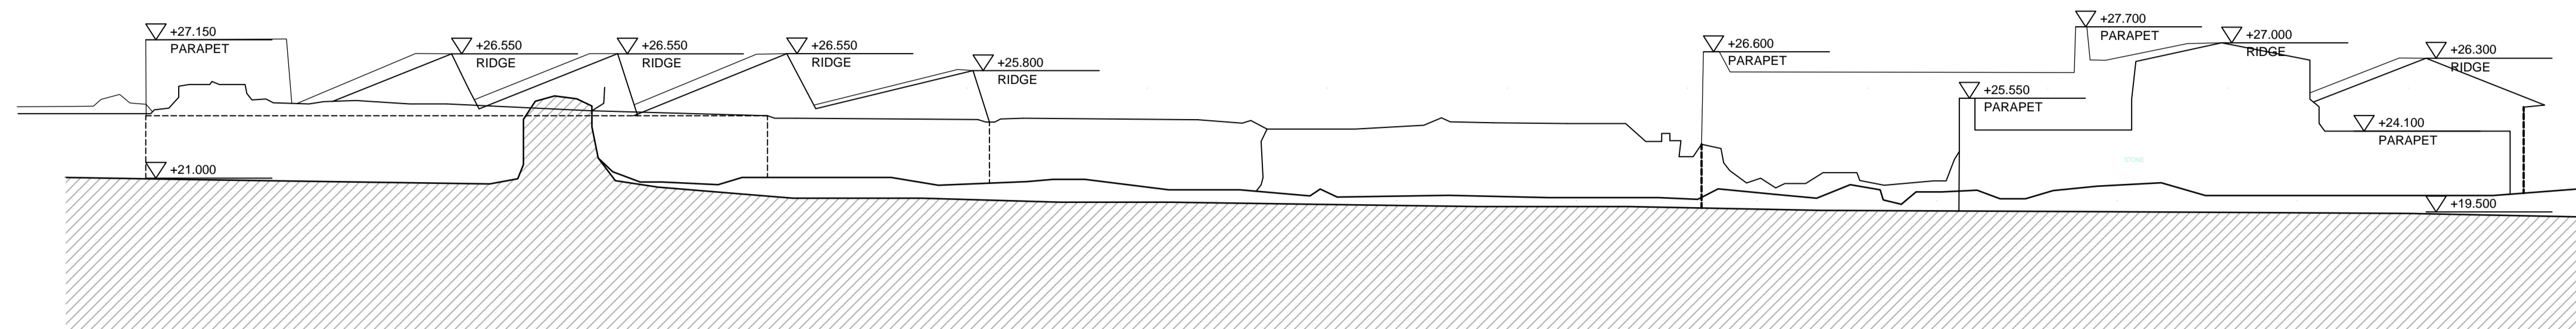

01 EXISTING ELEVATION EAST 1 OF BAILEY GIBSON SITE
 PL0110 SCALE 1:200

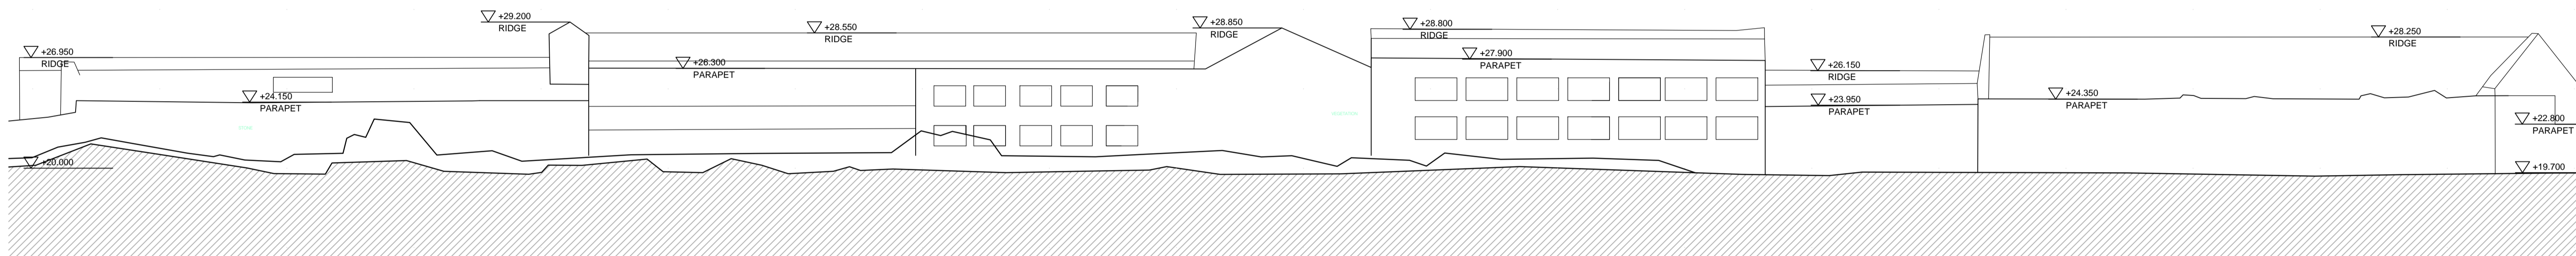

02 EXISTING ELEVATION NORTH 2 OF BAILEY GIBSON SITE
 PL0110 SCALE 1:200

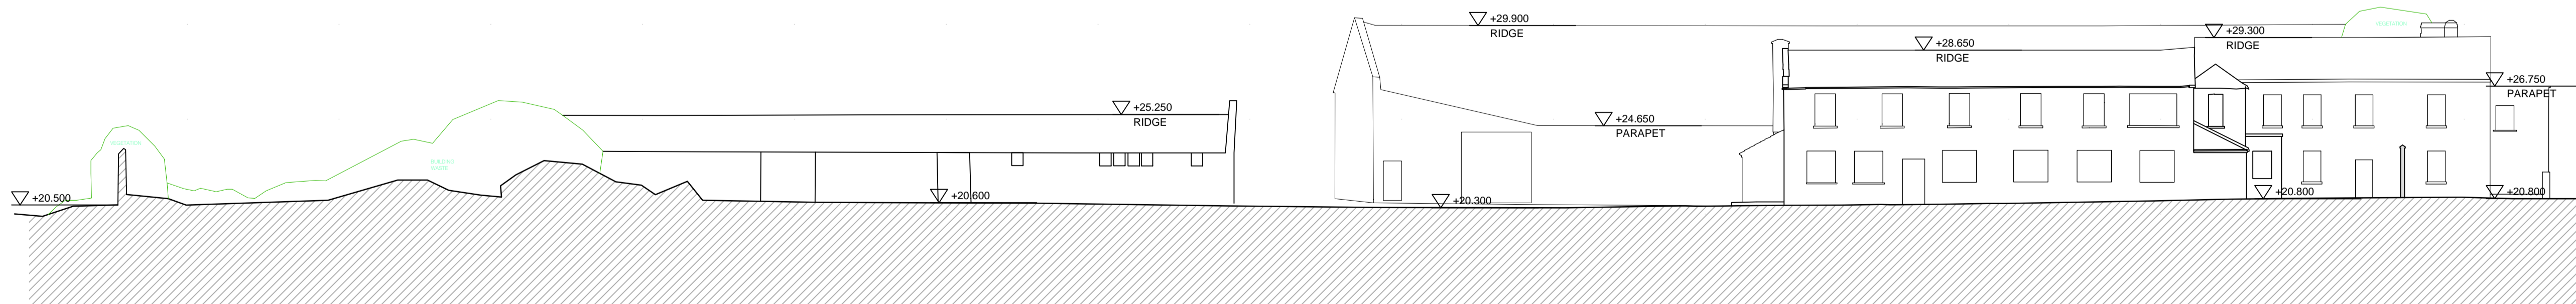

03 EXISTING ELEVATION NORTH 3 OF BAILEY GIBSON SITE
 PL0110 SCALE 1:200

REV	DATE	DESCRIPTION	CHKD	DRN
A	18/05/2020	ISSUED FOR ABP APPLICATION	BF	MG

PLANNING

Henry J Lyons

Architecture + Interiors +353 1 888 3333 51-54 Pearse Street
 henryjlyons.com info@henryjlyons.com Dublin D02 KA56

CLIENT
 DBTR-SCR1 Fund

PROJECT
 Proposed Strategic
 Housing Development
 Former Bailey Gibson Site

JOB NUMBER: 950578
 DATE: APRIL 2020
 SCALE: 1:200 @A1
 DRAWN: Marina Gornik
 CHECKED: Brian Feeley
 FILE NAME: 950578 PL0110-0112 Existing Elevations

DRAWING
 EXISTING BUILDINGS
 ELEVATIONS 01-03
 SHEET 4 OF 6

BLOCK	DRAWING NUMBER	ZONE	REVISION
	PL0110		A