



② A1- Section AA
1:200

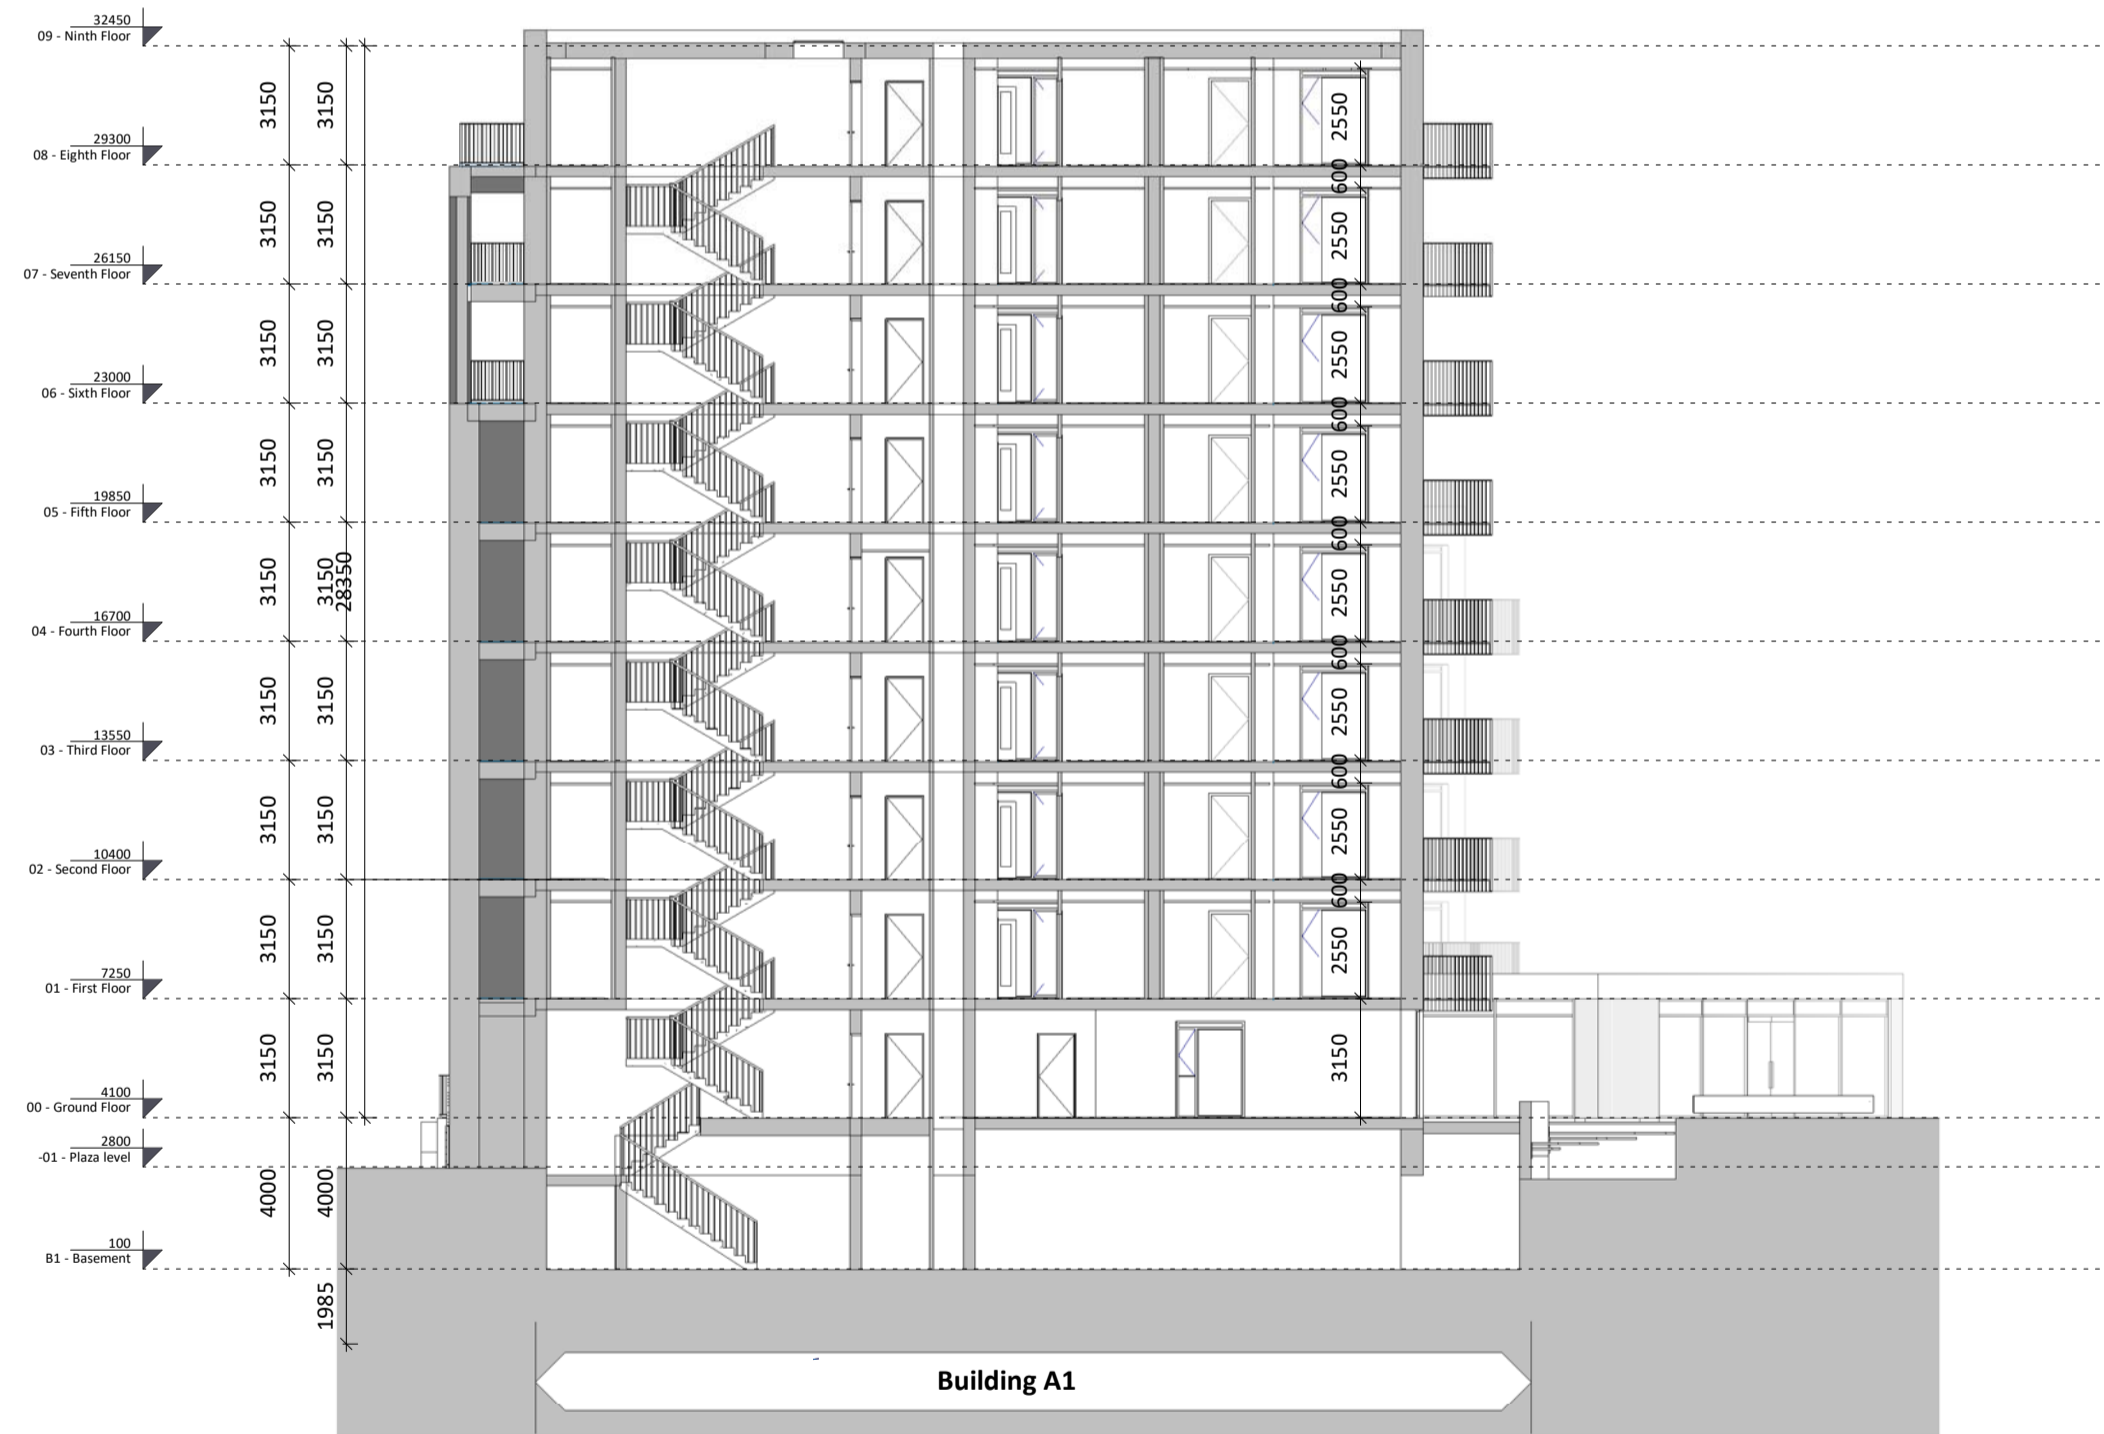

① A1- Section BB
1:200

Block A1 Sections

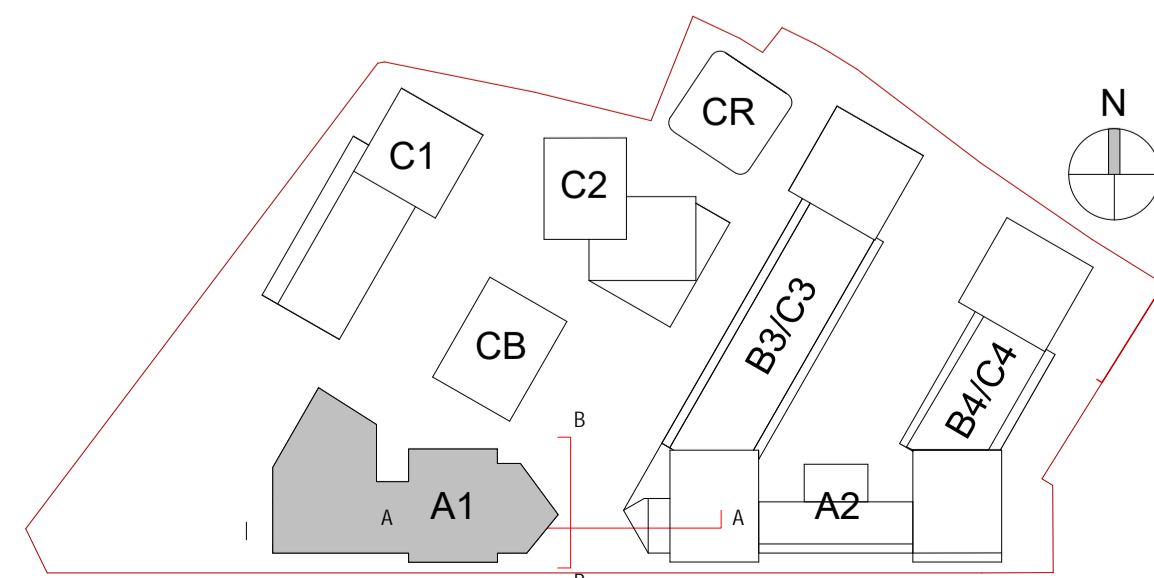

Revision Description	Date	Rev. No.	Issued by
SHD Lodgment to ABP	01-12-20	1	JM

omahony pike

Project Code: 1826
Project Lead: JM
Scale @ A1: 1:200
Date: 01-12-20
Drawn By: WD
Revision: 1
Job No.: 1826
Status: 50
Purpose: Planning

architecture | urban design
Dublin
Cork

email: info@omahonypike.com
tel: +353 1 202 7400
fax: +353 1 283 0822
www.omahonypike.com

The Chapel
Mount St. Anne's
Milltown, Dublin 6
D06 XNS2 Ireland

One South Mall
Cork City
Co. Cork
T12 CCN3 Ireland

Project: Castleforbes SHD
Location: Castleforbes, Sheriff Street Upper, Dublin
Client: Glenveagh Living

Drawing Title: Block A1 Sections
Drawing No.: 1826-OMP-A1-ZZ-DR-A-3000