



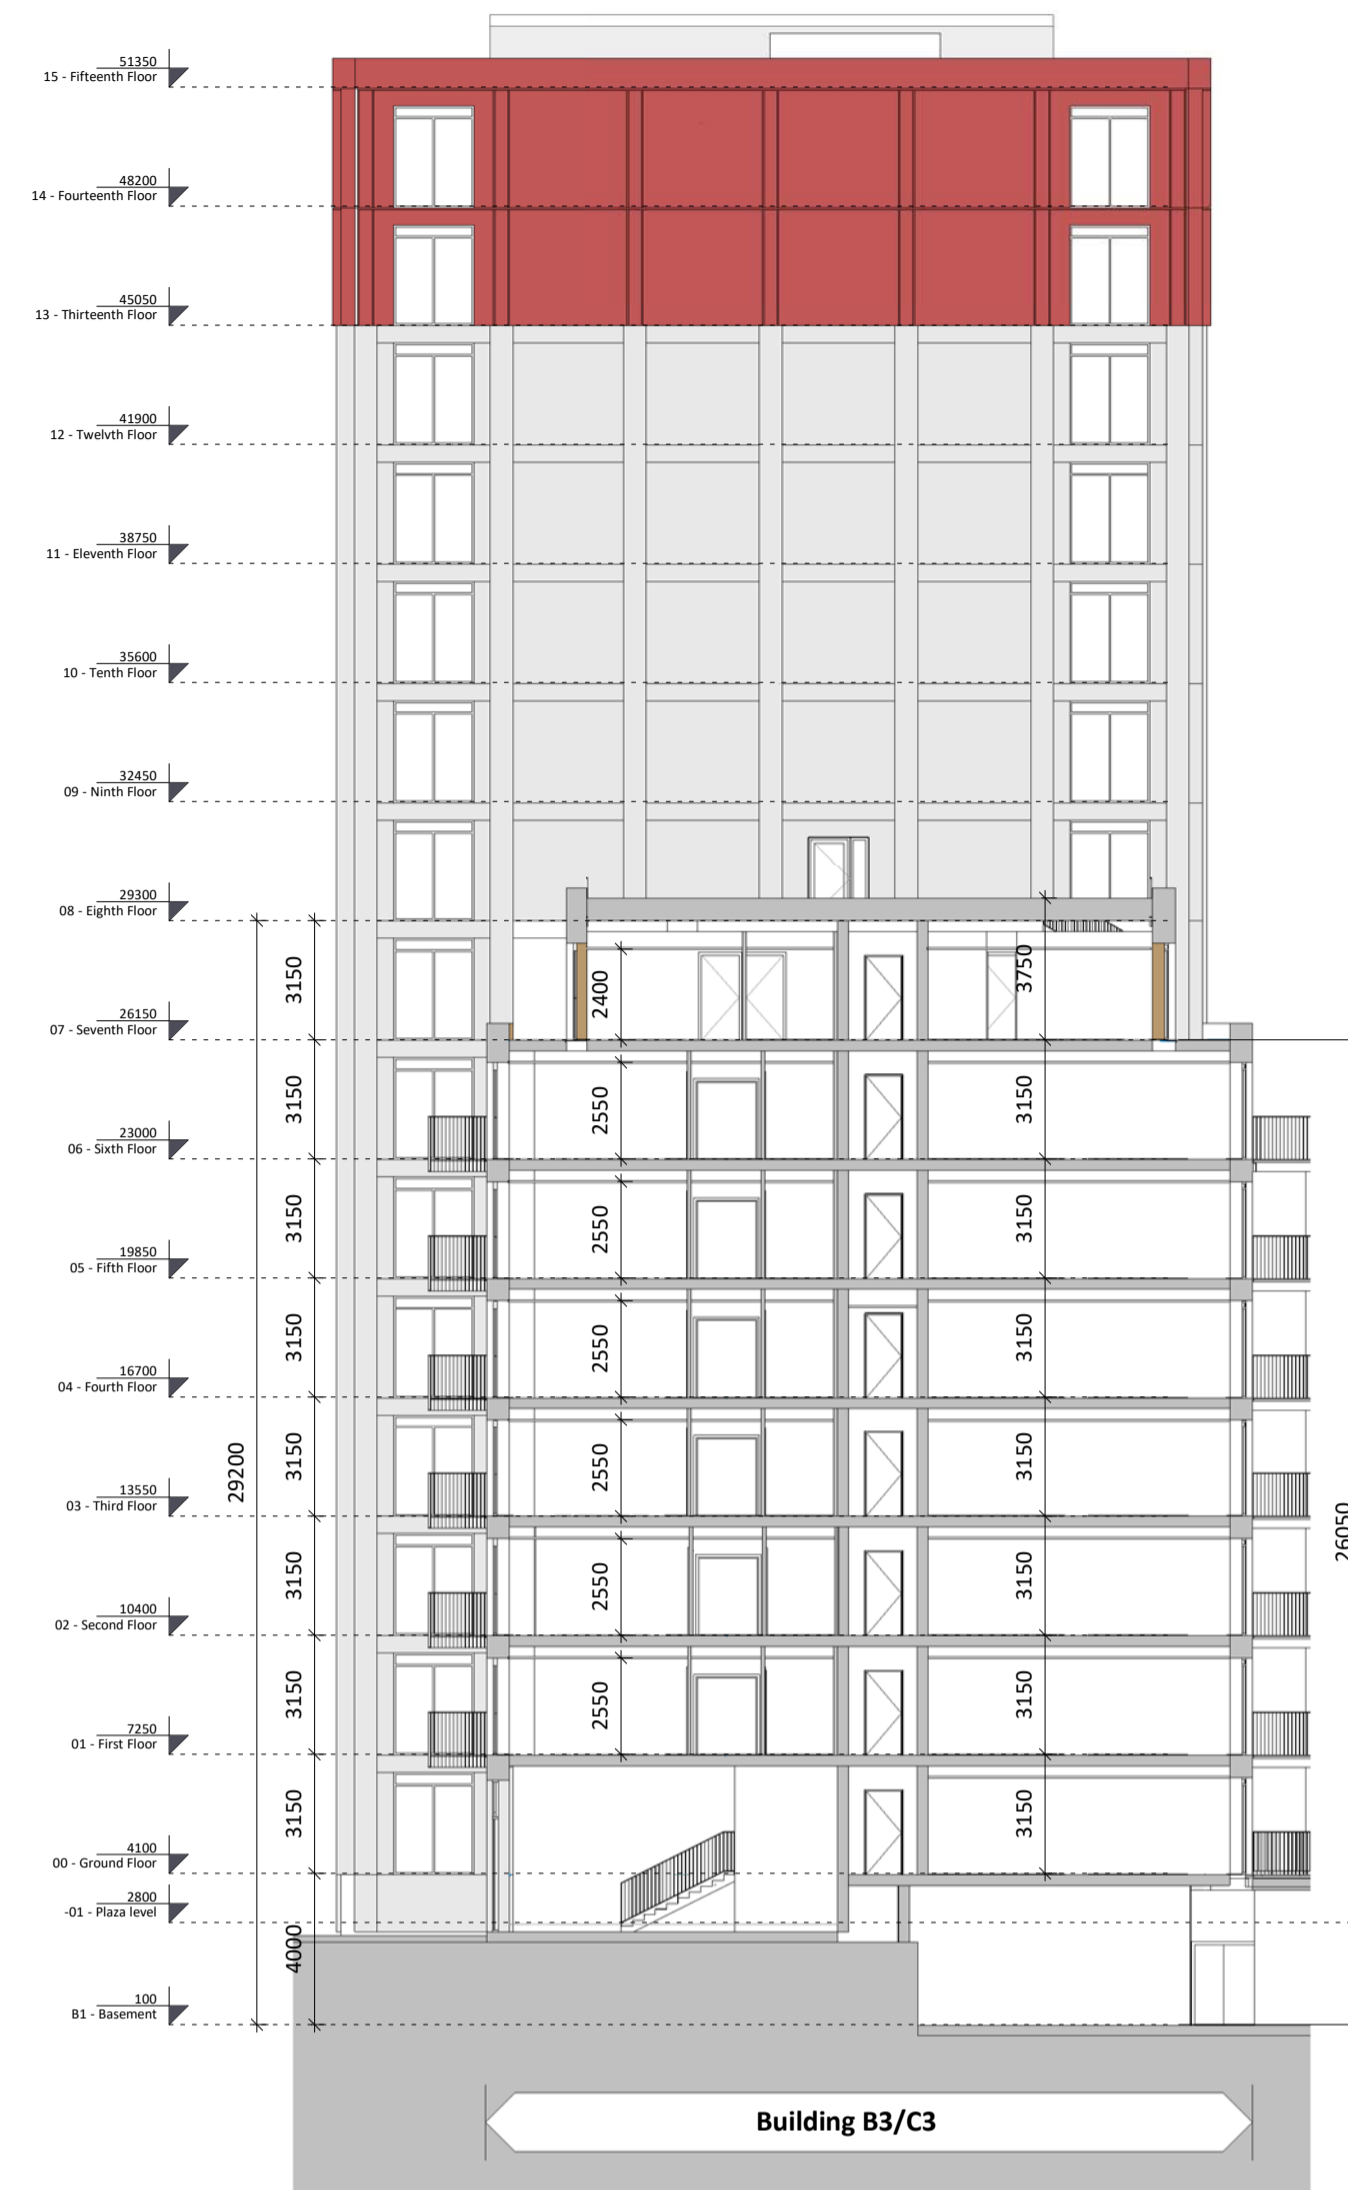

① B3/C3-Section AA
1 : 200


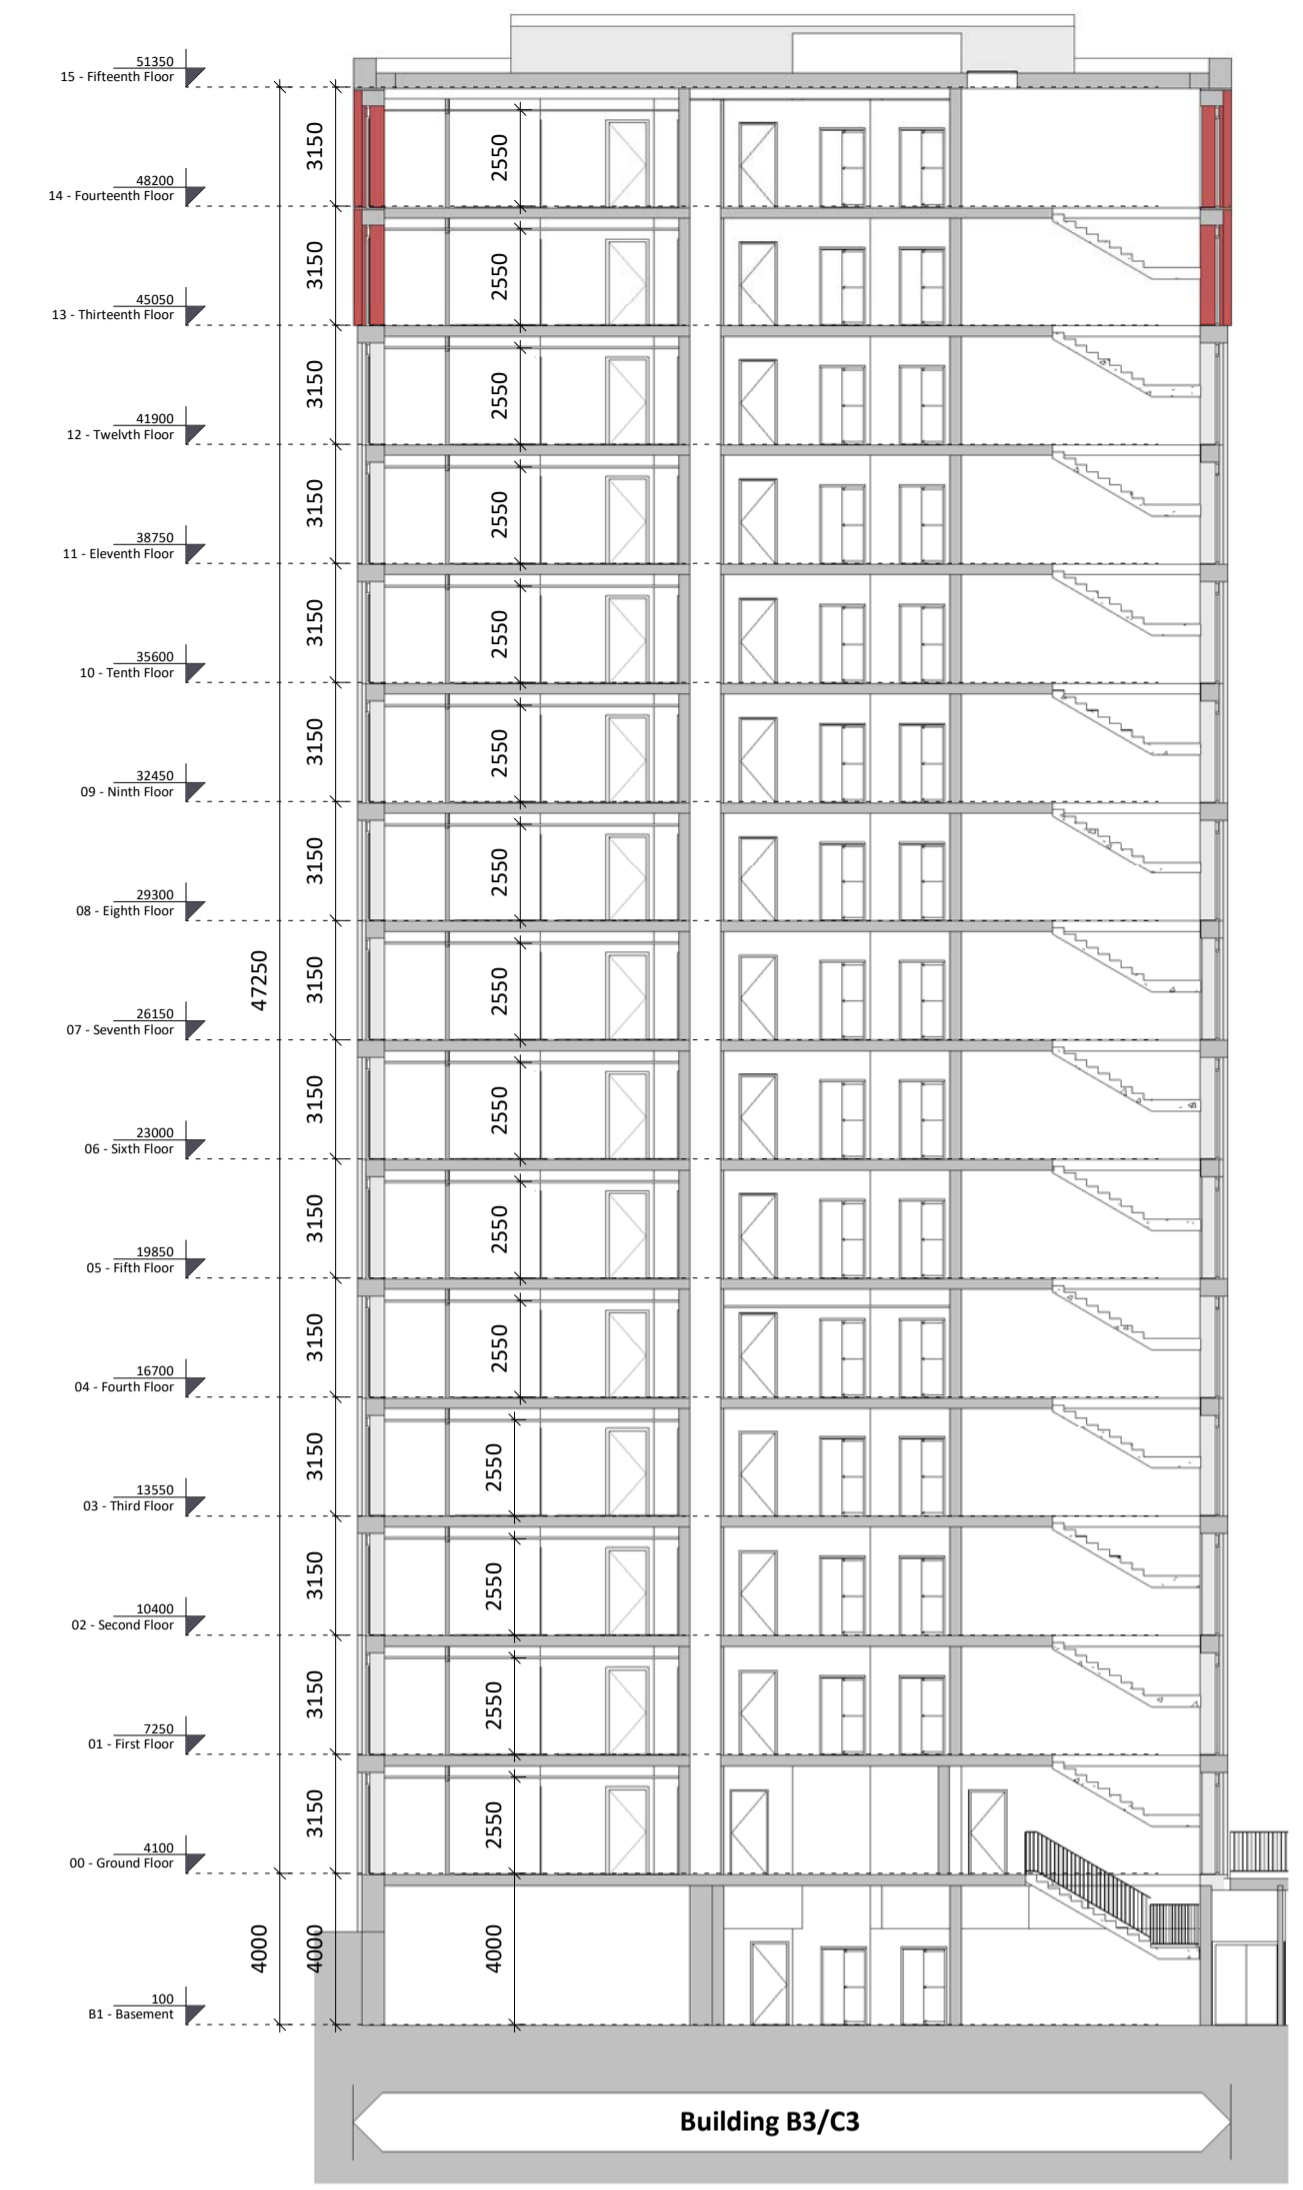


④ B3/C3-Section BB
1 : 200



② B3/C3-Section CC
1 : 200

Block B3C3 Sections

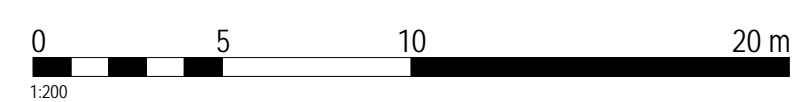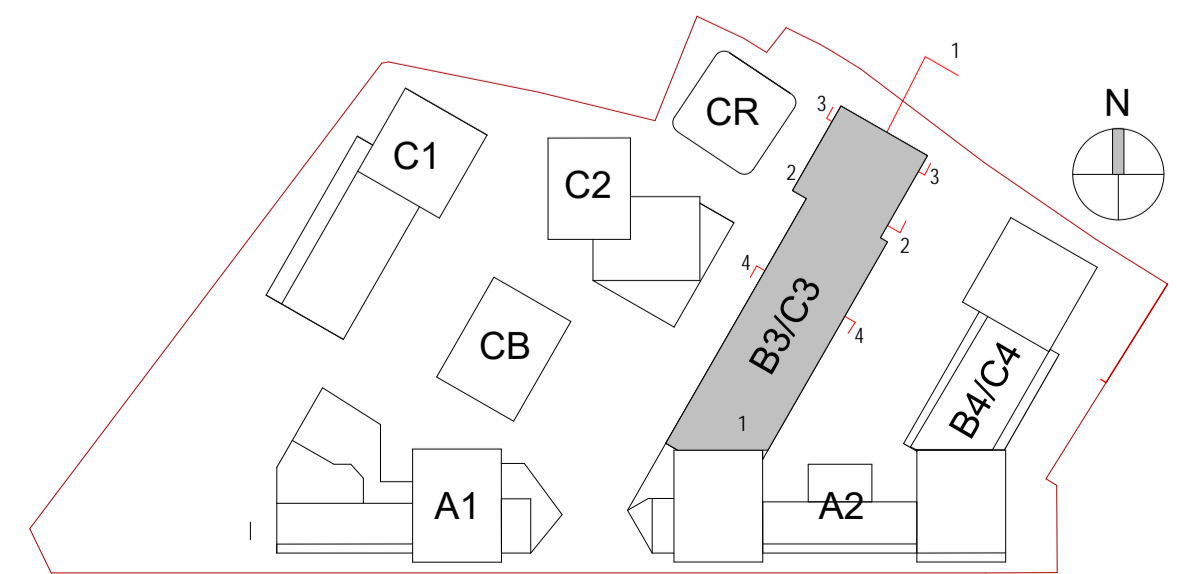

Revision Description	Date	Rev. No.	Issued by
SHD Lodgment to ABP	01-12-20	1	JM

omahony pike

architecture | urban design **Dublin** **Cork**
 email: info@omahonypike.com The Chapel One South Mall
 tel: +353 1 202 7400 Mount St. Anne's Cork City
 fax: +353 1 283 0822 Milltown, Dublin 6 Co. Cork
 www.omahonypike.com D06 XNS2 Ireland T12 CCN3 Ireland

Project Code: 1826 **Scale @ A1:** 1 : 200
Project Lead: JM **Date:** 01-12-20
Drawn By: WD **Revision:** 1
Job No.: 1826 **Status:** 50
Purpose: Planning

Project: Castleforbes SHD
Location: Castleforbes, Sheriff Street Upper, Dublin
Client: Glenveagh Living

Drawing Title: Block B3C3 Sections
Drawing No.: 1826-OMP-B3C3-ZZ-DR-A-3000

Figured dimensions only to be used. This drawing is copyright of O'Mahony Pike Architects Ltd. All information is shared as per approved use in accordance with ISO19650-2:2018, Table 5; Standard Codes for Suitability of Models and Documents and the BEP. If the 'Status' field is empty, this information has been shared at 50 - WIP.

Source file: 1826-OMP-ZZ-ZZ-03-A-0001.rvt