
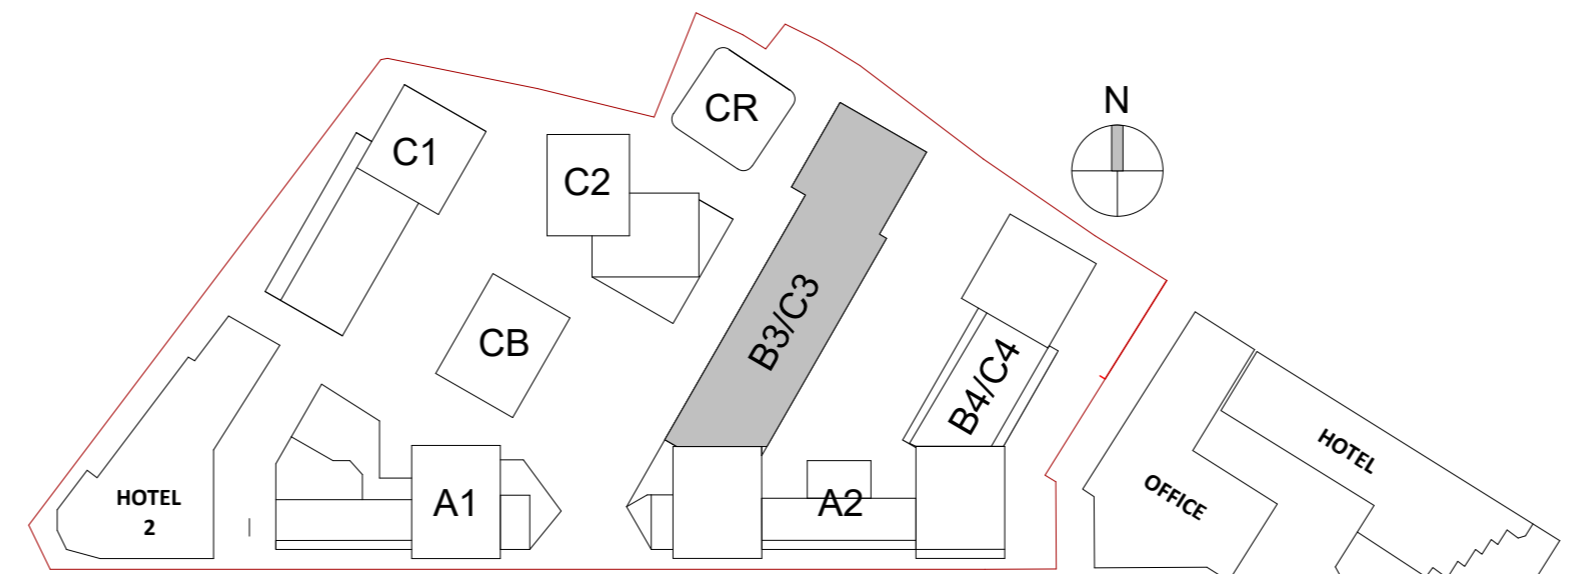


- Apartment Type Legend**
- Studio
  - 1 Bed
  - 2 Bed (4p)
  - 3 Bed
  - Circulation

Block B3C3-Level 01

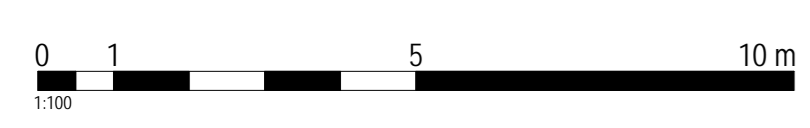

Revision Description	Date	Rev. No.	Issued by
SHD Lodgment to ABP	01-12-20	1	JM

Project Code: 1826	Scale @ A0: 1: 100
Project Lead: JM	Date: 01-12-20
Drawn By: SP	Revision: 1
Job No.: 1826	Status: 50
Purpose: Planning	

**o'mahony pike**  
 architecture | urban design | dublin | cork  
 email: info@omahonypike.com | The Chapel | One South Mall  
 tel: +353 1 202 7400 | Mount St. Anne's | Cork City  
 fax: +353 1 283 0822 | Milltown, Dublin 6 | Co. Cork  
 www.omahonypike.com | D08 XN52 Ireland | 112 CCN3 Ireland

**Project:** Castletorbes SHD  
**Location:** Castletorbes, Sheriff Street Upper, Dublin  
**Client:** Glenevagh Living

**Drawing Title:** Block B3C3-Level 01  
**Drawing No.:** 1826-OMP-B3C3-01-DR-A-1001

Figured dimensions only to be used. This drawing is copyright of O'Mahony Pike Architects Ltd. All information is shared as per approved use in accordance with ISO19650-2:2018, Table 5; Standard Codes for Suitability of Models and Documents and the BEP. If the 'Status' field is empty, this information has been shared at 50 - WIP.