



② C1-Section AA
1:200


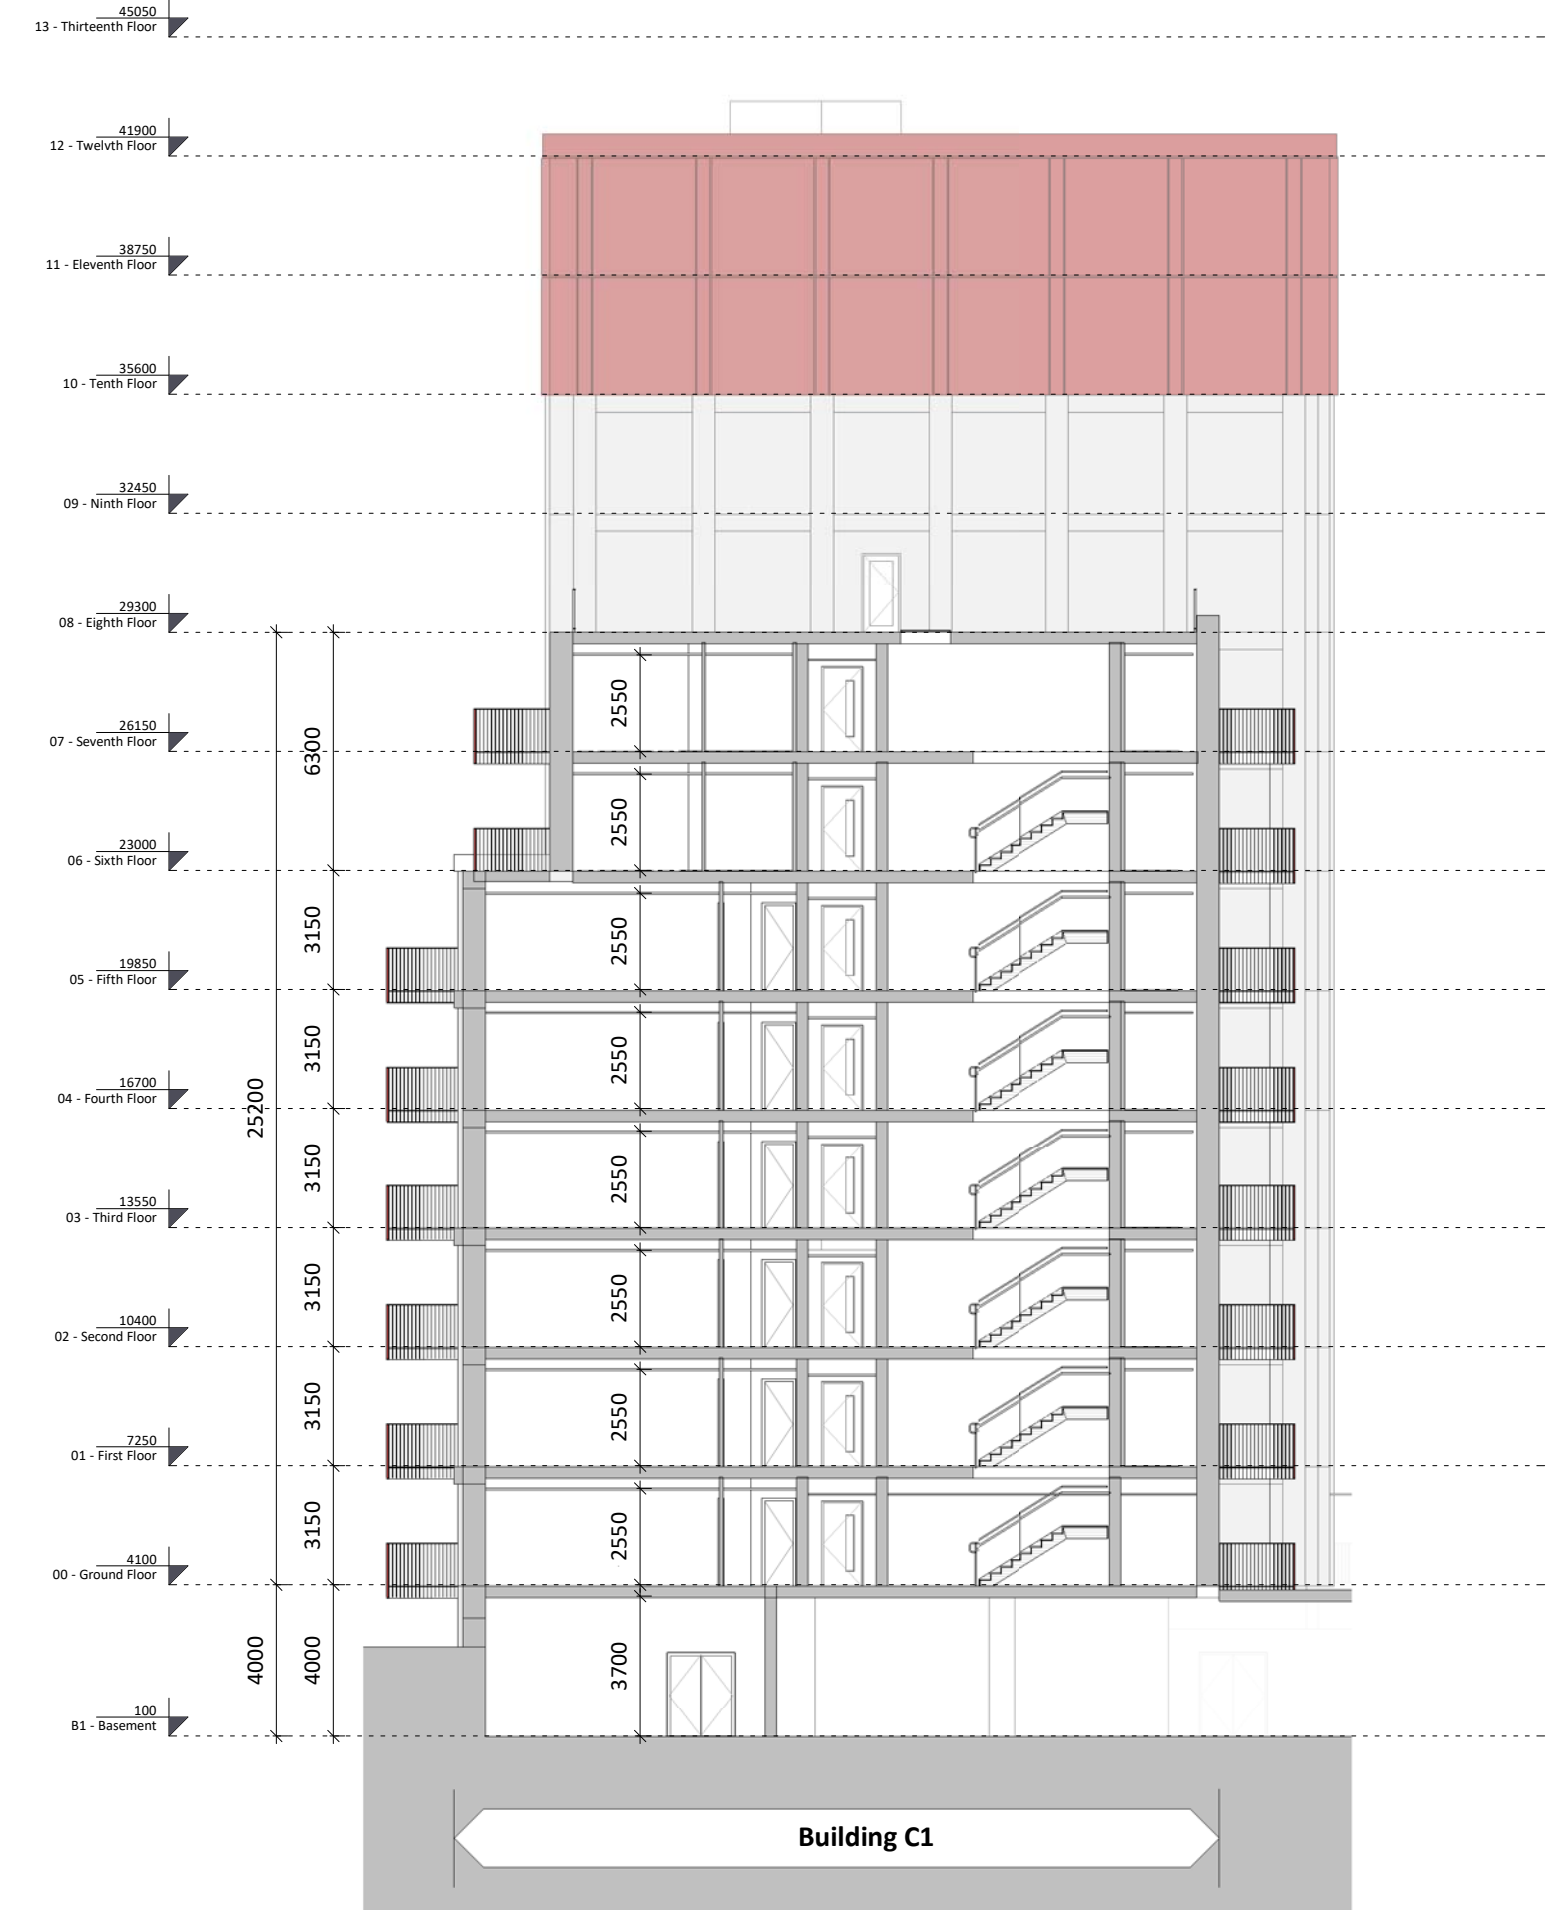


① C1-Section BB
1:200

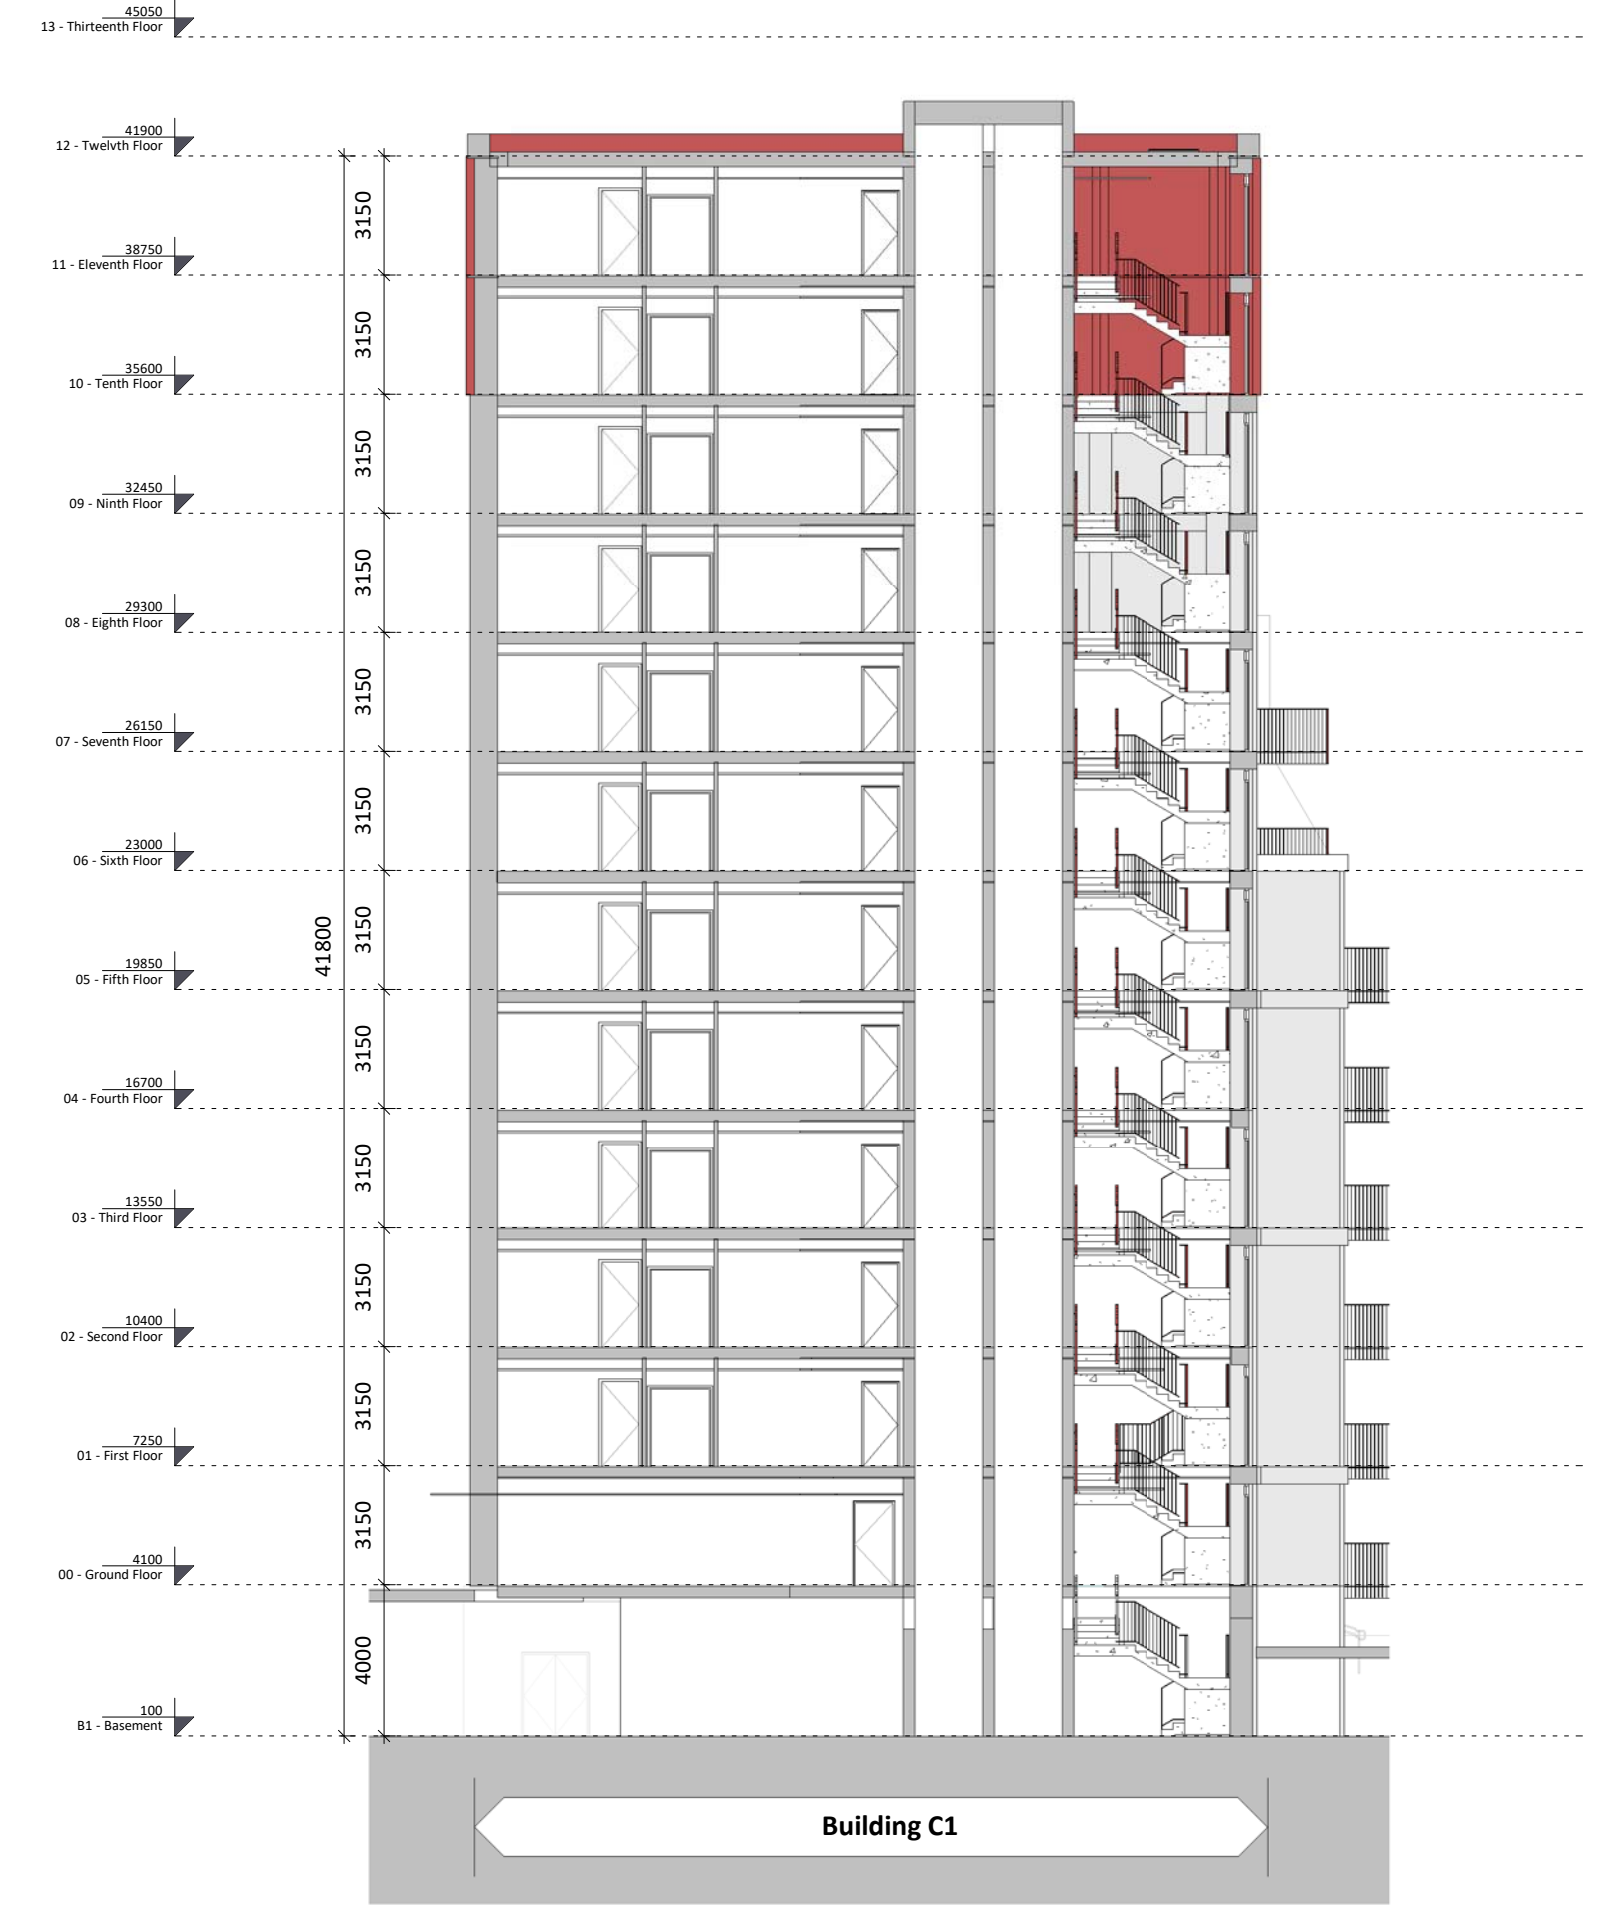

③ C1-Section CC
1:200

Block C1 Sections

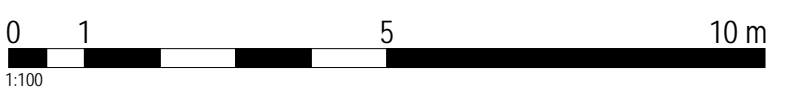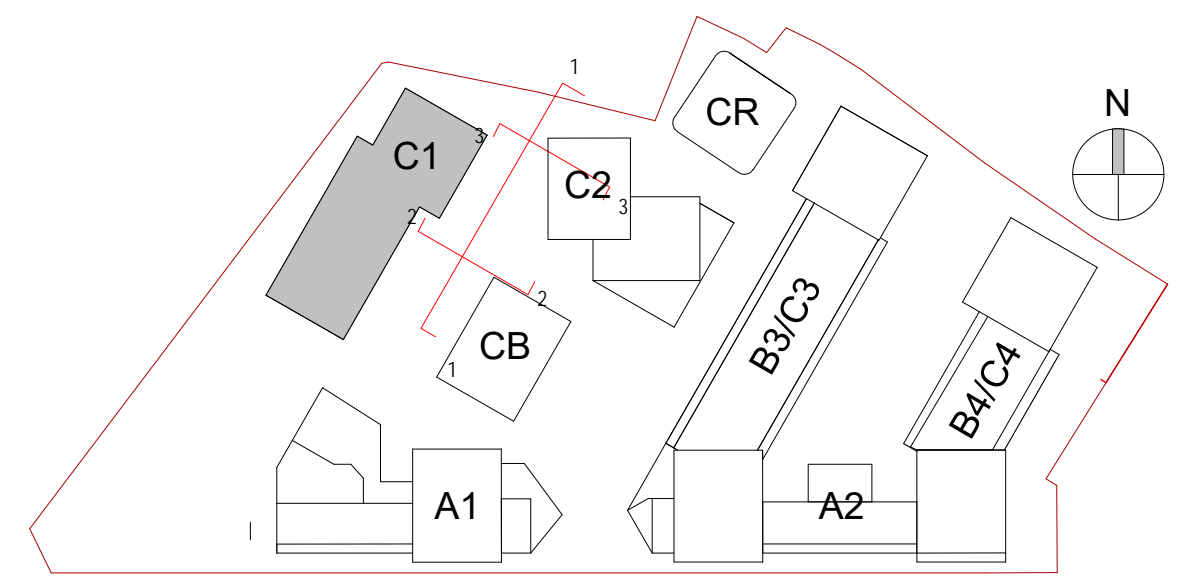

Revision Description	Date	Rev. No.	Issued by
SHD Lodgment to ABP	01-12-20	1	JM

omahony pike

Project Code: 1826
Scale @ A1: 1:200

Project Lead: JM
Date: 01-12-20

Drawn By: WD
Revision: 1

Job No.: 1826
Status: 50

Purpose: Planning

architecture | urban design
Dublin
email: info@omahonypike.com
tel: +353 1 202 7400
fax: +353 1 283 0822
www.omahonypike.com

Cork
The Chapel
Mount St. Anne's
Milltown, Dublin 6
D06 XNS2 Ireland

One South Mall
Cork City
Co. Cork
T12 CCN3 Ireland

Figured dimensions only to be used. This drawing is copyright of O'Mahony Pike Architects Ltd. All information is shared as per approved use in accordance with ISO19650-2:2018, Table 5; Standard Codes for Suitability of Models and Documents and the BEP. If the 'Status' field is empty, this information has been shared at 50 - WIP.

Project: Castleforbes SHD
Location: Castleforbes, Sheriff Street Upper, Dublin
client: Glenveagh Living

Drawing Title: Block C1 Sections
Drawing No.: 1826-OMP-C1-ZZ-DR-A-3000

Source file: 1826-OMP-ZZ-ZZ-W3-A-0001.rvt