
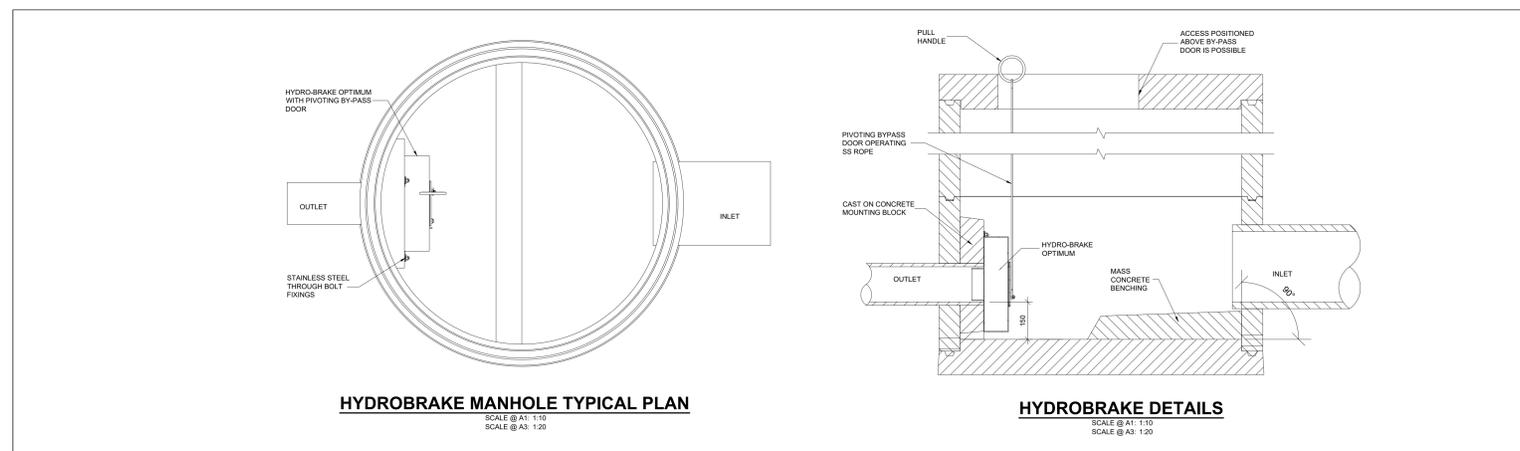
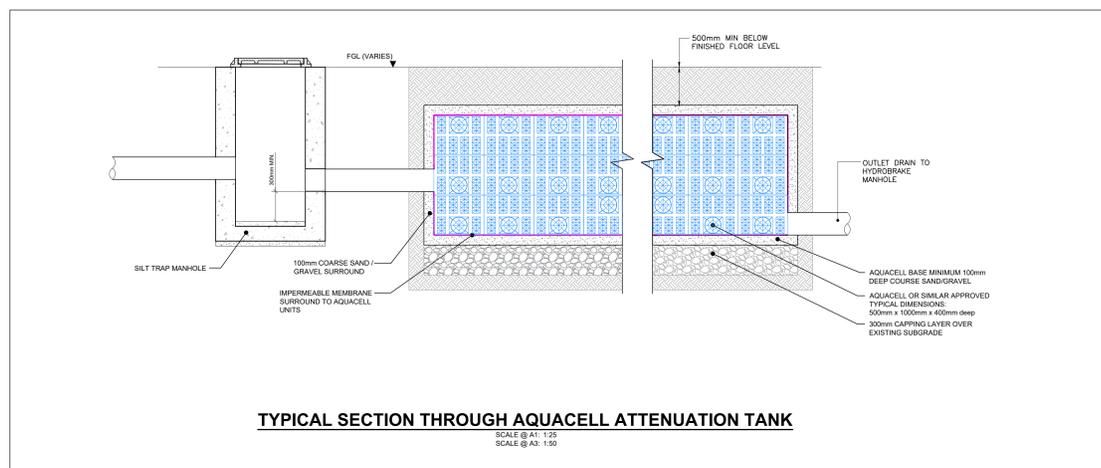


NOTES

1. THIS DRAWING IS TO BE READ IN CONJUNCTION WITH ALL ENGINEERS & ARCHITECTS DRAWINGS FIGURED DIMENSIONS ONLY (NOT SCALING) TO BE USED. WHERE A CONFLICT OF INFORMATION EXISTS OR IF IN ANY DOUBT - ASK.
2. CONSULTANTS TO BE INFORMED IMMEDIATELY OF ANY DISCREPANCIES BEFORE WORK PROCEEDS.

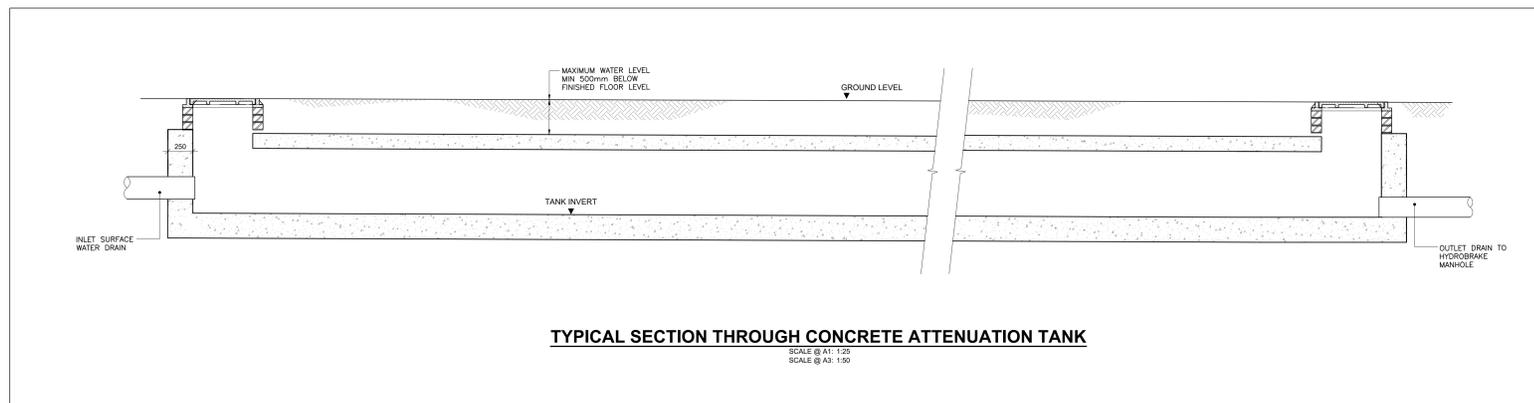

PL2	06.11.20	PLANNING ISSUE	CS	CS
PL1	06.05.20	ISSUED FOR PLANNING	CS	CS
ISSUE	DATE	DESCRIPTION	DRG	CHK
DRAWING STAGE		PLANNING		
<p>BM Dublin Office: Sandwell House, 23-24 Lower Sandwell Street, Dublin 2, Ireland. Tel: 01 472 2020 Fax: 01 472 2164 London Office: 17 Mill Street, London SE1 2AY, United Kingdom. Tel: (0444) 20 3730 3530 Consulting Engineers, Civil, Structural, Project Management E-mail: info@bm.ie Web: www.bm.ie</p> <p>BAFFRETT MANDRY The Institution of Structural Engineers ACEI Institution of Consulting Engineers</p>				
<p>CLIENT: DBTR-SCR1 FUND, A SUB-FUND OF THE CWTG MULTI FAMILY ICAV</p> <p>PROJECT TITLE: PLAYER WILLS SOUTH CIRCULAR ROAD BM PROJECT No: 19.117</p> <p>MODEL REFERENCE: MODEL REV: SUITABILITY:</p> <p>DRAWING TITLE: TYPICAL SuDS DETAILS - SHEET 3 TYPICAL STORMTECH ATTENUATION TANK LAYOUT PLAN & DETAILS</p> <p>DRAWING No: PW-BMD-ZZ-XX-DR-C-1252 ISSUE: PL2</p>				