

NOTE
 ALL DIMENSIONS TO BE CHECKED ON SITE
 NO DIMENSIONS TO BE SCALED FROM THIS DRAWING
 THIS DRAWING IS TO BE READ IN CONJUNCTION WITH RELEVANT CONSULTANTS DRAWINGS
 NO PART OF THIS DOCUMENT MAY BE RE-PRODUCED OR TRANSMITTED IN ANY FORM OR STORED IN ANY RETRIEVAL SYSTEM OF ANY NATURE WITHOUT THE WRITTEN PERMISSION OF THE LANDSCAPE ARCHITECT AS COPYRIGHT HOLDER EXCEPT AS AGREED FOR USE ON THE PROJECT FOR WHICH THE DOCUMENT WAS ORIGINALLY ISSUED
 FOR DRAWING INDEX, GENERAL NOTES, AND HEALTH AND SAFETY REFER TO DWG L1-001


CLIENT:




Block 2, First Floor Clanwilliam House, Clanwilliam Place, Dublin 2

ARCHITECTS:


HENRY J LYONS ARCHITECTS

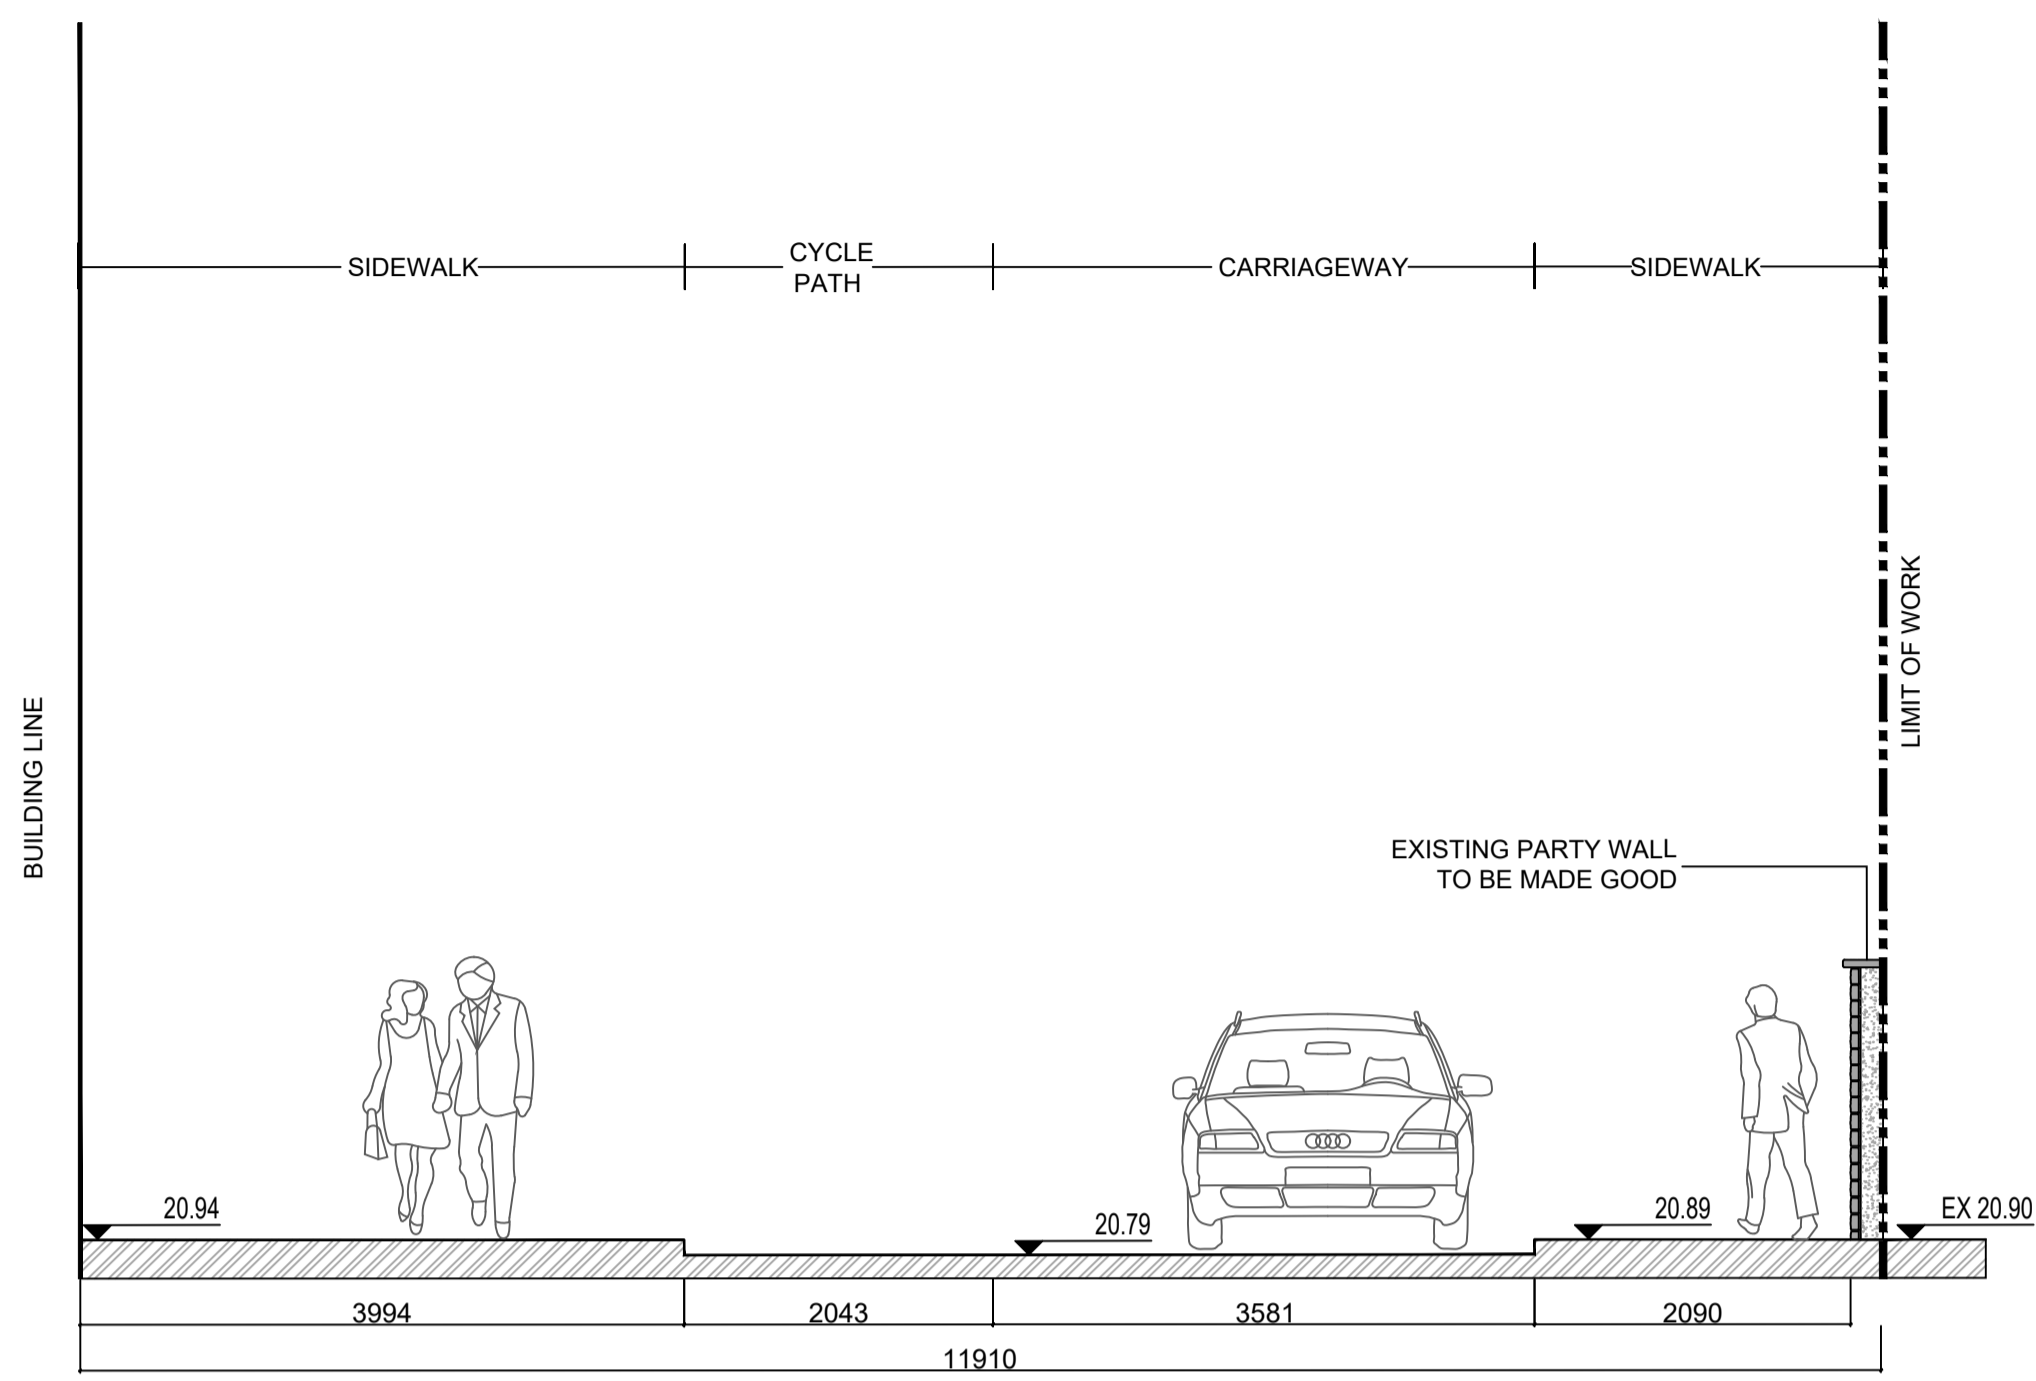


08 SECTION 08
 SCALE: 1:50 @ A1

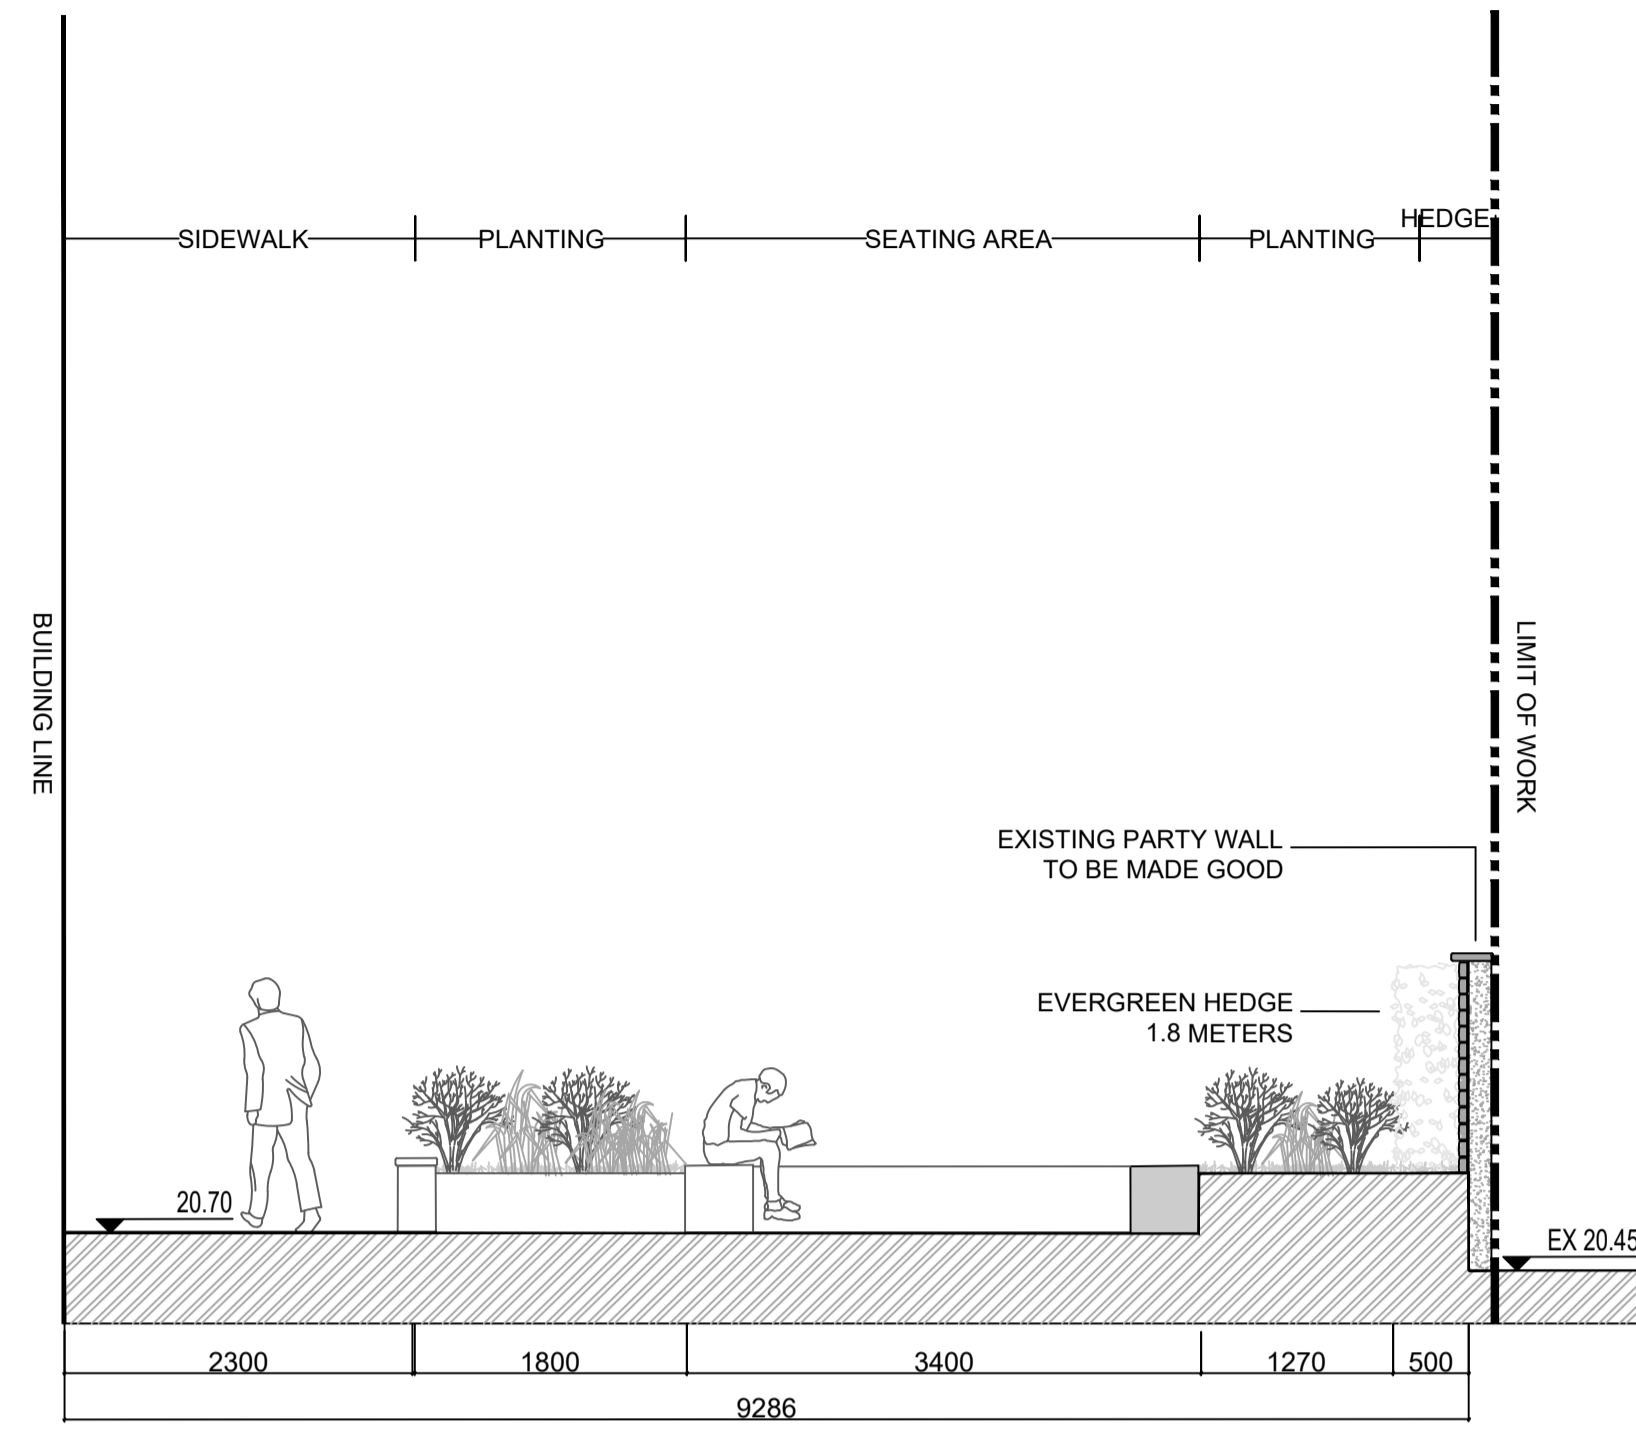


09 SECTION 09
 SCALE: 1:50 @ A1

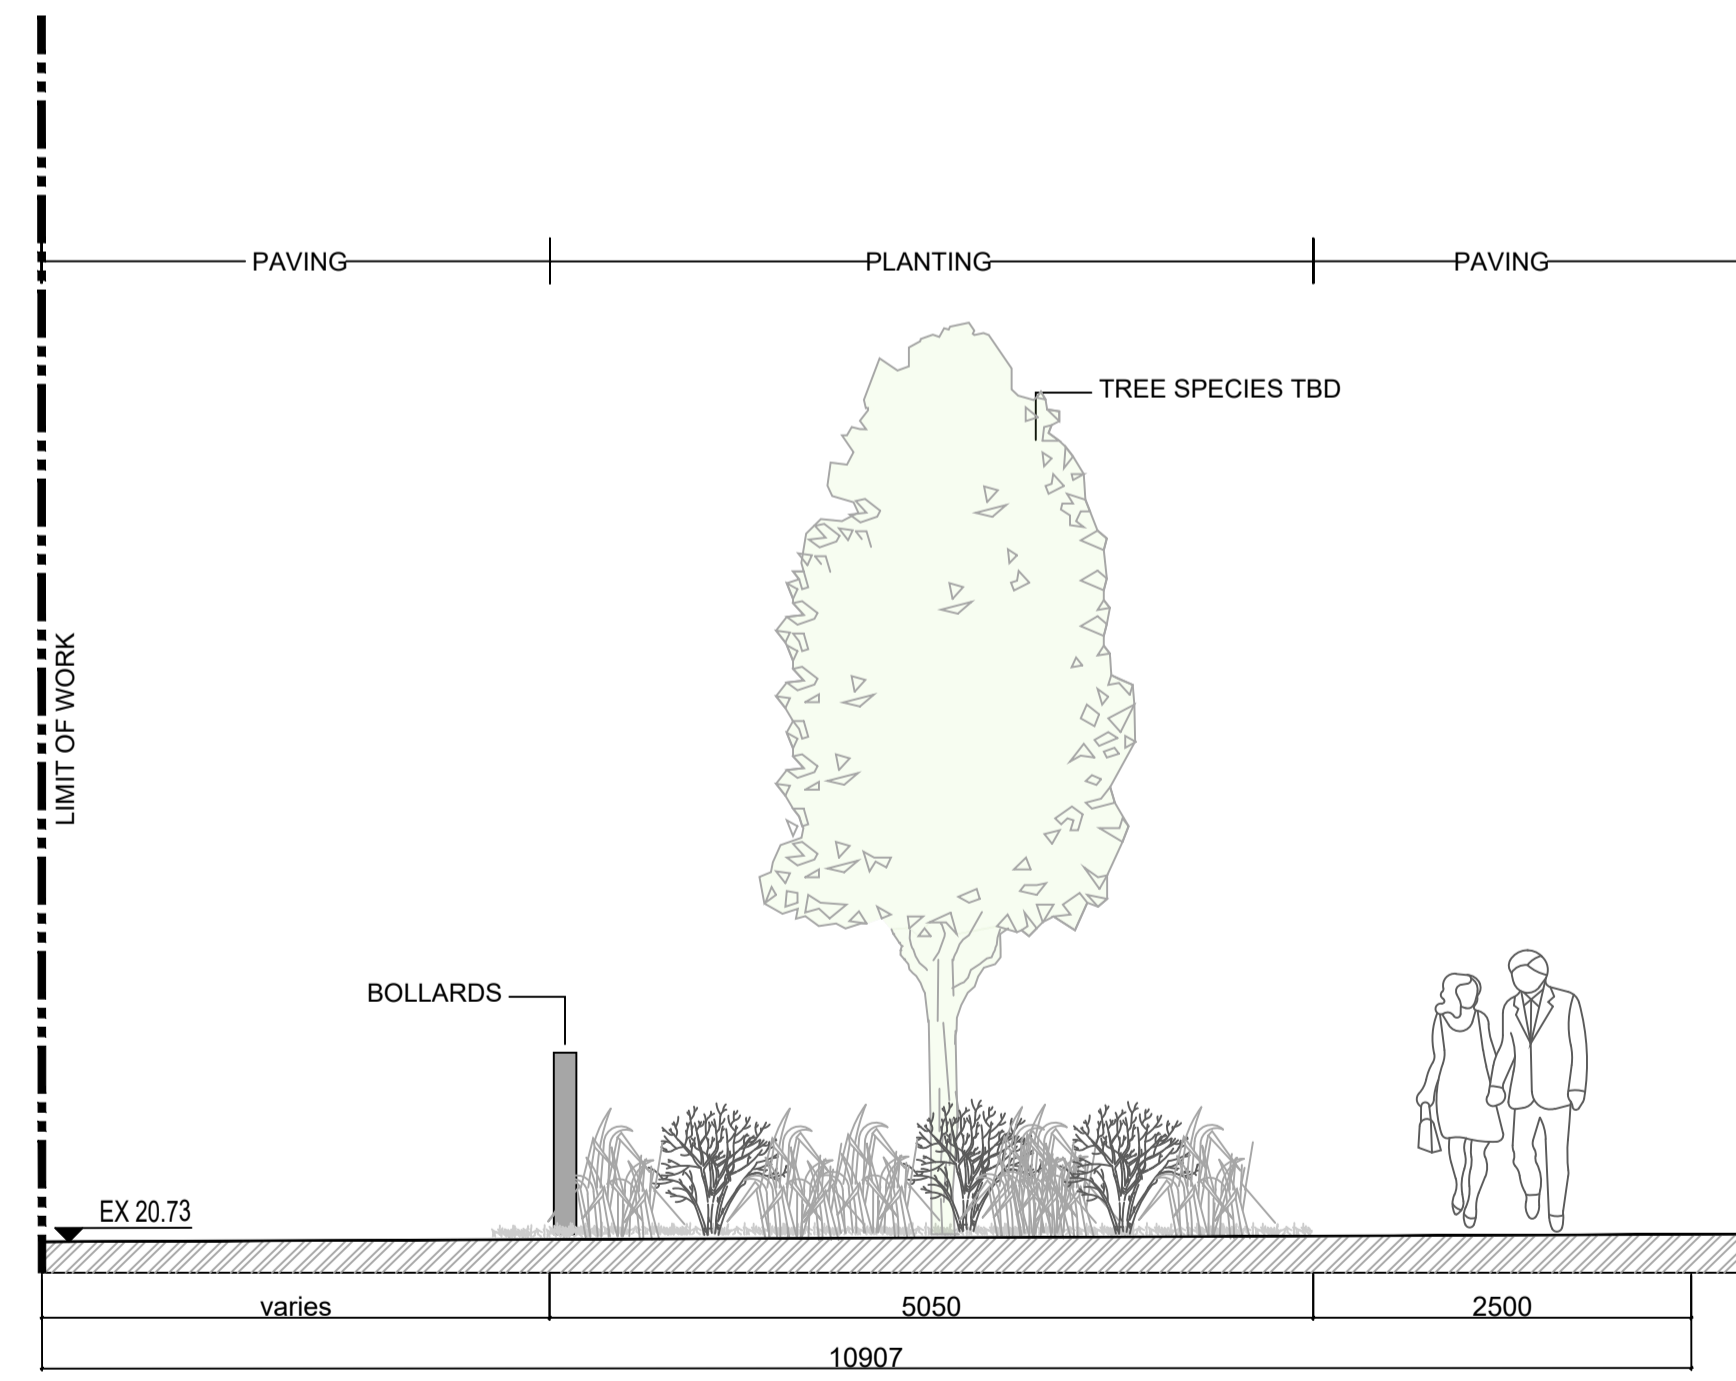

10 SECTION 10
 SCALE: 1:50 @ A1

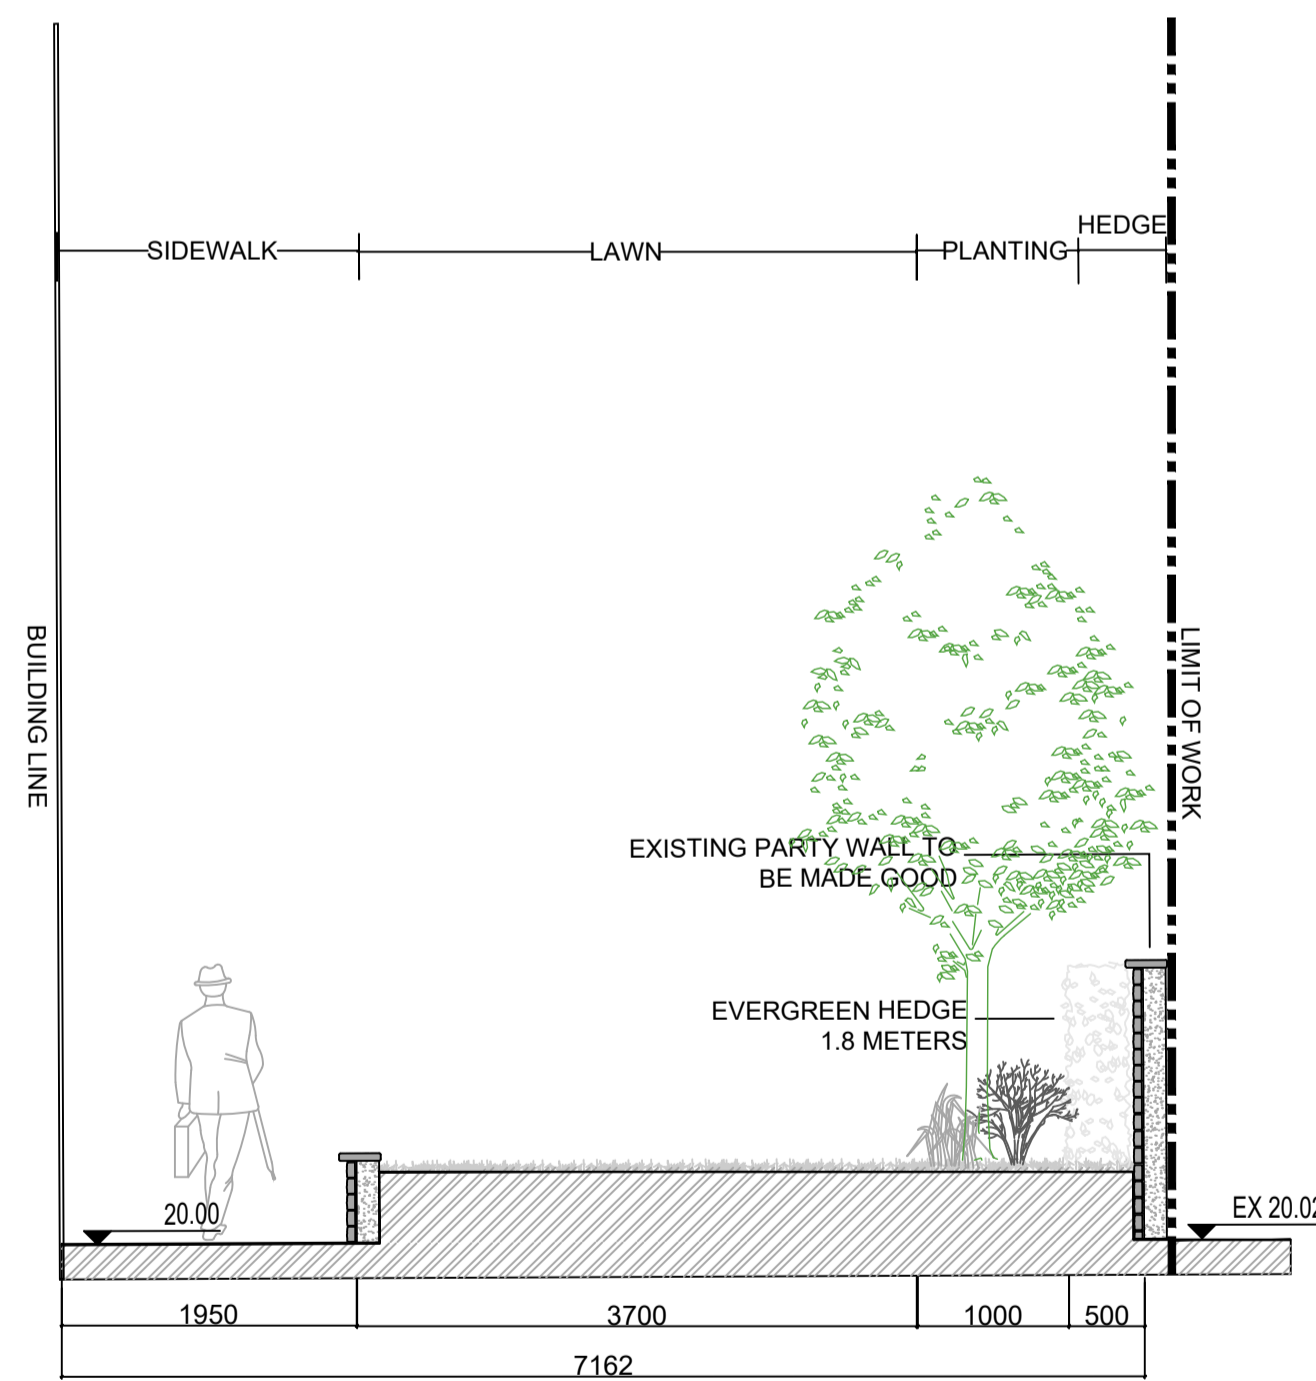

11 SECTION 11
 SCALE: 1:50 @ A1

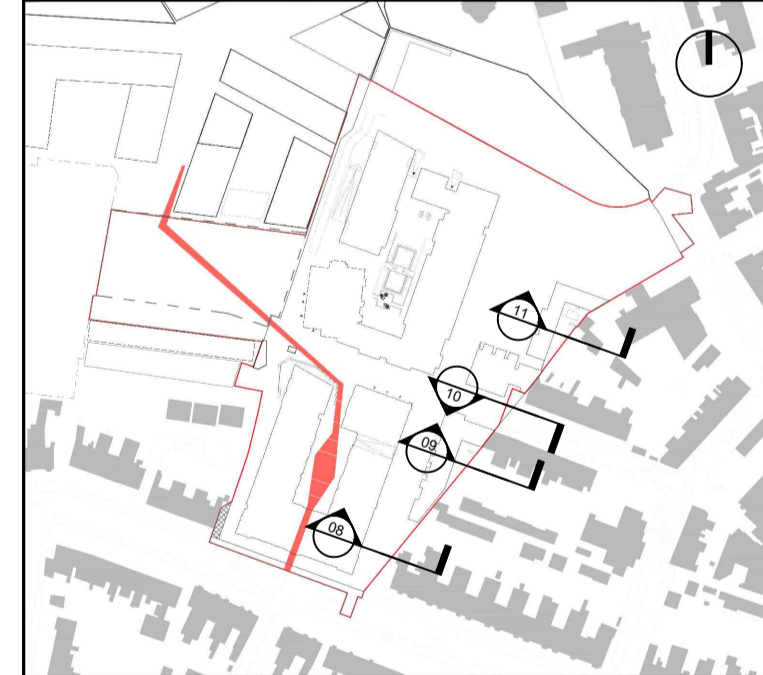

REFERENCE: THIS DRAWING IS NOT FOR CONSTRUCTION

FOR PLANNING 21/10/2020:			
Job No.	13A8A	Drawn By	GC
Dwg No.	L1-804	Checked By	SR
Scale	1:50 @A1	Date	NOVEMBER 2020

JOB DESCRIPTION	
Site	PLAYERS WILLS SITE
Project	PLAYERS WILLS
Title	SECTIONS 4 OF 8

