



01 RIGID LAID HIGH QUALITY PAVING
SCALE: 1:20 @A1


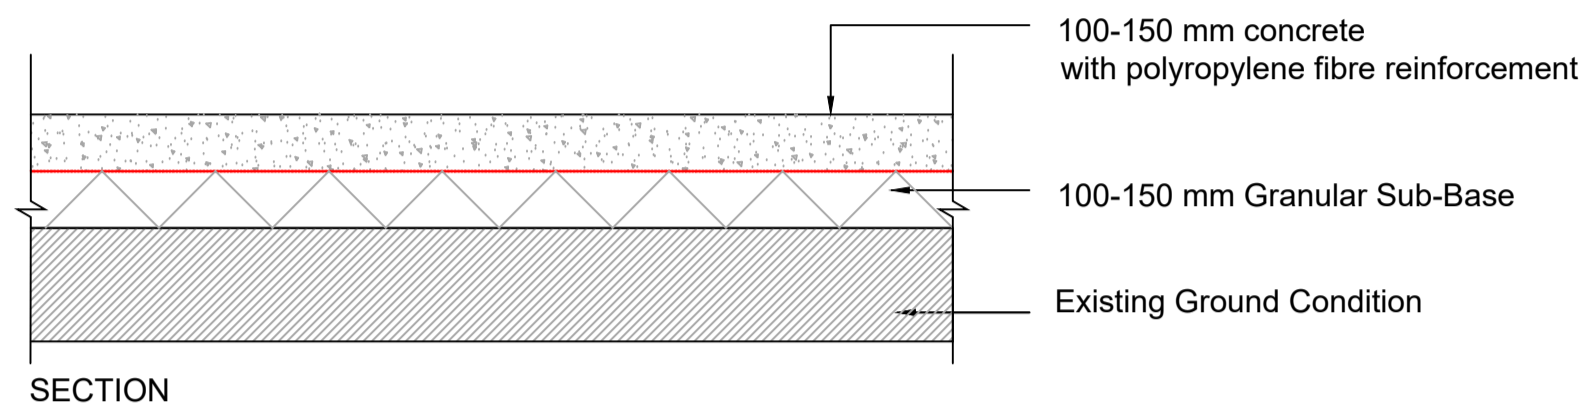


02 IN-SITU CONCRETE PATH - TEMPORARY AREAS
SCALE: 1:20 @A1

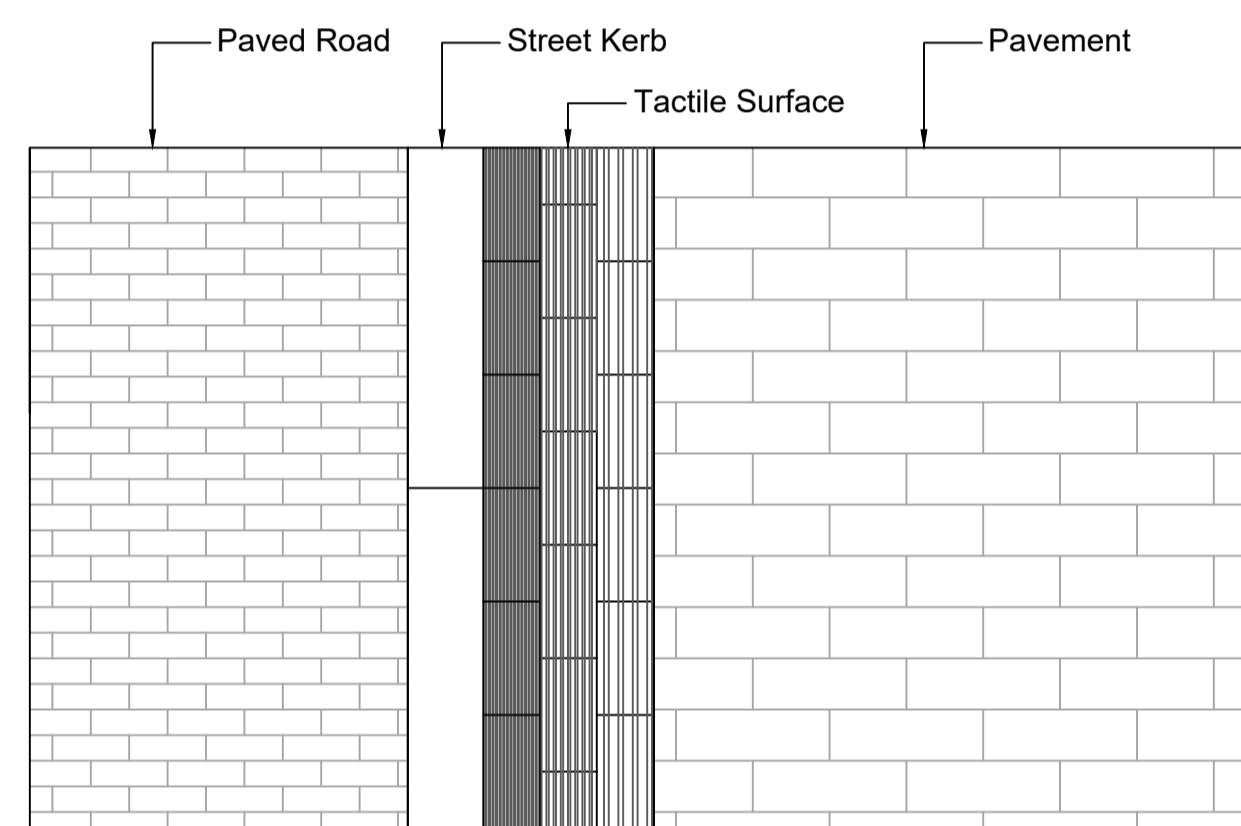


Reference Image


03 EDGE TREATMENT WITHIN RAISED SURFACE
SCALE: 1:20 @A1

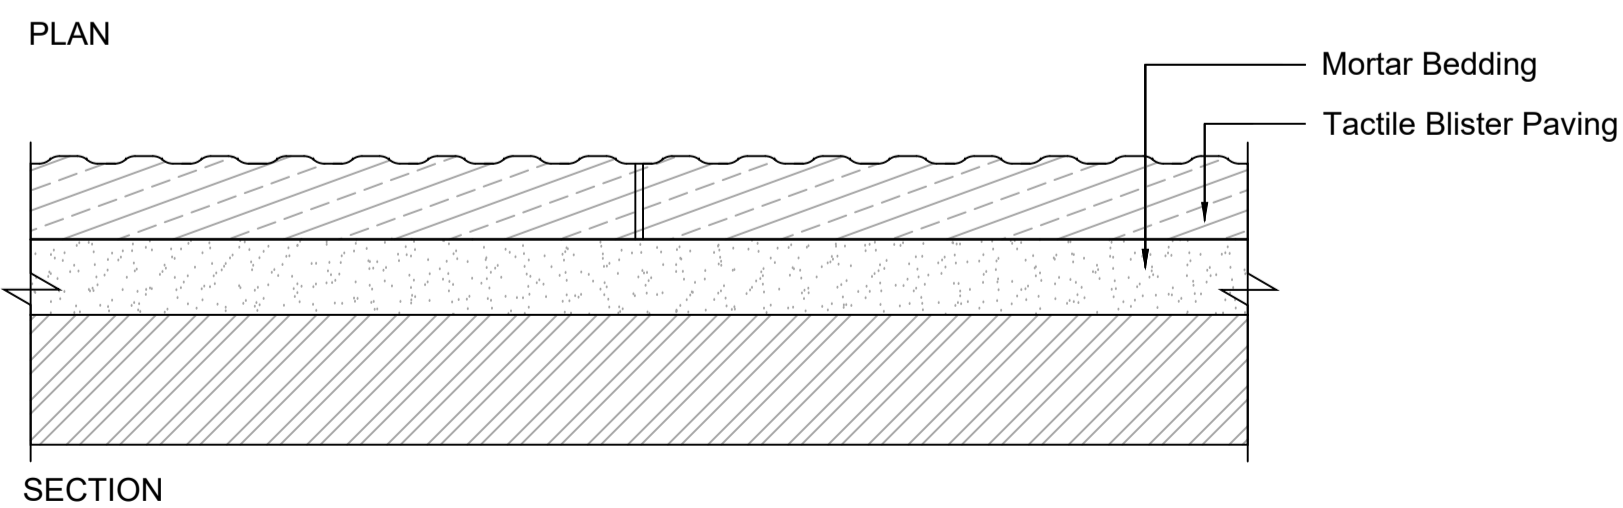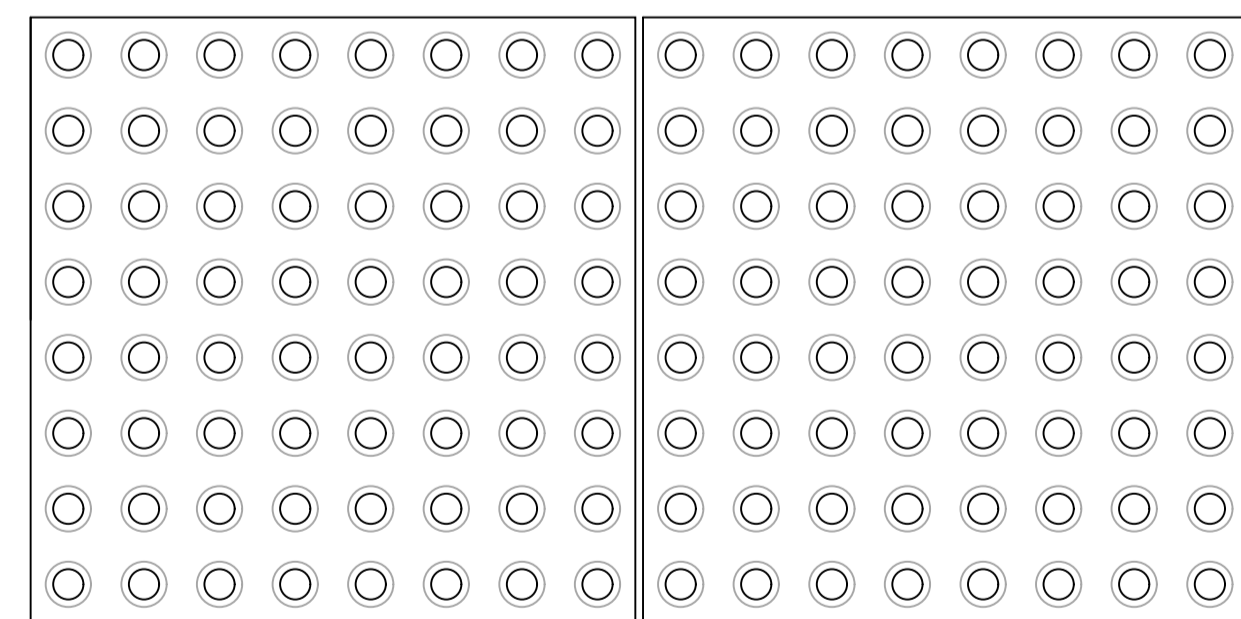


04 TYPICAL TACTILE BLISTER PAVING TO CROSSING POINTS
SCALE: 1:5 @A1

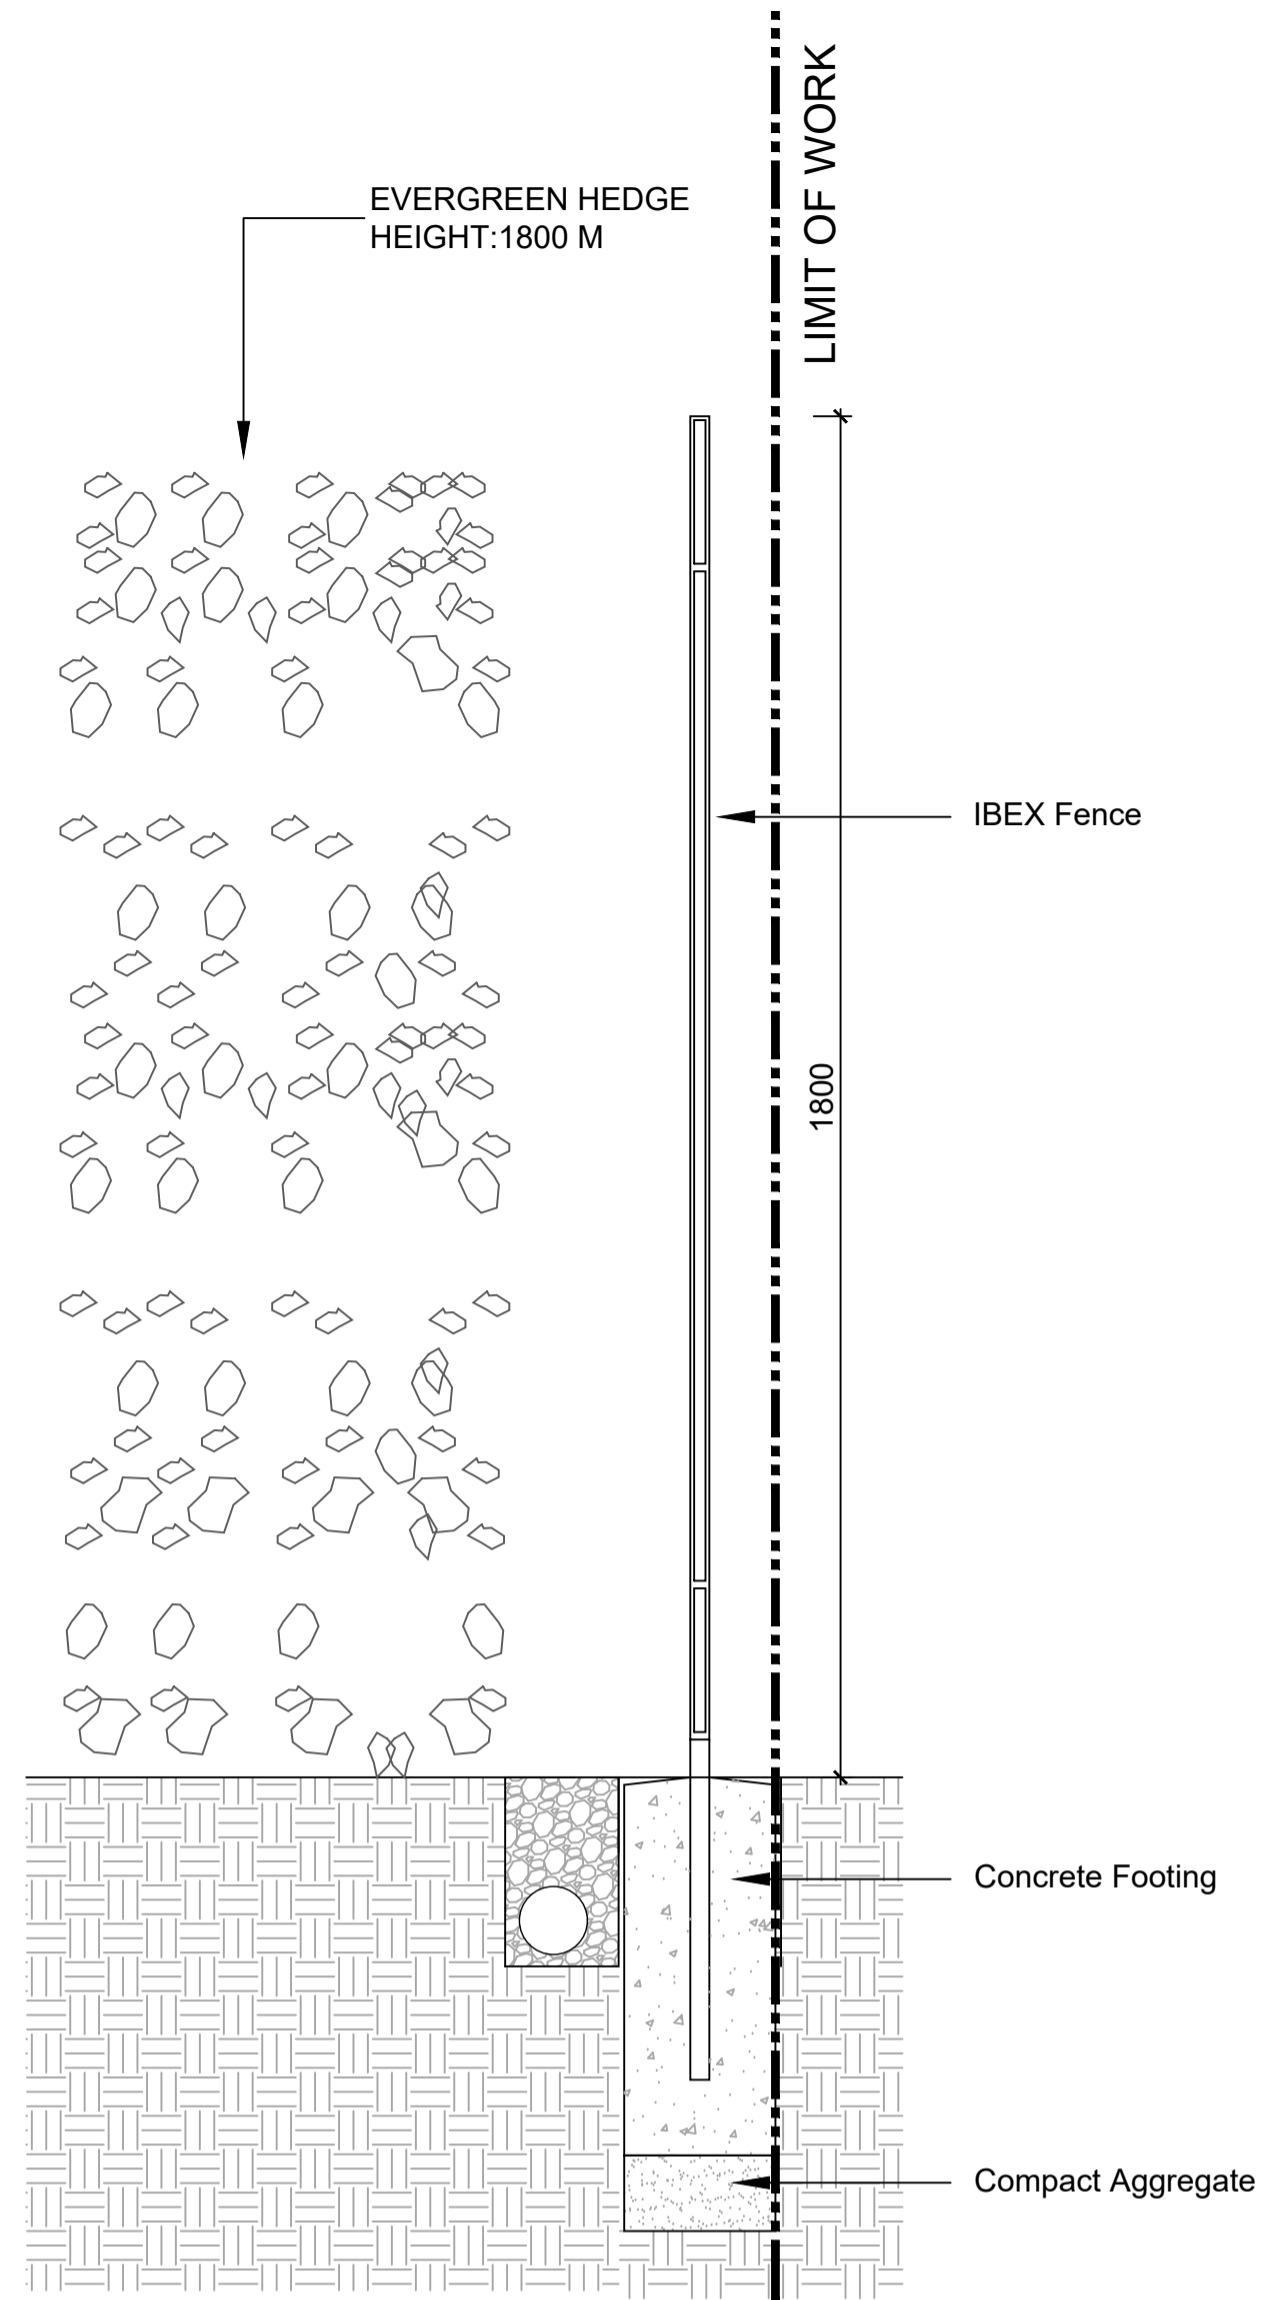


05 IBEX FENCE DETAIL TO BOUNDARY
SCALE: 1:10 @A1

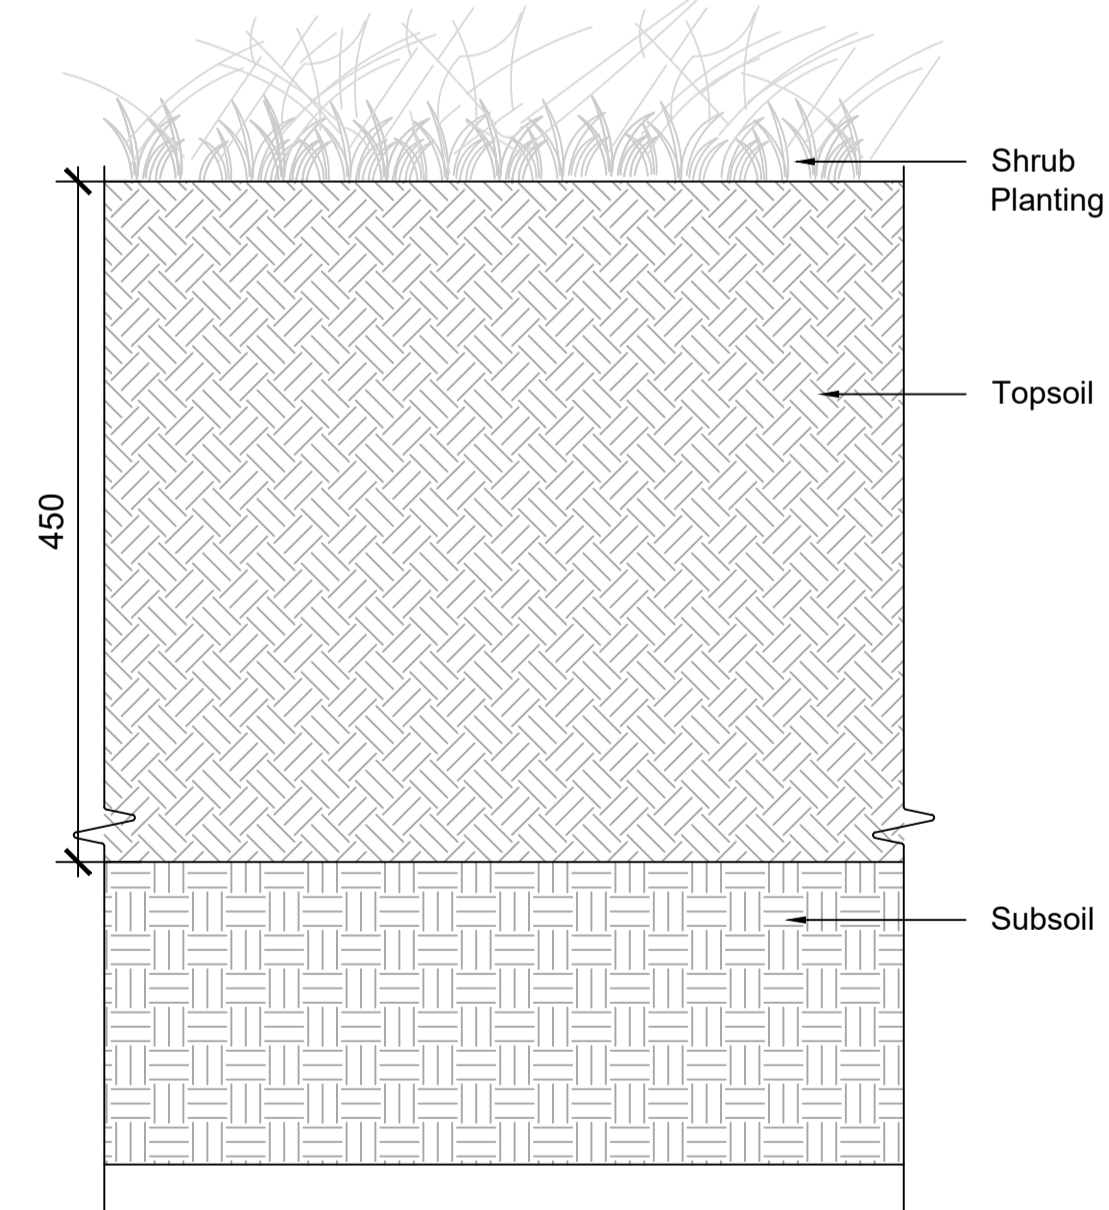

07 TYPICAL SHRUB SOIL PROFILE
SCALE: 1:5 @A1

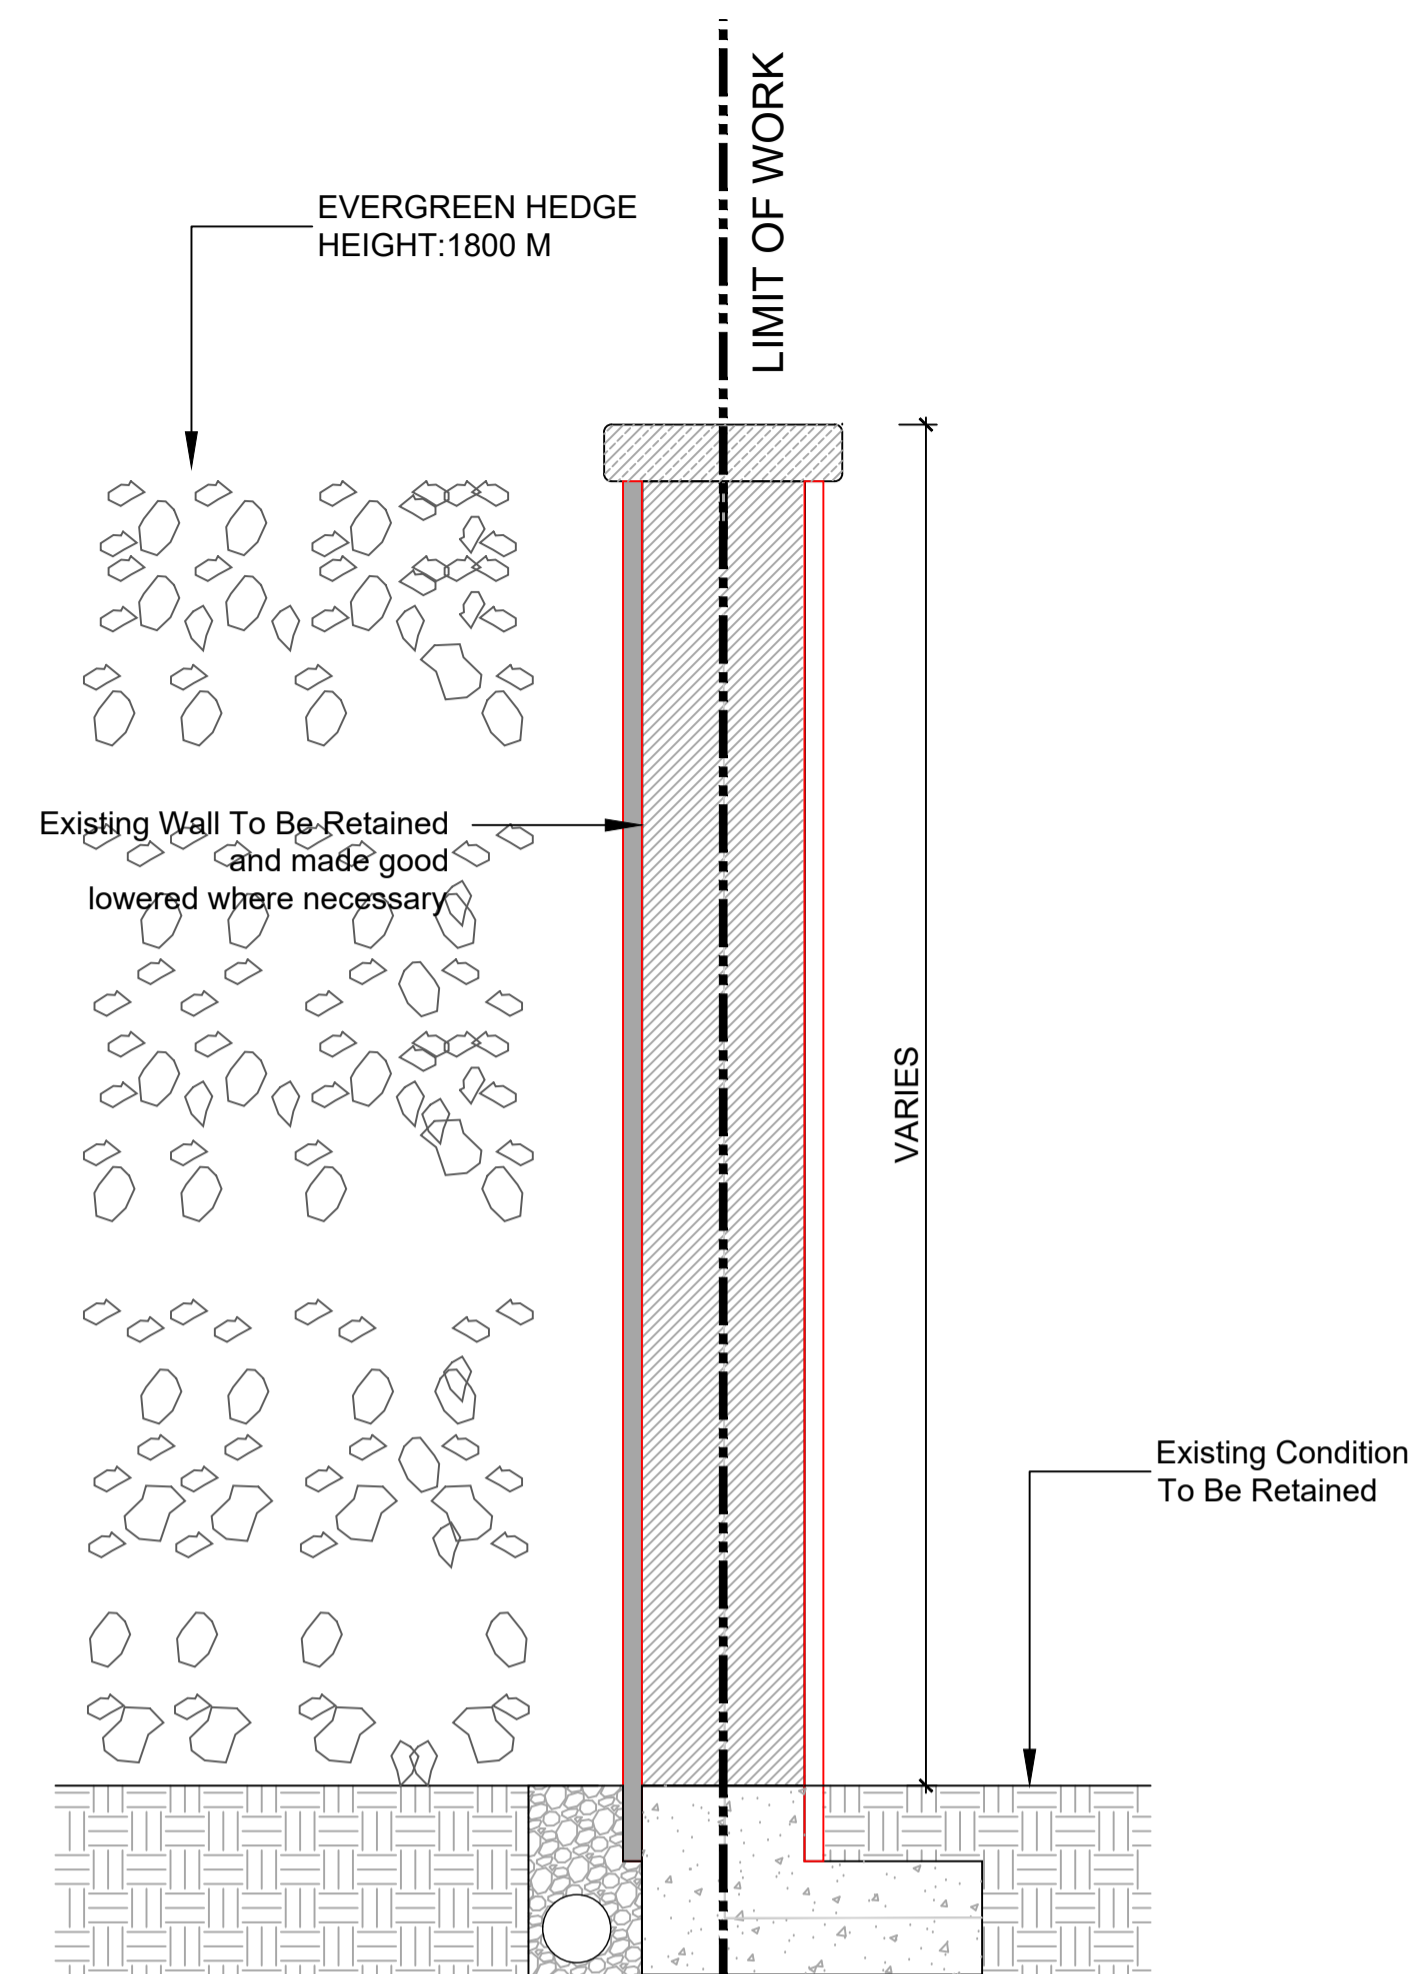

06 EXISTING WALL TO BE RETAINED
SCALE: 1:10 @A1

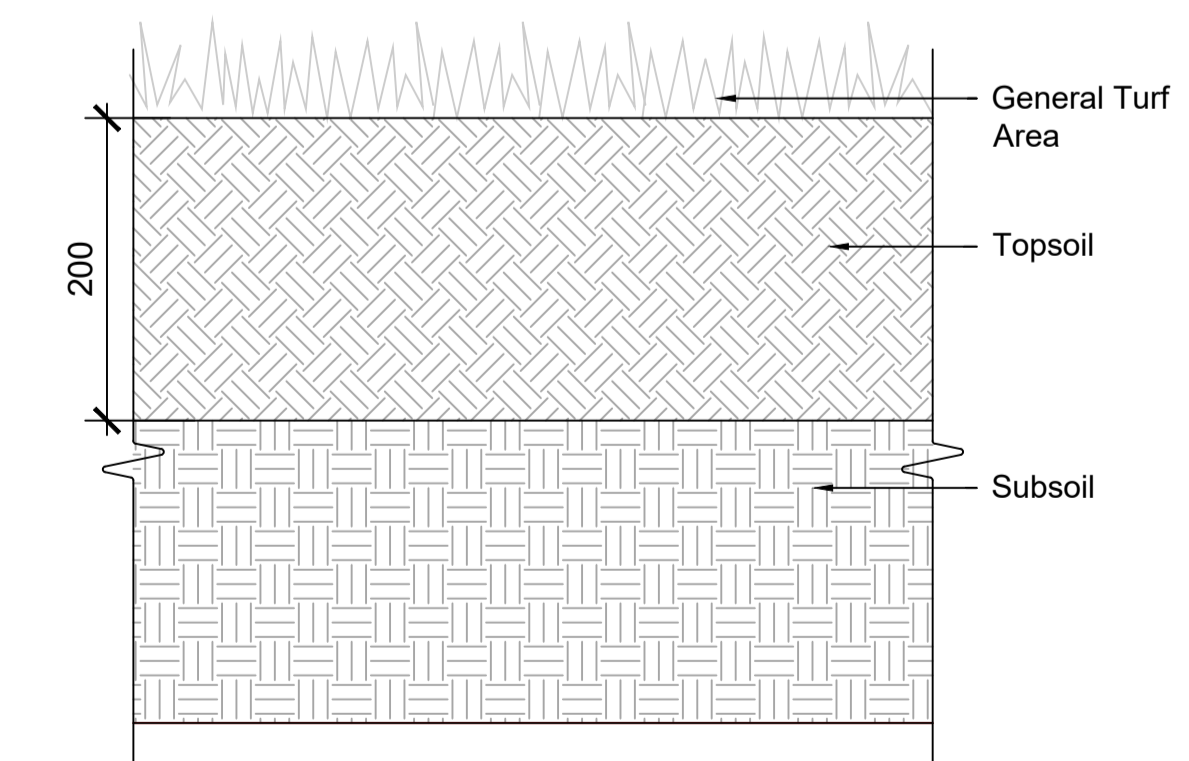

08 TYPICAL TURF SOIL PROFILE
SCALE: 1:5 @A1

NOTE
ALL DIMENSIONS TO BE CHECKED ON SITE
NO DIMENSIONS TO BE SCALED FROM THIS DRAWING
THIS DRAWING IS TO BE READ IN CONJUNCTION WITH
RELEVANT CONSULTANTS DRAWINGS
NO PART OF THIS DOCUMENT MAY BE RE-PRODUCED OR
TRANSMITTED IN ANY FORM OR STORED IN ANY RETRIEVAL
SYSTEM OF ANY NATURE WITHOUT THE WRITTEN PERMISSION
OF THE LANDSCAPE ARCHITECT AS COPYRIGHT HOLDER EXCEPT
AS AGREED FOR USE ON THE PROJECT FOR WHICH THE
DOCUMENT WAS ORIGINALLY ISSUED
FOR DRAWING INDEX, GENERAL NOTES, AND HEALTH AND SAFETY REFER TO DWG
L3-001

CLIENT:



Block 2, First Floor Clanwilliam House, Clanwilliam Place, Dublin 2

ARCHITECTS:

HENRY J LYONS ARCHITECTS

REFERENCE: THIS DRAWING IS NOT FOR CONSTRUCTION

FOR PLANNING 21/10/2020:

Job No.	13A8A	Drawn By	GC
Dwg No.	L1-901	Checked By	SR
Scale	AS SHOWN @A1	Date	NOVEMBER 2020

JOB DESCRIPTION

Site	PLAYERS WILLS SITE
Project	PLAYERS WILLS
Title	LANDSCAPE DETAILS

