


NOTE
 ALL DIMENSIONS TO BE CHECKED ON SITE
 NO DIMENSIONS TO BE SCALED FROM THIS DRAWING
 THIS DRAWING IS TO BE READ IN CONJUNCTION WITH
 RELEVANT CONSULTANTS DRAWINGS

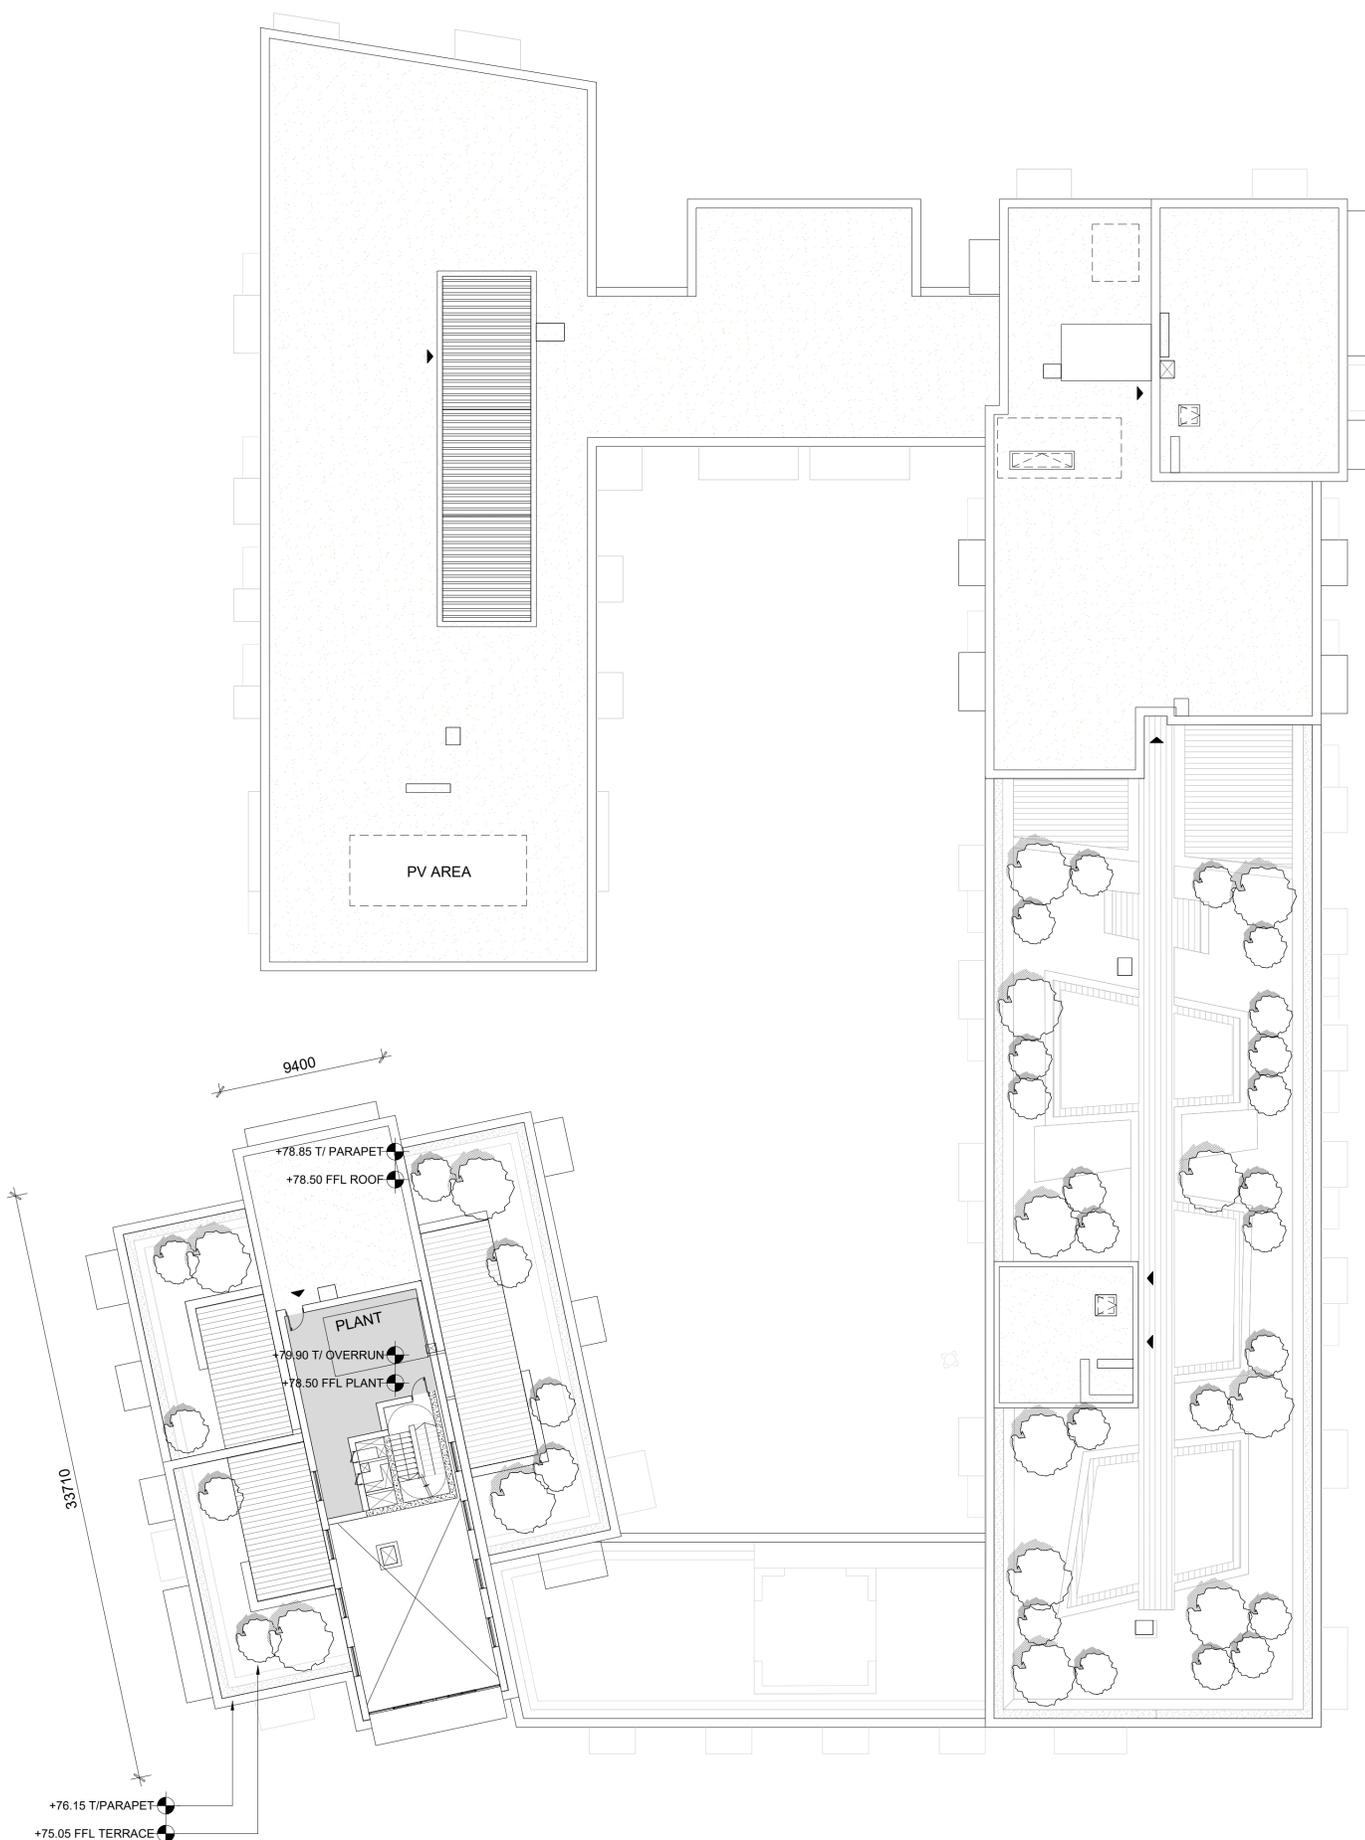

- Cultural Space
- Shared Living Unit
- Shared Living Amenity
- Shared Living Facilities
- BTL Amenity Area
- BTL Facility Area
- Commercial Space
- Creche
- Studio
- 1 Bed
- 2 Bed
- 3 Bed
- Services

REV	DATE	DESCRIPTION	CHKD	DRN
A	DEC 2020	Issued for Planning	PW	SD

PLANNING

Henry J Lyons

Architecture + Interiors +353 1 888 3333 51-54 Pearse Street
 henryjlyons.com info@henryjlyons.com Dublin D02 KA66

KPF Kohn Pedersen Fox Associates
 International P.A.
 Architects and Planning Consultants
 74 Lincoln Street
 London WC2H 9JA
 England
 T: +44 (0) 20 5497 1100
 F: +44 (0) 20 5497 1175
 http://www.kpf.com

CLIENT
DBTR-SCR1 Fund

PROJECT
**SHD on the former Player Wills Site
 and Dublin City Council Lands at
 South Circular Road, Dublin 8**

JOB NUMBER:	950578
DATE:	SEPTEMBER 2020
SCALE:	1:200 @A1
DRAWN:	SD
CHECKED:	PW
FILE NAME:	PL1218

DRAWING
**PW2 GENERAL
 ARRANGEMENT PLAN
 LEVEL 18**

BLOCK	DRAWING NUMBER	ZONE	REVISION
	PW2 PL1218		A

01 PW2 LEVEL 18 PLAN
 PL1218 SCALE 1:200