


1 LONGITUDINAL SECTION THROUGH DRAINAGE / ATTENUATION TANK
SCALE 1:100

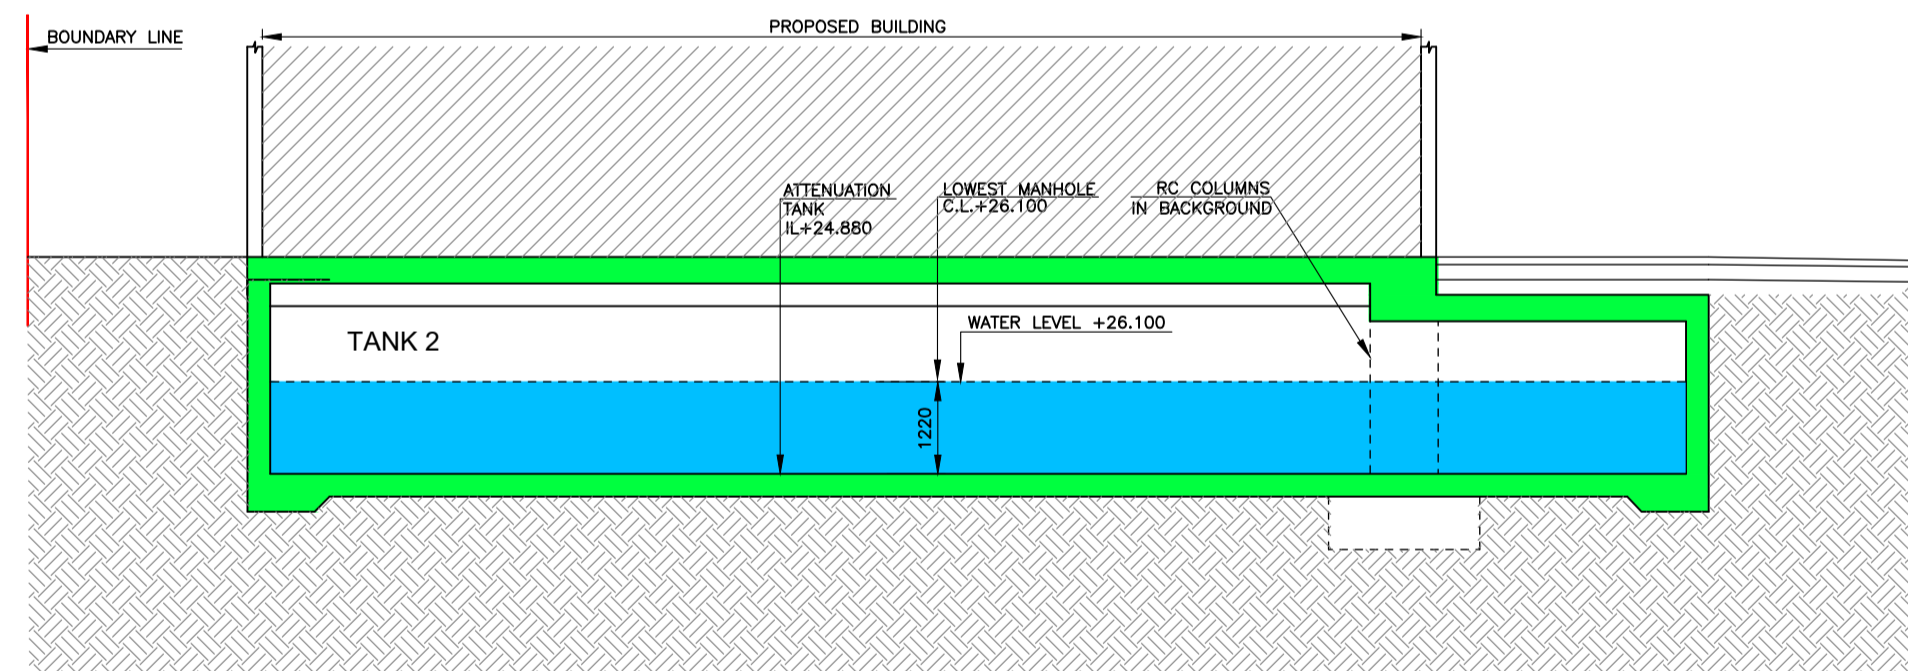

3 CROSS SECTION THROUGH DRAINAGE / ATTENUATION TANK
SCALE 1:100

PLANNING

Rev	Revision details	Date
P6	ISSUED FOR PLANNING	27.11.20
P4	ISSUED TO IRISH WATER FOR APPROVAL	01.05.20
P3	ISSUED TO IRISH WATER FOR APPROVAL	23.04.20
P2	ISSUED TO DCC DRAINAGE DEPT.	04.02.20

JJ CAMPBELL & ASSOCIATES
CONSULTING CIVIL & STRUCTURAL ENGINEERS
F1 Nutgrove Office Park, Dublin 14
tel. 01 2980538, e-mail info@jjc.ie, www.jjc.ie



Project Name
PHIBSBOROUGH SHOPPING CENTRE

Drawing Title
SECTIONS THROUGH ATTENUATION TANKS

Client P S C LTD.	
Architect DONNELLY TURPIN ARCHITECTS	
Dwg Created : NOV '19	Original Drawing Size : A1
Scale : AS NOTED	Copyright © JJ Campbell & Assoc
Project No. 1920-05	Drawing No. C002