



1 A2-Section A-A  
1 : 200

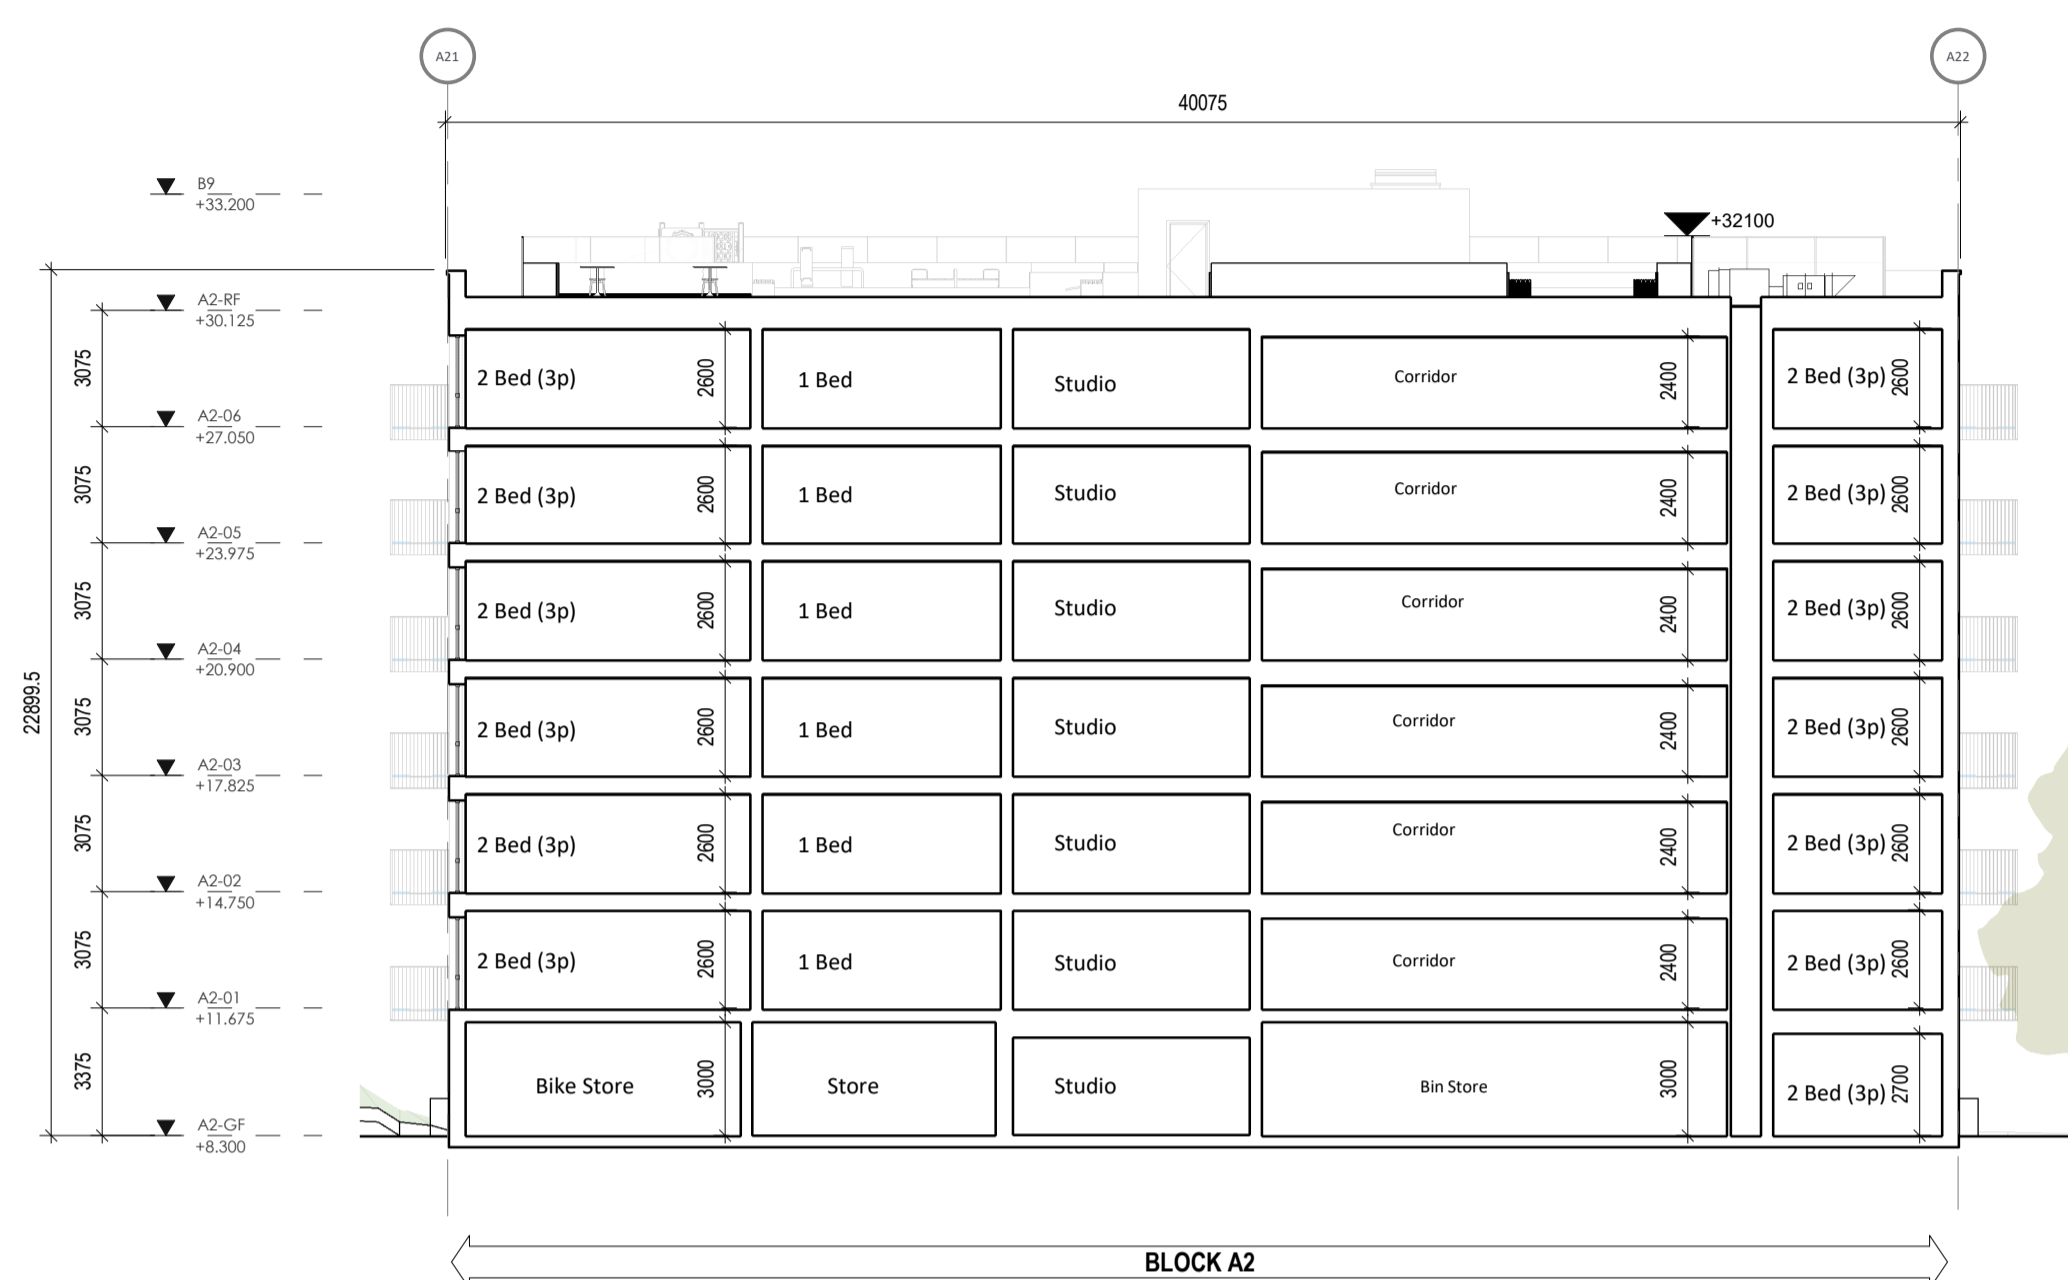

2 A2-Section B-B  
1 : 200



3 A3-Section A-A  
1 : 200

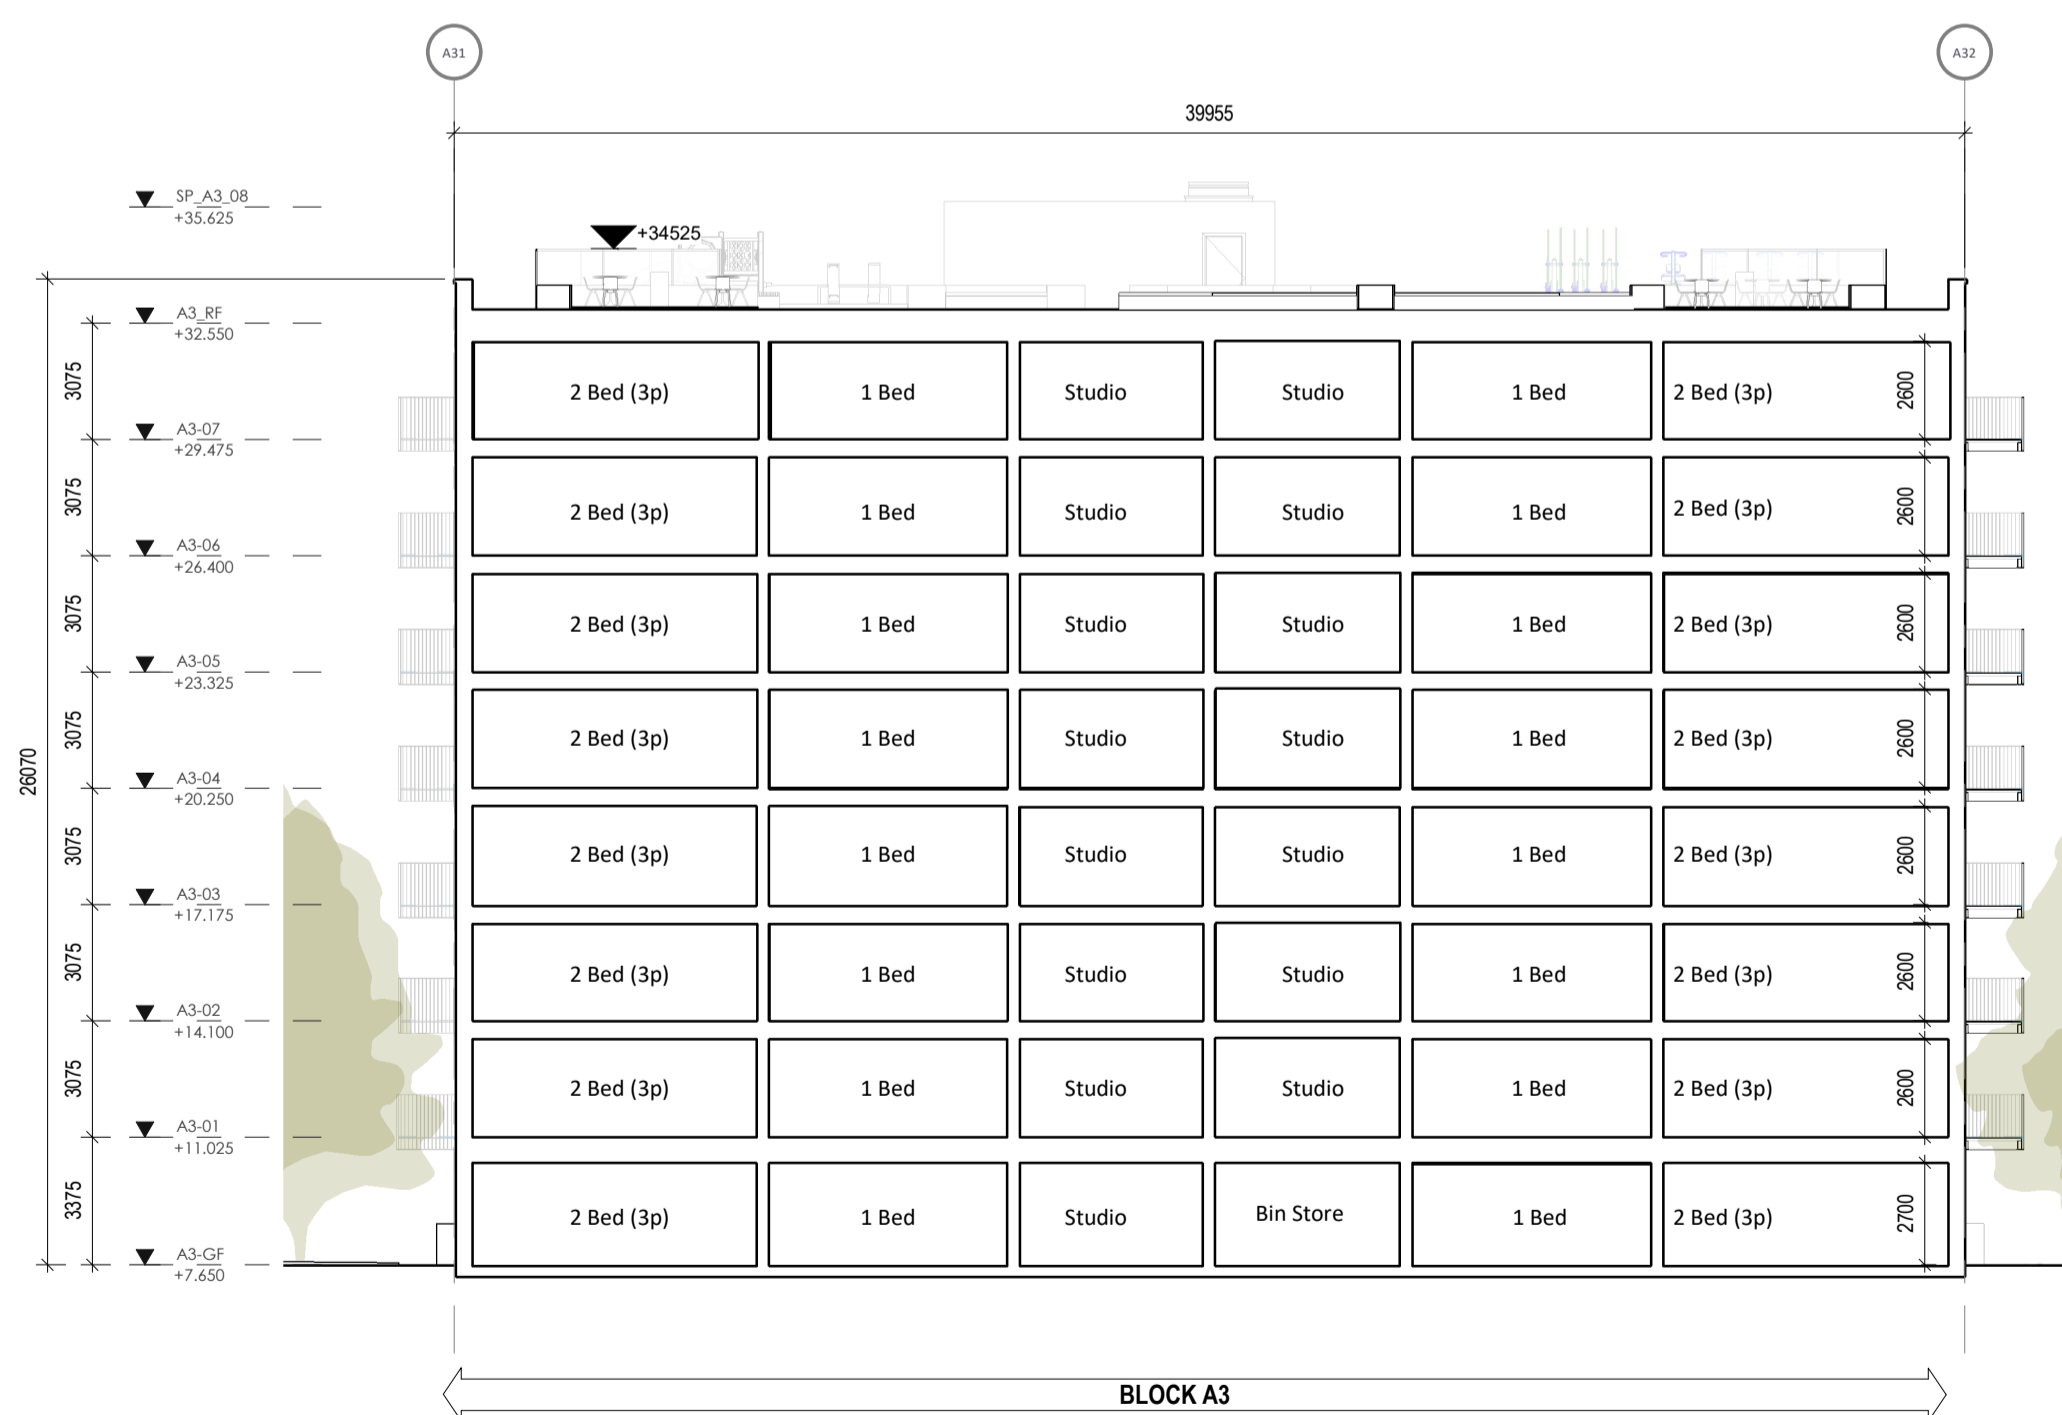

4 A3-Section B-B  
1 : 200

REV	DATE	DESCRIPTION	CHK	DRN
P2	July 2021	Planning Application		
P1	Nov 2020	Pre-Application Consultation		

STATUS CODE DESCRIPTION  
**ISSUED FOR PLANNING APPROVAL**

APPLICANT NAME

CWTC Multi Family ICAV acting on behalf of its sub-fund DBTR DR1 Fund

PROJECT NAME

Cross College SHD

LOCATION

Holy Cross College, Clonliffe Road, Dublin 3 and Drumcondra Road Lower, Drumcondra, Dublin 9

DRAWING

**Blocks A2 & A3 - Sections A-A and B-B**

PROJECT NUMBER	DATE
19018A	July 2021

SCALE@ A1:	DRAWN/CHECKED:
1 : 200	GD/JMC

STATUS CODE:	DRAWING NUMBER	REVISION
A1	CLN-OMP-ZZ-ZZ-DR-A-3003	P2

**Henry J Lyons**

Architecture + Interiors  
henrylyons.com

+353 1 888 3333  
info@henrylyons.com

51-54 Pearse Street  
Dublin D02 KA66



**O'Donnell+Tuomey**

mcculloughmulvinarchitects

**NMP**  
Niall Montgomery + Partners

**o'mahony pike**

**BM**  
BARRETT MAHONY

