


KEY PLAN

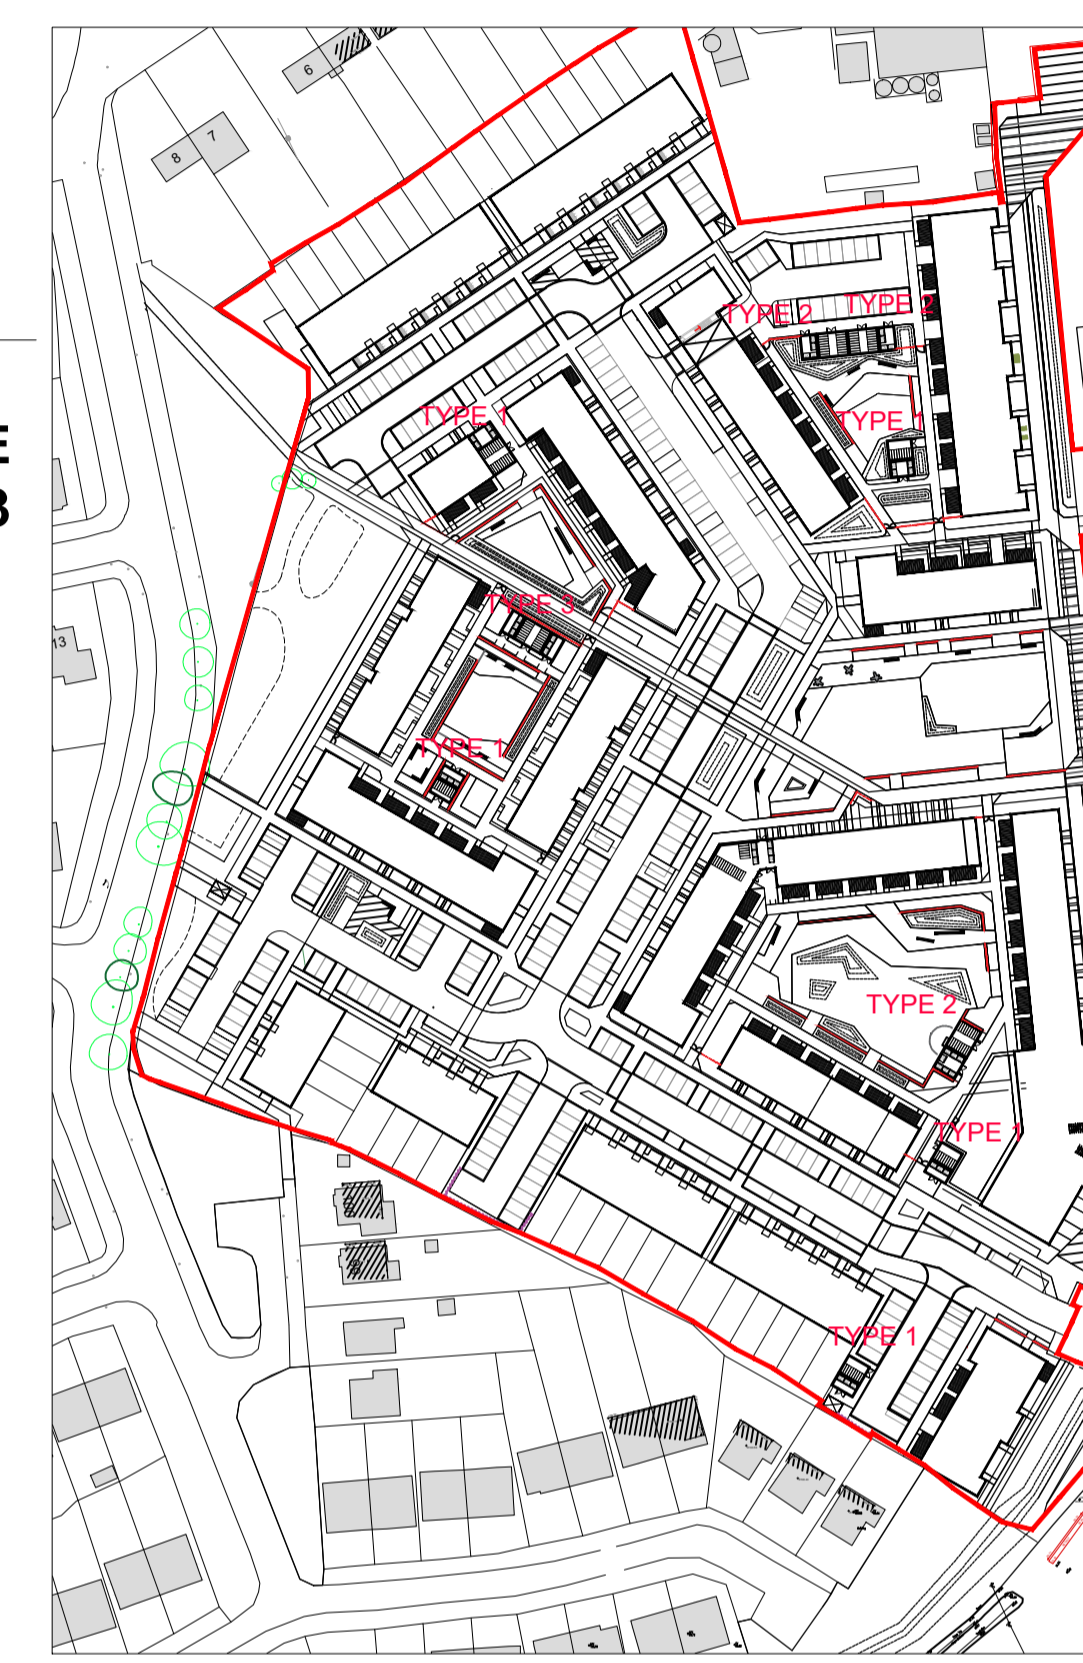

Notes:  
 Do not scale from this drawing.  
 Use figured dimensions only.  
 All errors and omissions to be reported to the Architect.  
 This drawing to be read in conjunction with relevant consultant's drawings.  
 All dimensions are in millimetres and all levels are in meters to match Datum unless otherwise noted.  
 Contractor Design responsibility  
 It is noted that there are many elements within the works that require contractor design, and will be subject to certification as part of BCAR - see Preliminary Inspection Plan for clarity on certification required.  
 © This drawing or design may not be reproduced without permission.

Reproduced under Licence No. CYAL50171770  
 Copyright Ordnance Survey Ireland/ Suirbhreacht Ordánais Éireann

Rev	Description	Date	By
P05	Redline boundary updated	06/04/21	BMc
P04	Issued for Planning	26/03/21	PMc
P03	Final Issue for Planning	15/09/20	PMc
P02	Redline boundary finalised	10/09/20	PMc
P01	Final issue incorporating all commentary	08/09/20	PMc

Project:  
 Devoy Barracks, Naas, Co. Kildare

Client:  
 Land Development Agency

Title:  
 Proposed Bin & Bike Store Details

Drawing / Document Name:  
 Project Number: 19024DEV-MCO-00-ZZ-DR-A-0521  
 Suitability Status: Code - Description: S4- For Stage Approval  
 Revision: P-05  
 Scale @ A1: 1:50  
 Drawn: PMcN  
 Checked: PMcN  
 Date: Sept 2020

**COADY**  
 ARCHITECTS  
 111 Pleasant Business Ctr, Ranelagh, Dublin 6, D06 X7P6  
 Units 5A Cran Point, Main St, Clonsilla, Co. Galway, H91 Y9XK  
 01 497 6766 | 091 788 325 | admin@coady.ie | www.coady.ie

**MCORM**  
 MCROSSAN O'ROURKE MANNING ARCHITECTS