



ELEVATION

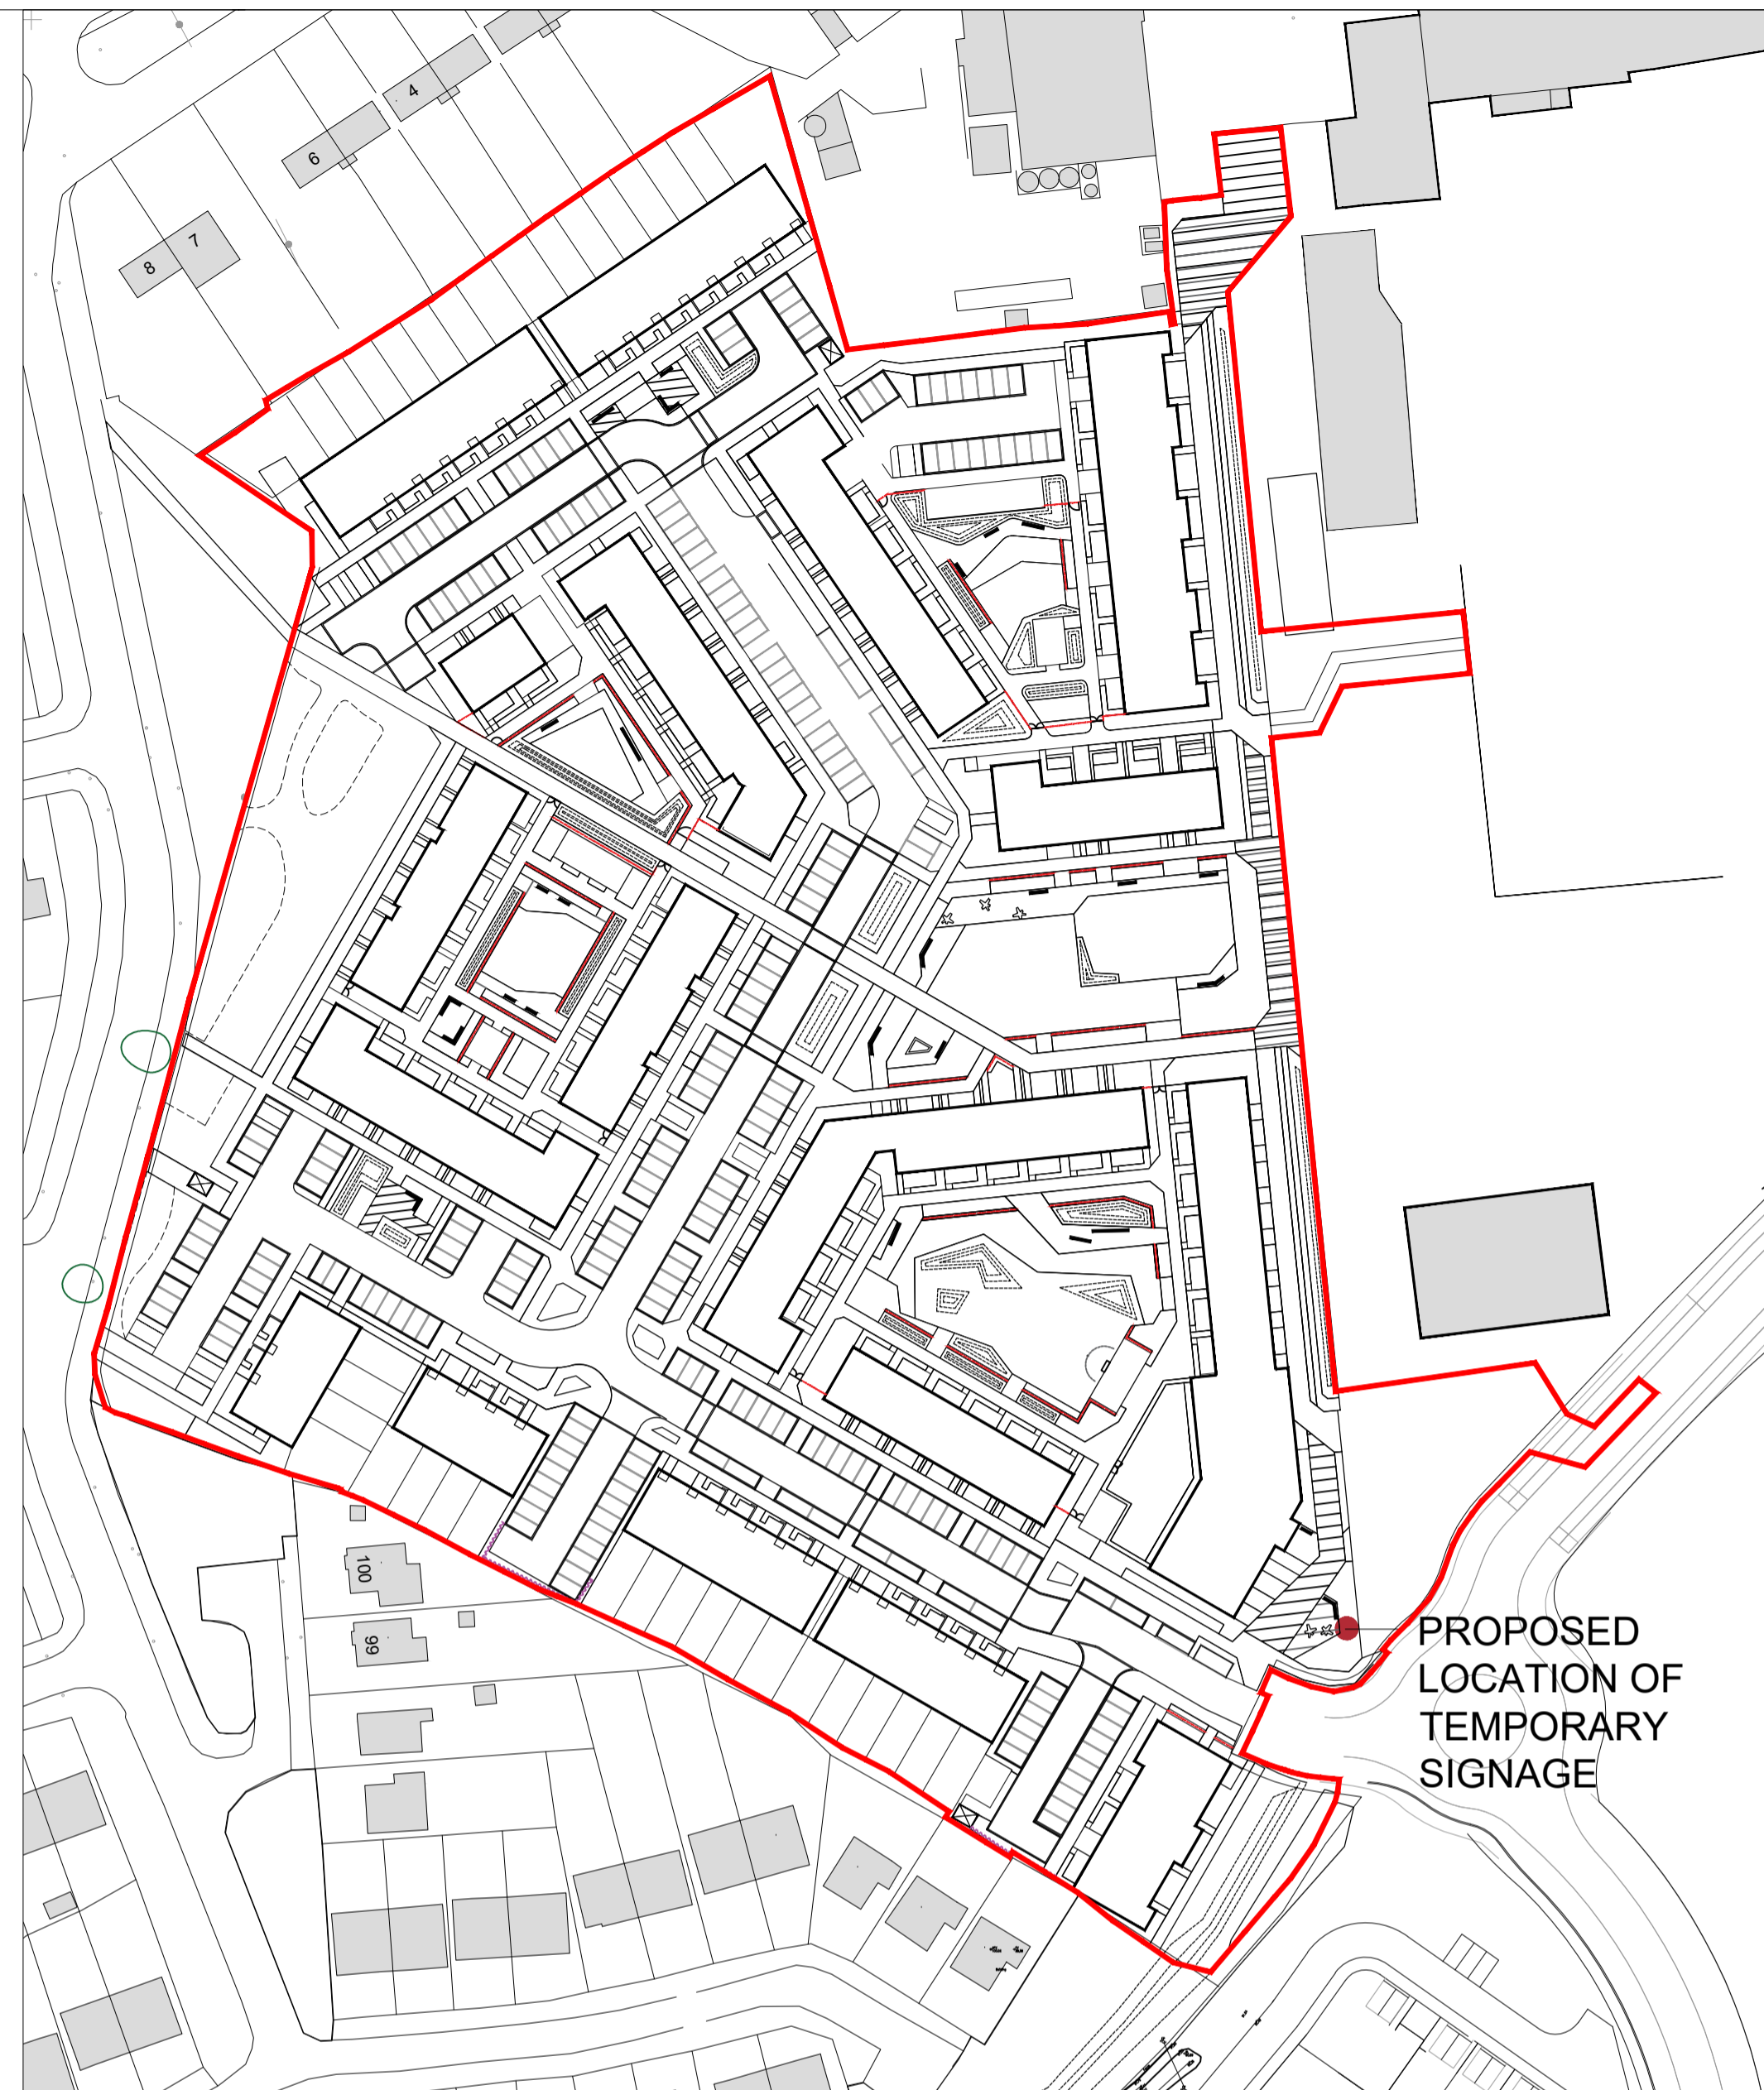

KEYPLAN SCALE 1:1000

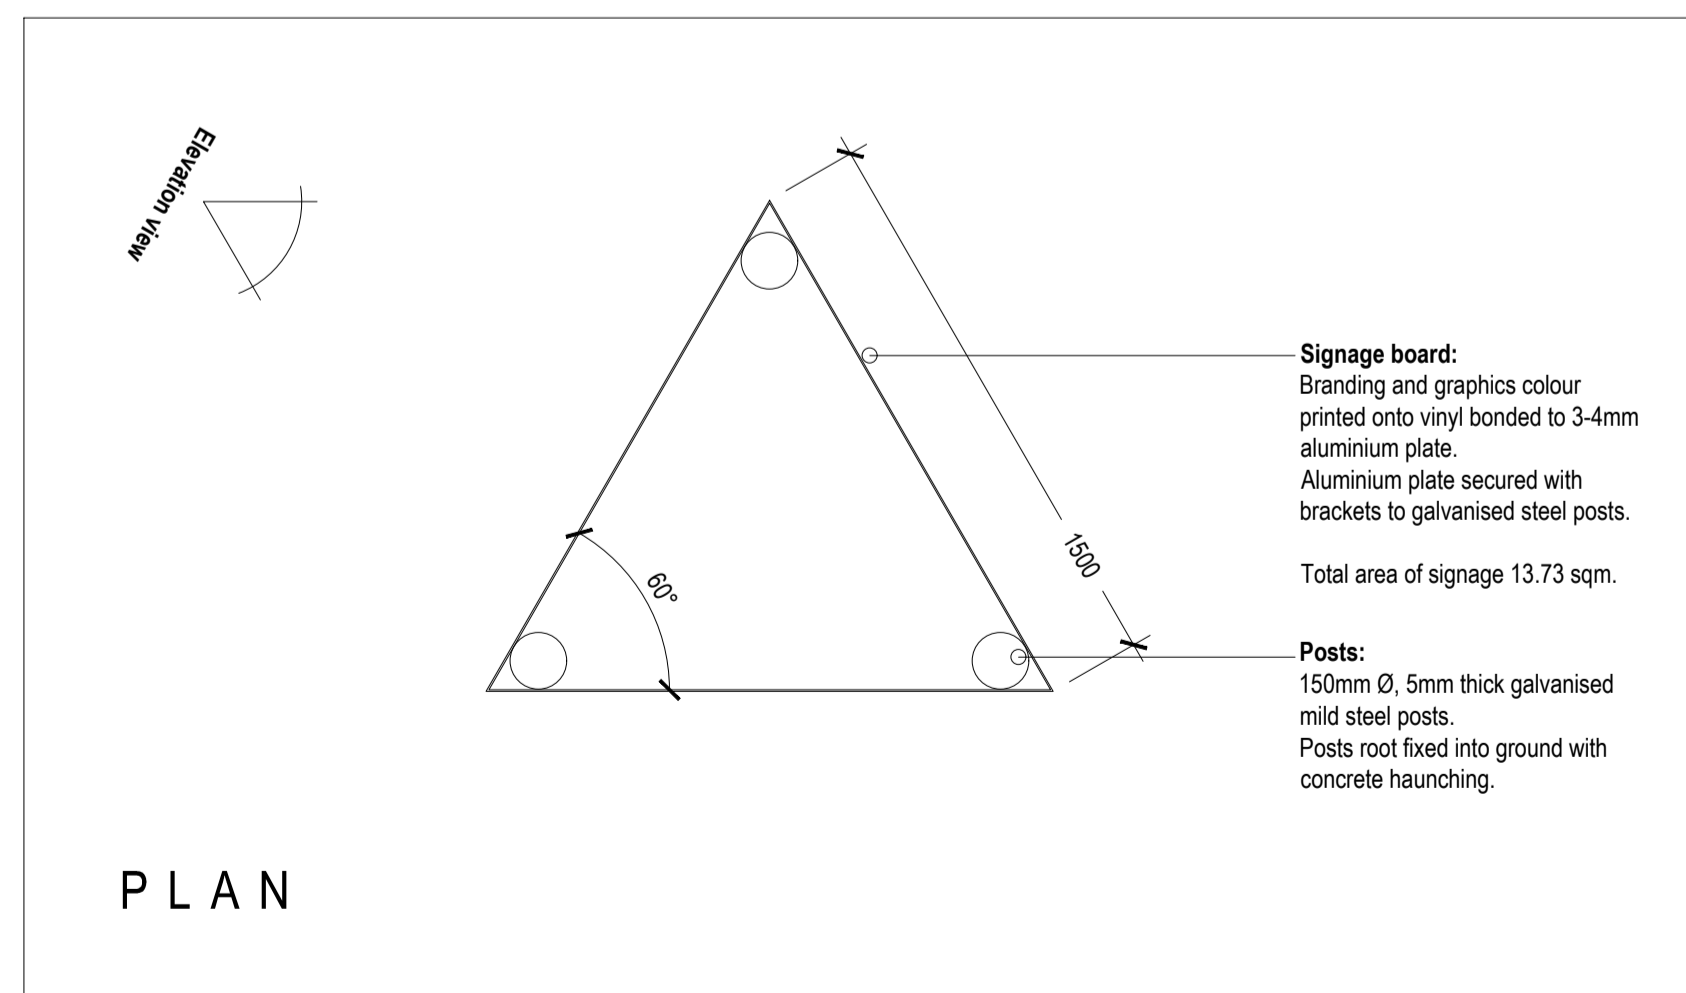

PLAN

Notes:
Do not scale from this drawing.
Use figured dimensions only.
All errors and omissions to be reported to the Architect.
This drawing to be read in conjunction with relevant consultant's drawings.
All dimensions are in millimetres and all levels are in meters to match Datum unless otherwise noted.

Contractor Design responsibility
It is noted that there are many elements within the works that require contractor design, and will be subject to certification as part of BCAR - see Preliminary Inspection Plan for clarity on certification required.

© This drawing or design may not be reproduced without permission.

Reproduced under Licence No. CYAL50171770
Copyright Ordnance Survey Ireland/ Suirbhéireacht Ordánais Éireann

Rev	Description	Date	By
P04	Keyplan Updated	09/04/21	PMc
P03	Issued for Planning	26/03/21	PMc
P02	Redline boundary finalised- materials added	10/09/20	PMc
P01	Final issue incorporating all commentary	08/09/20	PMc

Project:
Devoy Barracks, Naas, Co. Kildare

Client:
Land Development Agency

Title:
Proposed Marketing Sign Details

Drawing / Document Name:			
Project Number	Project	Originator	Volume Level
19024	DEV-MCO-00-ZZ-DR-A-	0522	
Suitability Status : Code - Description			Revision:
S4- For Stage Approval			P-04
Scale @ A1	Drawn:	Checked:	Date:
1:20	PMcN	PMcN	Sept 2020

COADY
ARCHITECTS

Mt Pleasant Business Ctr, Ranelagh, Dublin 6, D06 X7P6
Units 5A Cran Point, Main St, Clonsilla, Co. Galway, H91 Y9XK
01 497 6766 | 091 788 325 | admin@coady.ie | www.coady.ie

MCORM
M'CROSSAN O'ROURKE MANNING ARCHITECTS