


REVISION SCHEDULE				
REV. NO.	REV. DESCRIPTION	REV. DATE	DRAWN	CHECKED
PL1	ISSUED FOR PLANNING	14/03/2019	TGB	KOM
PL2	ISSUED FOR PLANNING	28/08/2019	JPC	JFC

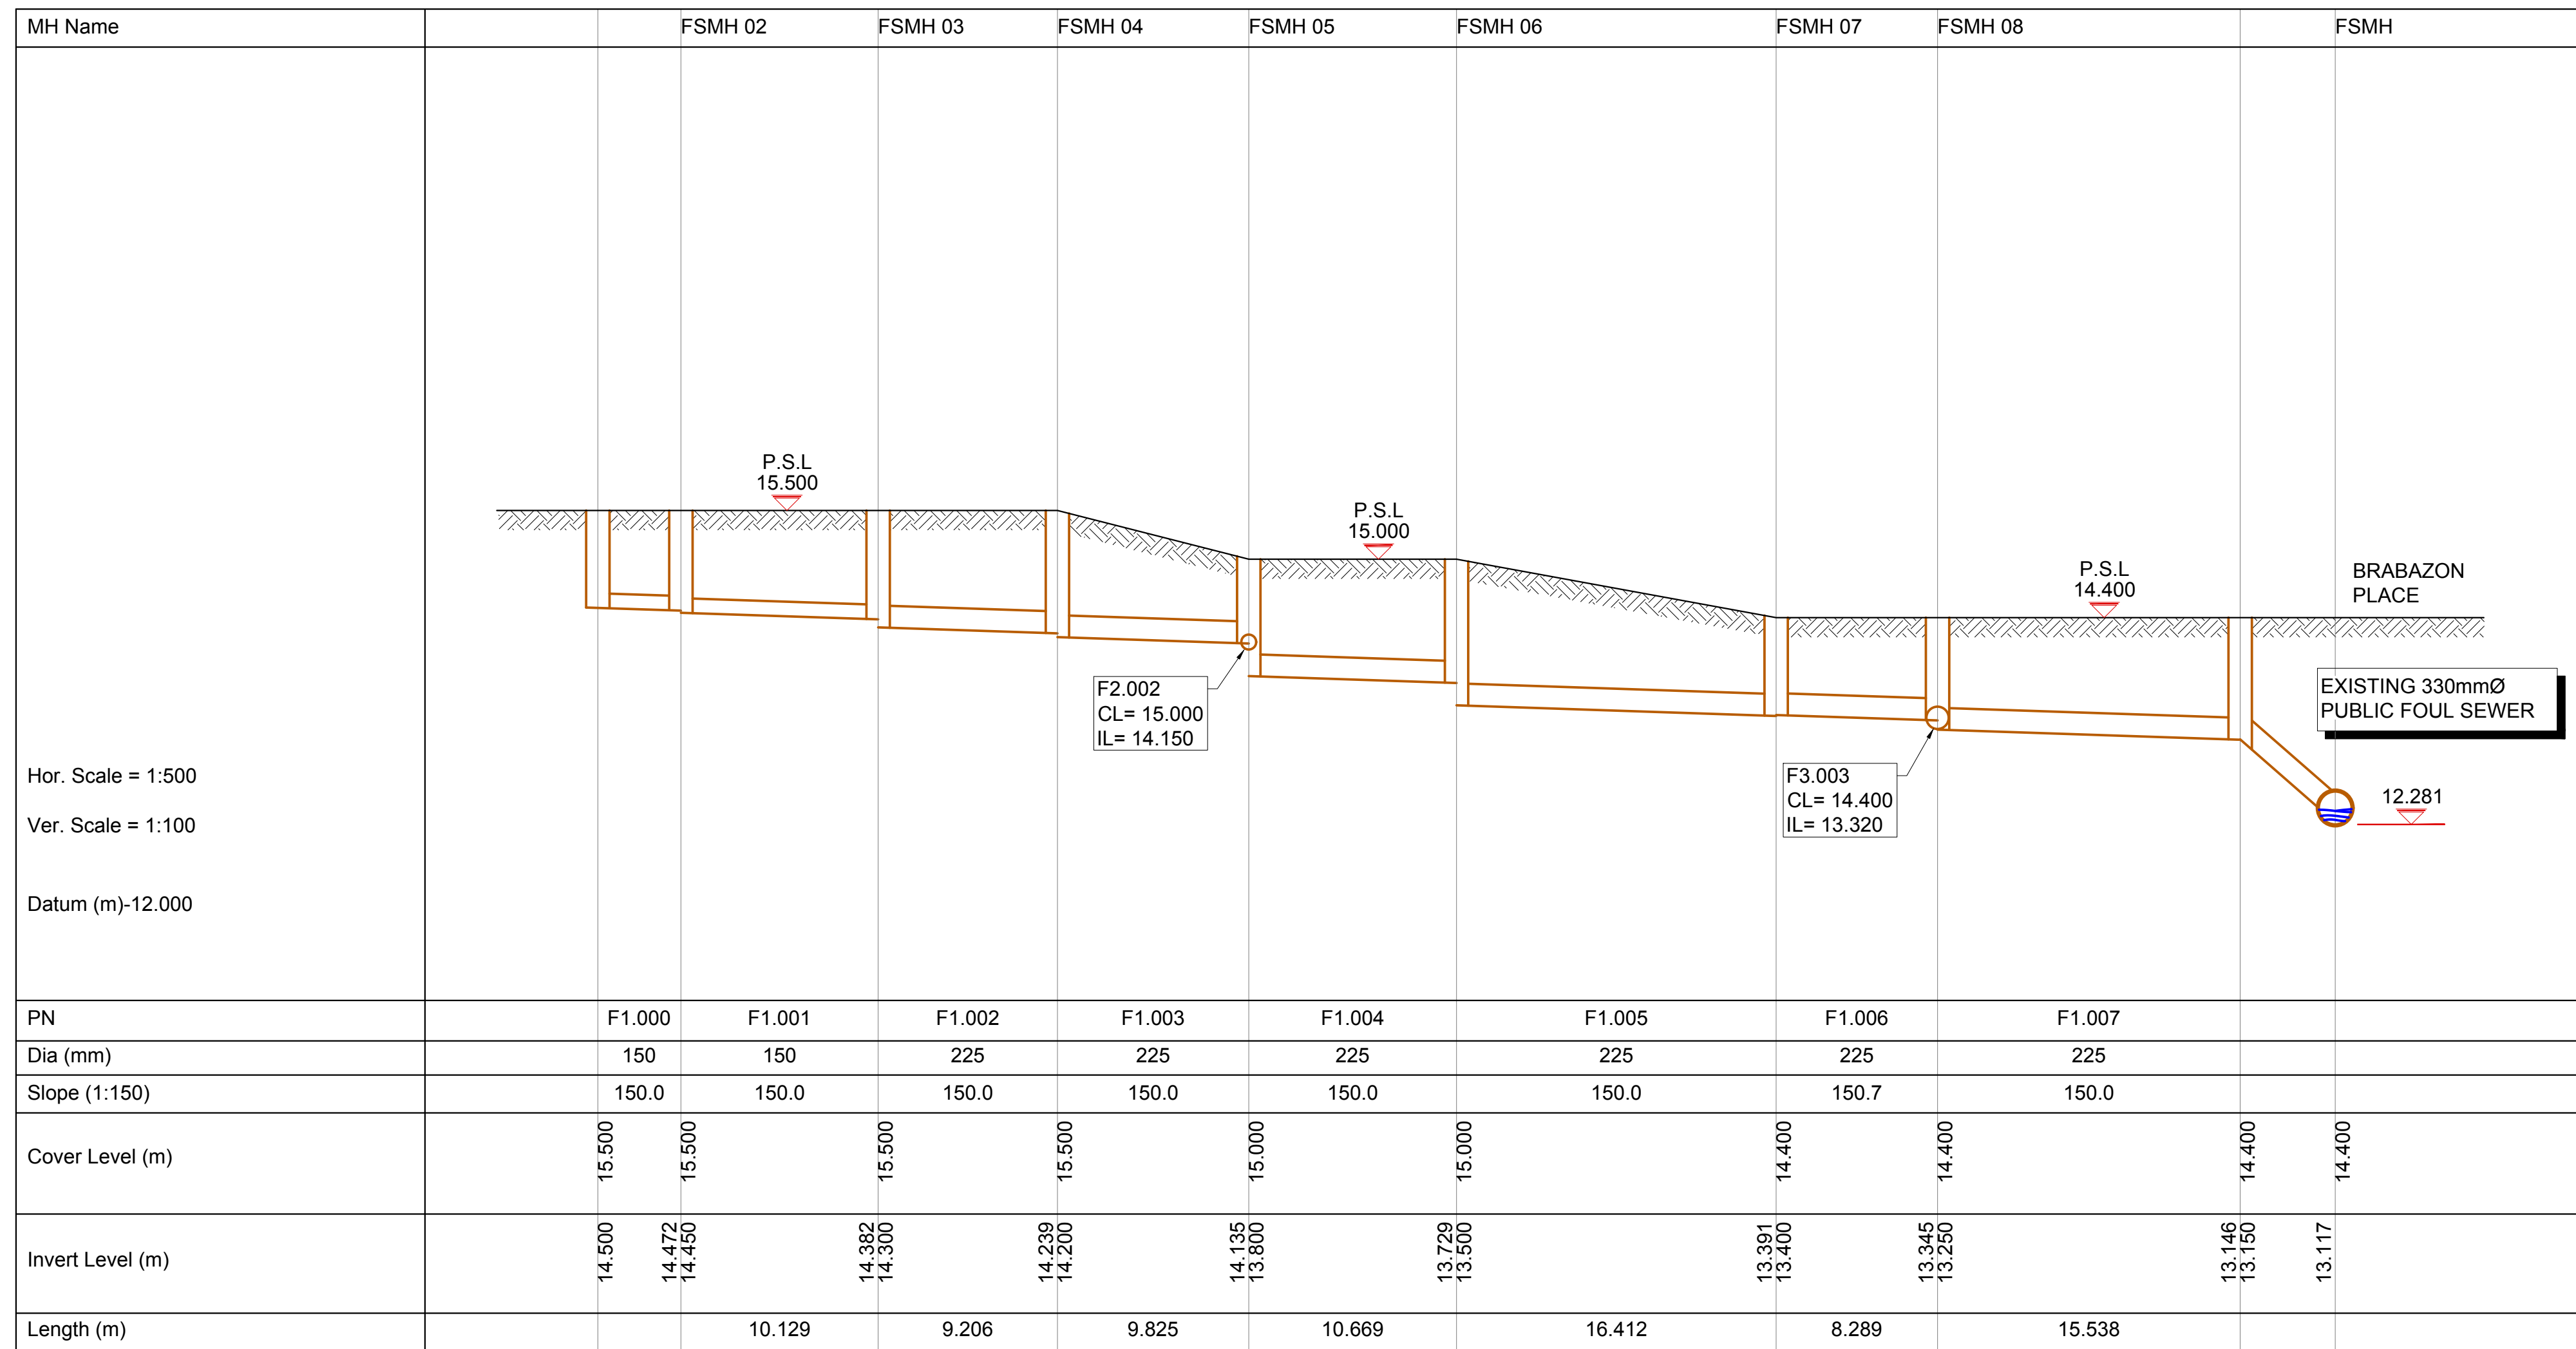

Drawing Stage: PLANNING	Project Details:		Notes	Drawn by:	Checked by:	Approved by:	Date:		Behan House, 10 Lower Mount Street, Dublin 2. D02 HT71 Tel: +353 1 661 1100 e-mail: info@cora.ie Web: www.cora.ie					
	Site Address:	NEWMARKET, DUBLIN 8		TGB	KOM	KOM	14/03/2019							
	Client:	SUMMIX		Project Name:		Scale:	Project Number:							
	Architect:	HENRY J. LYONS ARCHITECTS		ARDEE POINT		N.T.S @A1	1896							
	M&E Designer:	EDC ENGINEERS		Drawing Title:		Project:	Originator:		Zone:	Level:	Type:	Discipline:	Drawing No:	Stage:
Contractor:		LONGITUDINAL SECTION THROUGH FOUL SEWER		AP	CORA	00	ZZ	DR	C	006	-	PL2		