


The copyright of this drawing is vested with CW O'Brien Architects and must not be copied or reproduced without the consent of the company.

Figure dimensions only to be taken from this drawing. DO NOT SCALE. All contractors must visit the site and be responsible for checking all setting out dimensions and notifying the architect of any discrepancies prior to any construction or construction works.

NOTES: **R243**

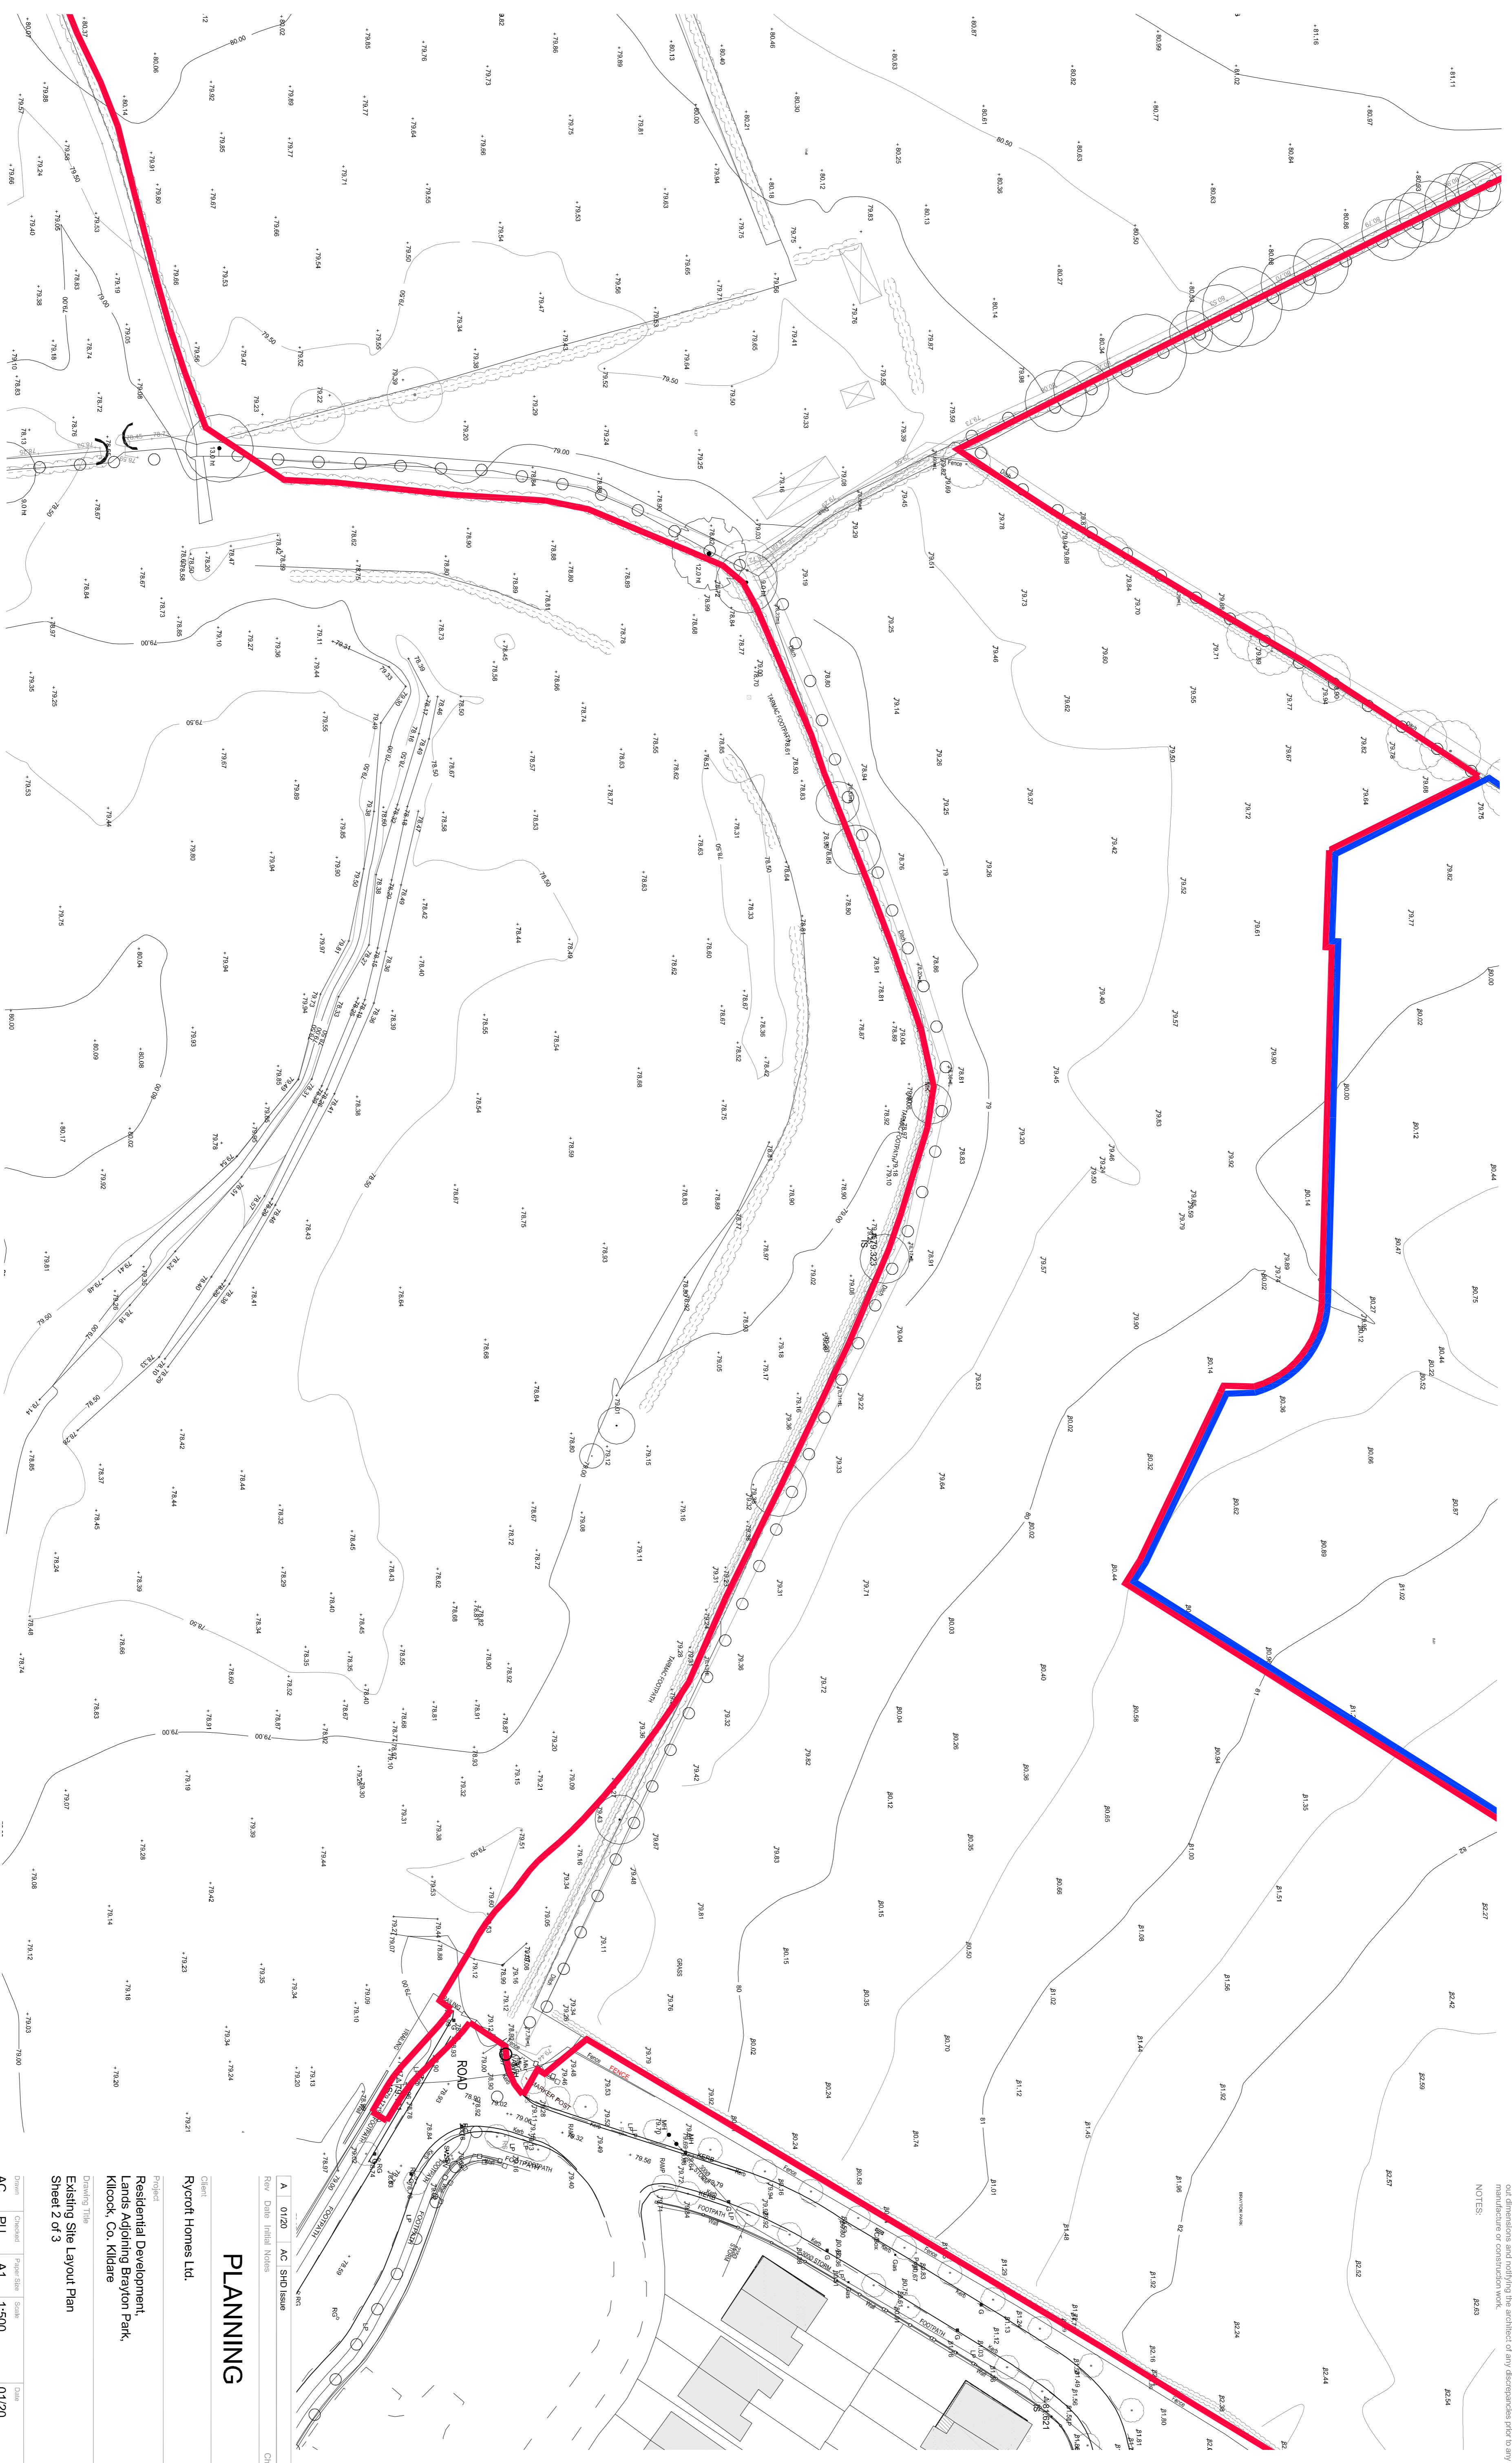

01 Existing Site Layout Plan Sheet 2 of 3
SCALE: 1:500 @ A1

Rev Date Initial Notes
A 01/20 AC SHD Issue
Cik

PLANNING

Client: Rycroft Homes Ltd.
Project: Residential Development, Lands Adjoining Brayton Park, Killook, Co. Kildare
Drawing Title: Existing Site Layout Plan Sheet 2 of 3

Drawn	Checked	Project/Scale	Date
AC	PU	A1 1:500	01/20
17-100		Drawing No. 117	Revision A

