



Notes:
DO NOT SCALE FROM THIS DRAWING. USE FIGURED DIMENSIONS IN ALL CASES.
VERIFY DIMENSIONS ON SITE AND REPORT ANY DISCREPANCIES TO THE ARCHITECTS IMMEDIATELY. THIS DRAWING IS TO BE READ IN CONJUNCTION WITH THE ARCHITECTS SPECIFICATION. © THIS DRAWING IS COPYRIGHT AND MAY ONLY BE REPRODUCED WITH THE ARCHITECTS PERMISSION.

Drawing Notes:


- 2 Bed - 4 Person Apartment (dumbbell unit)
- 2 Bed - 4 Person Apartment (corner unit)
- 2 Bed - 4 Person Apartment (Knuckle unit)

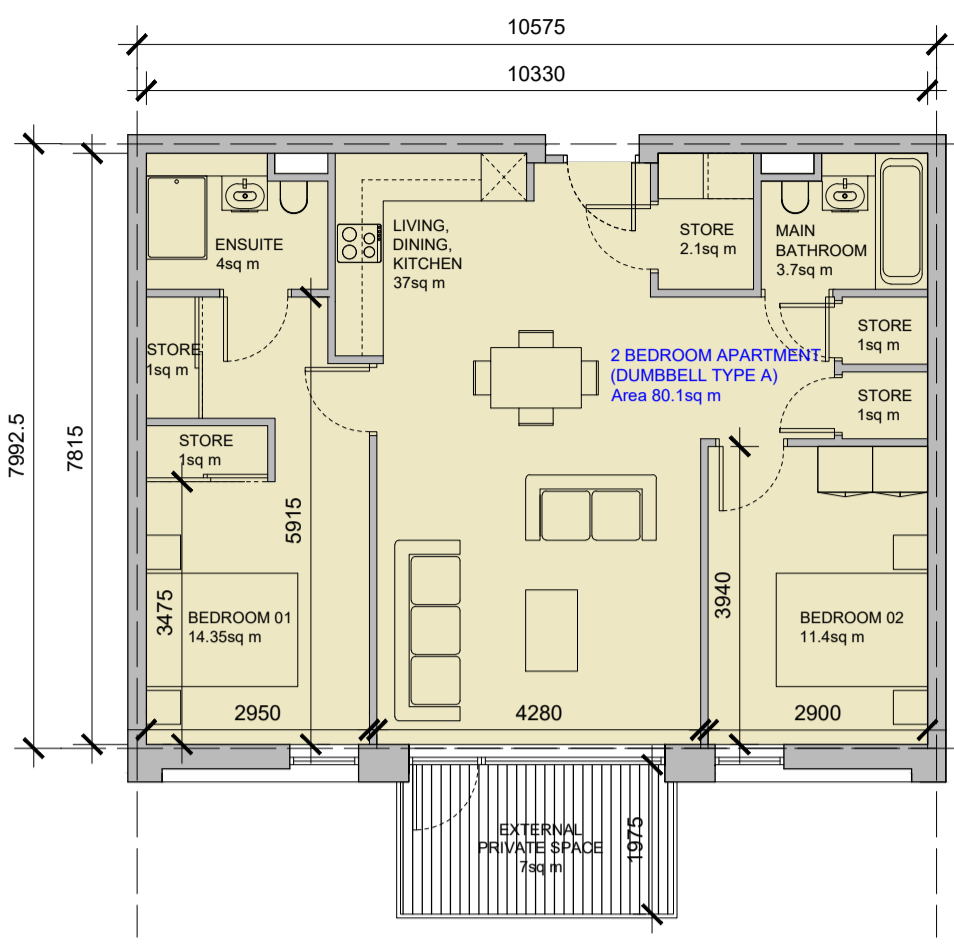


2 BEDROOM 4 PERSON APARTMENT (DUMBBELL TYPE A)
Area 80.10sq m
SCALE 1:100

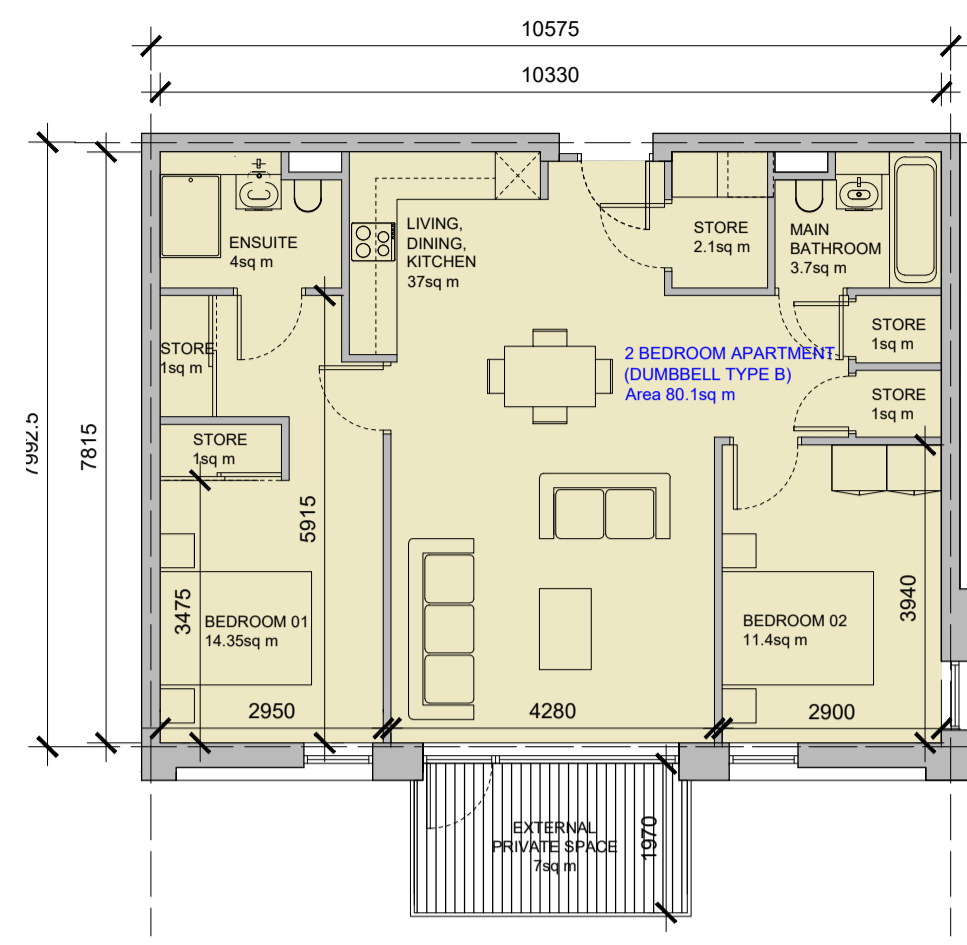


2 BEDROOM 4 PERSON APARTMENT (DUMBBELL TYPE B)
Area 80.1sq m
SCALE 1:100

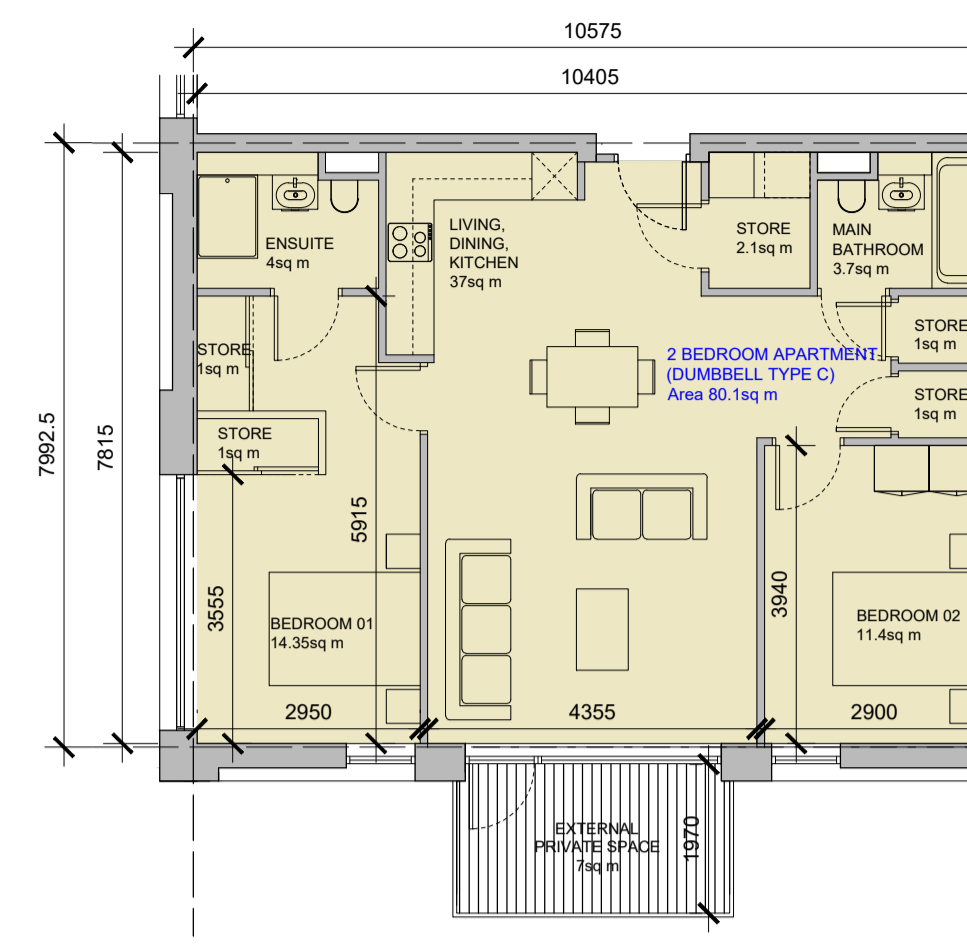


2 BEDROOM 4 PERSON APARTMENT (DUMBBELL TYPE C)
Area 80.1sq m
SCALE 1:100

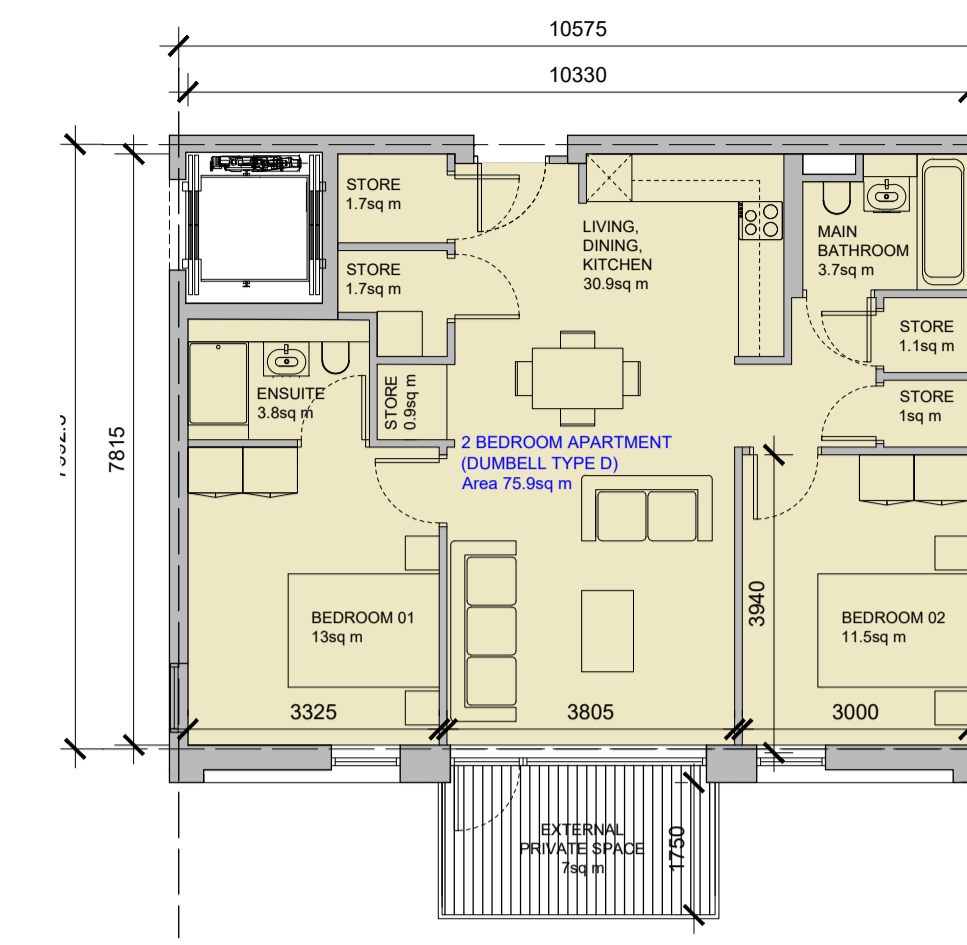


2 BEDROOM 4 PERSON APARTMENT (DUMBBELL TYPE D)
Area 75.9sq m
SCALE 1:100

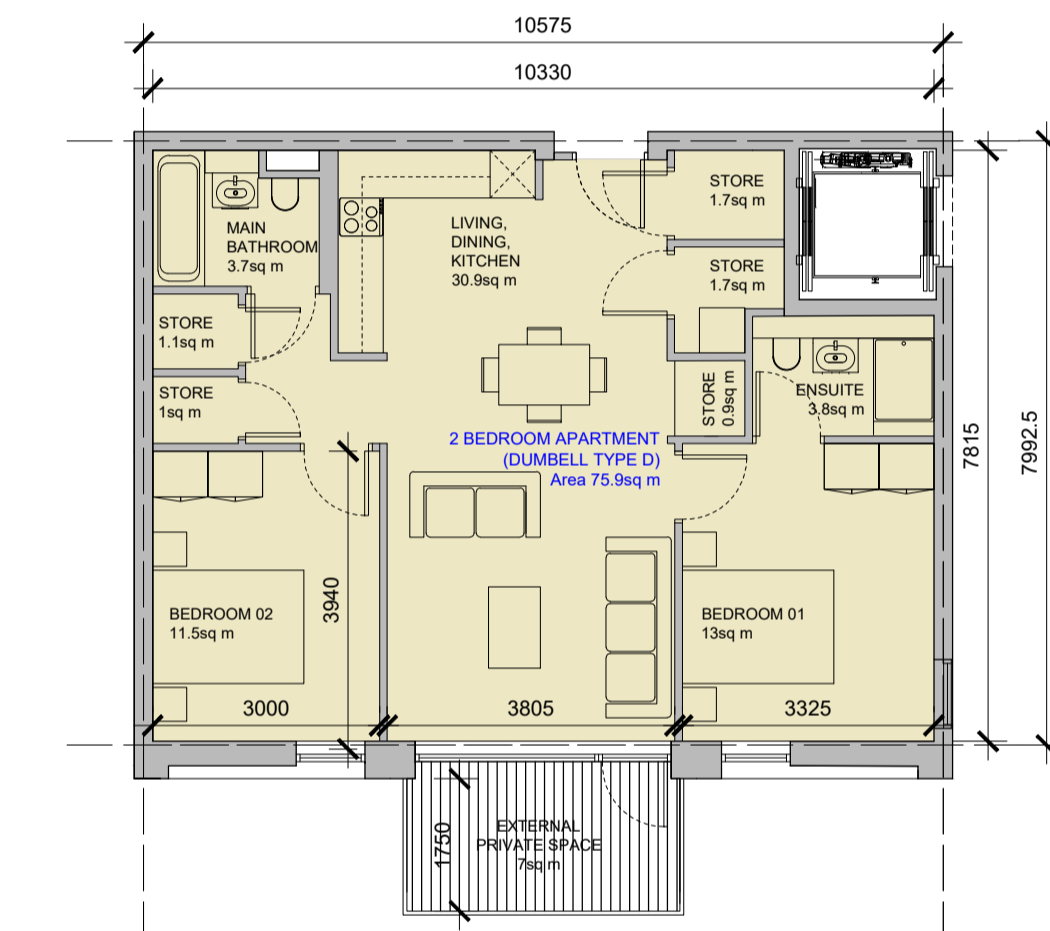


2 BEDROOM 4 PERSON APARTMENT (DUMBBELL TYPE E)
Area 75.9sq m
SCALE 1:100

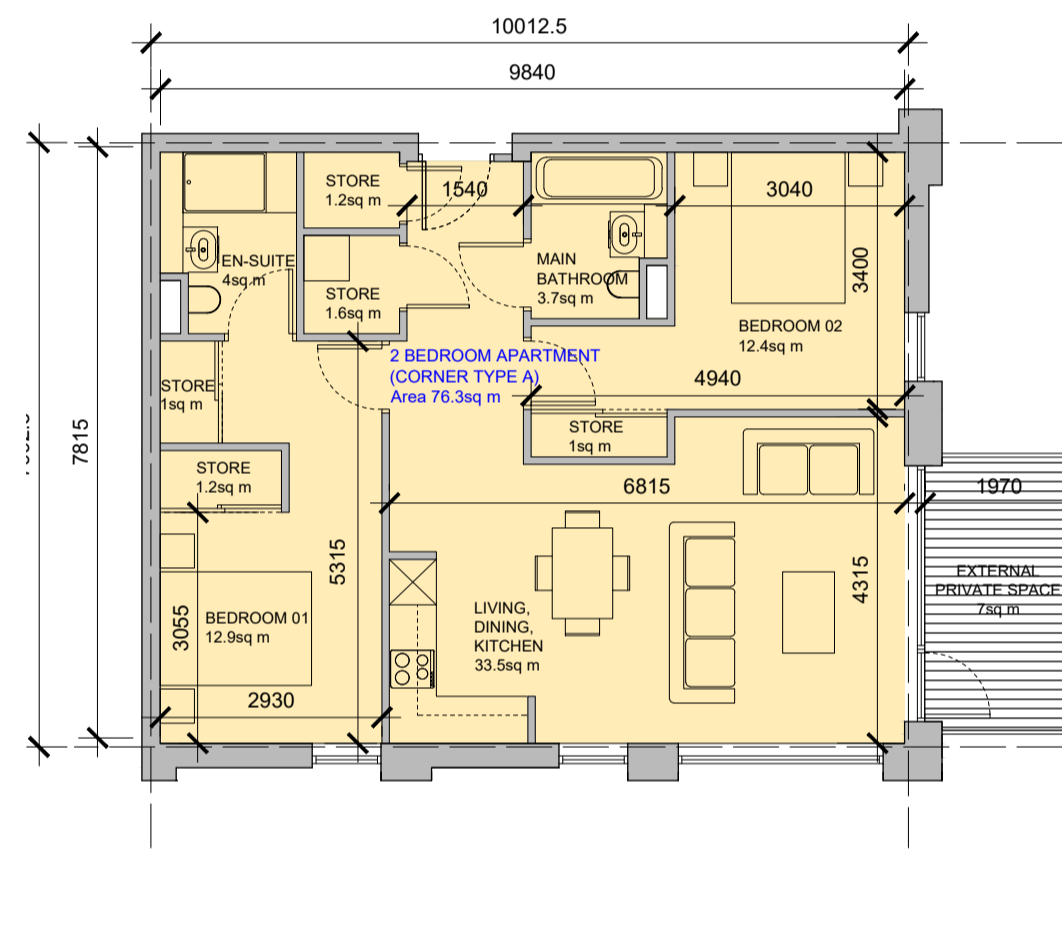


2 BEDROOM 4 PERSON APARTMENT (CORNER TYPE A)
Area 76.3sq m
SCALE 1:100

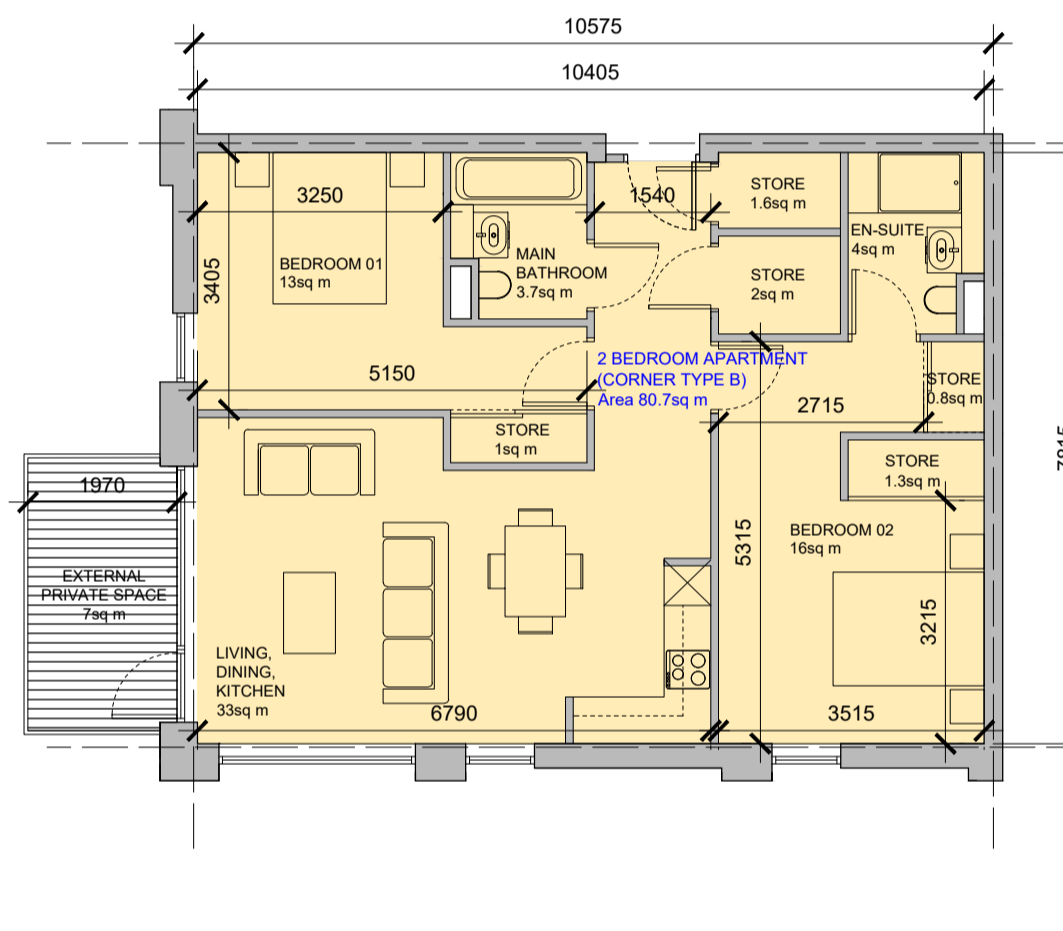

2 BEDROOM 4 PERSON APARTMENT (CORNER TYPE B)
Area 80.7sq m
SCALE 1:100

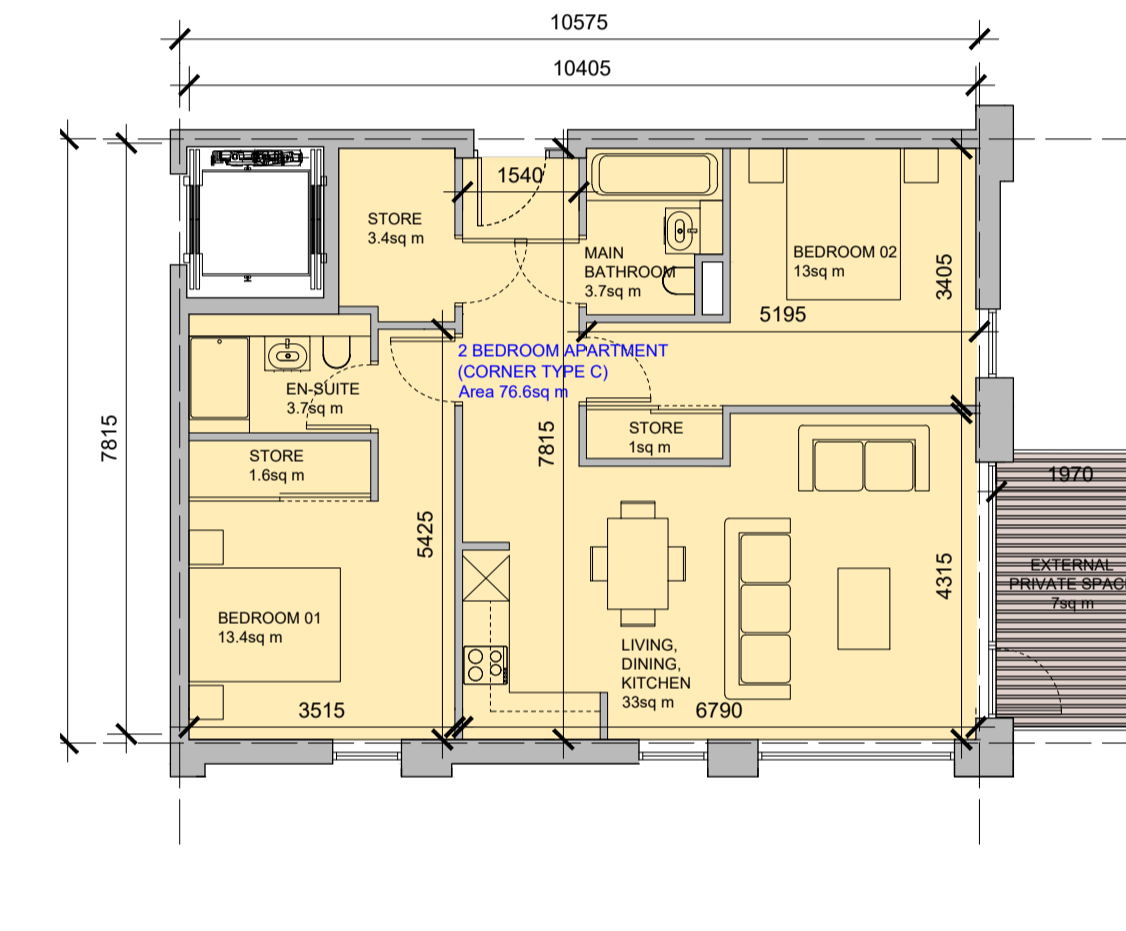

2 BEDROOM 4 PERSON APARTMENT (CORNER TYPE C)
Area 76.6sq m
SCALE 1:100

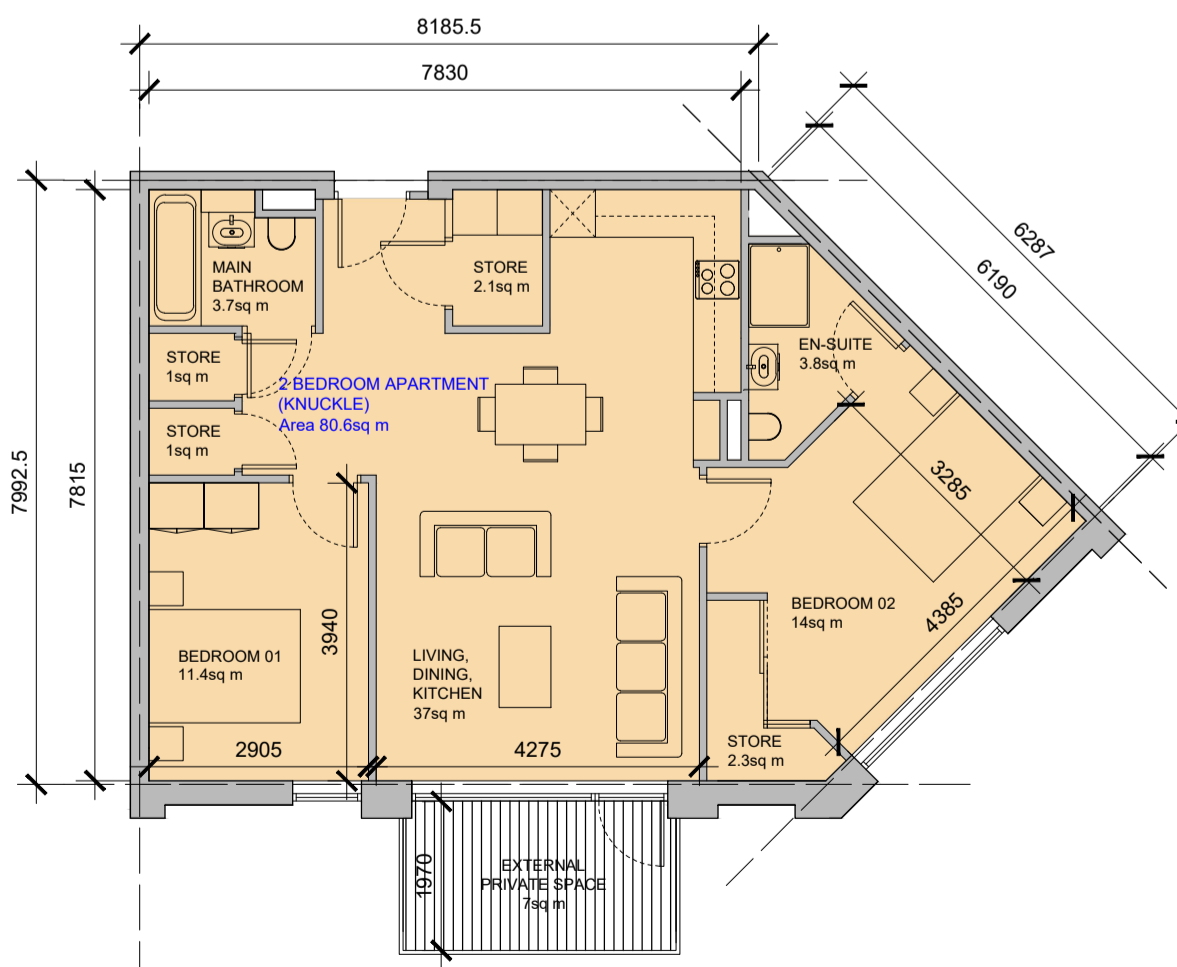

2 BEDROOM 4 PERSON APARTMENT (KNUCKLE UNIT)
Area 80.6sq m
SCALE 1:100

Rev	Date	DRN	Description
P1	DEC 2019	RMM	PLANNING ISSUE

Roddy Architecture + Urbanism
Dartry Mills,
Dartry Road,
Dublin 6, D06 Y0E3.
T: +353 (0)1 4987000
W: www.roddeyarchitecture.com
E: info@roddeyarchitecture.com

Client Details:
Ballymore RCP Development Services Limited

Project Details:
Royal Canal Park Phase IV,
The Former Ormond Printworks,
Ratoath Road,
Dublin 11, D11 HY83

Drawing Title:
Proposed 2 Bed 4 Person Apartment Types

Job No: P19-007D	Date: December 2019	Scale: As Shown
Status: Planning	Drawn By: RMM	Checked By: AL
Purpose: Planning	Checked By: AL	Revision: P1
Drawing Number: P19-007D_3.2_152		