


Gross Floor Area 81sqm  
Private Amenity 7.7sqm  
Kitchen / Living 30sqm  
Bedroom 24.4sqm  
Storage 6.2sqm

Type **G1**


01 TWO BED UNITS  
A-PA033 Scale 1:100

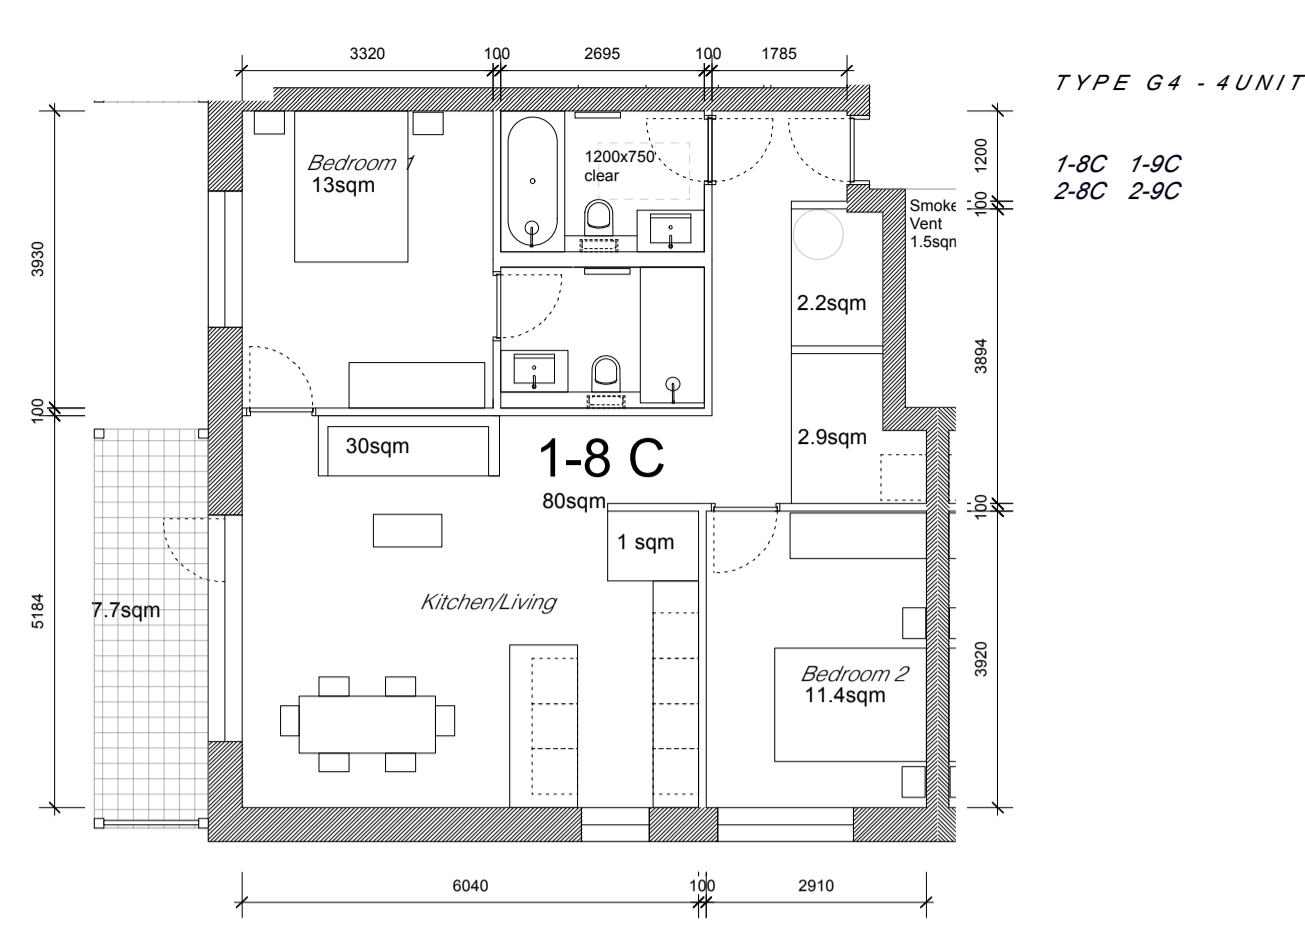

Gross Floor Area 80sqm  
Private Amenity 7.7sqm  
Kitchen / Living 30sqm  
Bedroom 24.4sqm  
Storage 6.1sqm

Type **G4**


04 TWO BED UNITS  
A-PA033 Scale 1:100

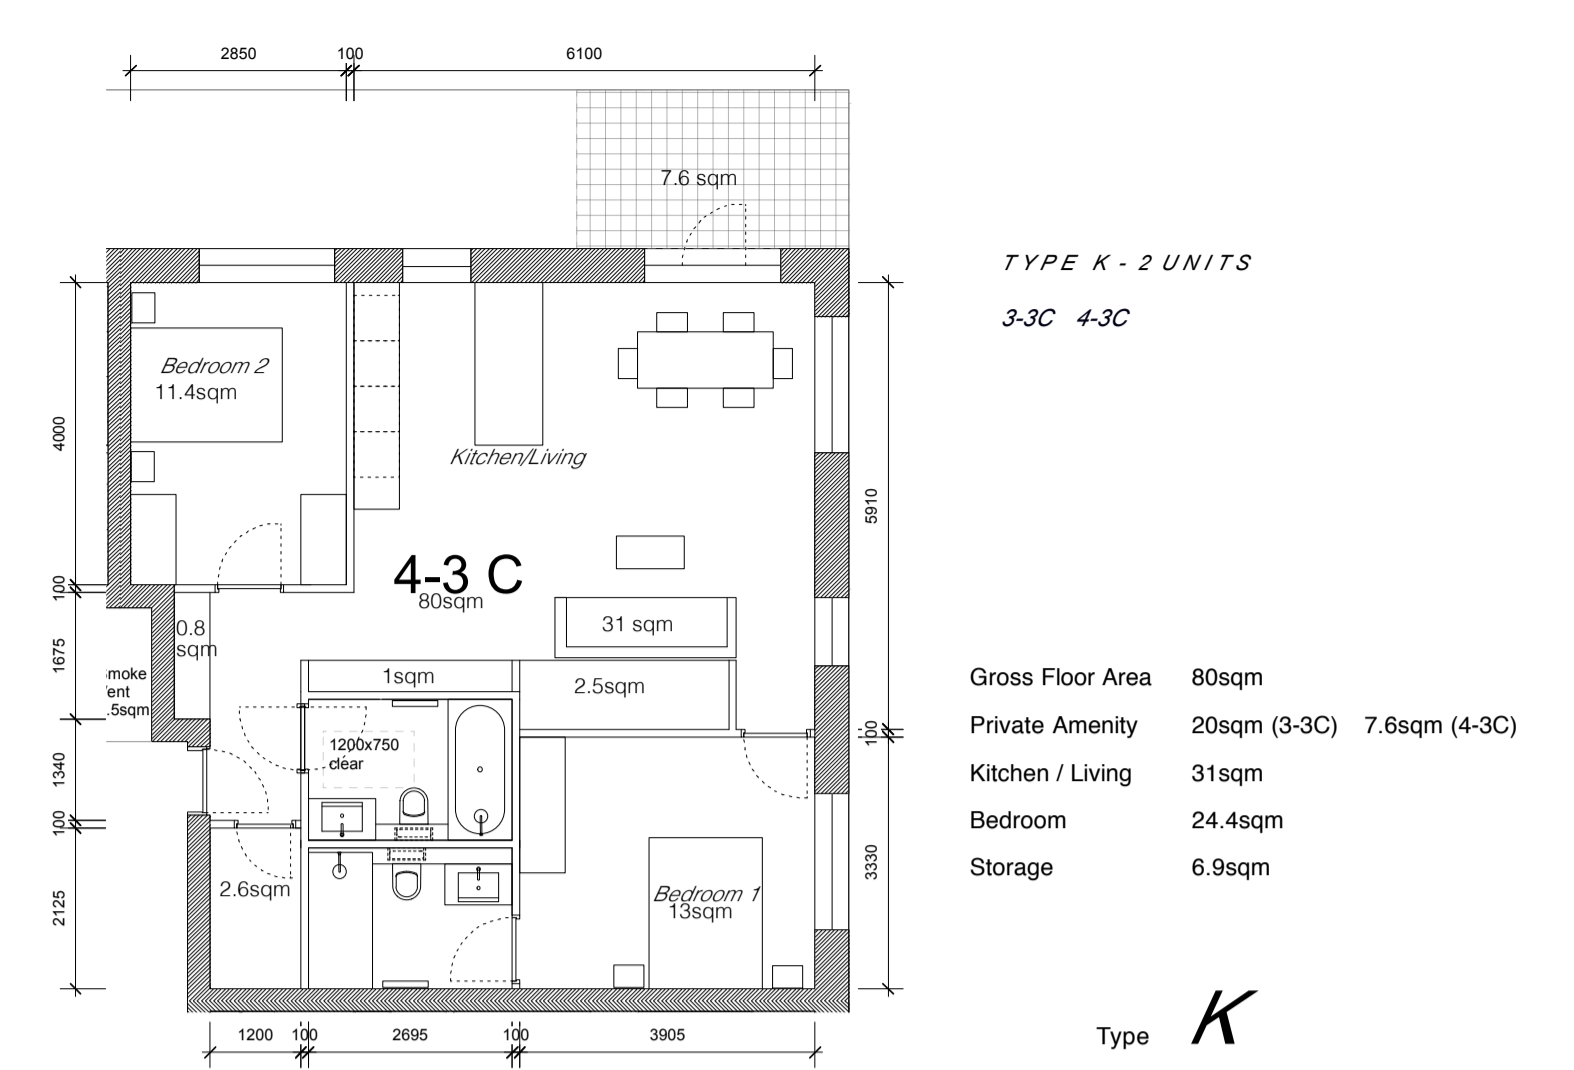

Gross Floor Area 80sqm  
Private Amenity 20sqm (3-3C) 7.6sqm (4-3C)  
Kitchen / Living 31sqm  
Bedroom 24.4sqm  
Storage 6.9sqm

Type **K**


07 TWO BED UNITS  
A-PA033 Scale 1:100

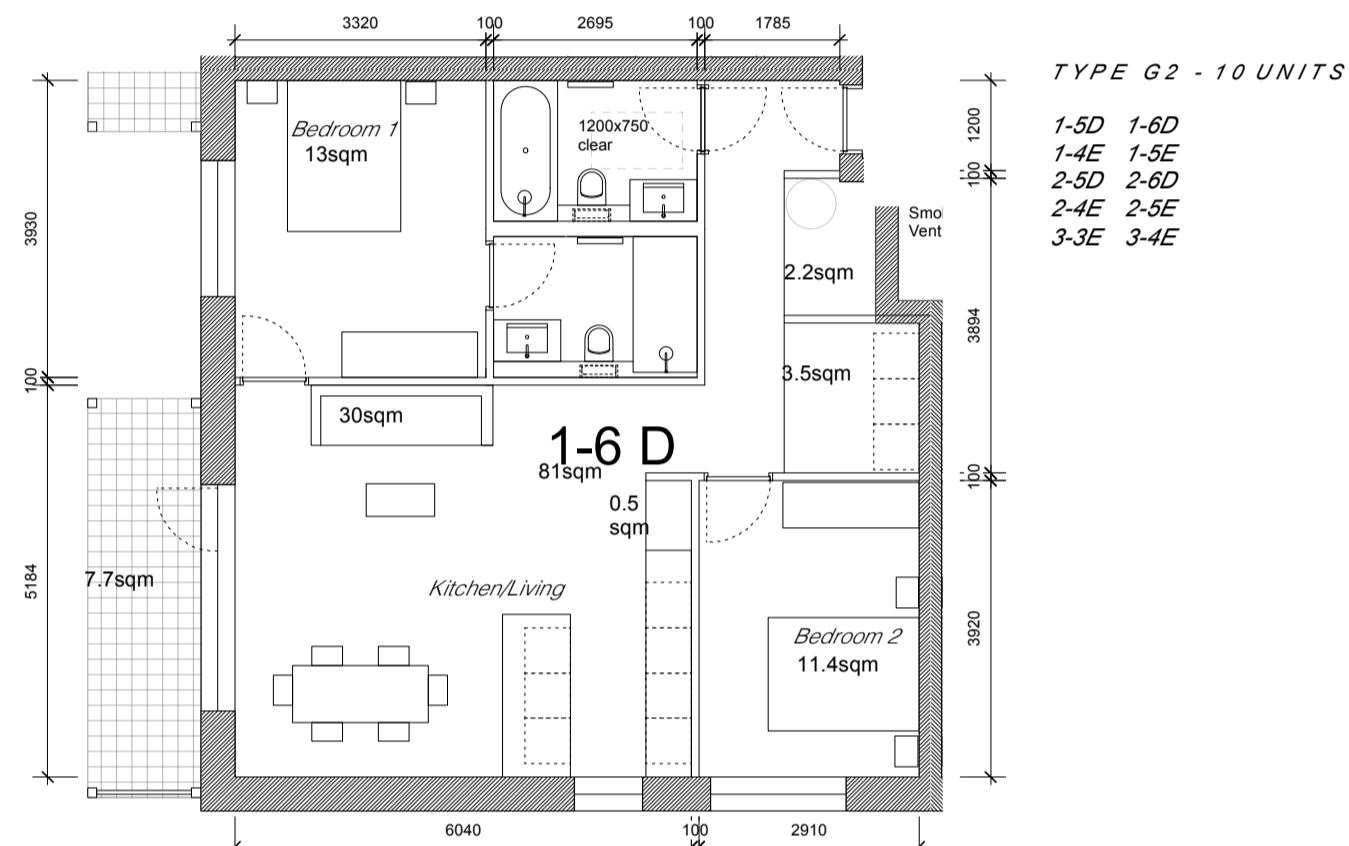

Gross Floor Area 81sqm  
Private Amenity 7.7sqm  
Kitchen / Living 30sqm  
Bedroom 24.4sqm  
Storage 6.2sqm

Type **G2**


02 TWO BED UNITS  
A-PA033 Scale 1:100

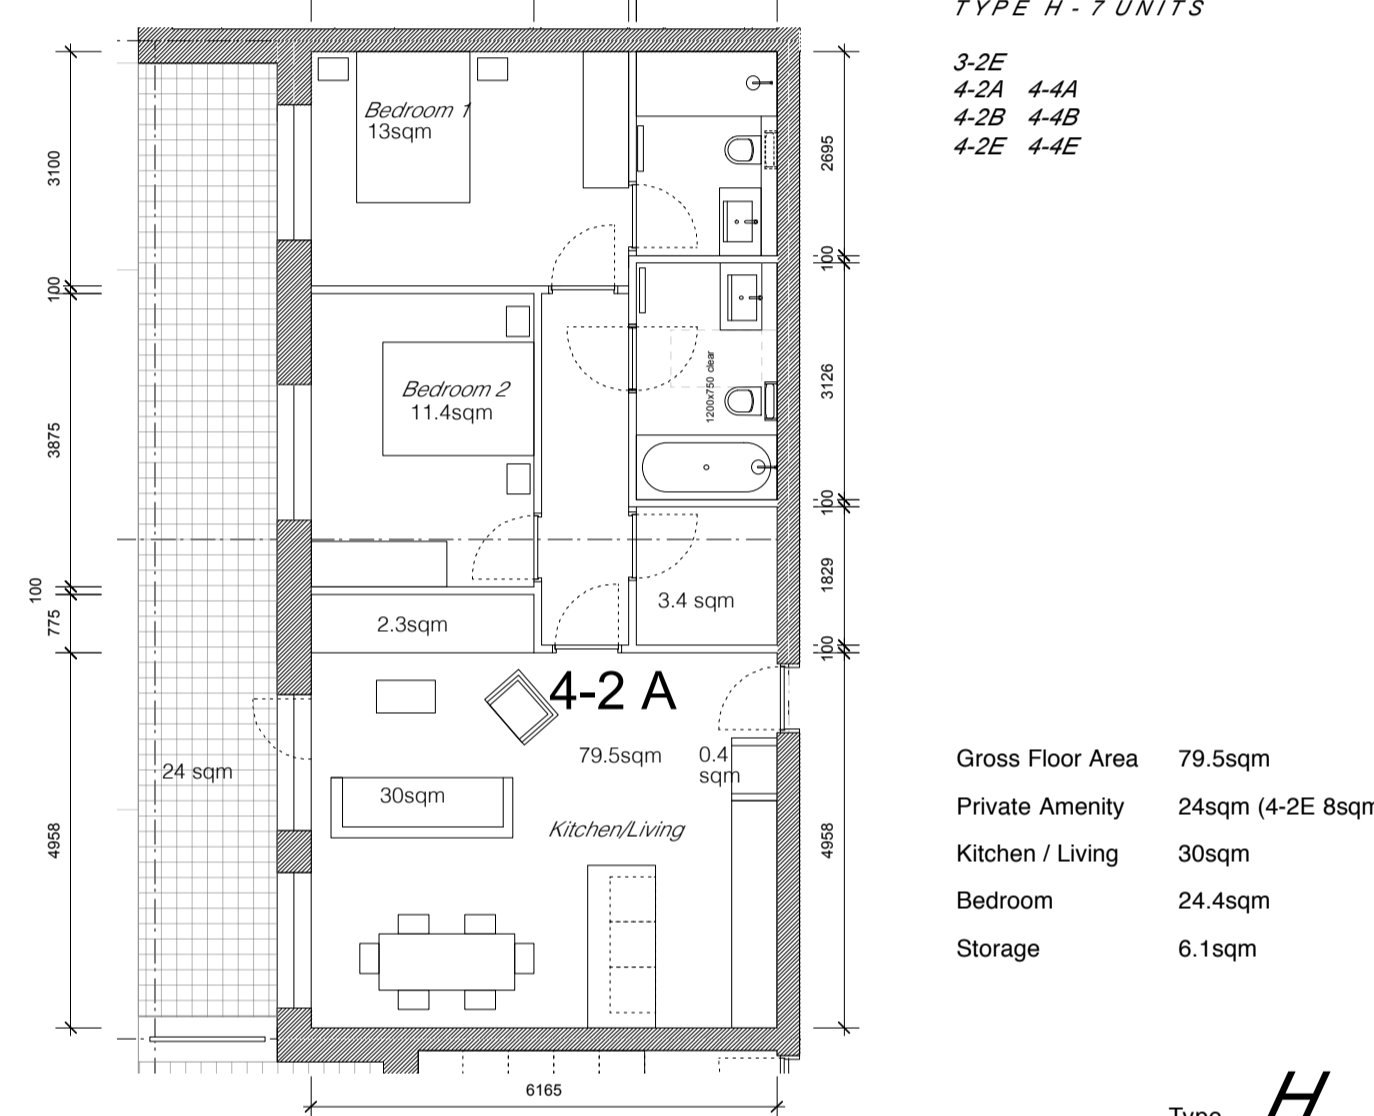

Gross Floor Area 79.5sqm  
Private Amenity 24sqm (4-2E 8sqm)  
Kitchen / Living 30sqm  
Bedroom 24.4sqm  
Storage 6.1sqm

Type **H**


05 TWO BED UNITS  
A-PA033 Scale 1:100

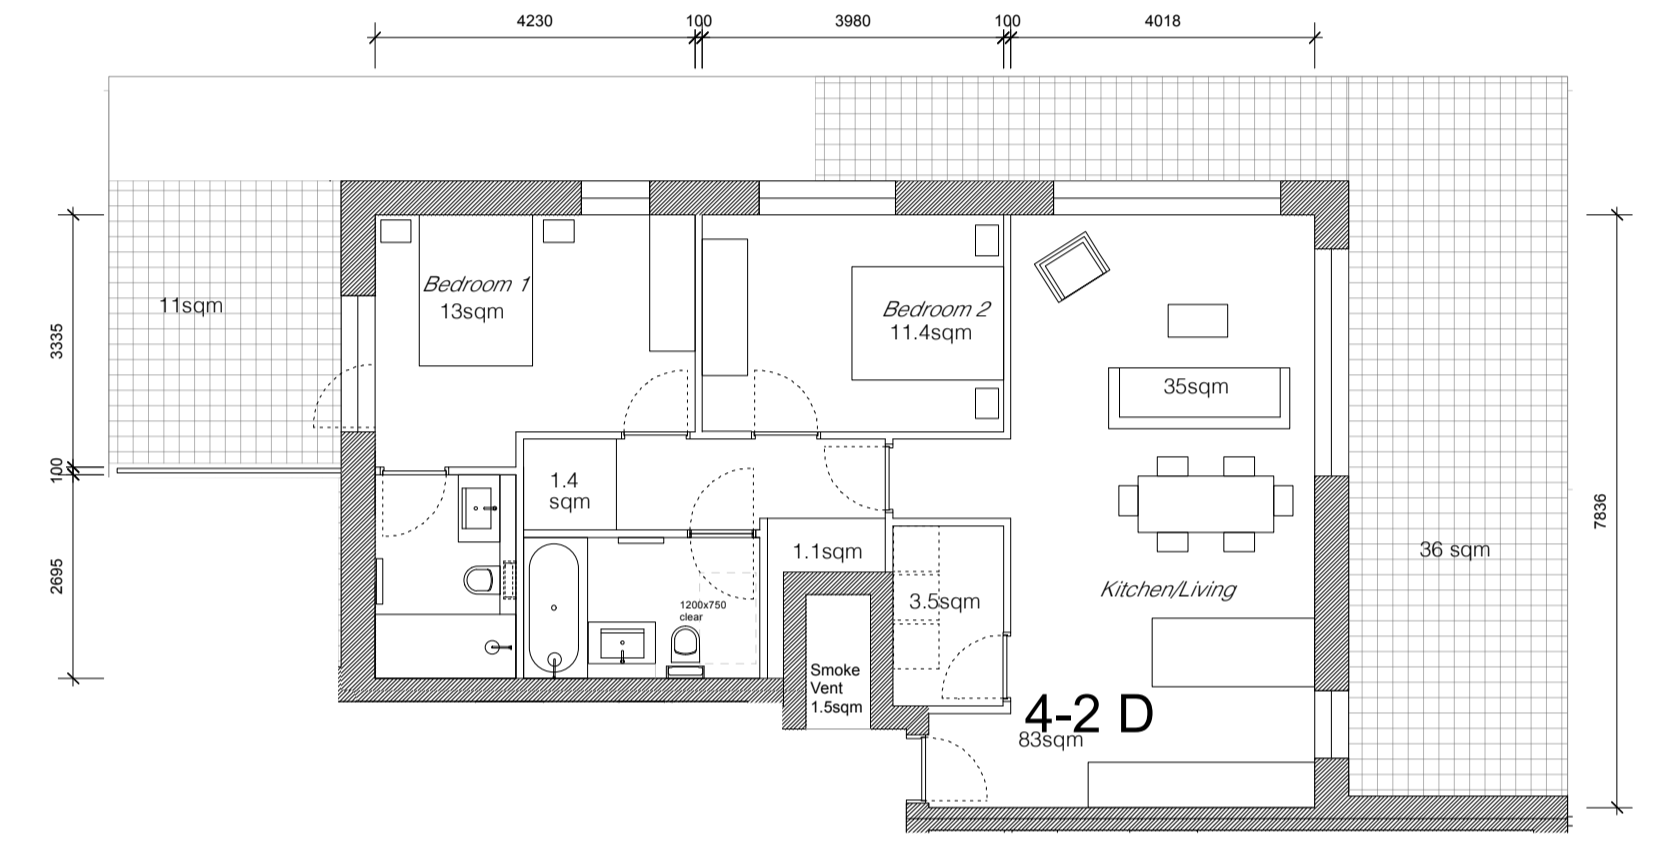

Gross Floor Area 83sqm  
Private Amenity 47sqm  
Kitchen / Living 35sqm  
Bedroom 24.4sqm  
Storage 6sqm

Type **L**


08 TWO BED UNITS  
A-PA033 Scale 1:100

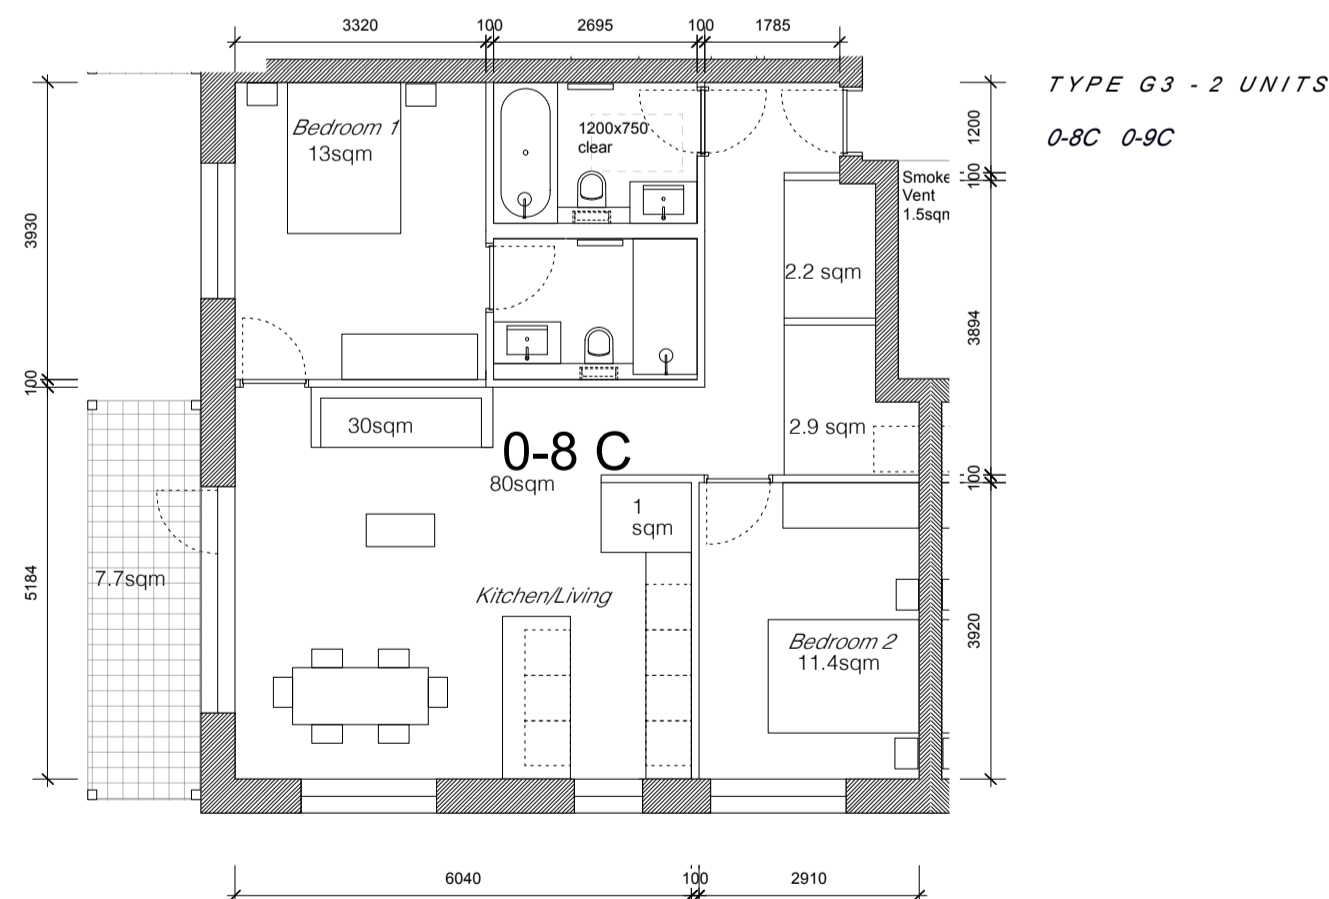

Gross Floor Area 80sqm  
Private Amenity 7.7sqm  
Kitchen / Living 30sqm  
Bedroom 24.4sqm  
Storage 6.1sqm

Type **G3**

03 TWO BED UNITS  
A-PA033 Scale 1:100

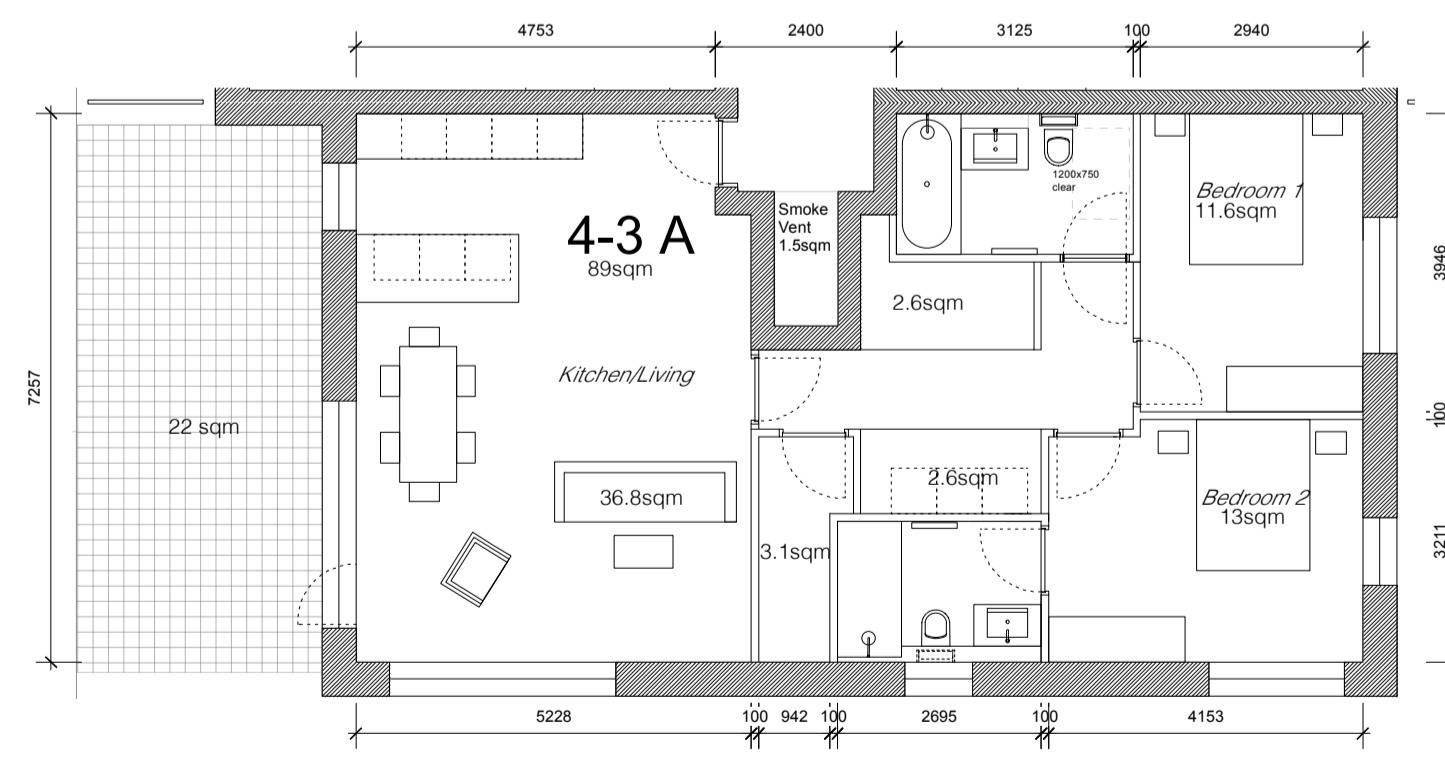

Gross Floor Area 89sqm  
Private Amenity 22sqm  
Kitchen / Living 36.8sqm  
Bedroom 24.6sqm  
Storage 8.3sqm

Type **I**

06 TWO BED UNITS  
A-PA033 Scale 1:100