


Gross Floor Area 98sqm
 Private Amenity 9.7sqm
 Kitchen / Living 34sqm
 Bedroom 31.9sqm
 Storage 9sqm

TYPE M - 3 UNITS
 0-3C 1-3C 2-3C
 Type **M**


01 THREE BED UNITS
 A-PA038 Scale 1:100

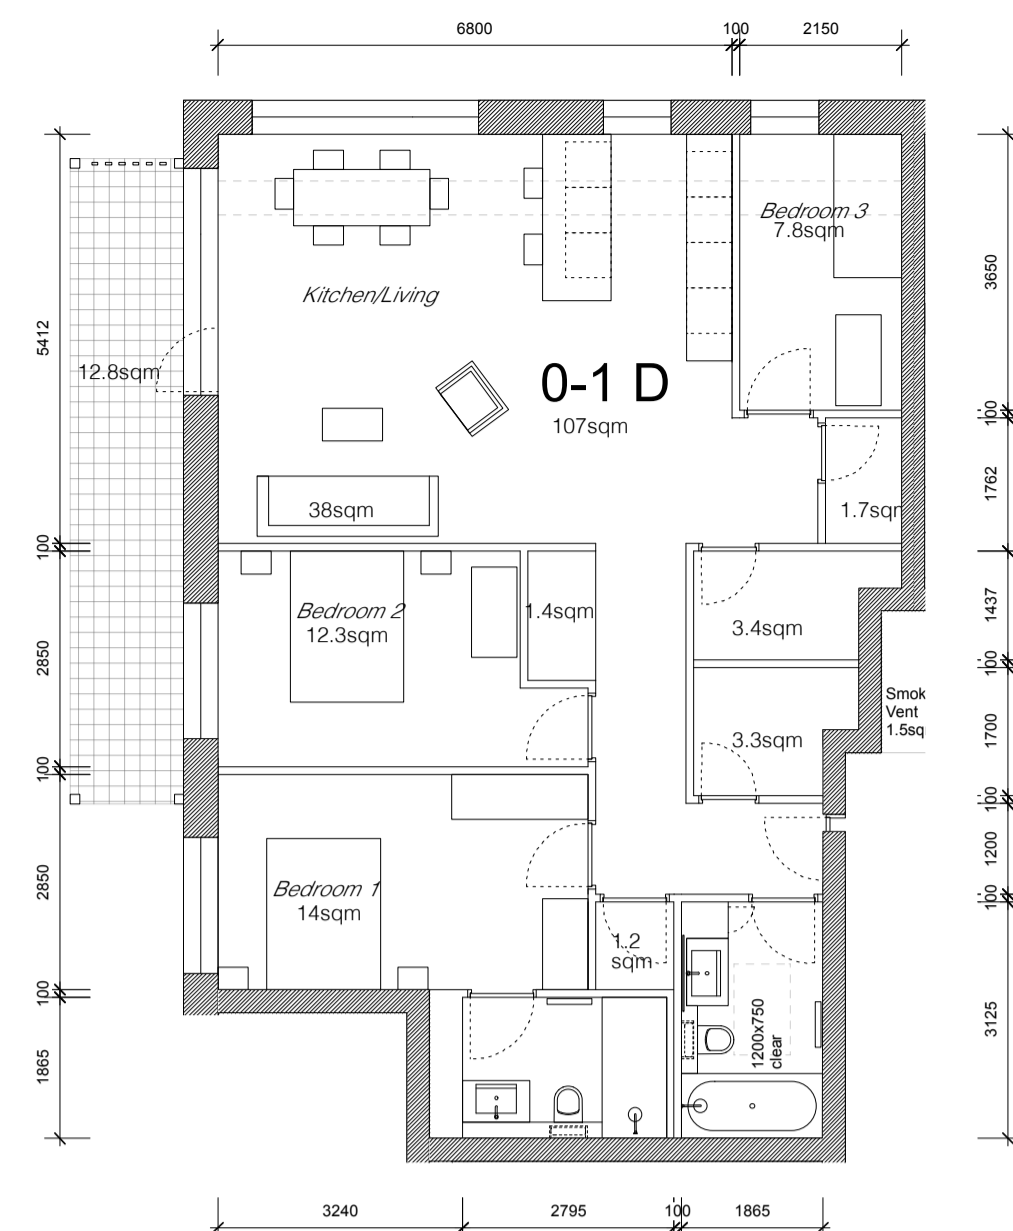

Gross Floor Area 107sqm
 Private Amenity 12.8sqm
 Kitchen / Living 38sqm
 Bedroom 34.1sqm
 Storage 11sqm

TYPE P1 - 1 UNIT
 0-1D
 Type **P1**


04 THREE BED UNITS
 A-PA038 Scale 1:100

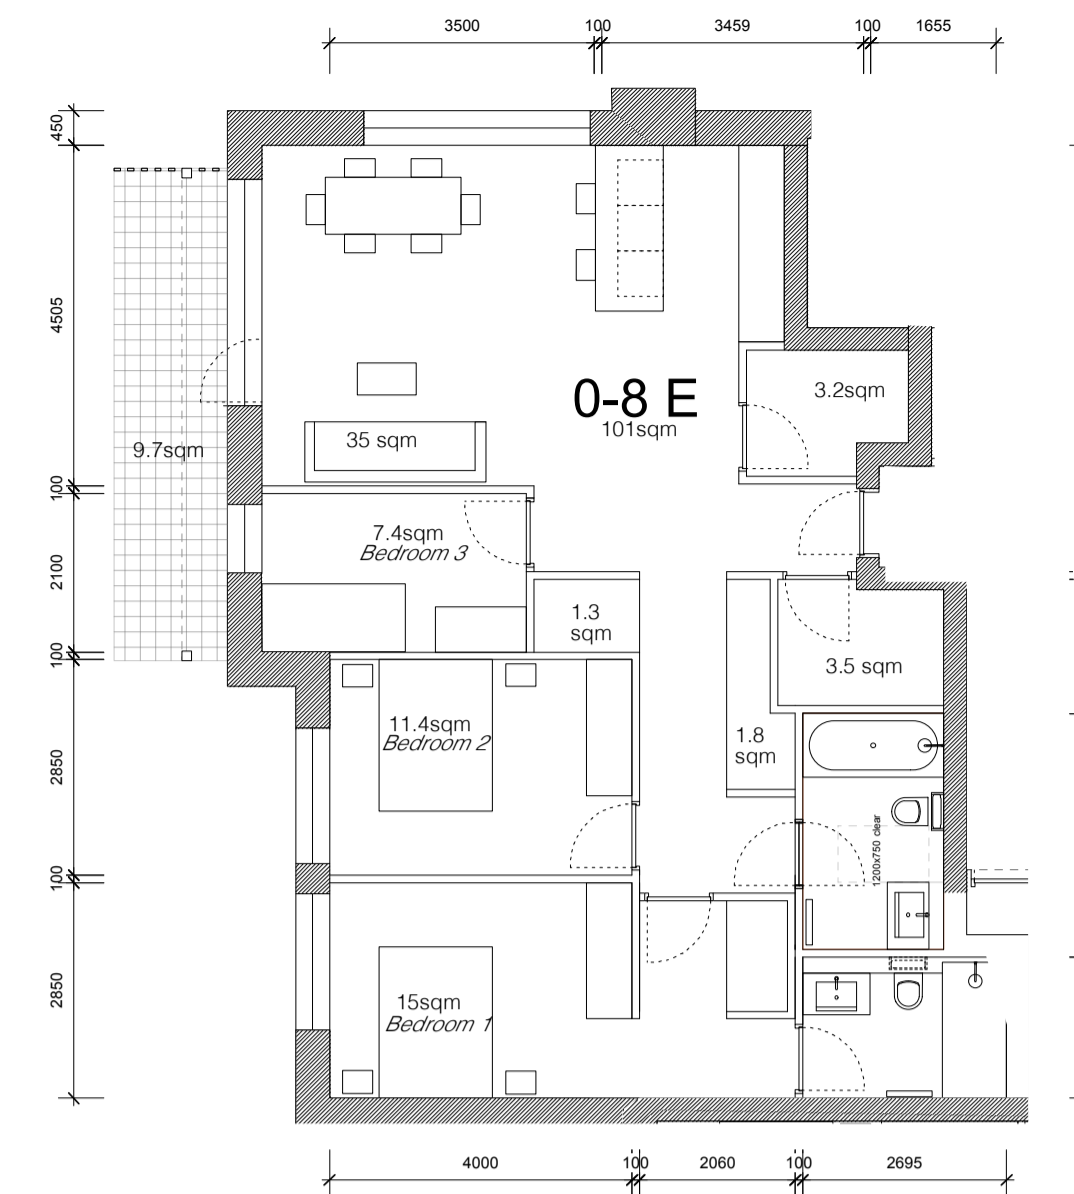

Gross Floor Area 101sqm
 Private Amenity 9.7sqm
 Kitchen / Living 35sqm
 Bedroom 33.8sqm
 Storage 9.8sqm

TYPE Q - 1 UNIT
 0-8E
 Type **Q1**


06 THREE BED UNITS
 A-PA038 Scale 1:100

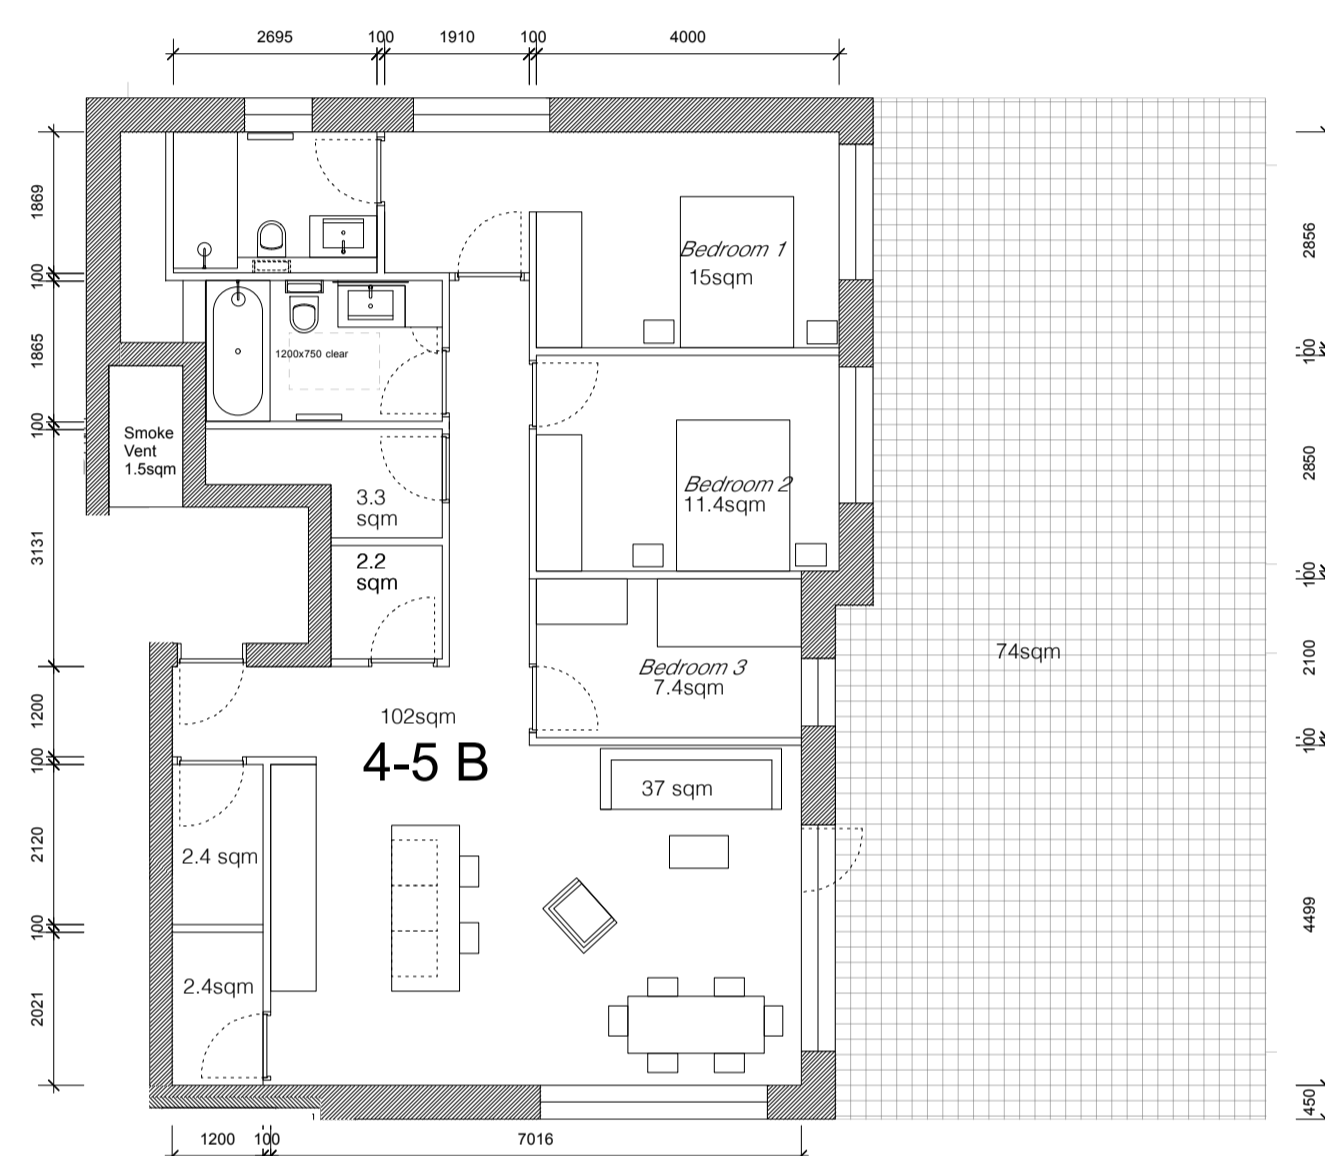

Gross Floor Area 102sqm
 Private Amenity 74sqm
 Kitchen / Living 37sqm
 Bedroom 33.8sqm
 Storage 10.3sqm

TYPE N - 2 UNITS
 4-5A 4-5B
 Type **N**


02 THREE BED UNITS
 A-PA038 Scale 1:100

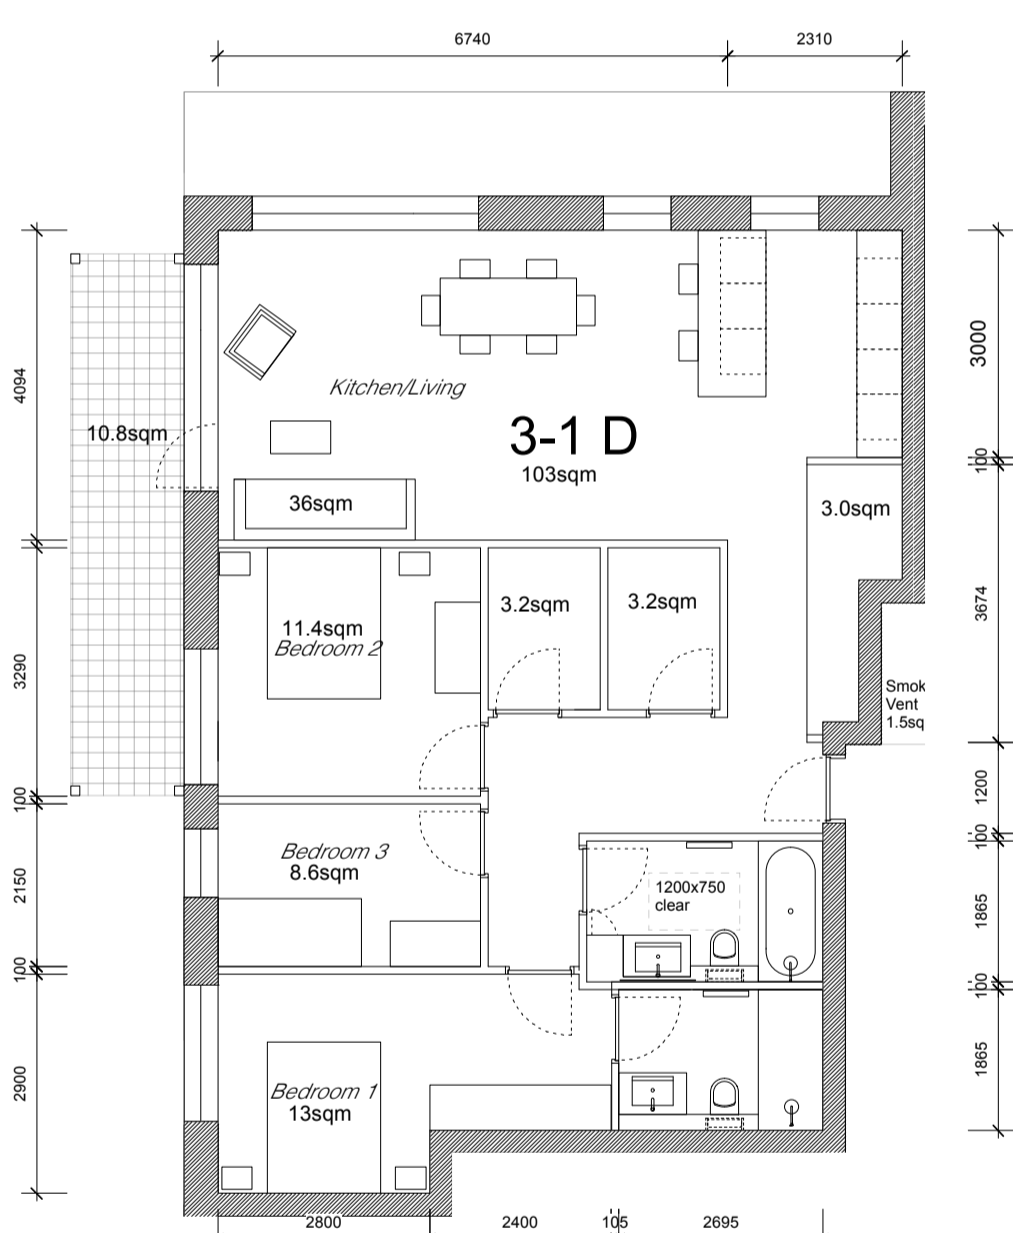

Gross Floor Area 103sqm
 Private Amenity 24.8sqm (1-1D) 10.8sqm (2-1D, 3-1D)
 Kitchen / Living 36sqm
 Bedroom 33.3sqm
 Storage 9.4sqm

TYPE P2 - 3 UNITS
 1-1D 2-1D 3-1D
 Type **P2**


05 THREE BED UNITS
 A-PA038 Scale 1:100

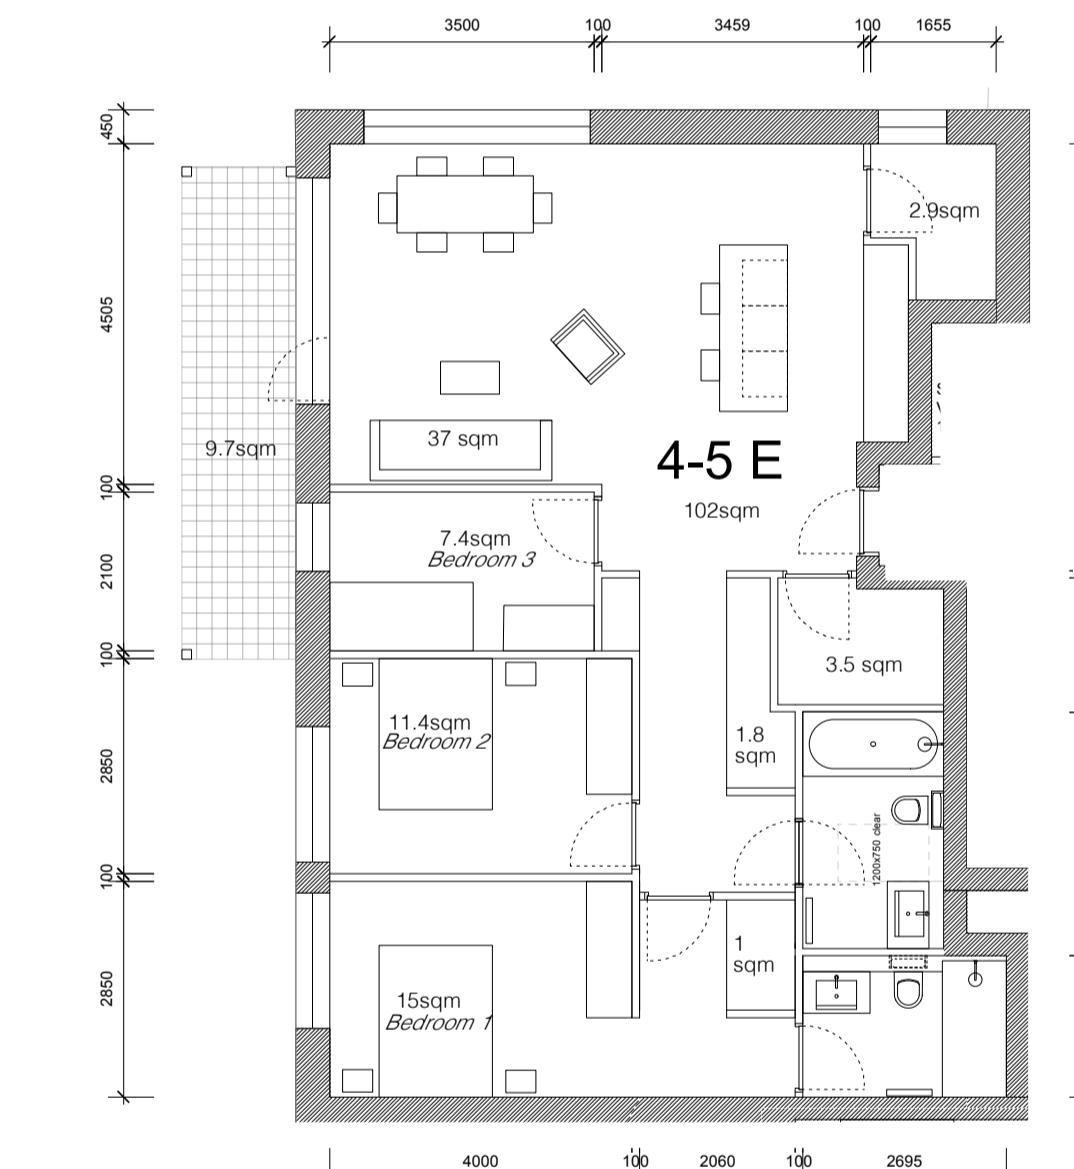

Gross Floor Area 102sqm
 Private Amenity 9.7sqm
 Kitchen / Living 37sqm
 Bedroom 33.8sqm
 Storage 9.2sqm

TYPE Q - 4 UNIT
 1-8E, 2-8E, 3-7E, 4-5E
 Type **Q2**

07 THREE BED UNITS
 A-PA038 Scale 1:100

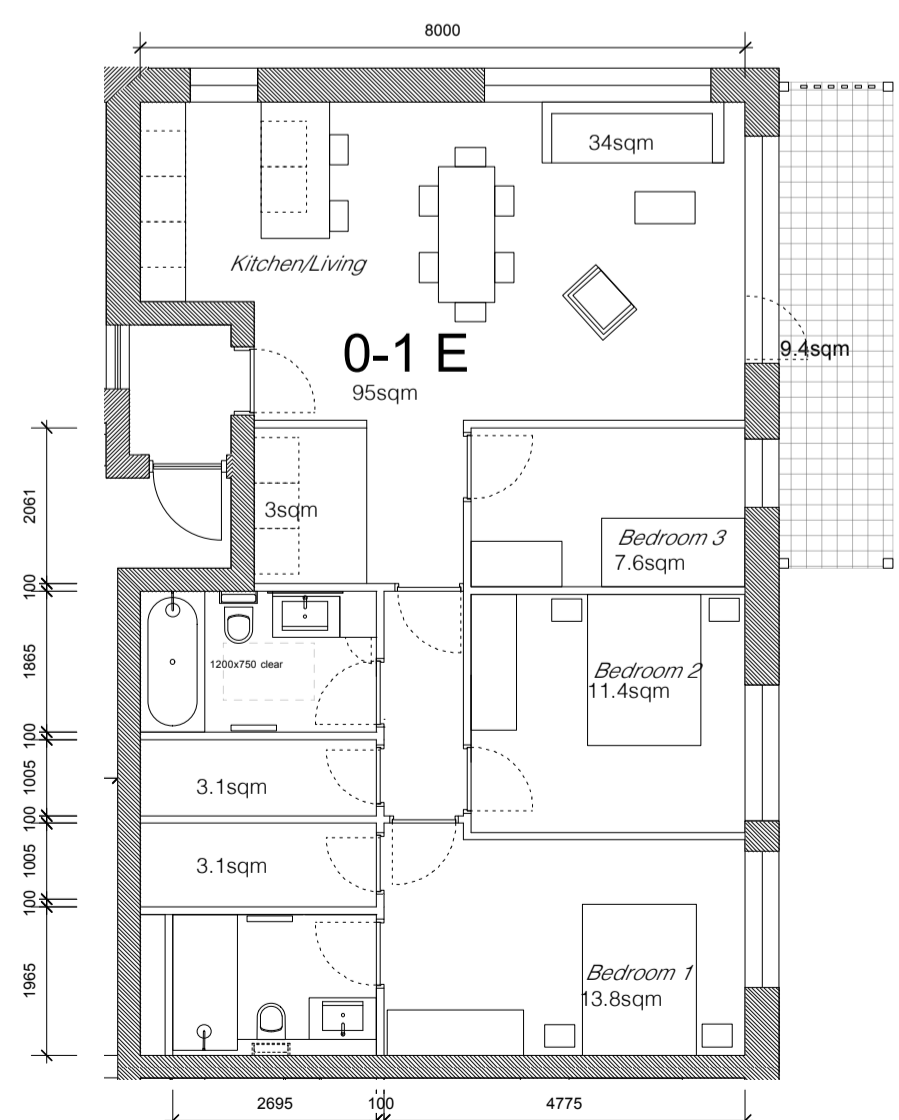

Gross Floor Area 95sqm
 Private Amenity 9.4sqm
 Kitchen / Living 34sqm
 Bedroom 32.8sqm
 Storage 9.2sqm

TYPE O - 8 UNITS
 0-1E
 Type **O**

03 THREE BED UNITS
 A-PA038 Scale 1:100

CLIENT: Glenveagh Homes Limited
 DESIGN TEAM:
 Quantity Surveyor
 Structural Engineer
 Services Engineer

STATUS OF DRAWING:
**PLANNING APPLICATION
 PURPOSES ONLY**

Do not scale from this drawing.
 All dimensions to be taken from Architect's drawings.
 Discrepancies to be referred to the Architect for clarification.
 The copyright of this drawing is vested in the Architects.
 This drawing may not be copied or reproduced without written consent.

REVISIONS:
 Rev 0

DESIGN REVIEW:

DRAWN BY: KE
 CHECKED BY: SN

DRAWN BY:
 REVIEWED BY:

DE BLACAM AND MEAGHER ARCHITECTS
 4 ST. CATHERINE'S LANE WEST, DUBLIN 8 TEL (01) 4534240 FAX (01) 4737959 EMAIL MAIL@DBM.IE WWW.DBLACAMANDMEAGHER.COM

JOB TITLE **1840 Castleknock Apartments**
 DRAWING TITLE **Proposed Apartment Unit Types 3 bed**
 DATE **06.09.19** SCALE **1:100@ A1** JOB NO. **1840** DWG NO. **A-PA038** REV. **0**