


**NOTES:**  
 All dimensions in metres.  
 Do not scale from drawing.  
 For any discrepancies found please consult with design office.  
 This drawing should be read in conjunction with all contract drawings, documents and specifications.

- Storm Sewer Line
- Manhole
- C.L. Cover Level
- I.L. Invert Level
- SX.XXX Manhole Reference Number
- Soakpit
- Attenuation Tank
- Hydrocarbon Interceptor
- Red Line Boundary

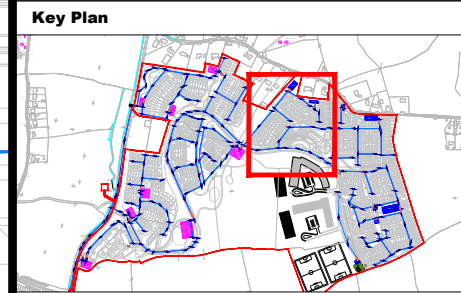

Rev	By	Date	Description

**Drawing Status:** PLANNING  
NOT CERTIFIED FOR CONSTRUCTION

**Project Title:** Longview Estates Development

**Drawing Title:** Neighbourhood 2 - Storm Water Layout  
 Sheet 1 of 2

**Client:** Longview Estates Ltd.

**M.H.L. & Associates Ltd.**  
**Consulting Engineers**

Carrig Mór House,  
 10 High Street,  
 Douglas Road,  
 Cork

Tel: 021-4840214  
 Fax: 021-4840215  
 E-Mail: info@mhl.ie

<b>Designed:</b> SM	<b>Drawn:</b> SM	<b>Checked:</b> KM
<b>Scale:</b> 1:500 @ A1 1:1000 @ A3	<b>Date:</b> Nov 2019	
<b>Job No:</b> 17066HD	<b>Drawing No:</b> LHD_S2_P01	<b>Revision:</b>