


- NOTES:**
 All dimensions in metres.
 Do not scale from drawing.
 For any discrepancies found please consult with design office.
 This drawing should be read in conjunction with all contract drawings, documents and specifications.
- Storm Sewer Line
 - Manhole
 - C.L. Cover Level
 - I.L. Invert Level
 - SX.XXX Manhole Reference Number
 - Soakpit
 - Attenuation Tank
 - Hydrocarbon Interceptor
 - Red Line Boundary

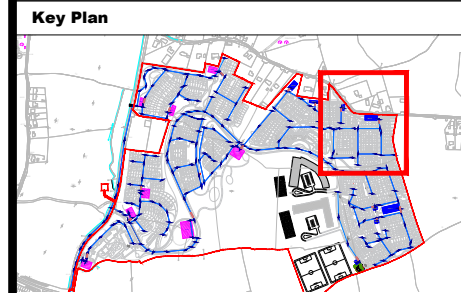

Rev	By	Date	Description

Drawing Status: PLANNING
 NOT CERTIFIED FOR CONSTRUCTION

Project Title: Longview Estates Development

Drawing Title: Neighbourhood 2 - Storm Water Layout
 Sheet 2 of 2

Client: Longview Estates Ltd.

M.H.L. & Associates Ltd.
 Consulting Engineers

Carrig Mór House, 10 High Street, Douglas Road, Cork

Tel: 021-4840214
 Fax: 021-4840215
 E-Mail: info@mhl.ie

Designed: SM	Drawn: SM	Checked: KM
Scale: 1:500 @ A1 1:1000 @ A3	Date: Nov 2019	
Job No: 17066HD	Drawing No: LHD_S2_P02	Revision:

ARDANE