


1 Block E - Level 02  
1 : 200

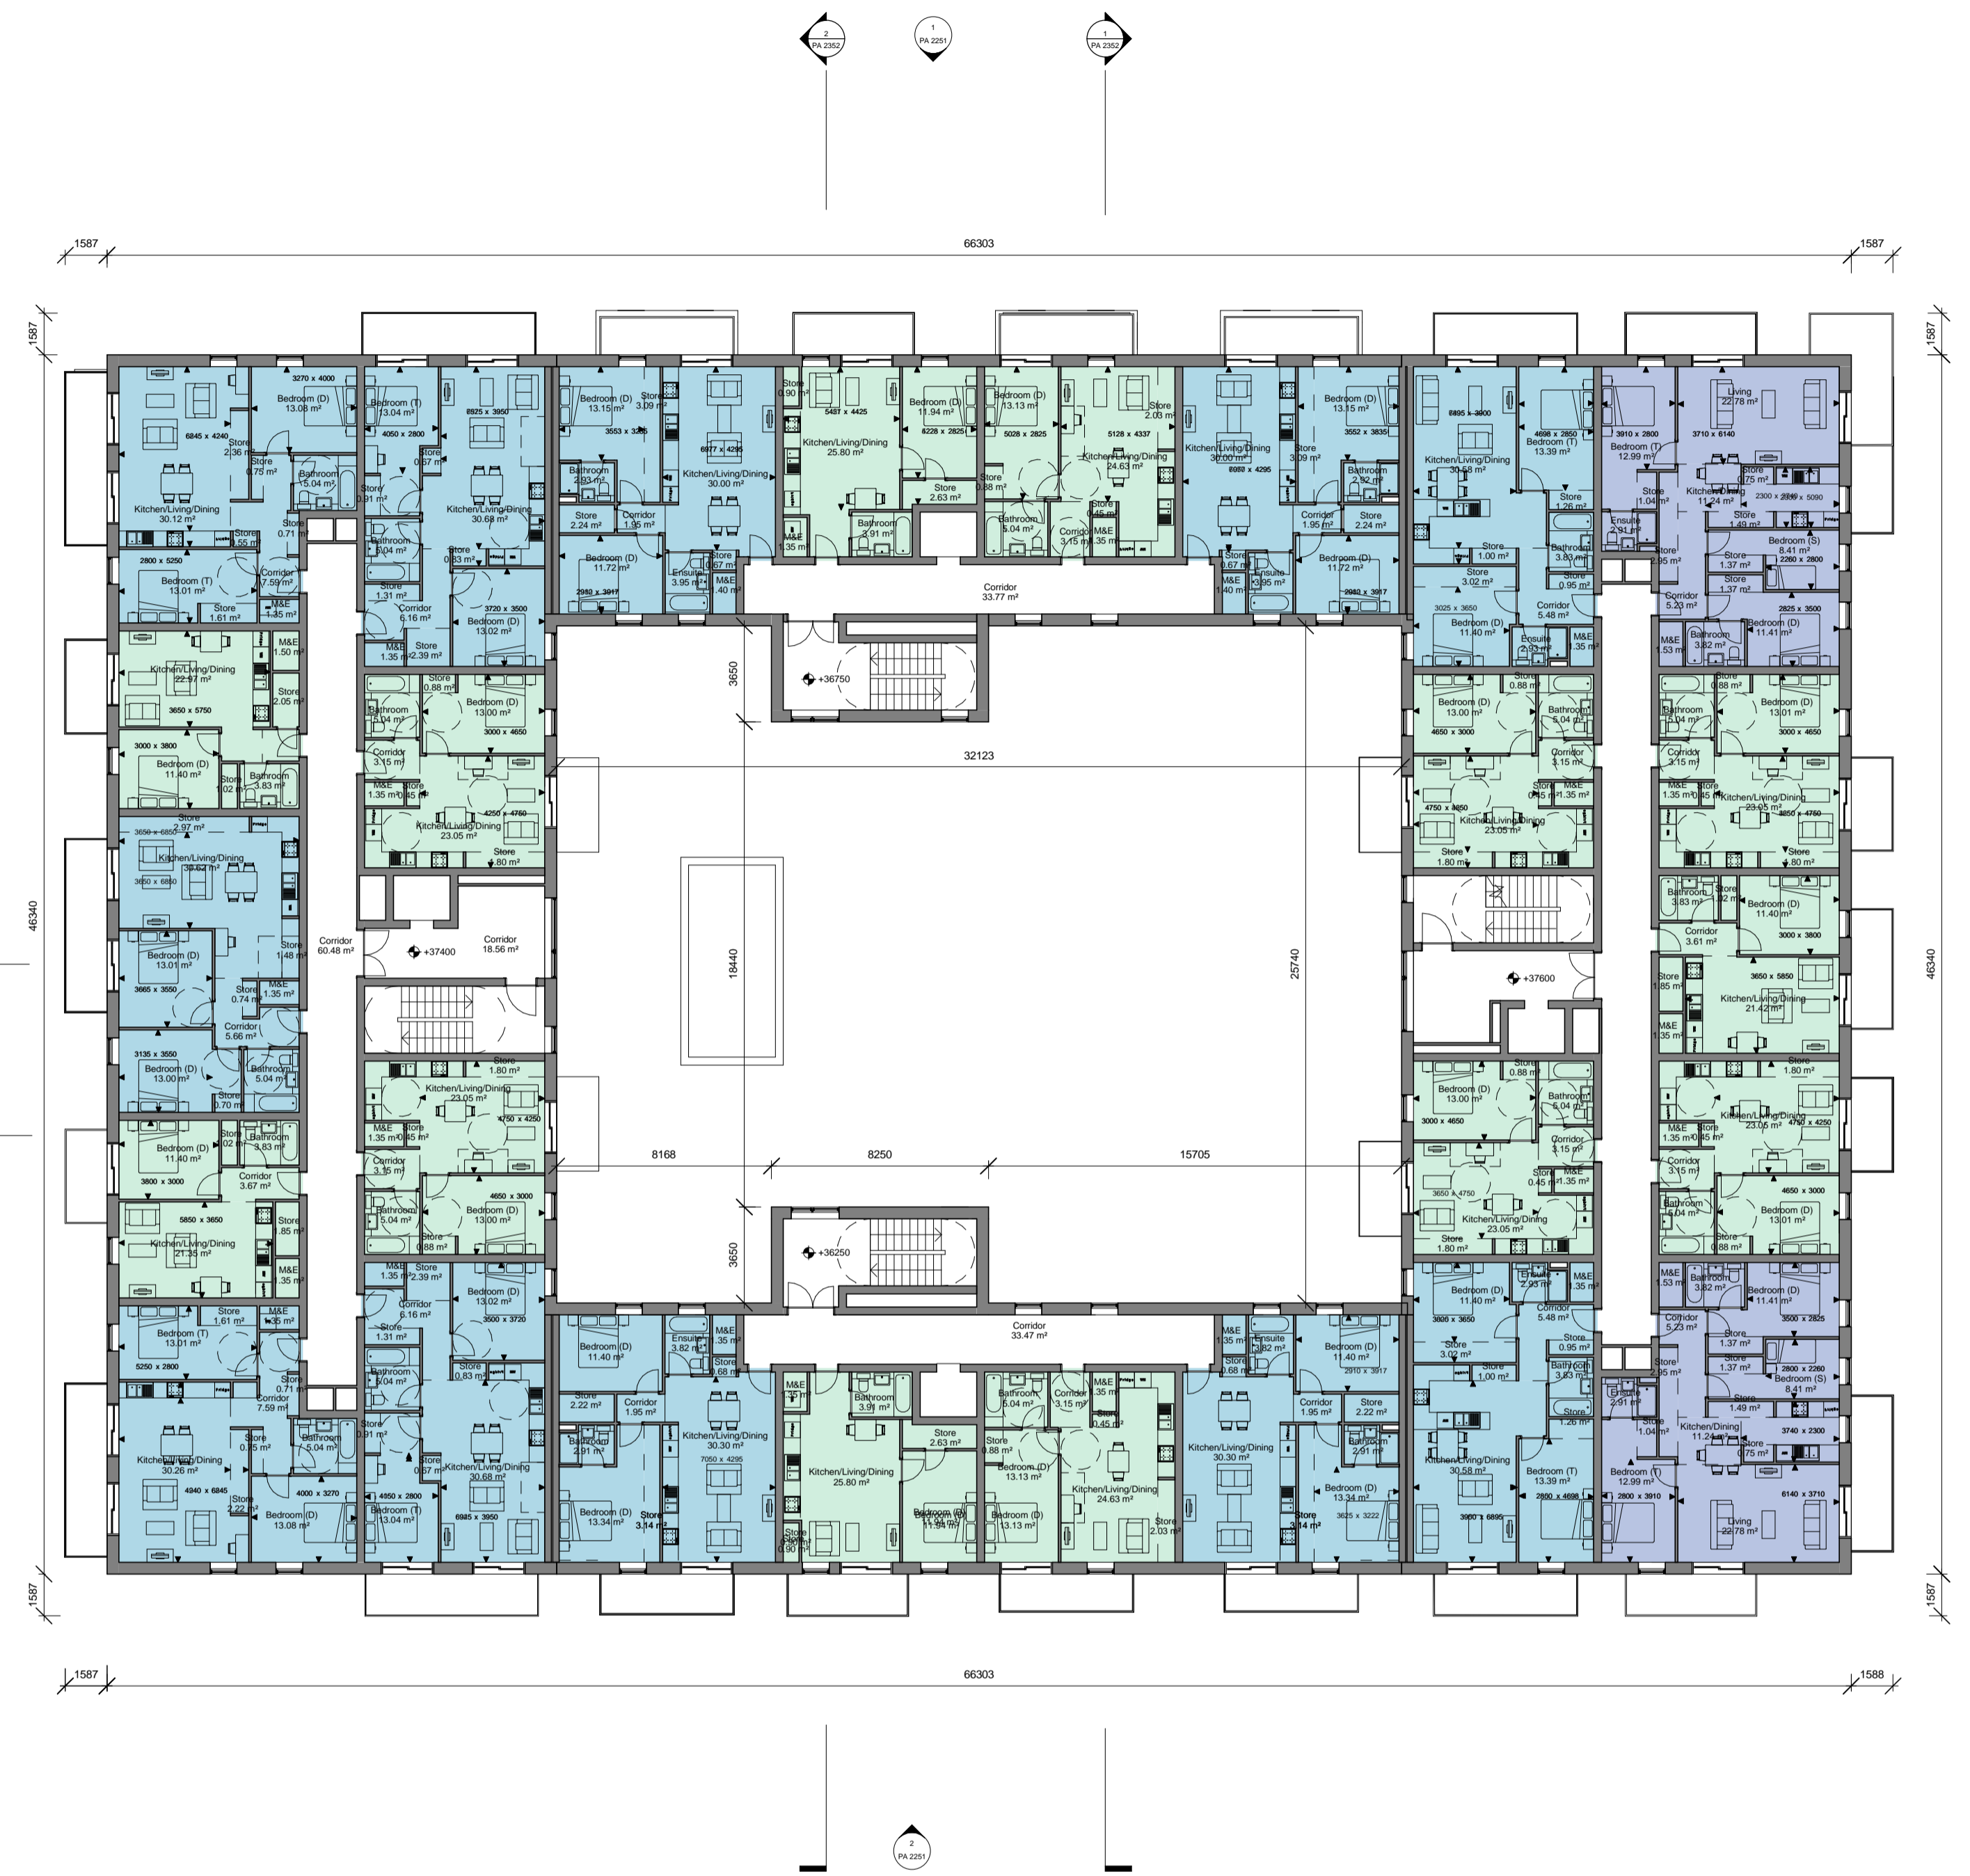

2 Block E - Level 03  
1 : 200

| Revision | Date | Description | Occupancy   | Amenity   | Service   | Studio   | Status of Drawing   | ABK   | architects                                                   | Title                                                                                    | Scale                                         | Date                                            | By                | Chk | Status/Rev |
|----------|------|-------------|---|---|---|---|---|---|--------------------------------------------------------------|------------------------------------------------------------------------------------------|-----------------------------------------------|-------------------------------------------------|-------------------|-----|------------|
|          |      |             | <ul style="list-style-type: none"> <li><span style="display: inline-block; width: 10px; height: 10px; background-color: #ADD8E6; border: 1px solid black; margin-right: 5px;"></span> 1 Bed 2 Person</li> <li><span style="display: inline-block; width: 10px; height: 10px; background-color: #4169E1; border: 1px solid black; margin-right: 5px;"></span> 2 Bed 4 Person</li> <li><span style="display: inline-block; width: 10px; height: 10px; background-color: #00008B; border: 1px solid black; margin-right: 5px;"></span> 3 Bed 5 Person</li> <li><span style="display: inline-block; width: 10px; height: 10px; background-color: #800080; border: 1px solid black; margin-right: 5px;"></span> 4 Bed 7 Person</li> </ul> | <span style="display: inline-block; width: 10px; height: 10px; background-color: #FFD700; border: 1px solid black; margin-right: 5px;"></span> Amenity | <span style="display: inline-block; width: 10px; height: 10px; background-color: #FF8C00; border: 1px solid black; margin-right: 5px;"></span> Service | <span style="display: inline-block; width: 10px; height: 10px; background-color: #90EE90; border: 1px solid black; margin-right: 5px;"></span> Studio | <p>STATUS OF DRAWING</p> <p><b>PLANNING</b></p> <p>ALL DIMENSIONS TO BE TAKEN FROM ARCHITECTS DRAWINGS<br/>DISCREPANCIES TO BE REFERRED TO THE ARCHITECT FOR CLARIFICATION</p> | <p>ABK</p> <p>34 Lower Leeson Street, Dublin 2<br/>t: + 353 1 678 9622<br/>f: + 353 1 678 9298<br/>www.abk.ie</p> | <p>architects</p> <p> <b>dlr</b><br/>Dublin City Council</p> | <p>Title: Block E GA Plans 02</p> <p>Scale: 1:200 @ A1 Date: 24/01/20 By: TS Chk: JP</p> | <p>Project: Shanganagh Castle Residential</p> | <p>Drawing number:<br/><b>778 / PA 2152</b></p> | <p>Status/Rev</p> |     |            |