


1 Block E - Level 04
1 : 200

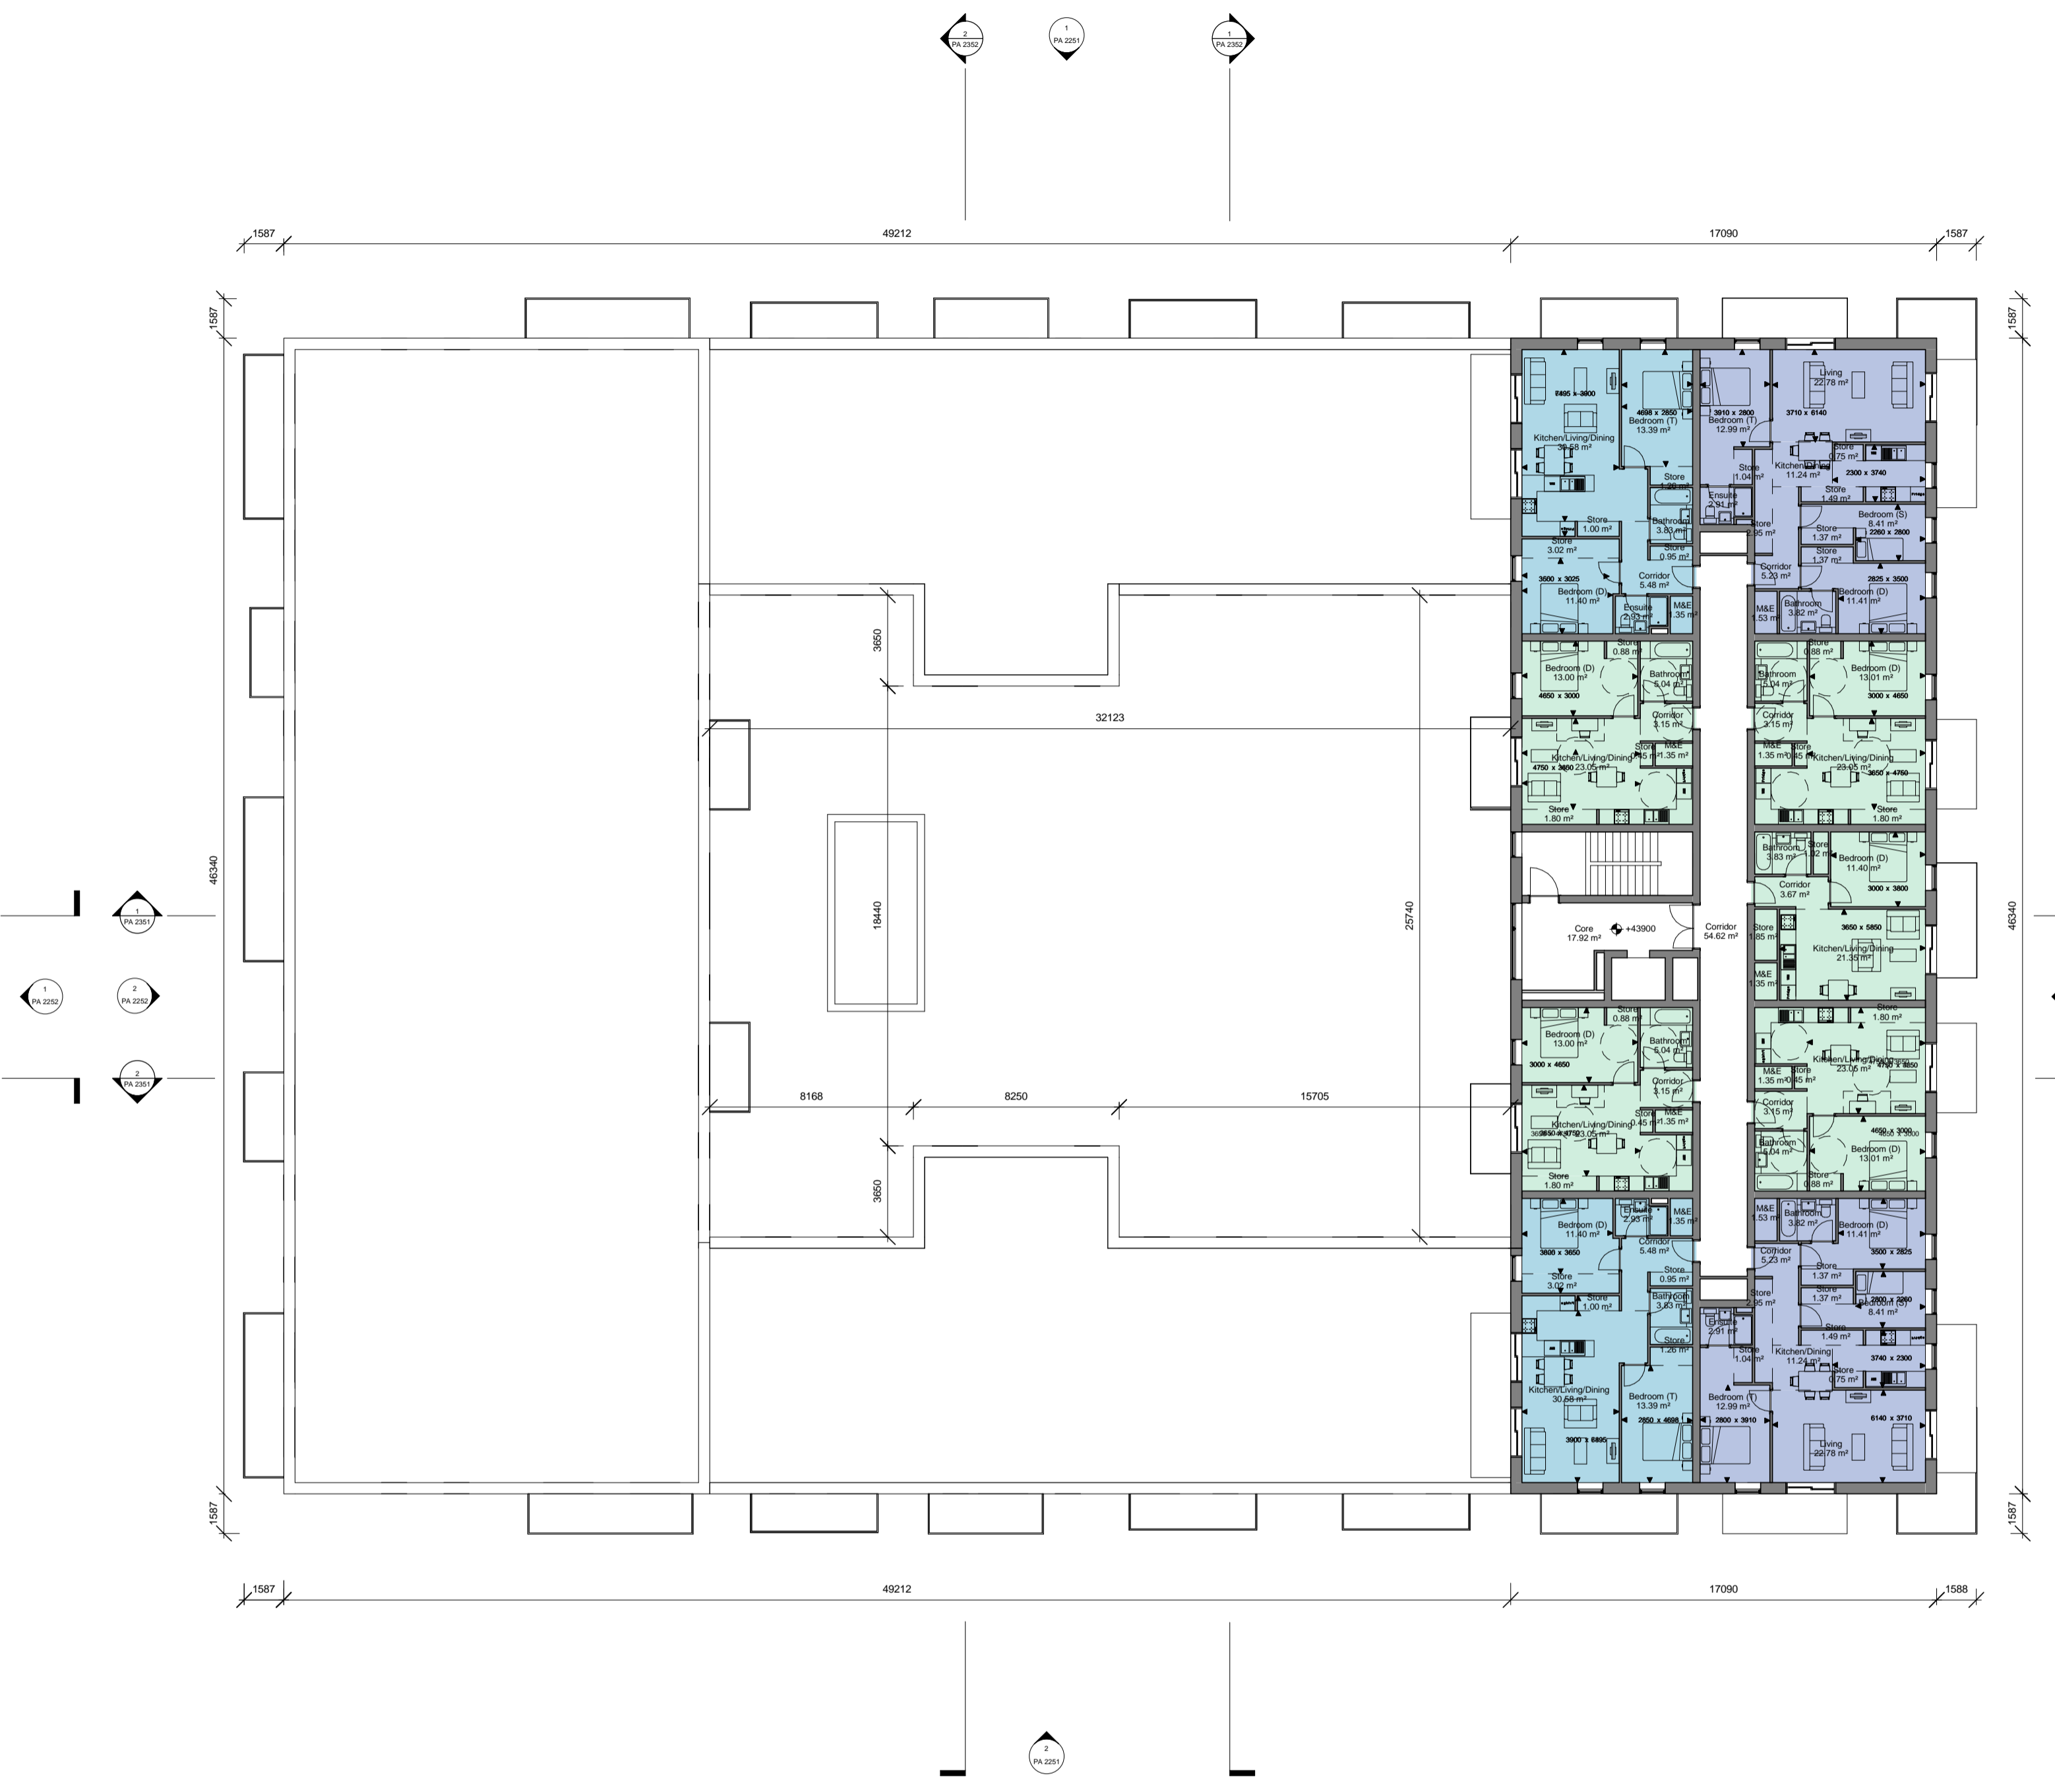

2 Block E - Level 05
1 : 200

Revision	Date	Description

Occupancy

- 1 Bed 2 Person
- 2 Bed 4 Person
- 3 Bed 5 Person
- 4 Bed 7 Person

Amenity

- Amenity
- Service
- Studio

STATUS OF DRAWING

PLANNING

ALL DIMENSIONS TO BE TAKEN FROM ARCHITECTS DRAWINGS
DISCREPANCIES TO BE REFERRED TO THE ARCHITECT FOR CLARIFICATION

ABK <small>34 Lower Leeson Street, Dublin 2 t: + 353 1 678 9622 f: + 353 1 678 9298 www.abk.ie</small>	architects	Title: Block E GA Plans 03 Scale: 1:200 @A1 Date: 24/01/20 By: TS Chk: JP	
Project: Shanganagh Castle Residential			Drawing number: 778 / PA 2153
			Status/Rev