


1 Level 02
1 : 200

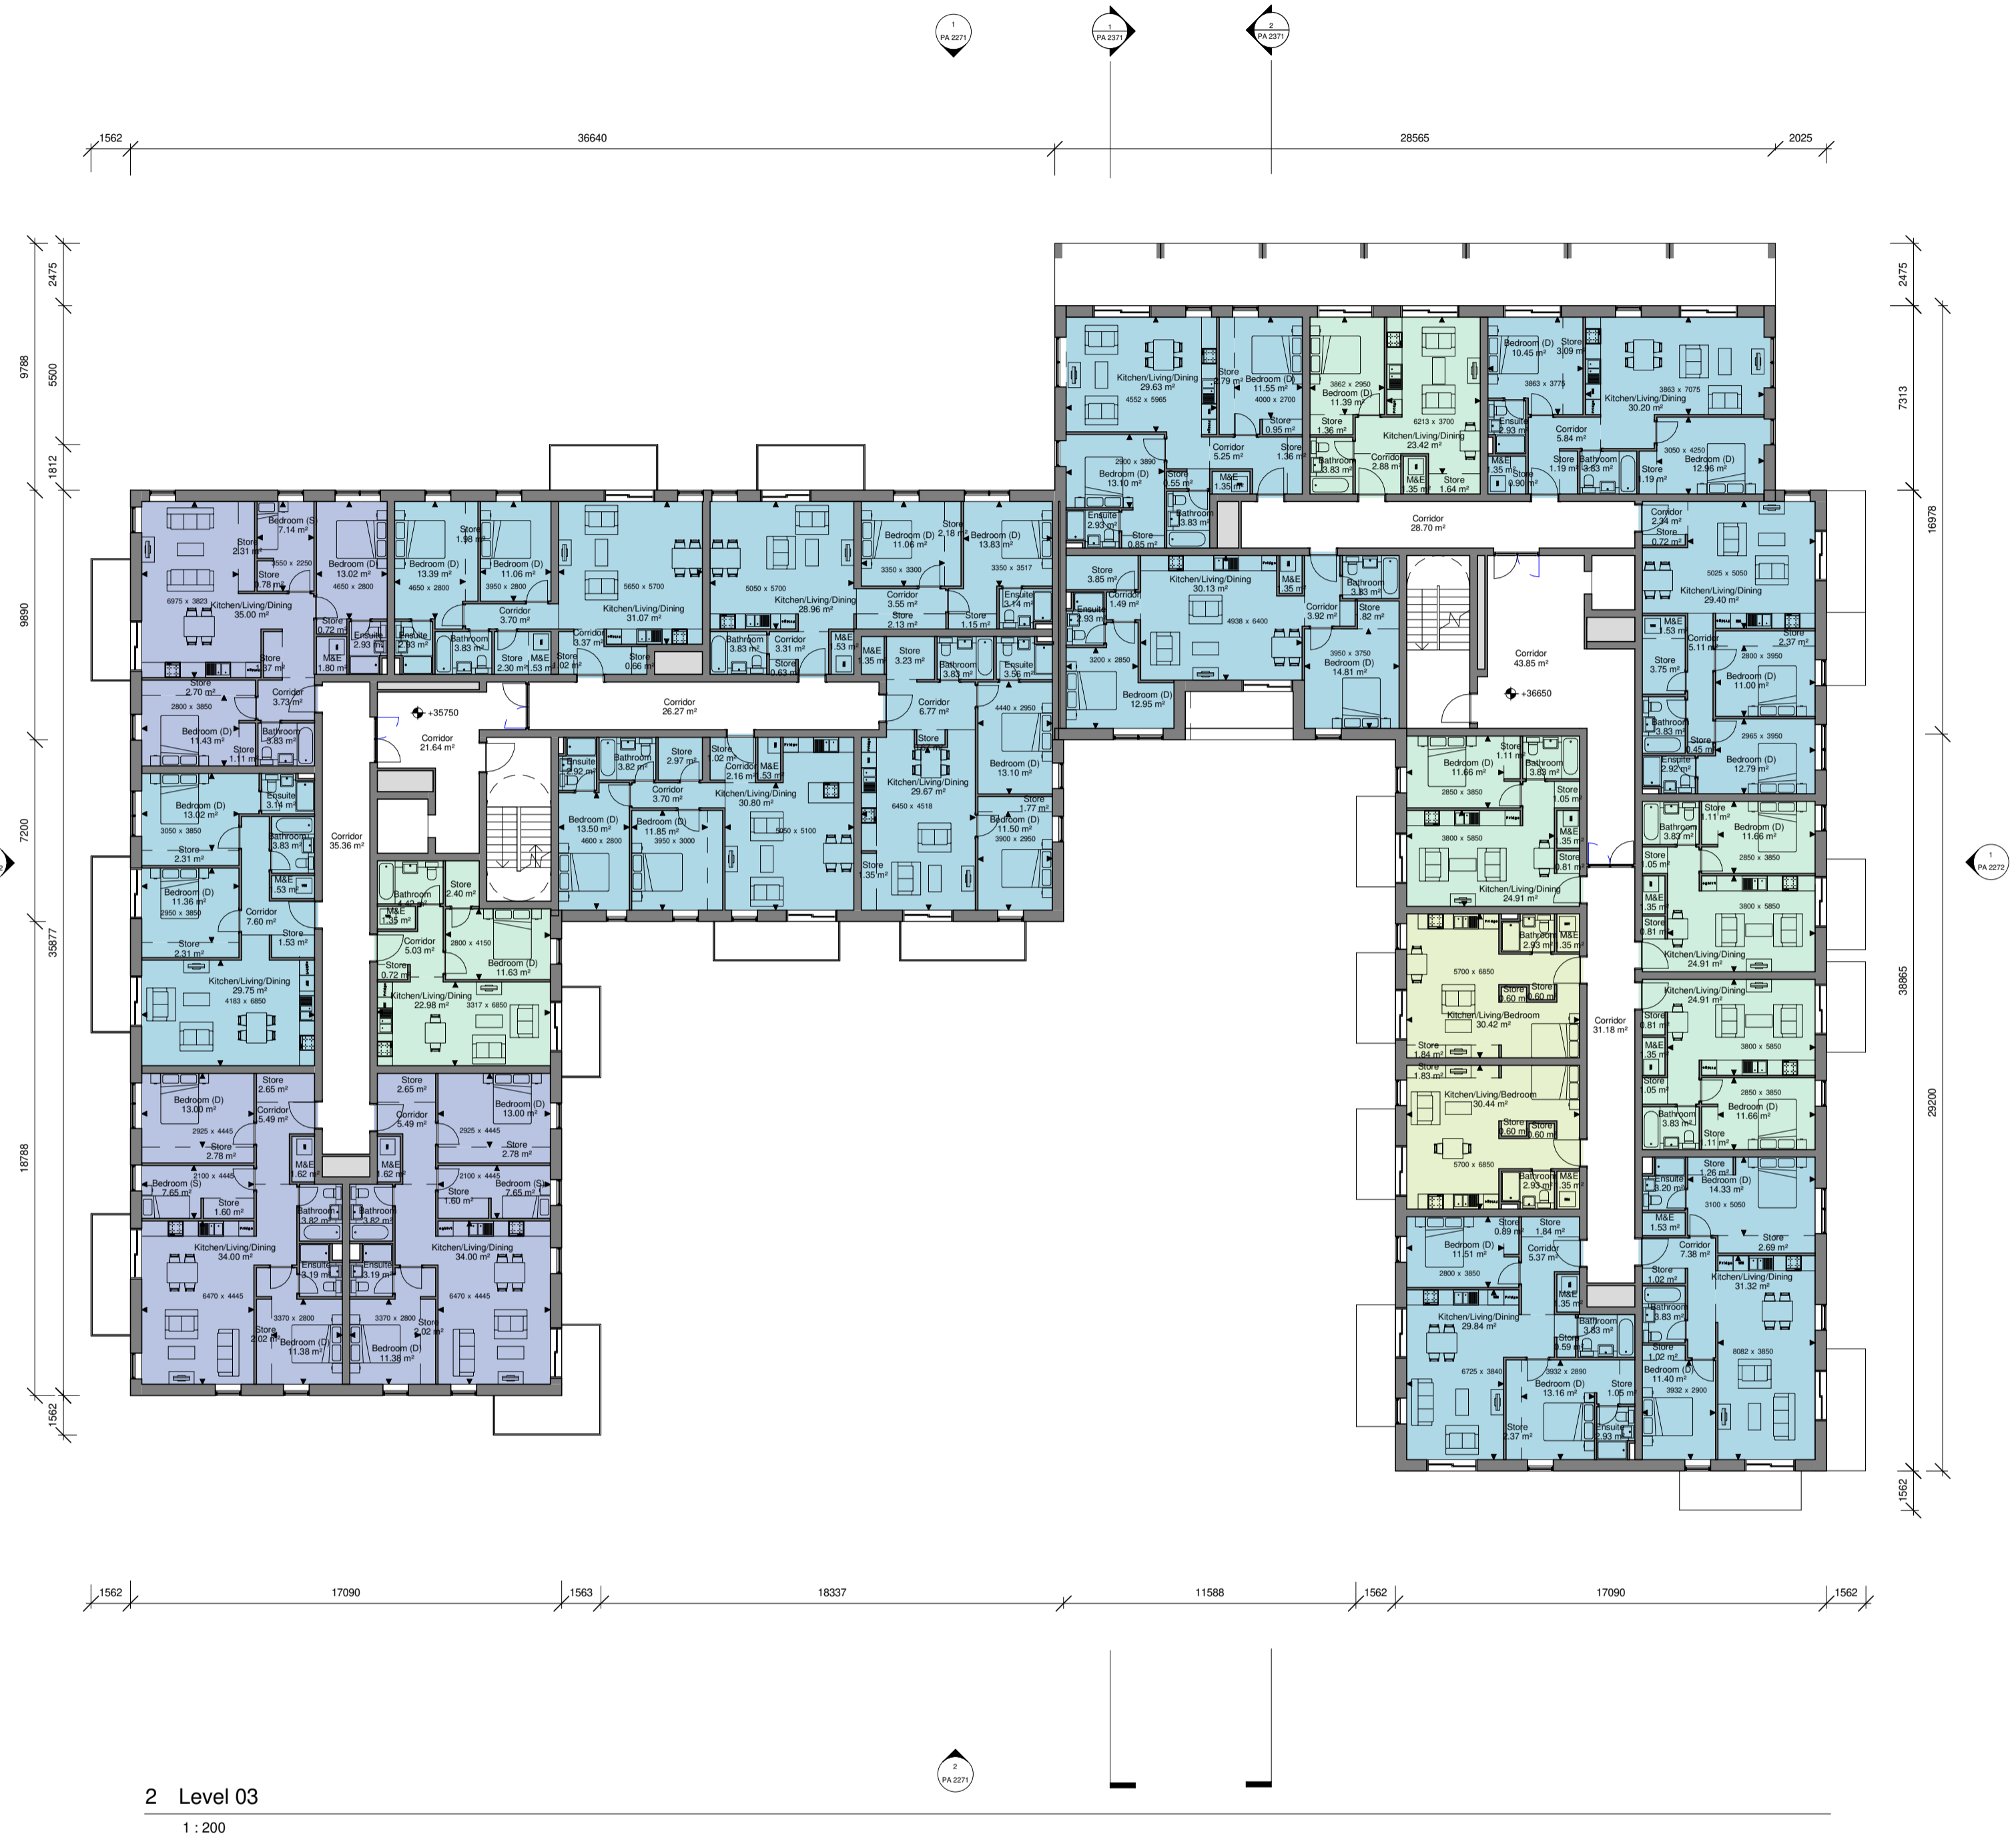


2 Level 03
1 : 200

Revision	Date	Description

Occupancy	
■	1 Bed 2 Person
■	2 Bed 4 Person
■	3 Bed 5 Person
■	4 Bed 7 Person
■	Amenity
■	Service
■	Studio

STATUS OF DRAWING
PLANNING
ALL DIMENSIONS TO BE TAKEN FROM ARCHITECTS DRAWINGS
DISCREPANCIES TO BE REFERRED TO THE ARCHITECT FOR CLARIFICATION

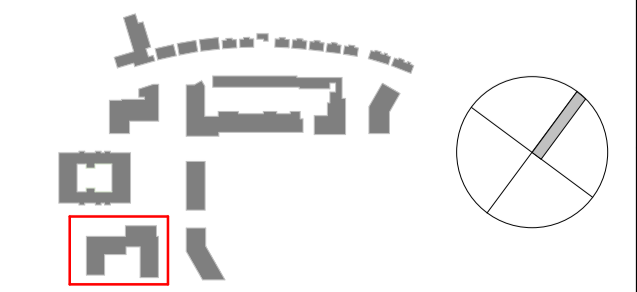

ABK architects
34 Lower Leeson Street, Dublin 2
t. + 353 1 678 9622
f. + 353 1 678 9298
www.abk.ie

Title: Block G GA Plans 02
Scale: 1:200 @A1
Date: 24/01/20
By: TS
Chk: JP
Drawing number: 778 / PA 2172
Status/Rev: