


1 Block G - Level 04  
1 : 200

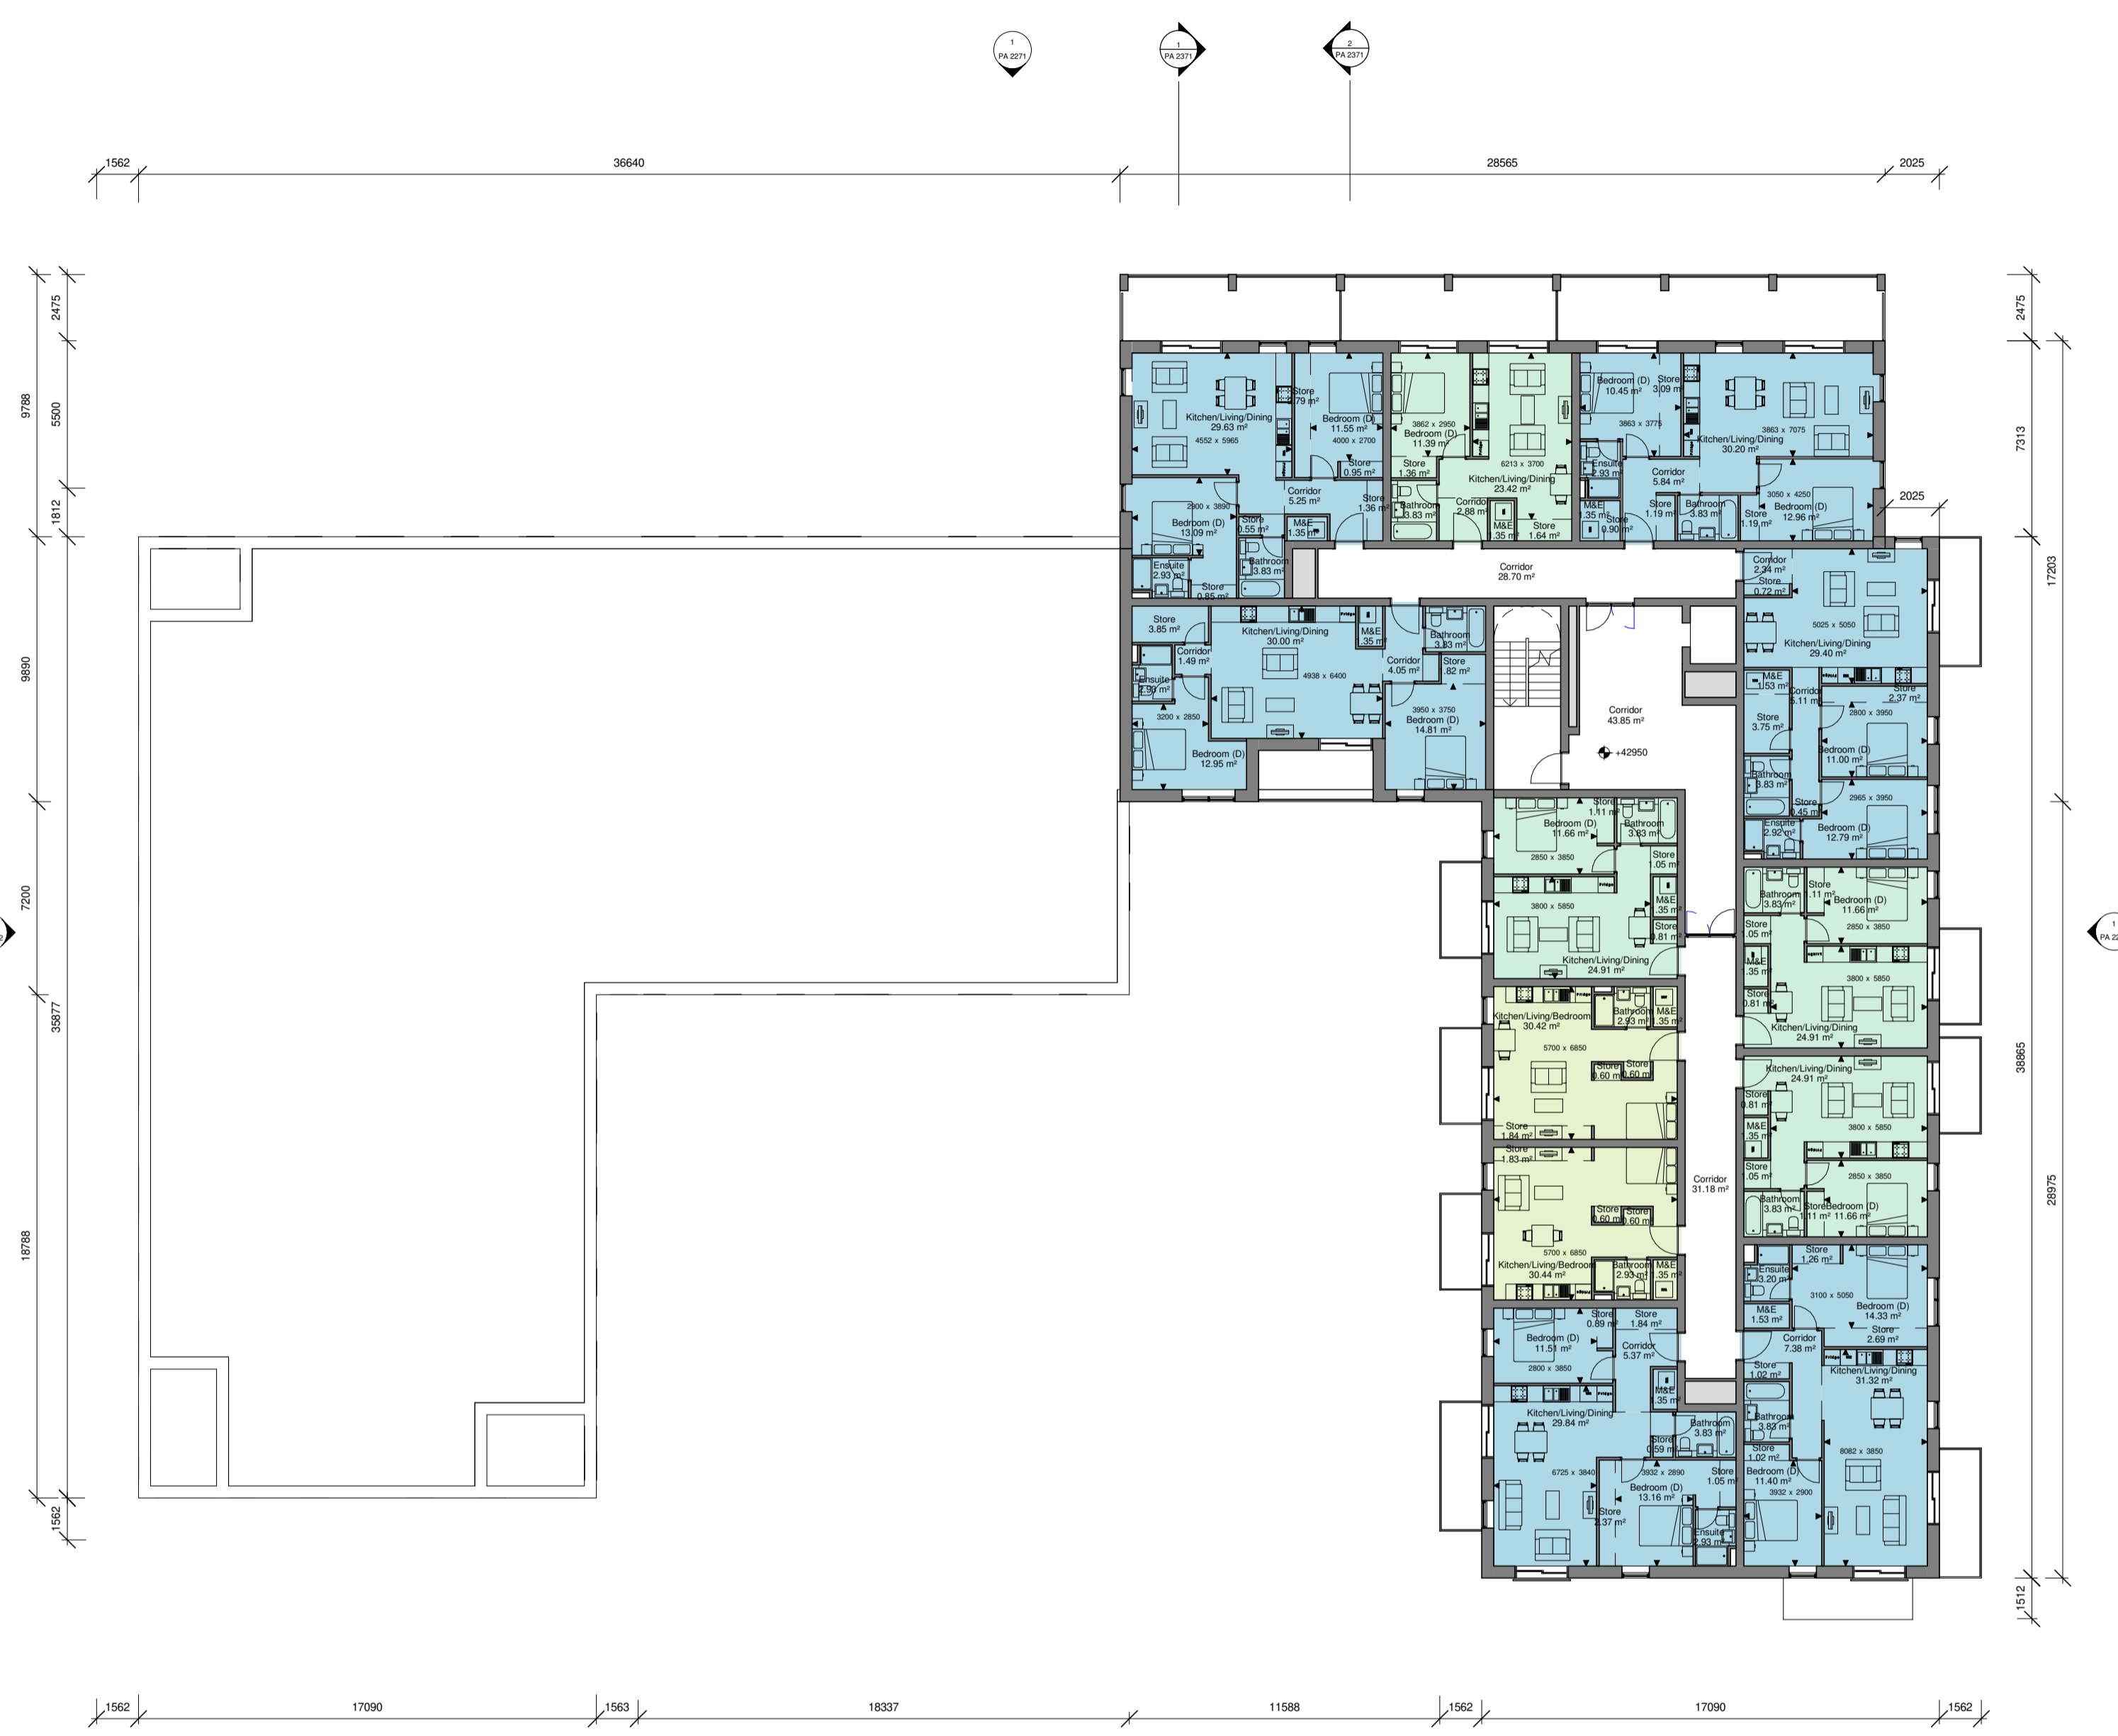


2 Block G - Level 05  
1 : 200

Revision	Date	Description

- Occupancy
- 1 Bed 2 Person
  - 2 Bed 4 Person
  - 3 Bed 5 Person
  - 4 Bed 7 Person
- Amenity
- Service
  - Studio

STATUS OF DRAWING  
**PLANNING**  
ALL DIMENSIONS TO BE TAKEN FROM ARCHITECTS DRAWINGS  
DISCREPANCIES TO BE REFERRED TO THE ARCHITECT FOR CLARIFICATION

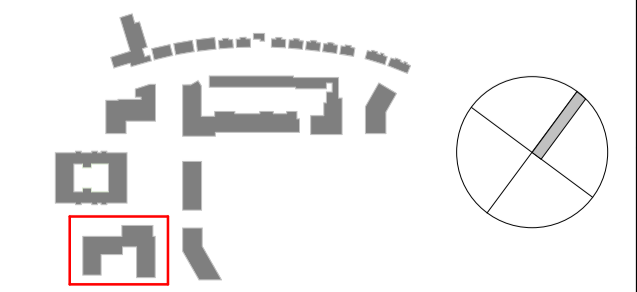

<b>ABK</b> 34 Lower Leeson Street, Dublin 2 t: + 353 1 678 9622 f: + 353 1 678 9298 www.abk.ie	<b>architects</b>  <small>Dublin City Council</small>	Title: Block G GA Plans 03	
		Scale: 1:200@A1	Date: 24/01/20
Project: Shanganagh Castle Residential	Drawing number: <b>778 / PA 2173</b>	By: TS	Chk: JP
Status/Rev		Status/Rev	