


1 Block G - Level 06
1:200

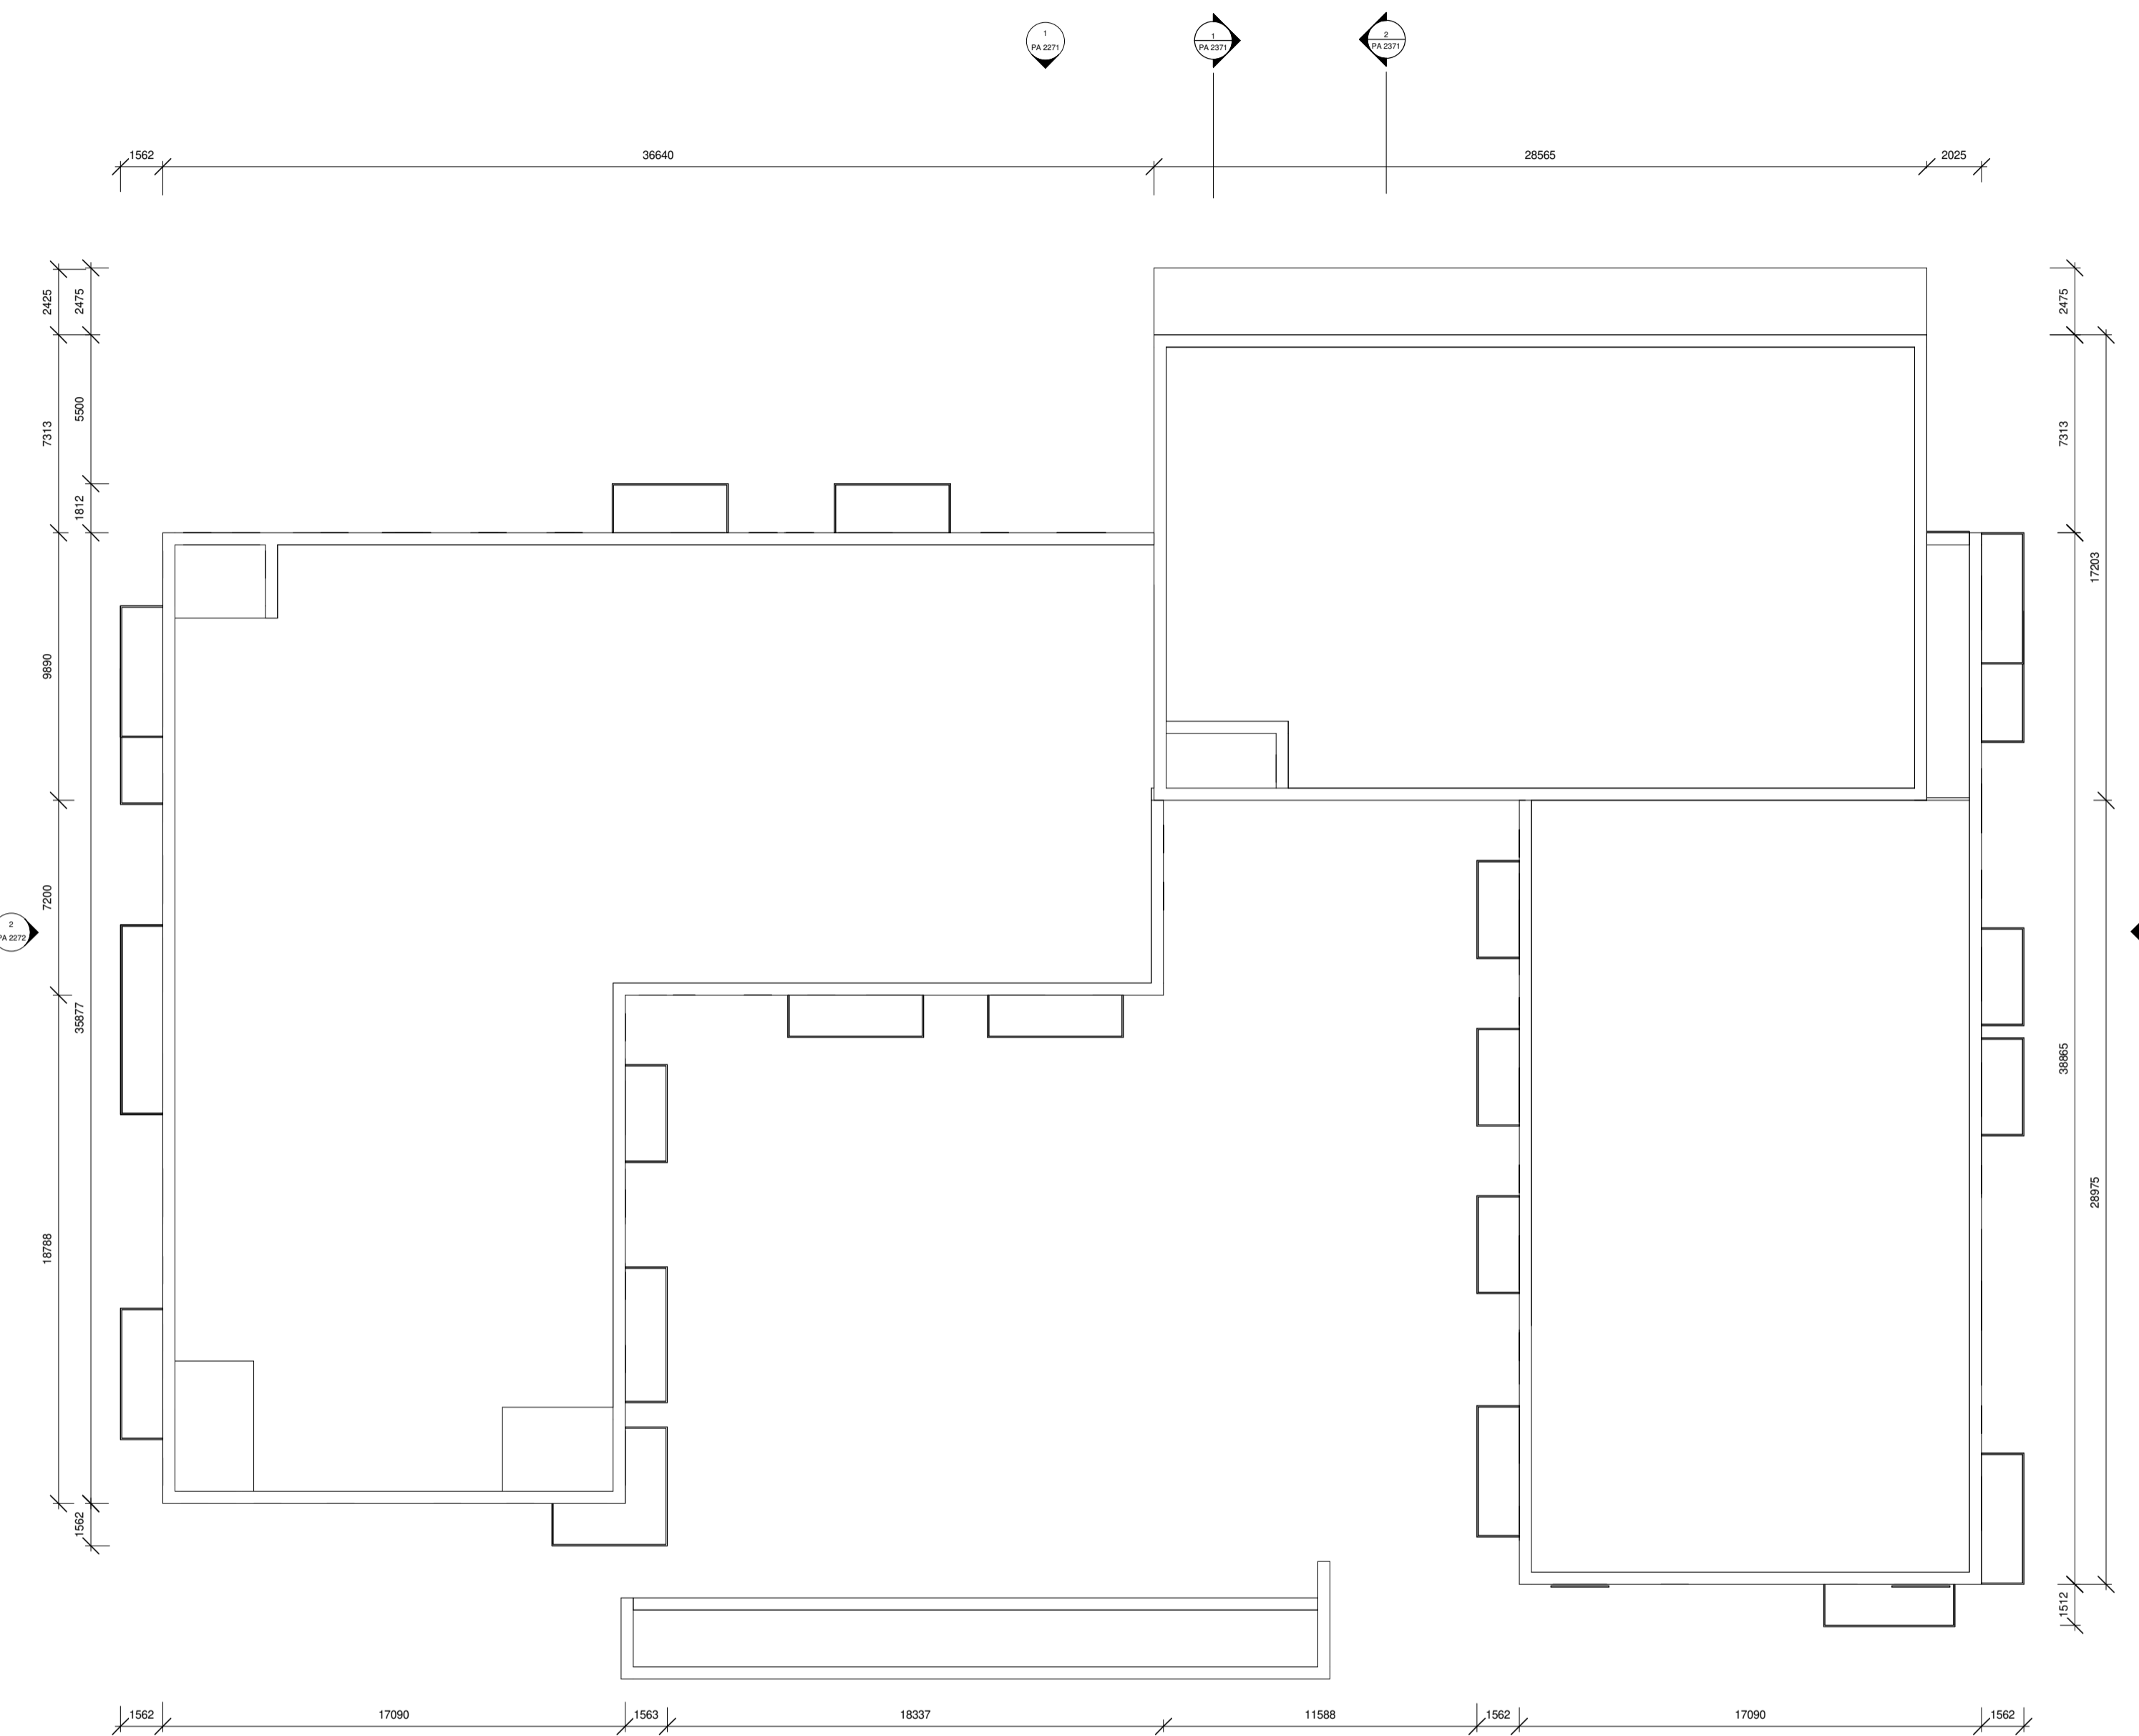


2 Block G - Roof Level
1:200

Revision	Date	Description

- Occupancy
- 1 Bed 2 Person
 - 2 Bed 4 Person
 - 3 Bed 5 Person
 - 4 Bed 7 Person
 - Amenity
 - Service
 - Studio

STATUS OF DRAWING
PLANNING
ALL DIMENSIONS TO BE TAKEN FROM ARCHITECTS DRAWINGS
DISCREPANCIES TO BE REFERRED TO THE ARCHITECT FOR CLARIFICATION

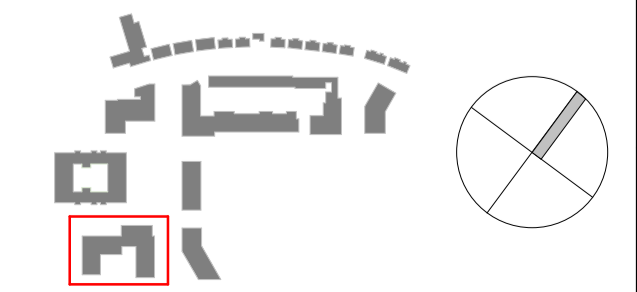

ABK 34 Lower Leeson Street, Dublin 2 t: + 353 1 678 9622 f: + 353 1 678 9298 www.abk.ie	architects 	Title: Block G GA Plans 04 Scale: 1:200 @A1 Date: 24/01/20 By: TS Chk: JP Drawing number: 778 / PA 2174
Project: Shanganagh Castle Residential		Status/Rev