


Section E-E

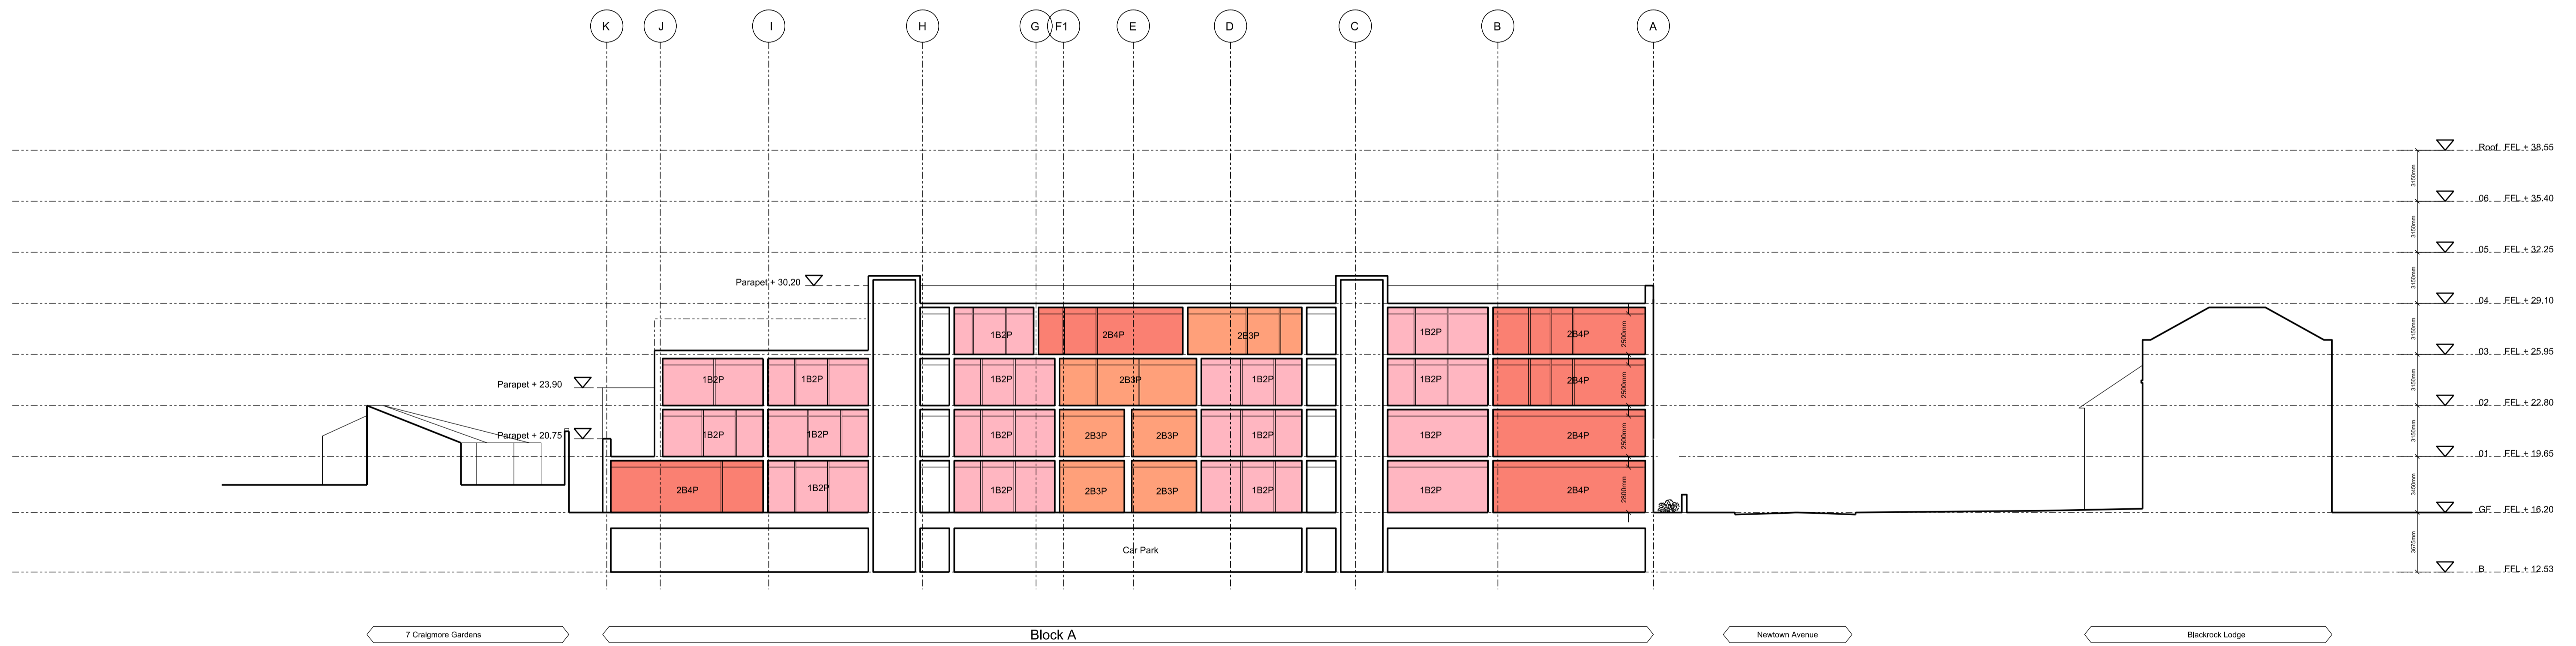

Section F-F

Proposed Sections

Revision	Date	Description	By	Check	Client logo	<p>Notes</p> <p>Do not scale drawings. All dimensions should be checked on site. Errors to be reported to architect. To be read in conjunction with all relevant architects services and engineers drawings.</p> <p>Contractors, sub-contractors and suppliers must verify any critical dimensions on site prior to fabrication of any building element. Any discrepancies are to be reported to the architect.</p> <p>This drawing should be read in conjunction with all relevant specifications, engineers and specialists consultants information. Any discrepancies must be reported prior to installation.</p>	<p>Key</p>	<p>Project: Europa Blackrock</p> <p>Client: Seabren Developments Limited</p> <p>Location: Blackrock, Co. Dublin</p> <p>Title: Proposed Sections - Sheet 3</p> <p>Date: 27th Nov 2020</p> <p>Scale: 1:200 @ A1 & 1:400 @ A3</p>								
00	27.11.20	Planning Issue	CM	JMcK					<p>Drawing Number:</p> <table border="1"> <thead> <tr> <th>Job No.</th> <th>Status</th> <th>Package</th> <th>Reference</th> <th>Revision</th> </tr> </thead> <tbody> <tr> <td>1908</td> <td>Planning</td> <td>103</td> <td>003</td> <td>00</td> </tr> </tbody> </table>	Job No.	Status	Package	Reference	Revision	1908	Planning
Job No.	Status	Package	Reference	Revision												
1908	Planning	103	003	00												